




# J-J

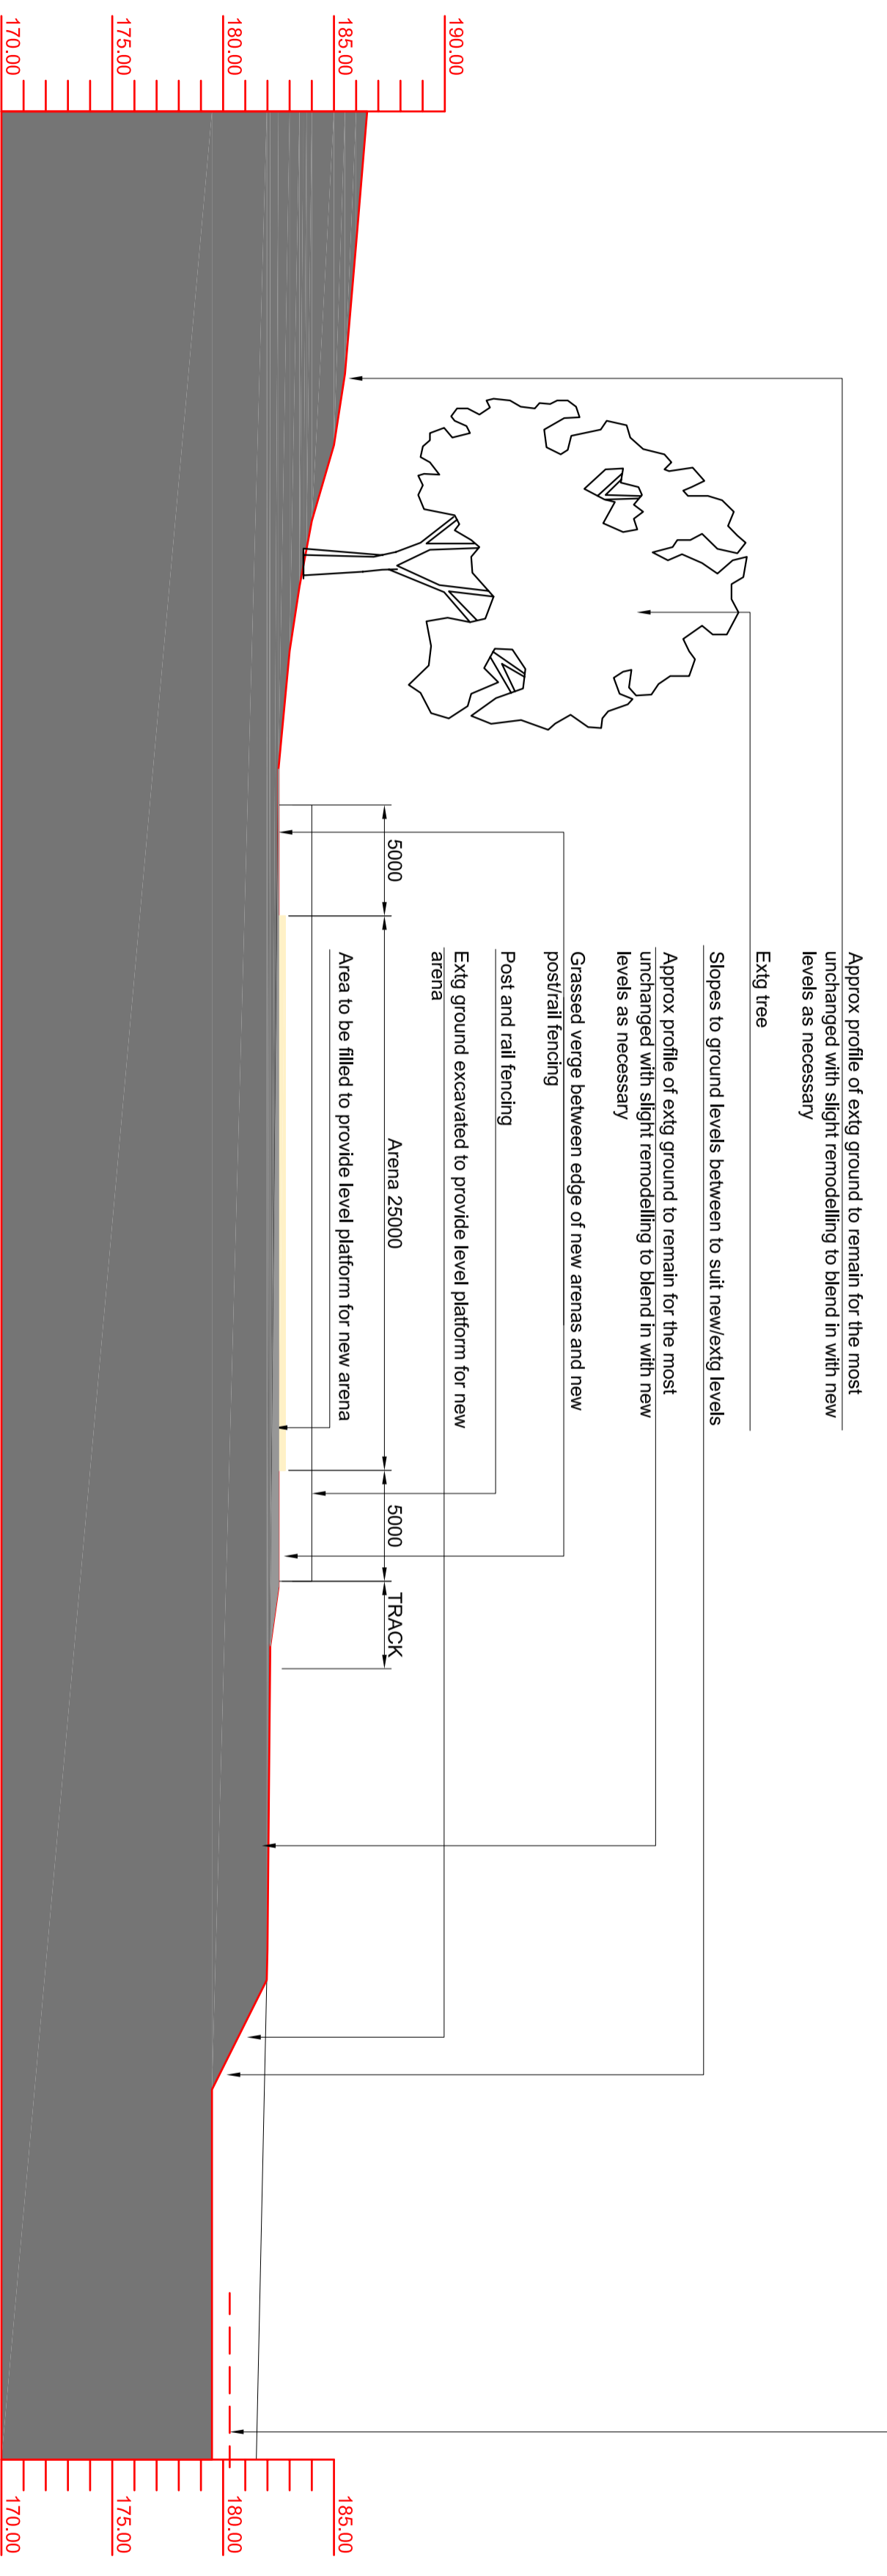

# H-I

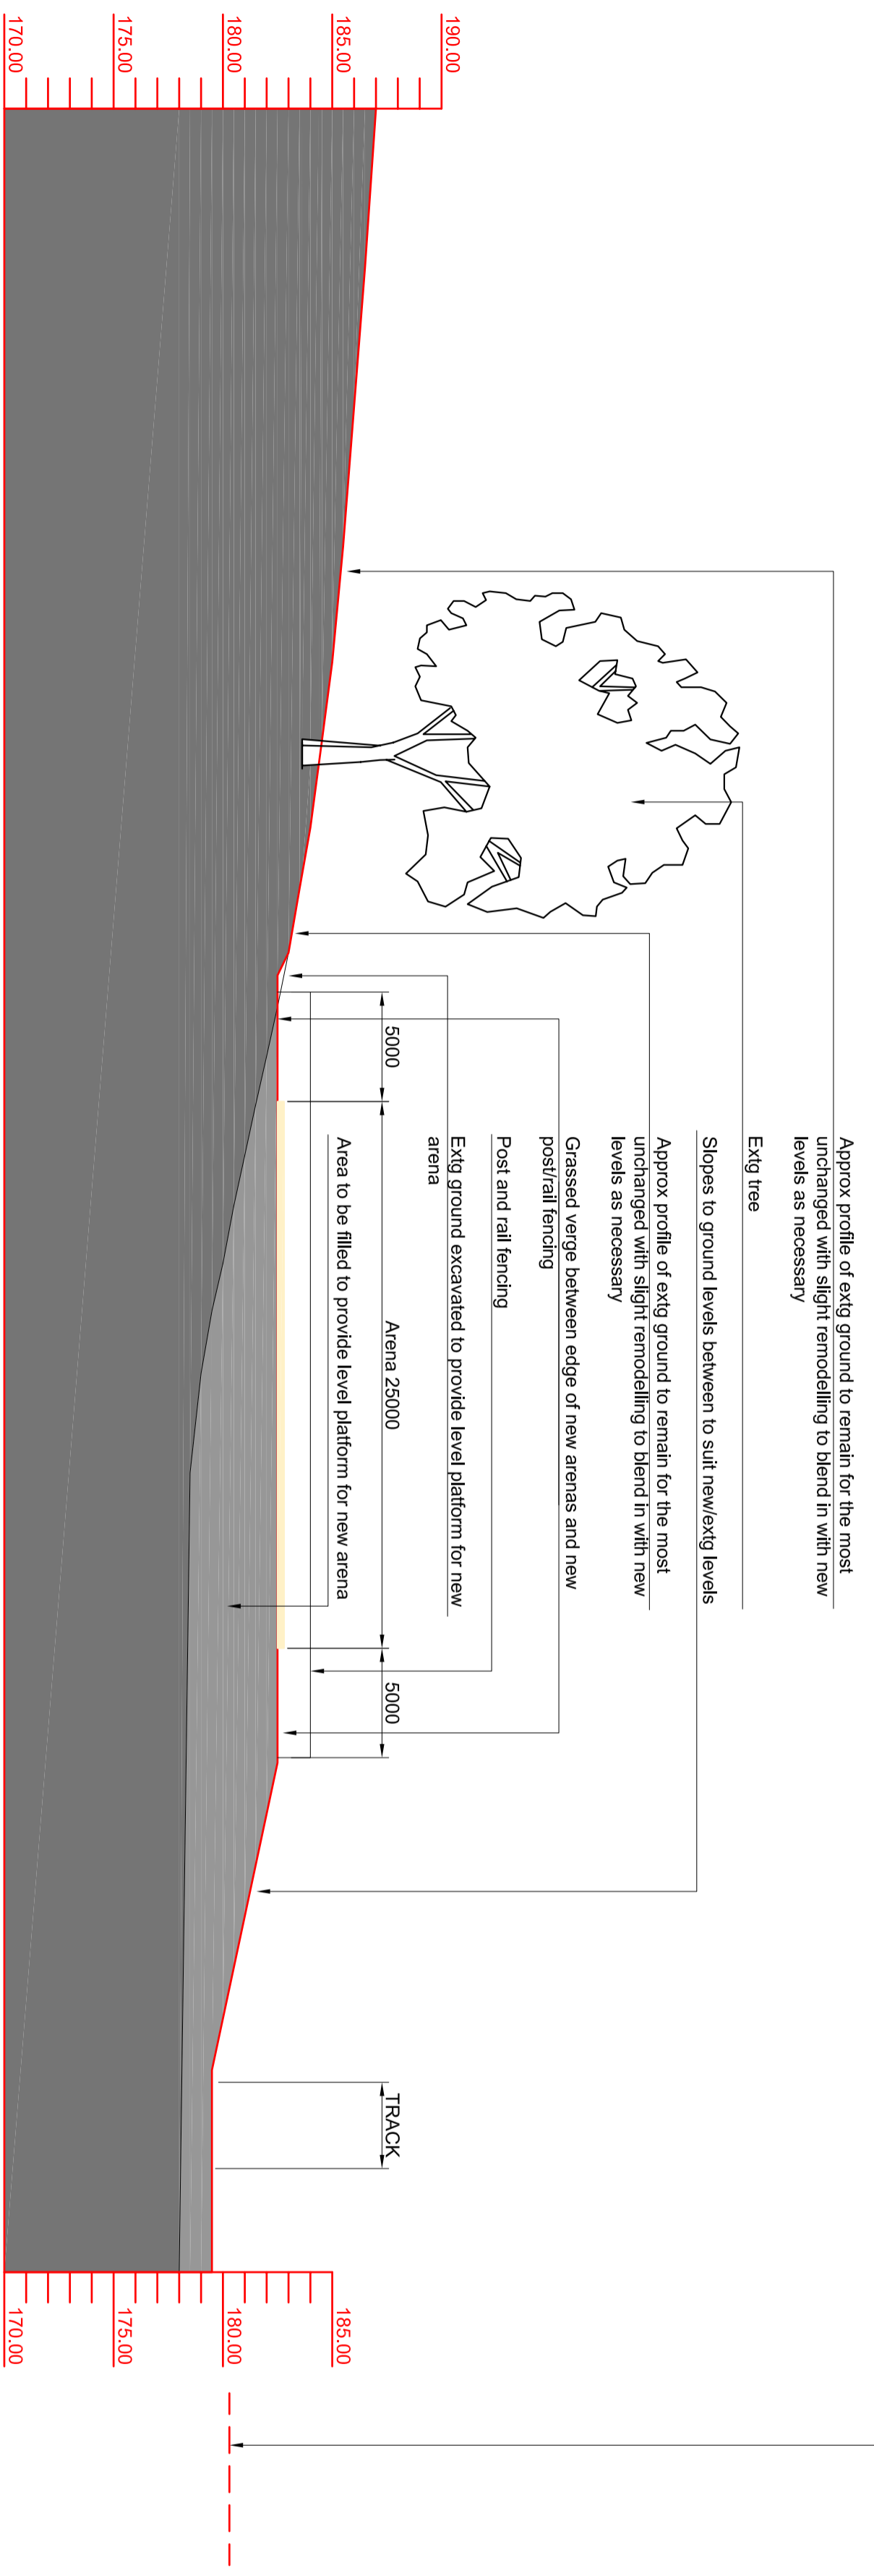

# H-H

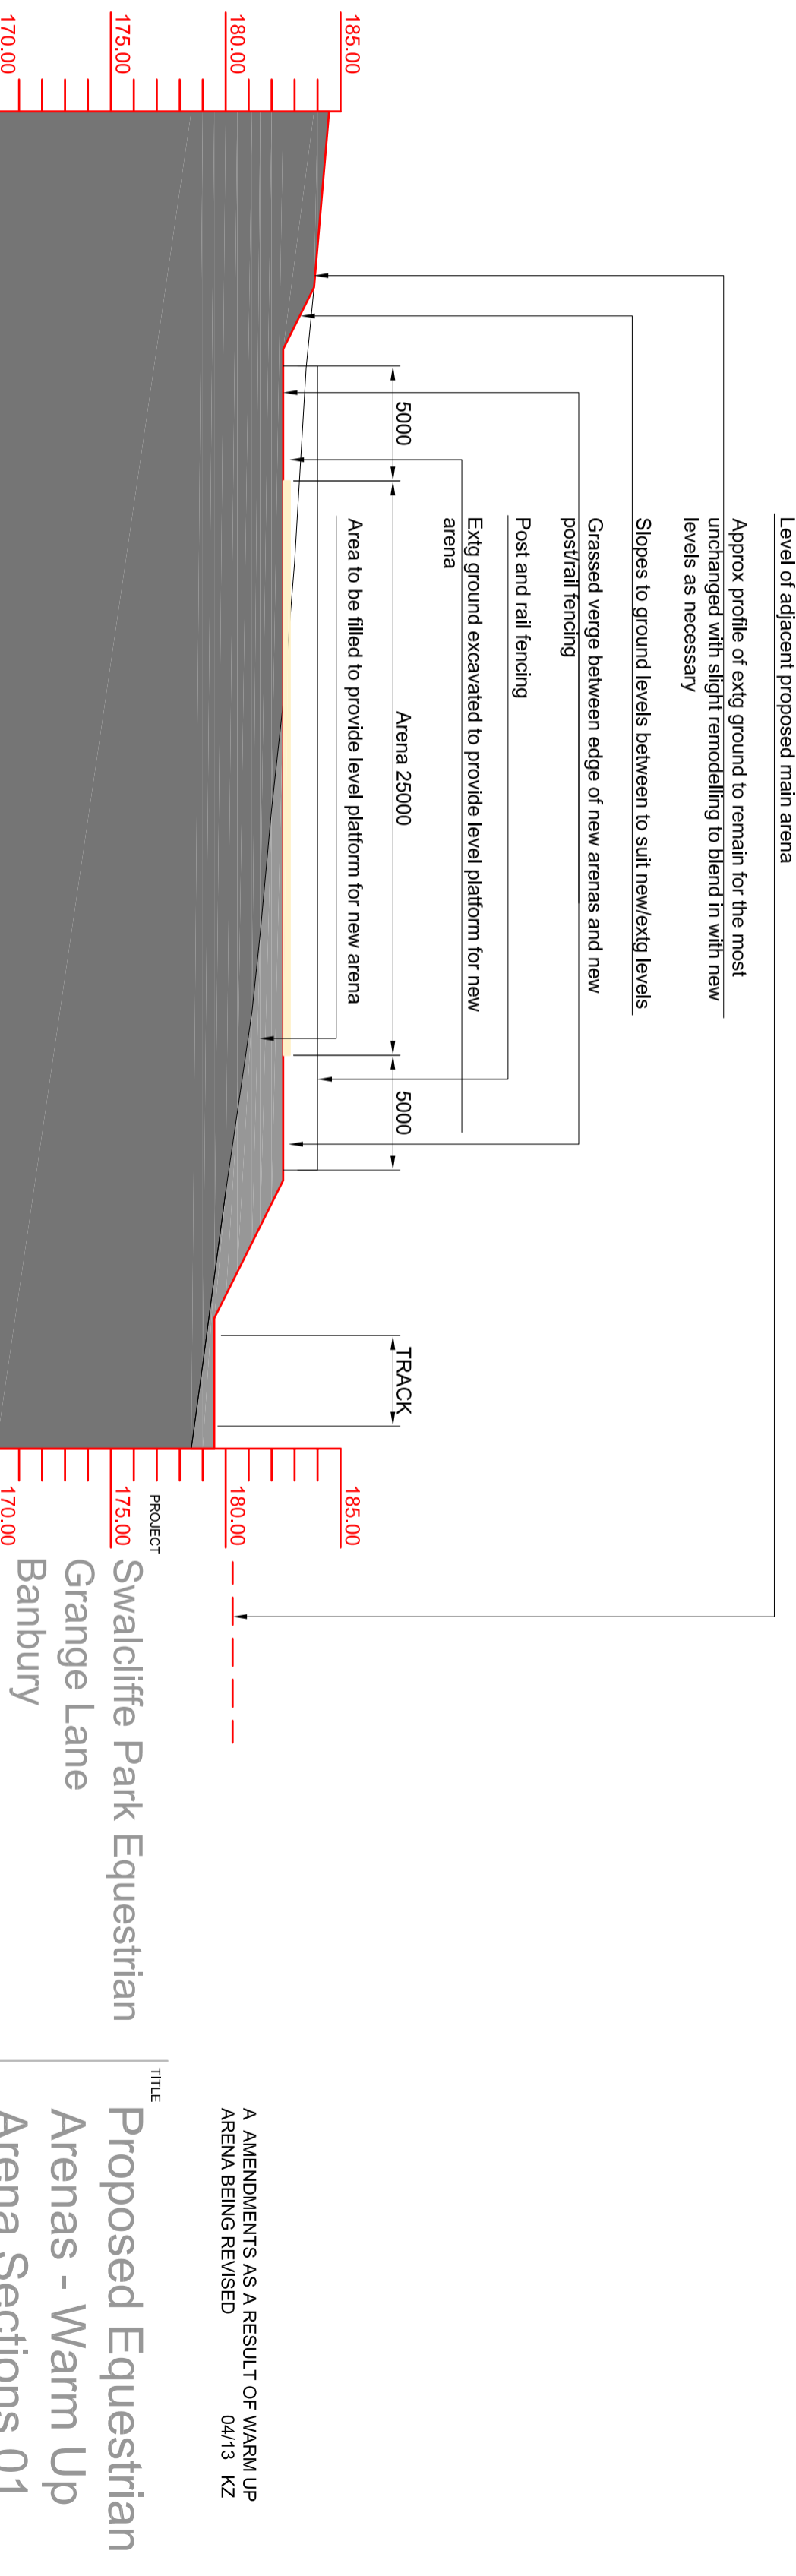

# G-G

JOB NO	160	DWG NO	35	REV	A	SCALE	1:250 @ A1	DATE	04/13	DRAWN	KZ
<b>KARL ZALDATY Ba(Hons) Dip Arch Dist RIBA</b> HATHERSAGE BARN MOORSIDE LANE WOODPLUMPTON PRESTON PR4 0TB t: +44 (0) 1772 691 712 m: +44 (0) 7770 976 548 e: kzarichitec@btinternet.com											
PROJECT Swalcliffe Park Equestrian Grange Lane Banbury						TITLE Proposed Equestrian Arenas - Warm Up Arena Sections 01					
A AMENDMENTS AS A RESULT OF WARM UP ARENA BEING REVISED 04/13 KZ											