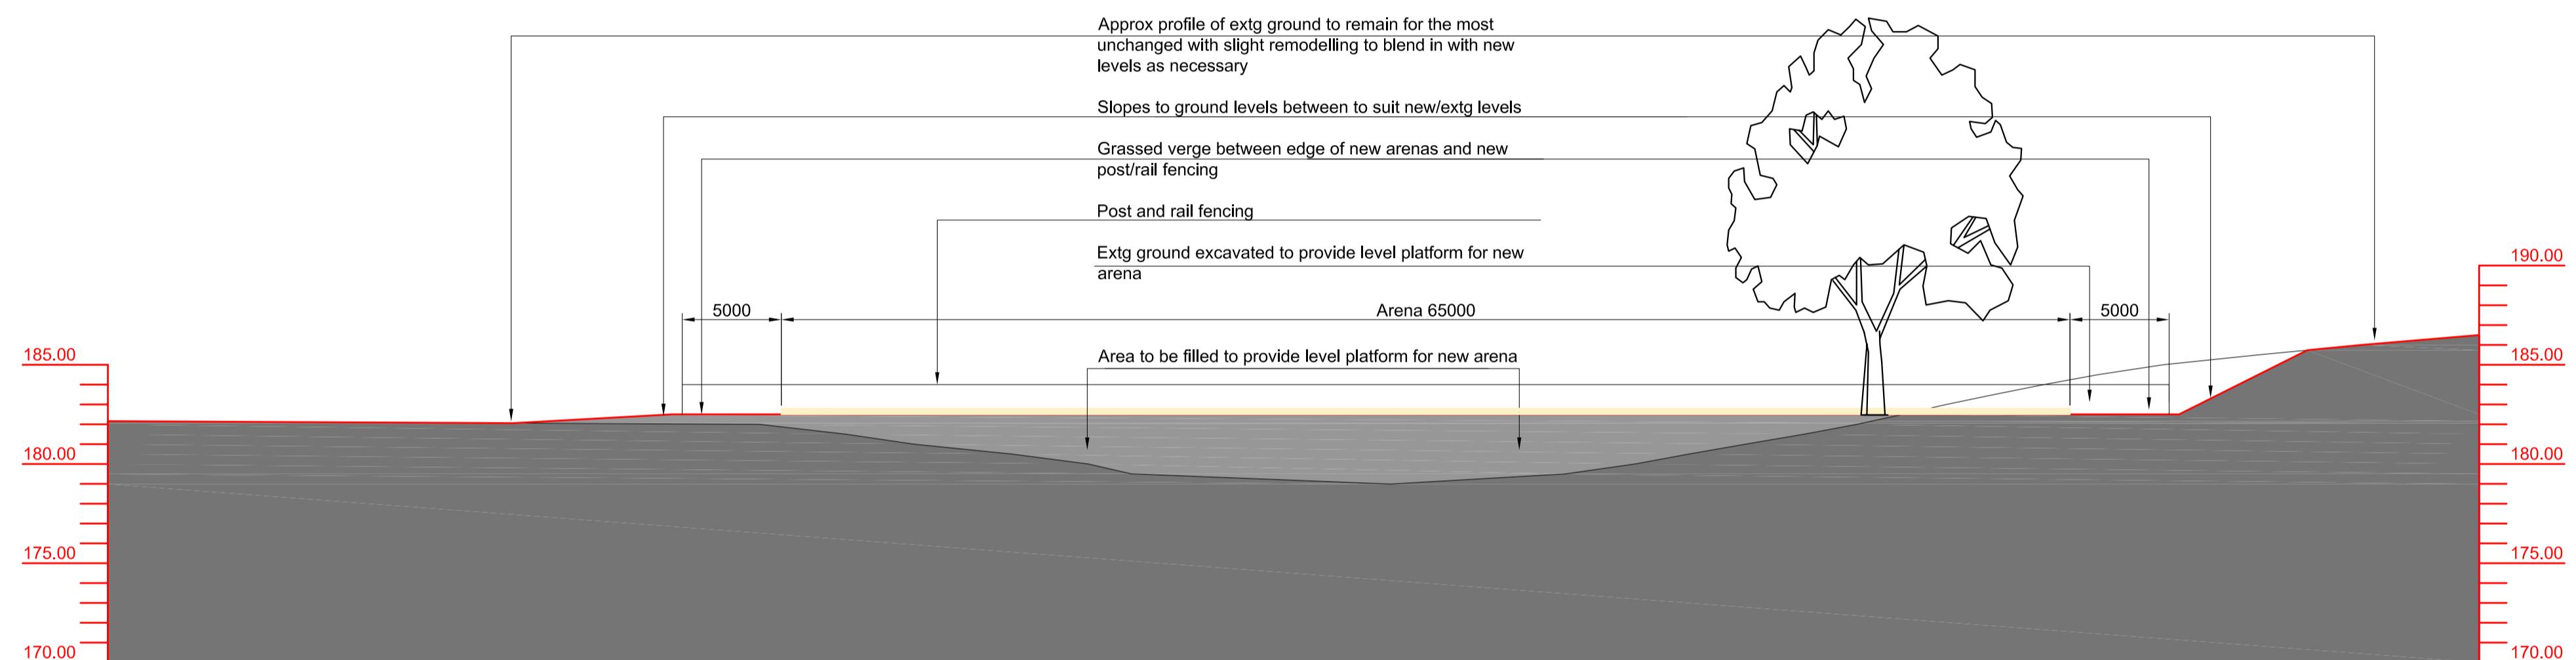
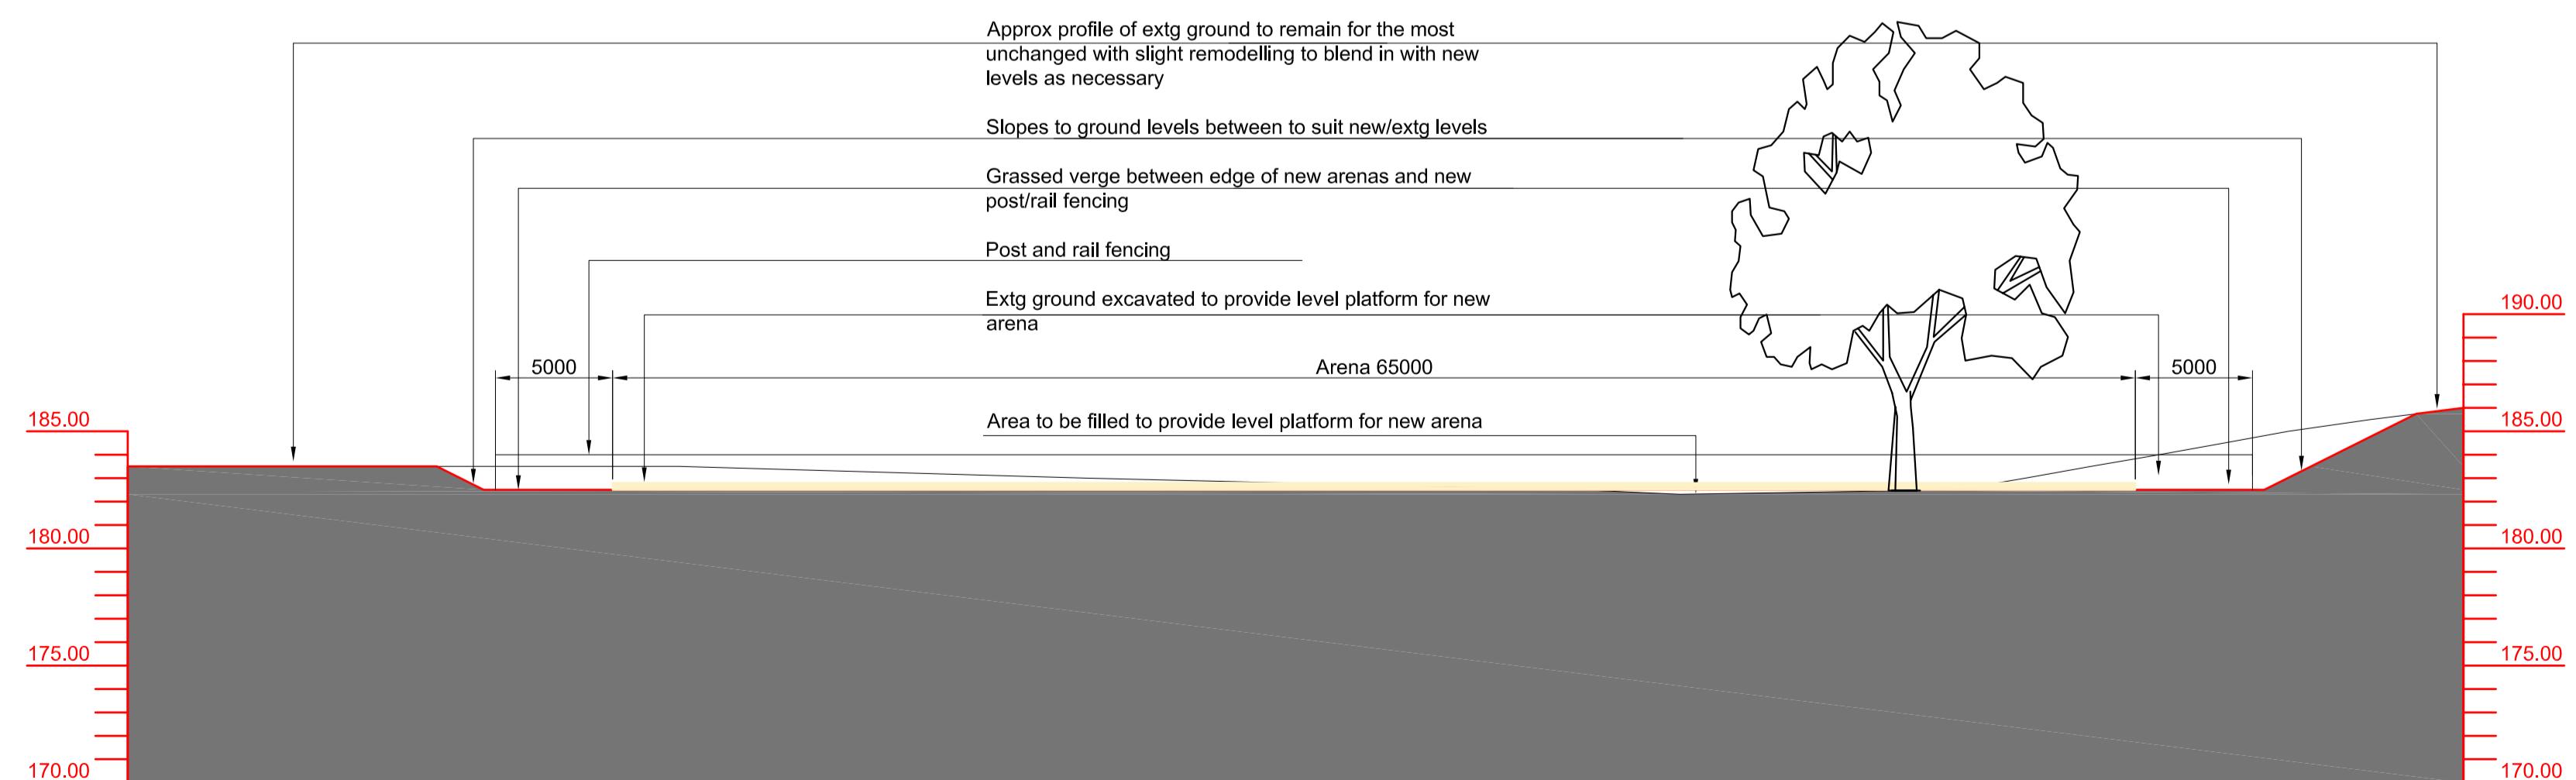
**M-M****L-L**A AMENDMENTS AS A RESULT OF WARM UP
ARENA BEING REVISED 04/13 KZ

PROJECT: Swalcliffe Park Equestrian
Grange Lane
Banbury

TITLE: Proposed Equestrian
Arenas - Warm Up
Arena Sections 02

JOB NO: 160 DWG NO: 36 REV: A SCALE: 1:250 @ A1 DATE: 04/13 DRAWN: kz

KARL ZALDATS BA(Hons) Dip Arch Dist RIBA

HATHERSAGE BARN MOORSIDE LANE WOODPLUMPTON PRESTON PR4 0TB
t: +44 (0) 1772 691 712 m: +44 (0) 7770 976 548 e: kzarchitect@btinternet.com