



6
SIGN


Benches and Litter
Bins
Orchard Street
Furniture
tel:- 01491 642123
email:-
sales@orchardstreet.co.uk.
www.orchardstreet.co.uk




4
Iroka Woolbrook Litter bin



5
Iroka traditional arched
bench
with flat arms

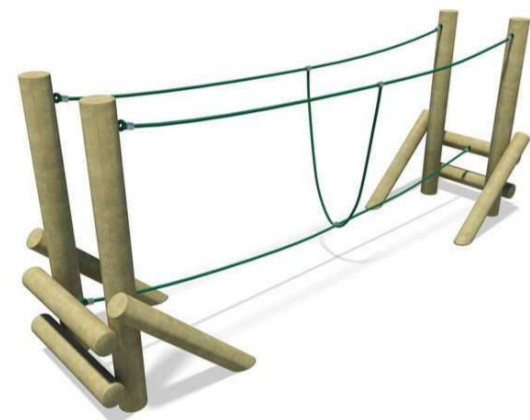


Burma Bridge Ref BBR

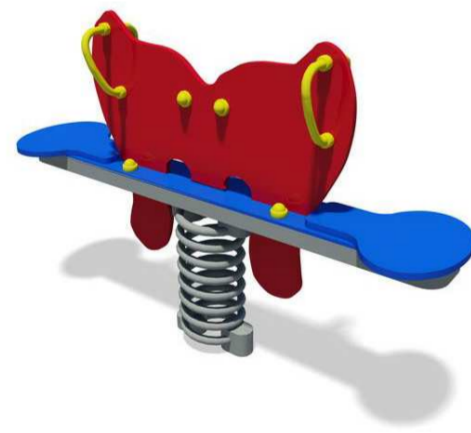

2 Butterfly Mini See Saw
Ref SPR / 418



3 Playpanels
Ball Maze ref PP/BM
Pinball PP/PB

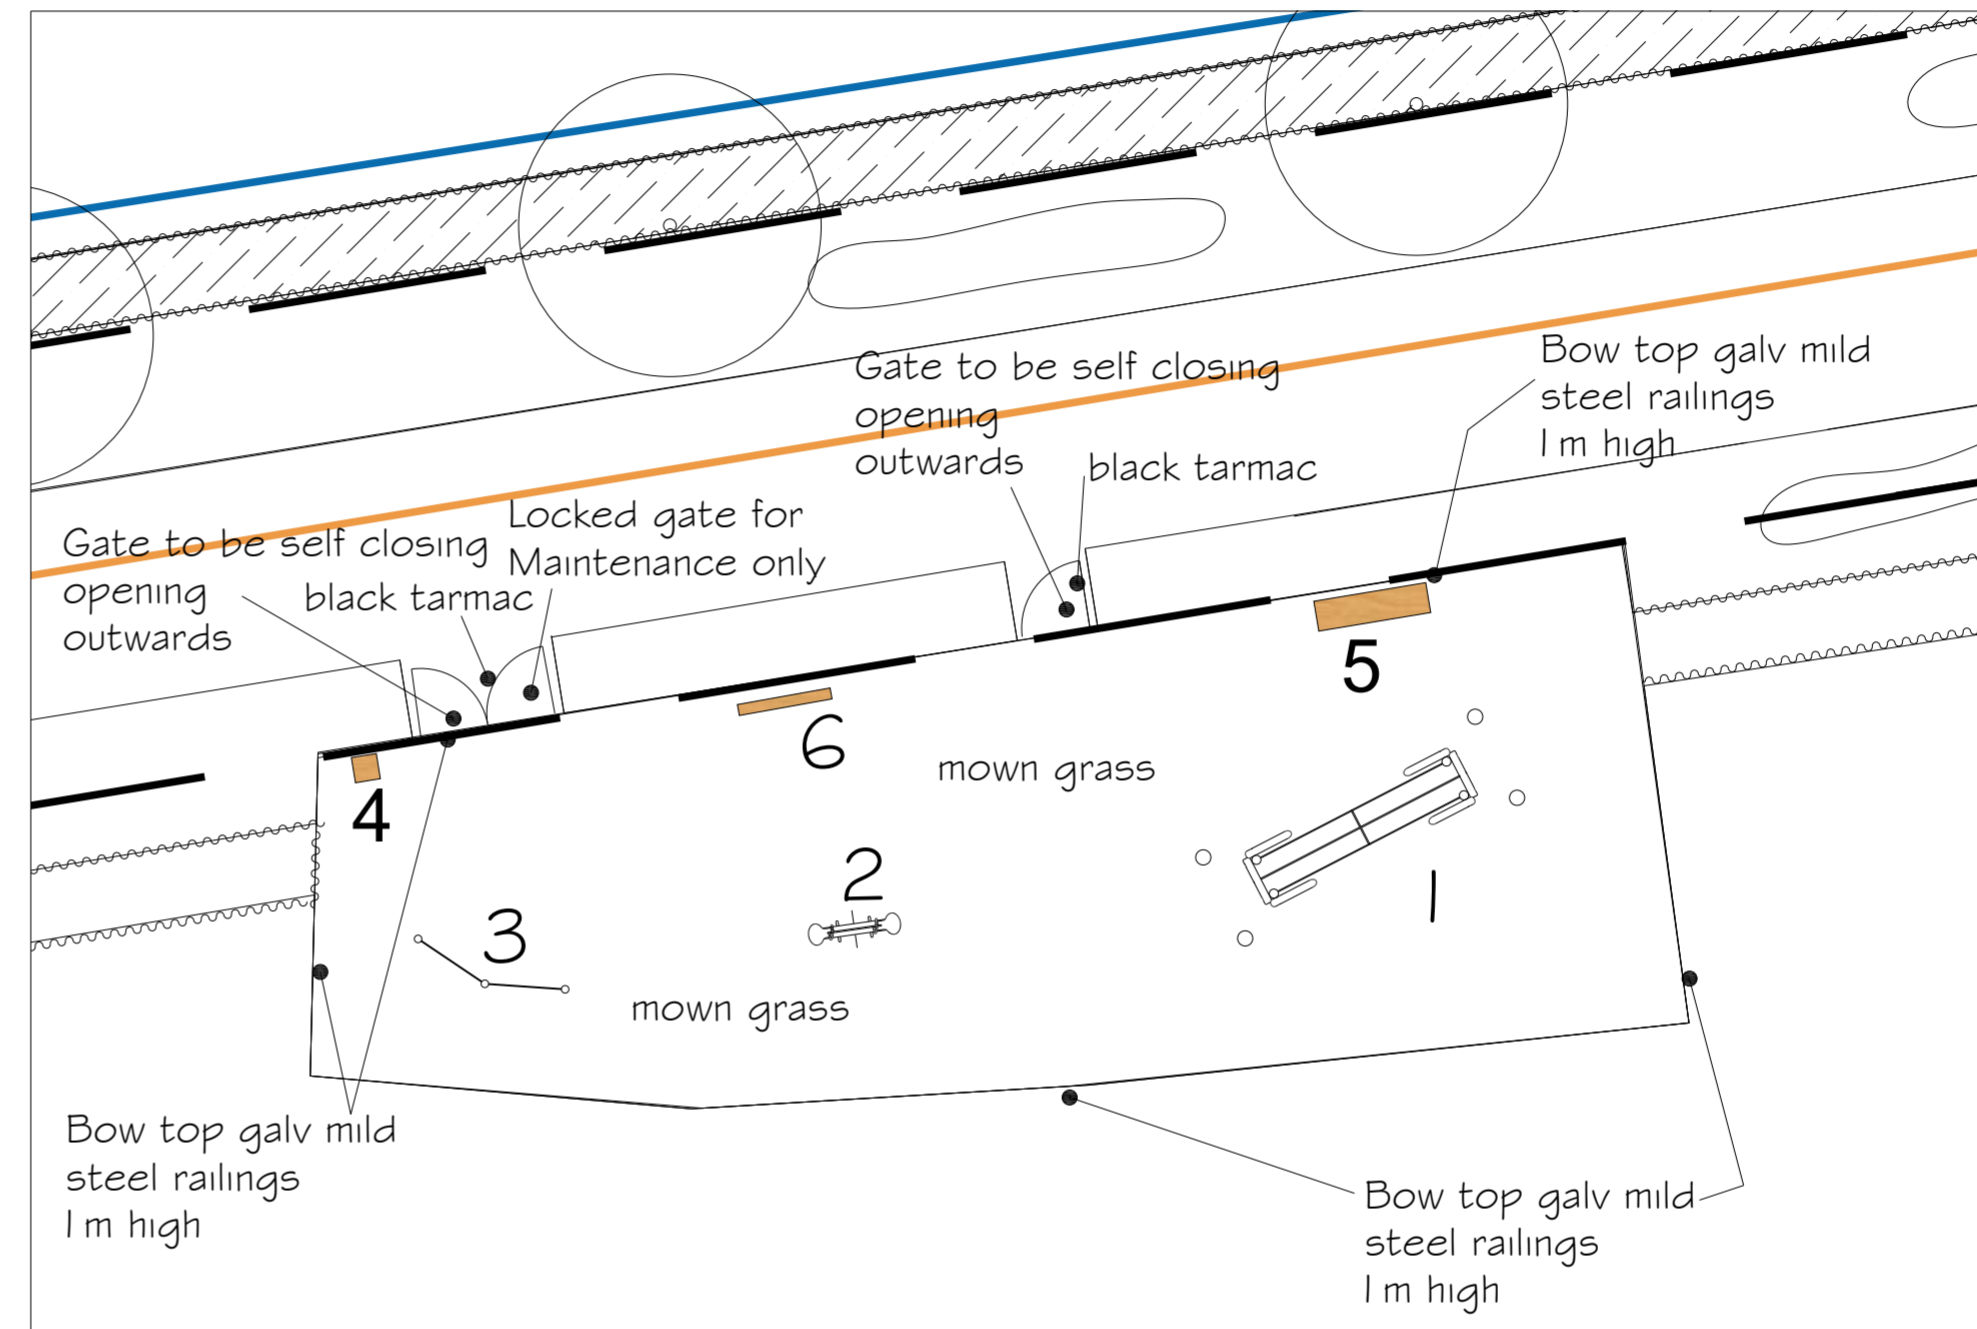

REV F REDESIGNED 6/12/2013

DAVID FOUNTAIN DESIGNS LIMITED International Architectural and Landscape Consultants	
The Design Studio Ivy Lodge 71 Belmont Avenue Wickford Essex SS12 0HG	tel:- 01268 461344 fax:- 01268 461344 email:- davidfountain@blueyonder.co.uk mobile:- 07730 064853 www.davidfdesigns.com www.4scapes.com www.gardenstorkids.com

 Countryside Properties <small>Countryside Properties PLC Countryside House The Drive Brentwood Essex CM83 3AT Tel: 01277 260000 Fax: 01277 690690 www.countryside-properties.com Group Chief Architect: Mette McLarney B Arch (Hons) RIBA</small>

site:	BICESTER SOUTH OXFORDSHIRE
title:	SL 24 LAP 1 PLAY SPACE

drawn by: DAVID FOUNTAIN	checked:
scale: 1:100 @A2	date: 1/11/2013
drawing no: DFD/BIC/L47	REVISION F