




6
SIGN



2 High Volume 7
Ref WT/LO7



3 shelter Encounter 6
ref TE(ENCG)

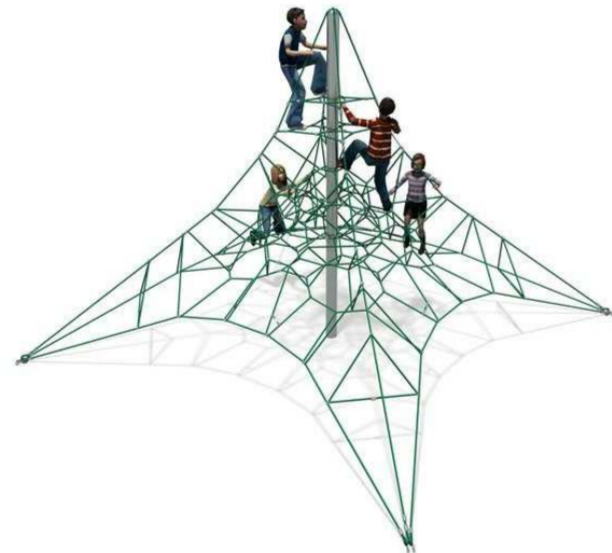

1 Single Mast Activity Net
Ref NETS 0001


Benches and Litter
Bins
Orchard Street
Furniture
tel:- 01491 642123
email:-
sales@orchardstreet.co.uk.
www.orchardstreet.co.uk



4 Iroka Woolbrook Litter bin



5 Iroka traditional arched
bench
with flat arms

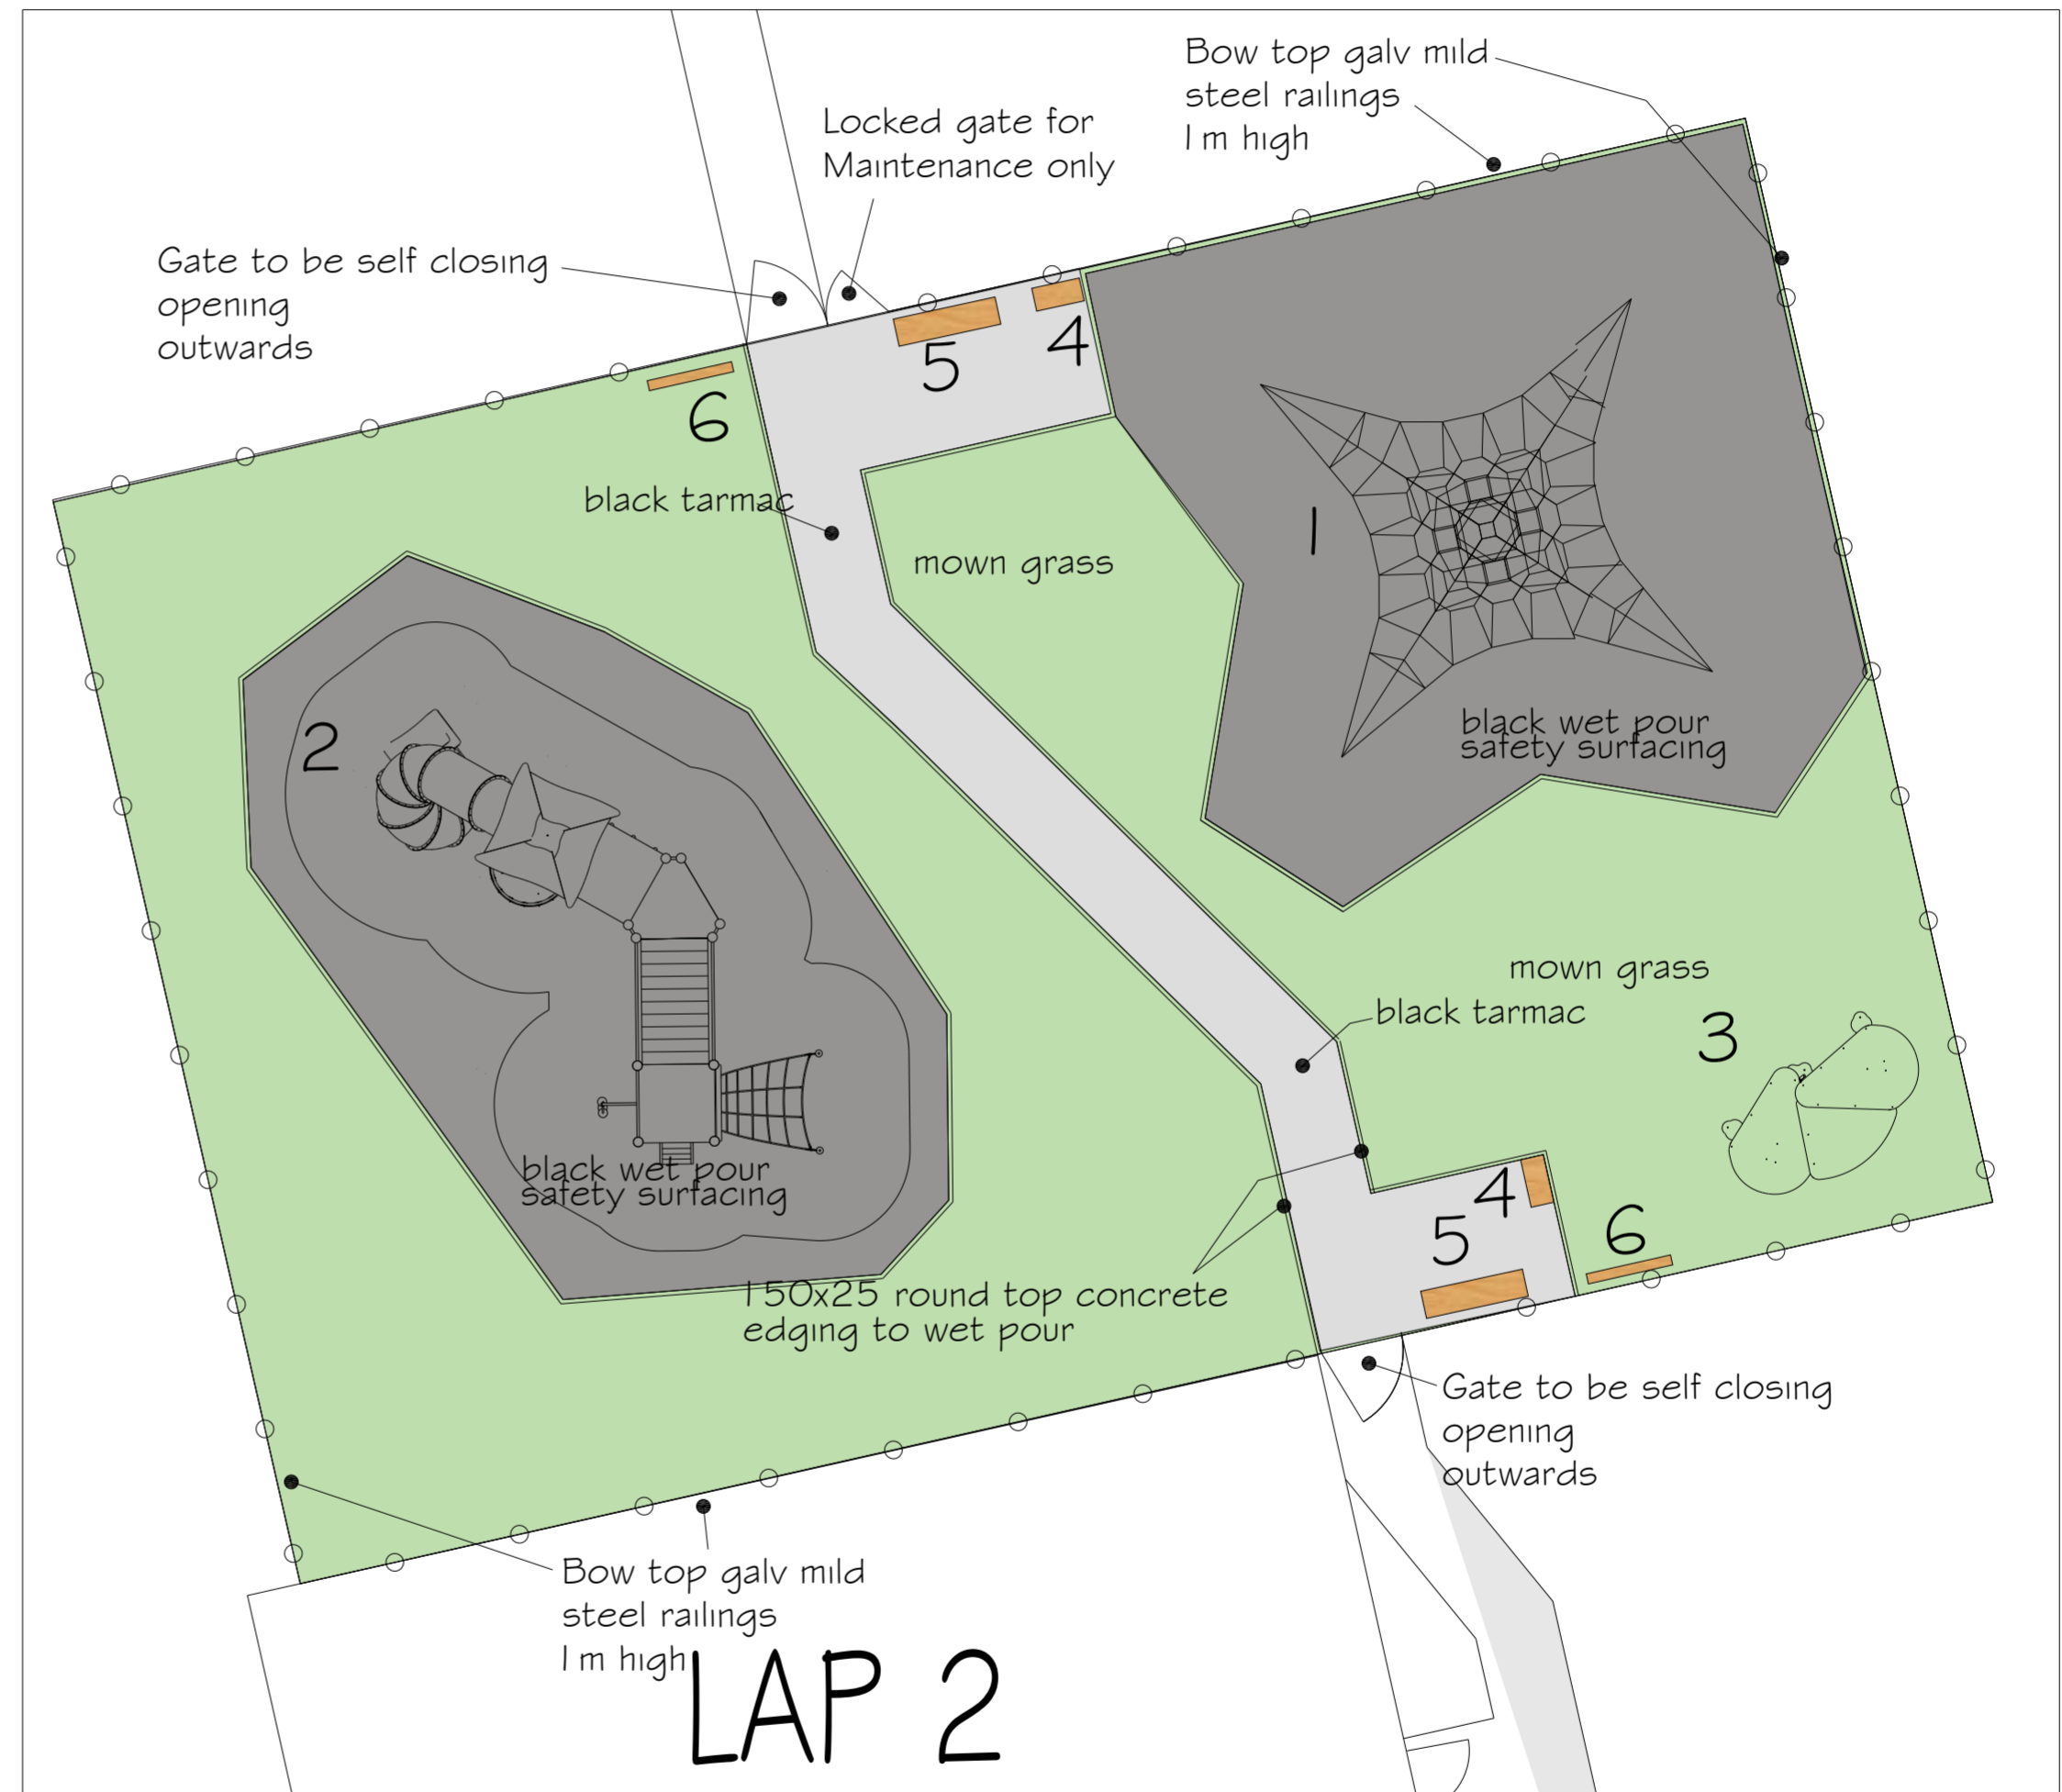

DAVID FOUNTAIN DESIGNS LIMITED
International Architectural and Landscape Consultants

The Design Studio
Ivy Lodge
71 Belmont Avenue
Wickford
Essex SS12 0HG

tel:- 01268 461344
fax:- 01268 461344
email:- davidfountain@blueyonder.co.uk
mobile:- 07730 064853
www.davidfdesigns.com
www.4scapes.com
www.gardenstorkids.com

Countryside Properties
Countryside Properties PLC
Countryside House
The Drive
Brentwood
Essex CM81 3AT
Tel: 01277 260000 Fax: 01277 690690
www.countryside-properties.com
Group Chief Architect: Mette McLarney B Arch (Hons) RIBA

site: BICESTER
SOUTH OXFORDSHIRE

title: SL 24 LEAP PLAY SPACE

drawn by: DAVID FOUNTAIN
checked:
scale: 1:100 @A2
date: 19/8/2011

drawing no: DFD/BIC/L40
revision F