


# BICESTER KM4

1:200

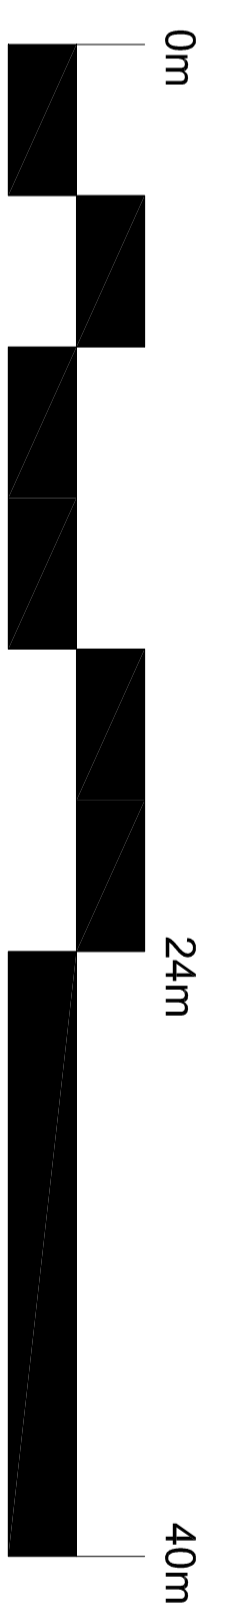

**NOTE:**

- Rain water goods to be black
- Gas meter boxes to be in ground
- Electric meter boxes to be finished white
- Refer to materials layout for all facing materials
- Refer to Planning layout for Chimney positions

**PLANNING DRAWING  
PROPOSED ELEVATIONS  
1:200 @ A0  
KM4 - STREETS SCENES 1 OF 2  
30472\_KM4\_05 Rev A**