




SECTION D-D

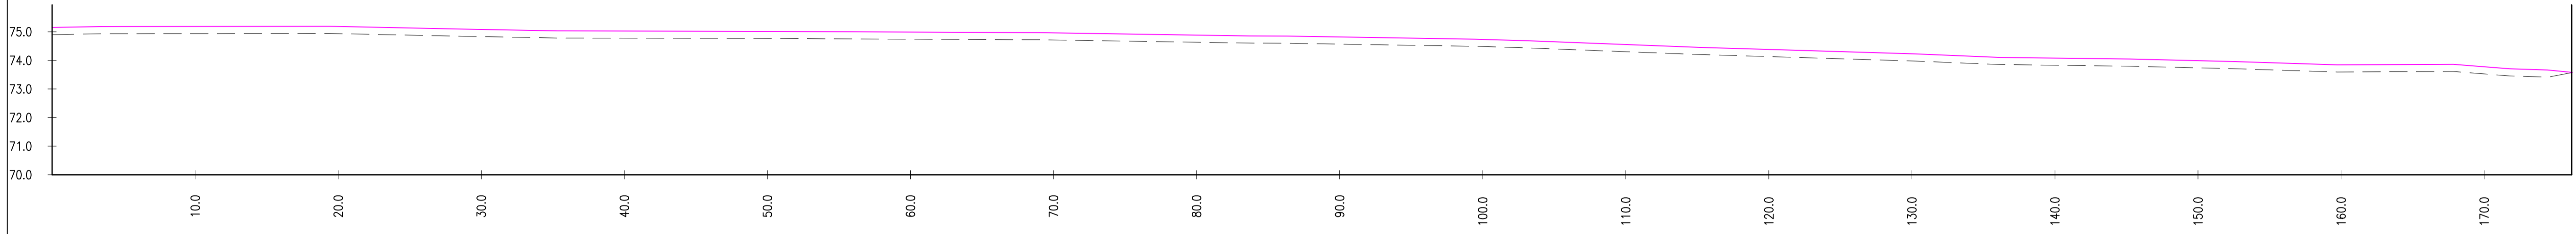

SECTION C-C

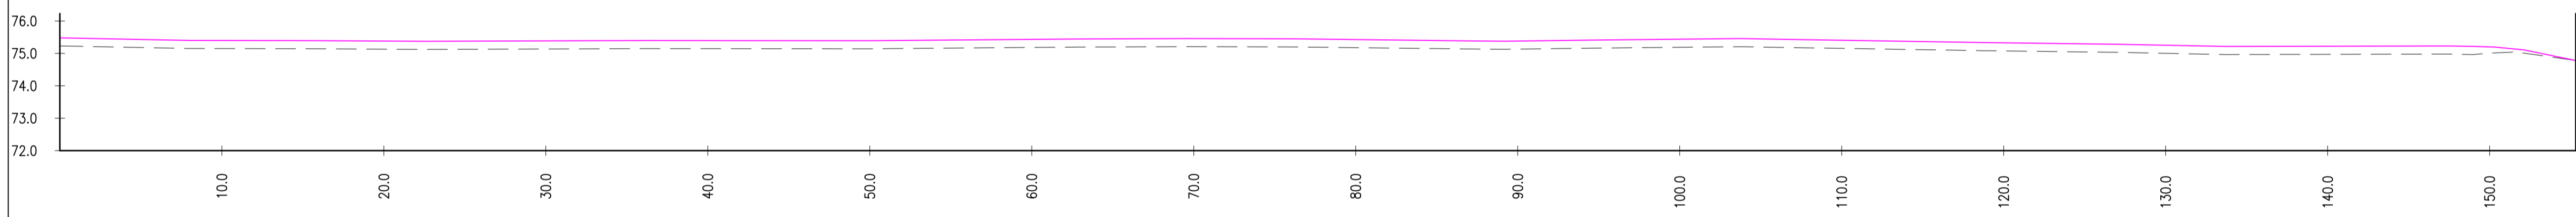


SECTION B-B

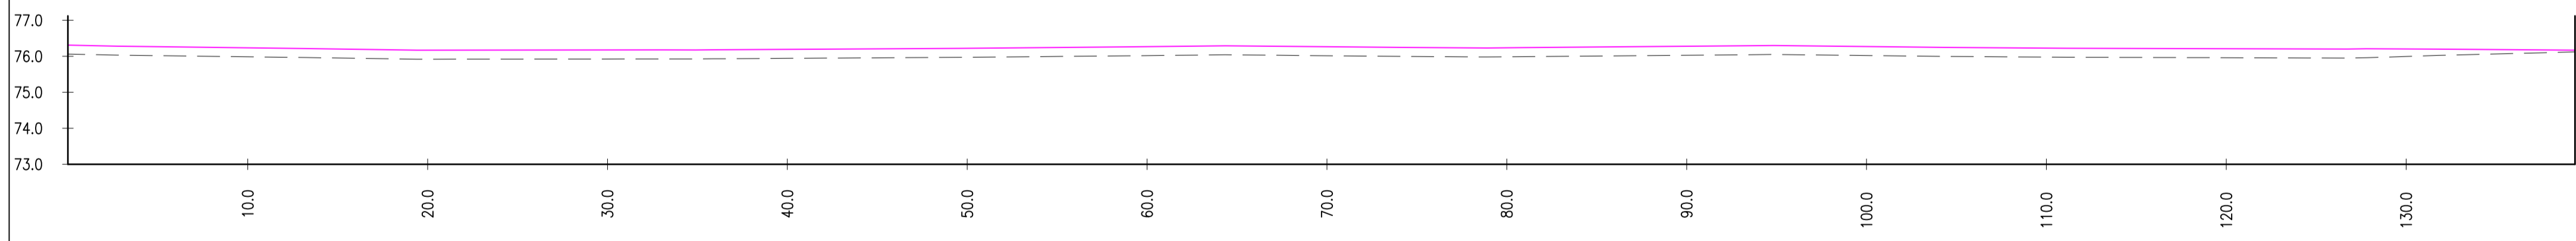

SECTION A-A

**NOTES**

1. All levels relate to Ordnance Datum.
2. All existing invert and road levels are to be checked on site prior to commencement of works. Any Variation to stated levels are to be reported to Bovis Engineers.
3. All Highway works to be adopted under section 38 of the Highways Act (1980) shall comply with the Local Authorities Specification and the Dip Specification for Highway Works.
4. All traffic signs and road markings are to be in accordance with the Traffic Signs Regulations and General Directions 2002 Statutory Instrument No. 1519.
5. For highway construction details refer to drawings S\_300 & S\_301.
6. All sewers to be adopted under section 104 of the Water Industry Act (1991) shall comply with the provisions of "Sewers for Adoption" 6th Edition.
7. All connections to adoptable manholes from private building drainage to be 150mm diameter pipes laid at a slope of 1 in 150 unless otherwise specified.
8. Sewers with less than 1.2m cover beneath highways and 0.9m cover elsewhere to have special concrete protection of minimum thickness 150mm. Flexibility of pipeline to be maintained.
9. Bedding to all remaining pipework is to be Class S granular bed and surround.

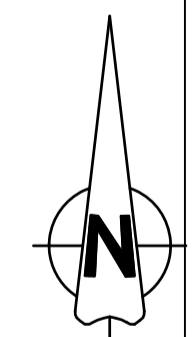

Rev	Date	Details						By	
Drainage Authority Approval Date									
Highway Authority Approval Date									
<small>Do not scale from this drawing. Use written dimensions only. When shown relationships between slab levels and ground levels are to be checked on site. Any discrepancy or suggested modification to be reported to Design and Engineering Director.          Note: This drawing is the copyright of Bovis Homes Ltd.</small>									
				Bovis Homes Central Region Bromwich Court Highway Point Gorsey Lane Coleshill B46 1JU Tel: 01675 437 000 Fax: 01675 437 094 DX: 728340 Coleshill 2					
<div style="background-color: black; color: white; padding: 5px; font-weight: bold; font-size: 1.2em;">             Brookbanks Consulting           </div>									
6150 Knights Court Solihull Parkway Birmingham B37 7WY Tel (0121) 329 4330 Fax (0121) 329 4331 www.brookbanks.com									
SITE									
KINGSMERE, BICESTER KM4									
DRAWING TITLE									
ILLUSTRATIVE SITE CROSS SECTIONS									
DRAWN BY		DATE		DRAWING NO.		REV			
RM		05.11.12		10109-HL-016		-			
SCALE:		CHECKED/DATE							
H1:250 V1:125 @ A1		RH							