



FRONT ELEVATION


PLOT 12 | PLOT 11 | PLOT 10

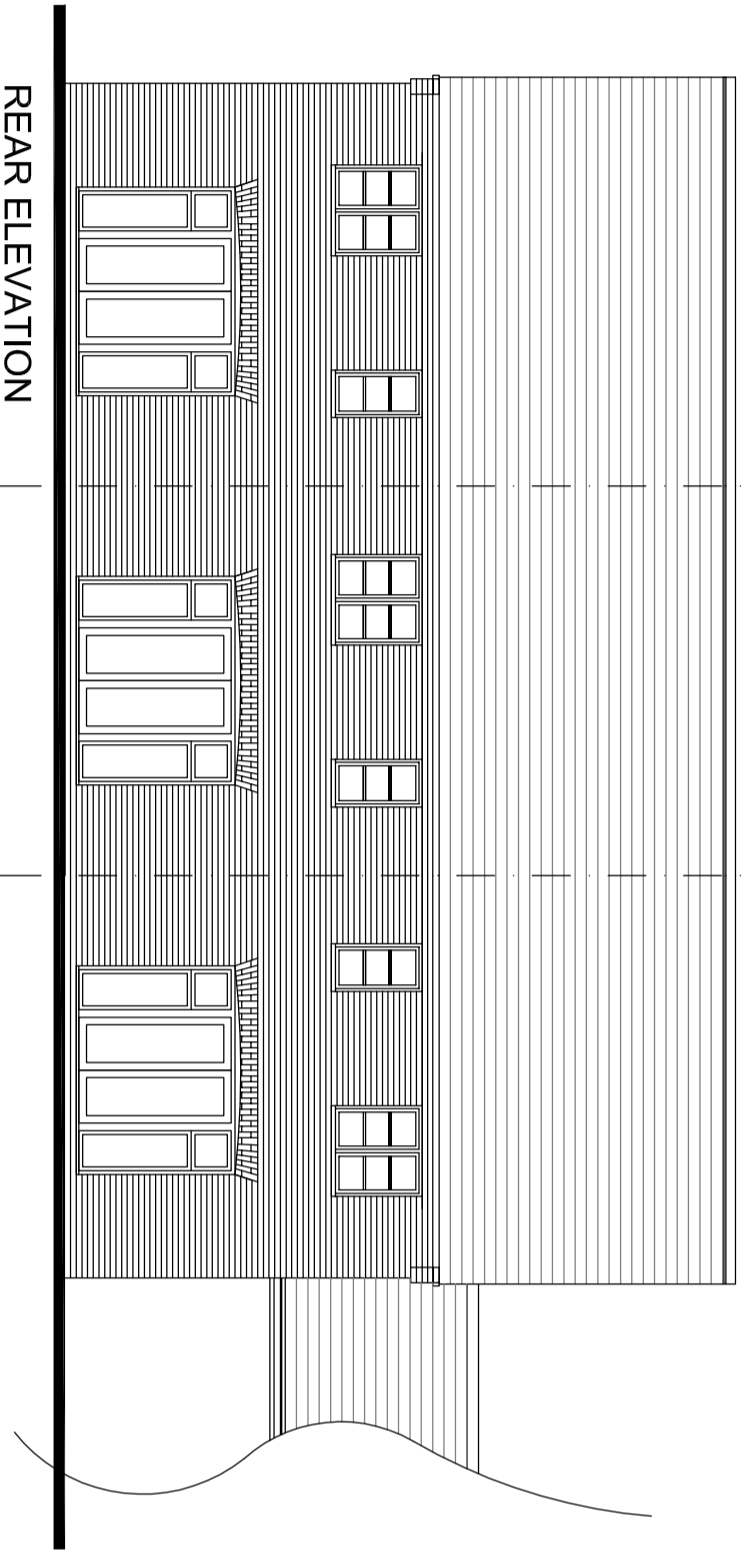


REAR ELEVATION

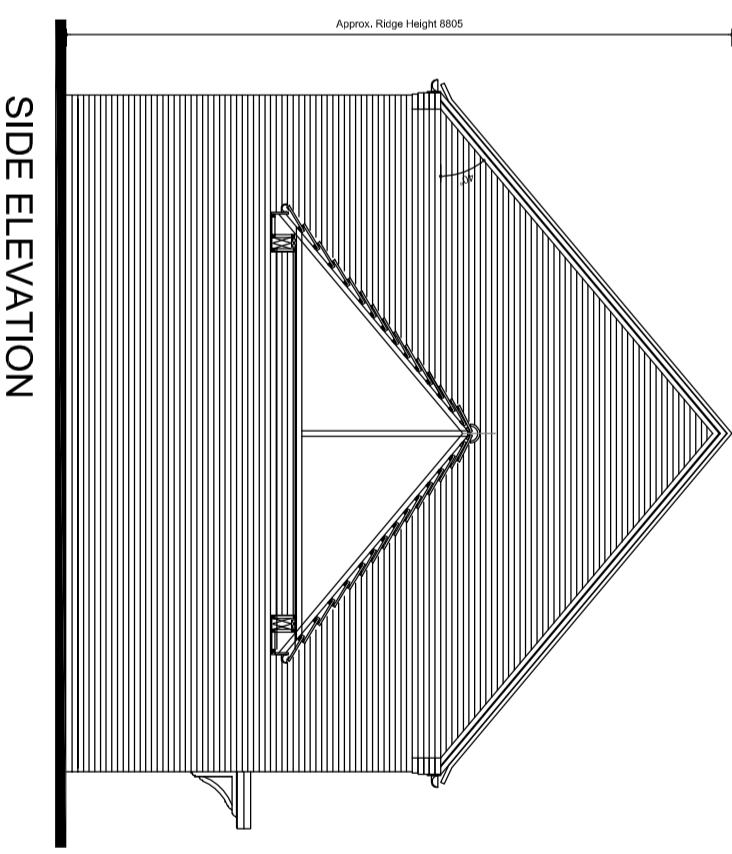

SIDE ELEVATION

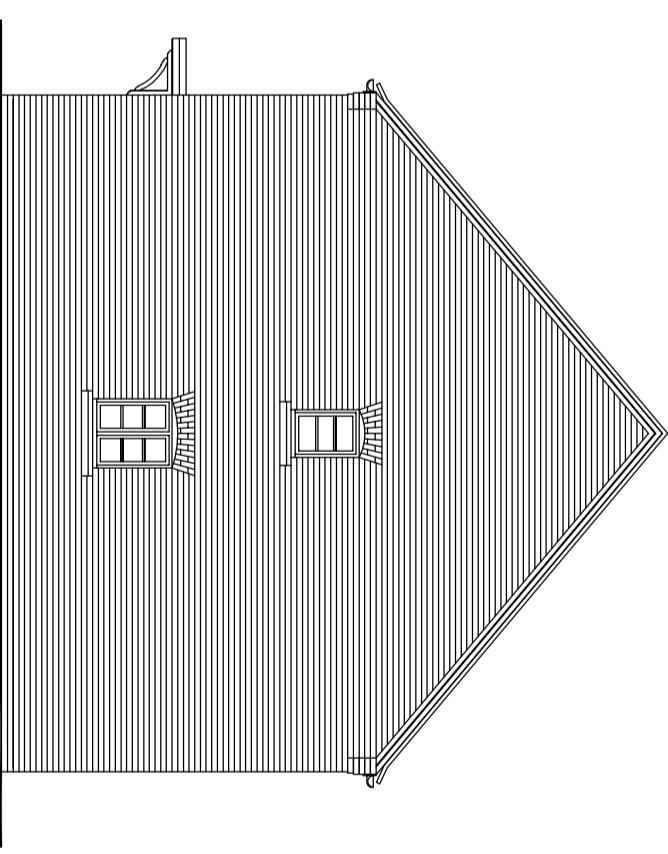


SIDE ELEVATION

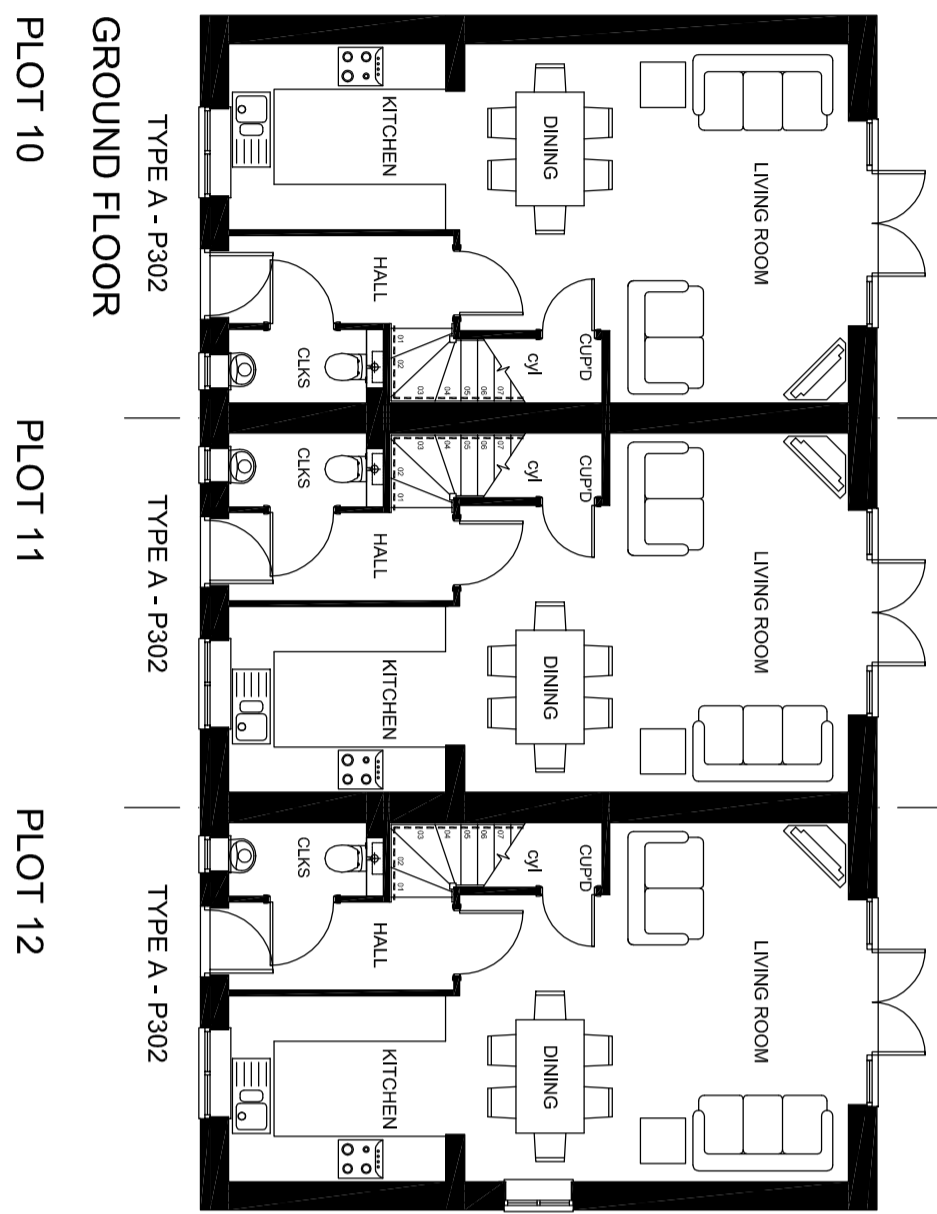


GROUND FLOOR

PLOT 10 | PLOT 11 | PLOT 12

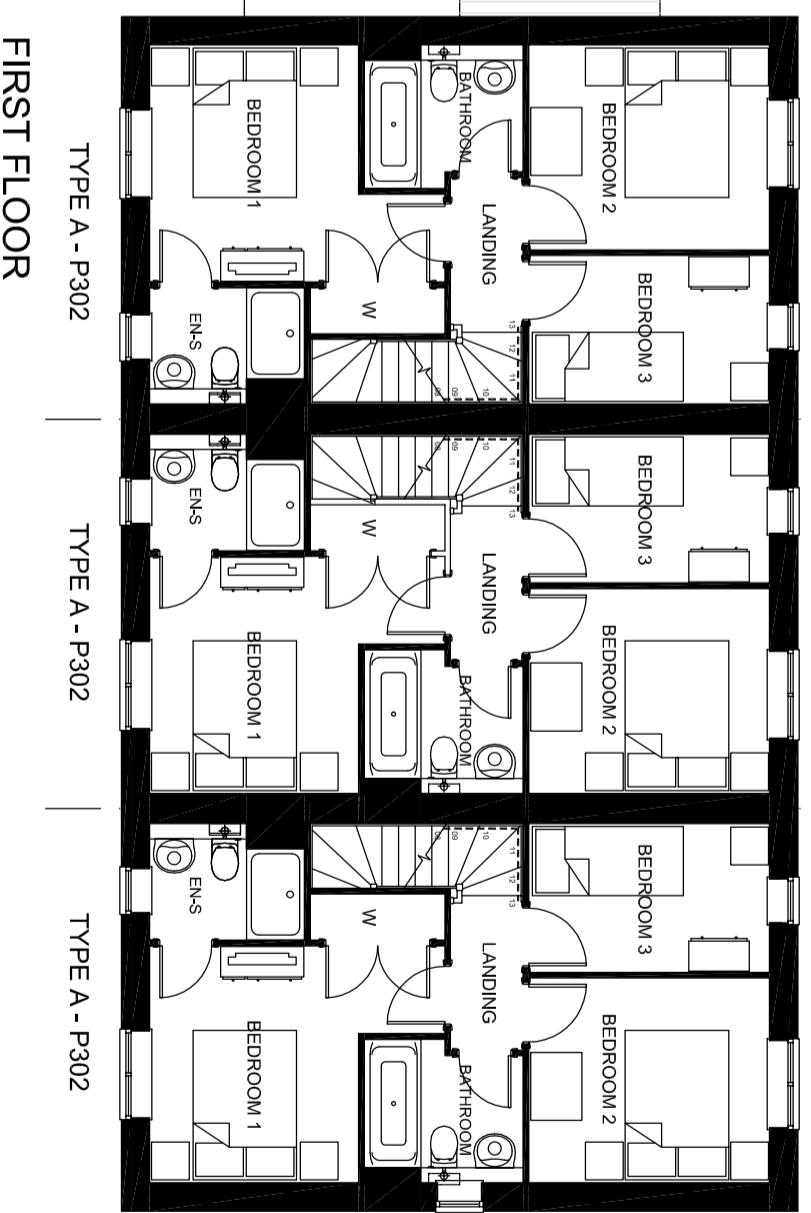

FIRST FLOOR

PLOT 10 | PLOT 11 | PLOT 12

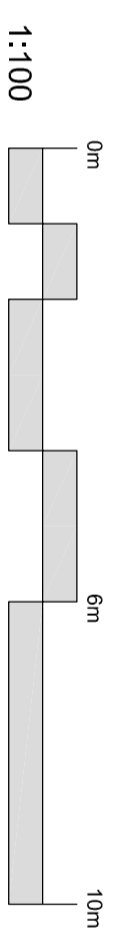

1:100

- NOTE:
- Rain water goods to be Black
 - Gas meter boxes to be in ground
 - Electric meter boxes to be finished white
 - Refer to materials layout for all facing materials
 - Refer to Planning layout for Chimney positions

HOUSE BLOCK PLANNING DRAWING
 3 BED COTTAGES
 PROPOSED PLANS & ELEVS
 1:100 @ A2
 KM4-BLOCK-03 PLOTS 10 - 12

BICESTER KM4