

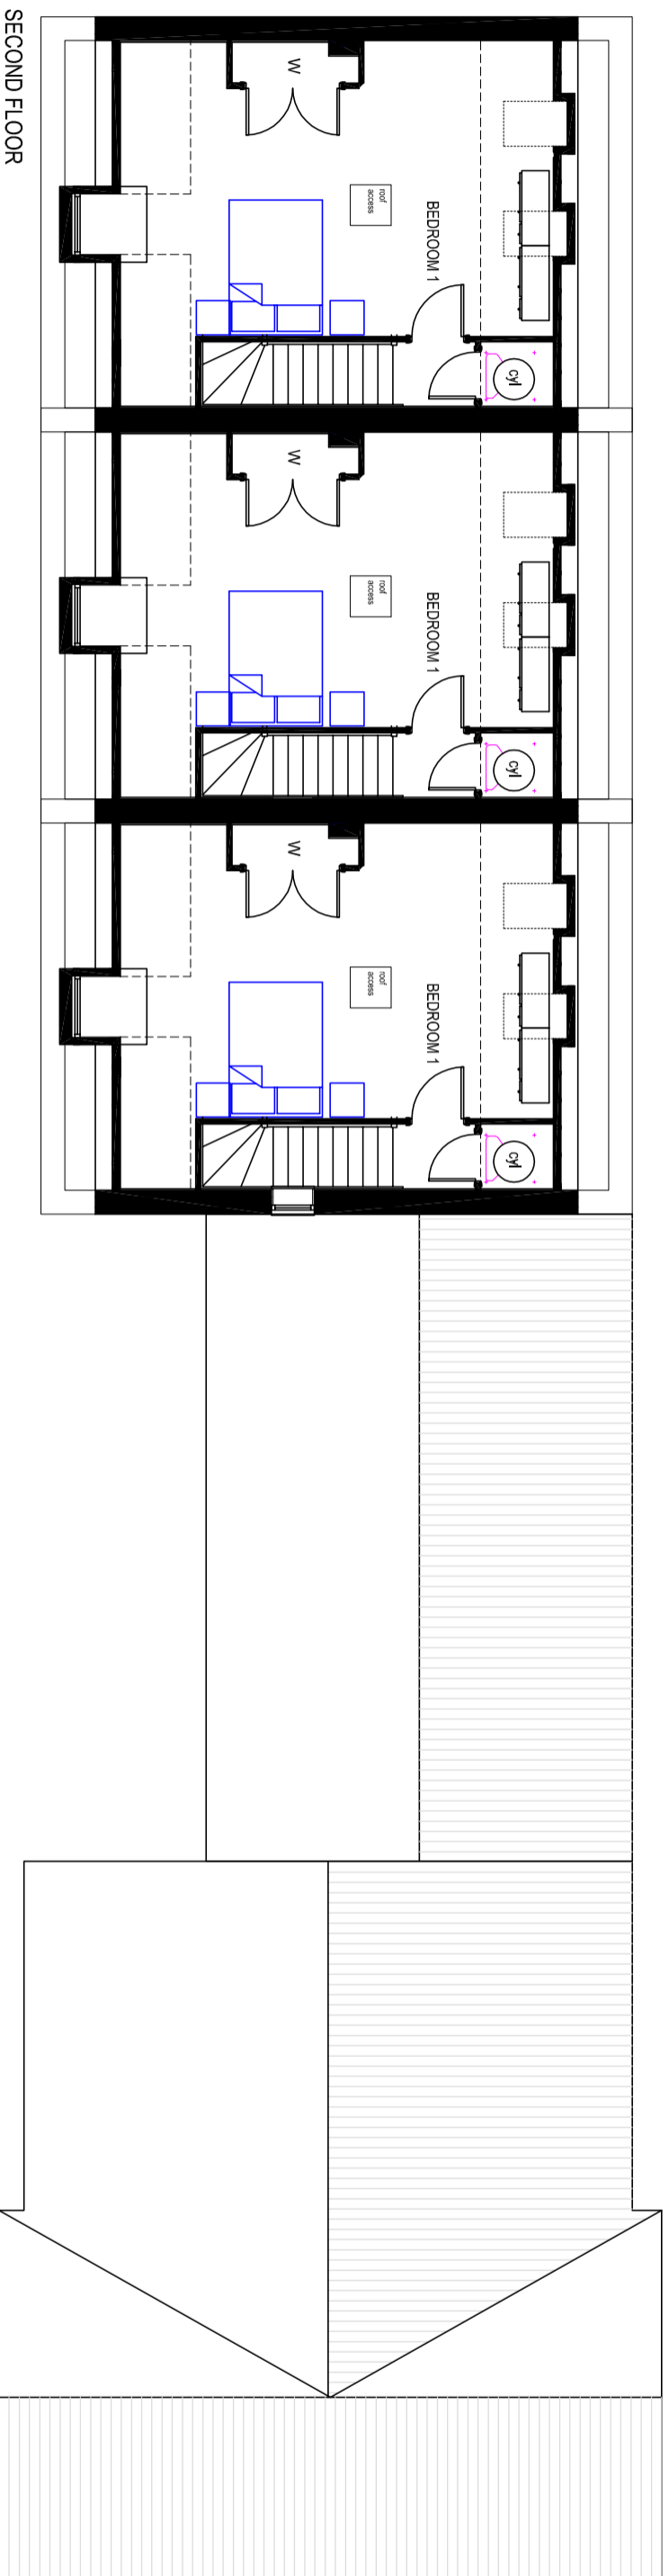
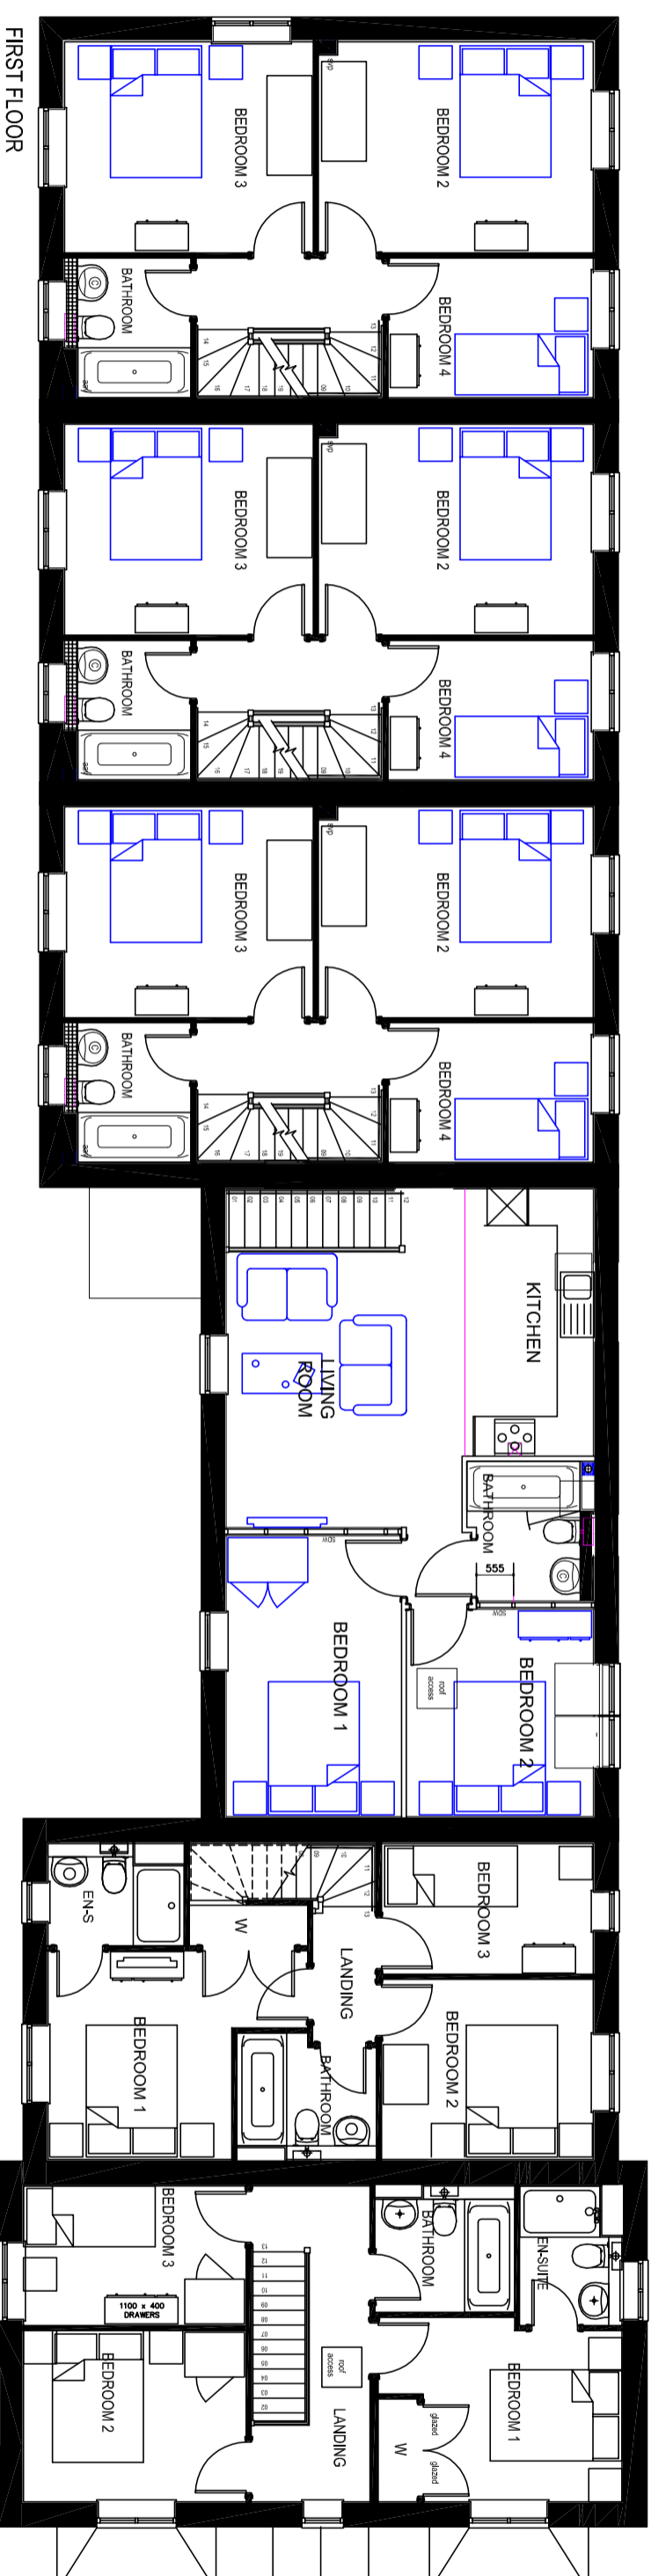


BICESTER KM4

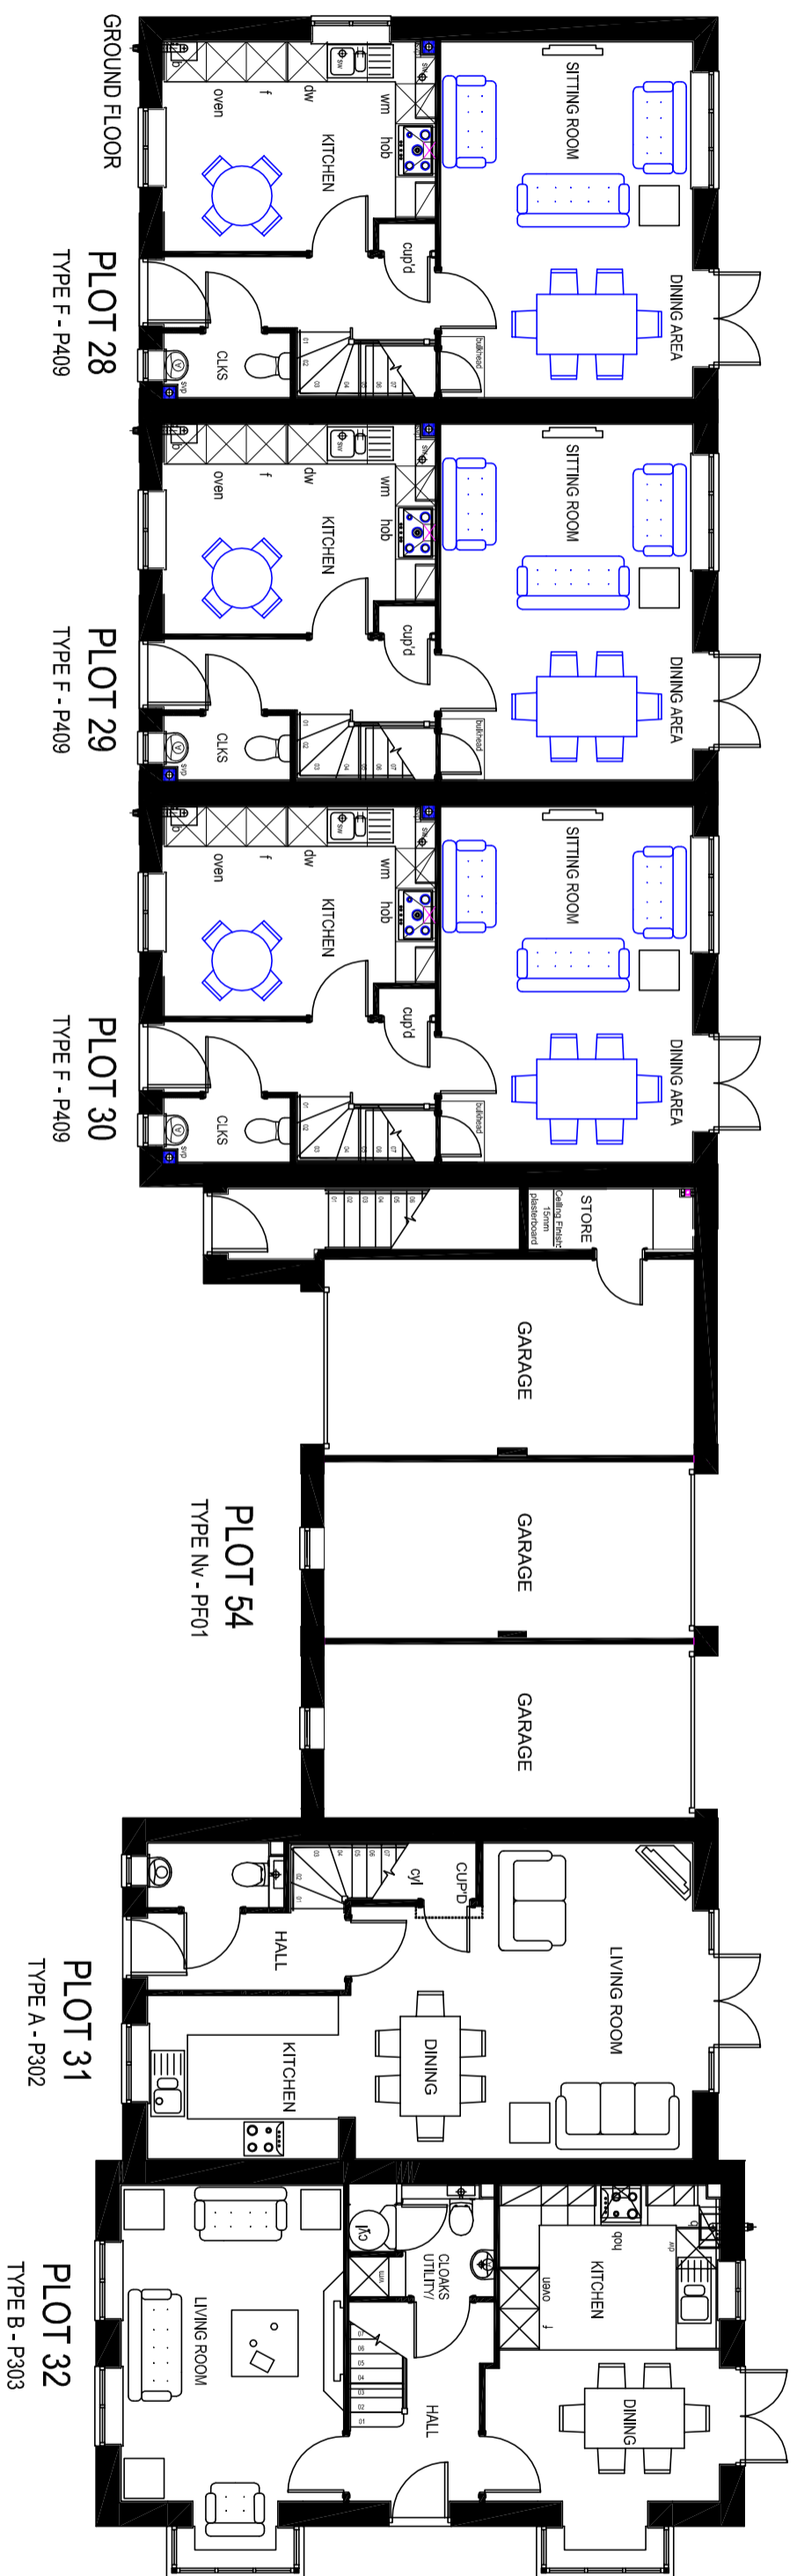

1:100

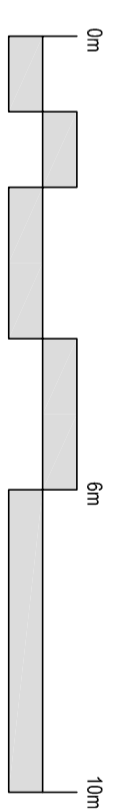

- NOTE:**
- Rain water goods to be Black
 - Gas meter boxes to be In ground
 - Electric meter boxes to be finished white
 - Refer to materials layout for all fading materials
 - Refer to Planning layout for Chimney positions

HOUSE BLOCK PLANNING DRAWING
3 & 4 BED COTTAGES, 2 BED FOG
PROPOSED PLANS
1:100 @ A2 HTPD_P409/PF01/P302/P303
KM4-BLOCK-10-01 PLOTS 28-34 & 54 Rev A