
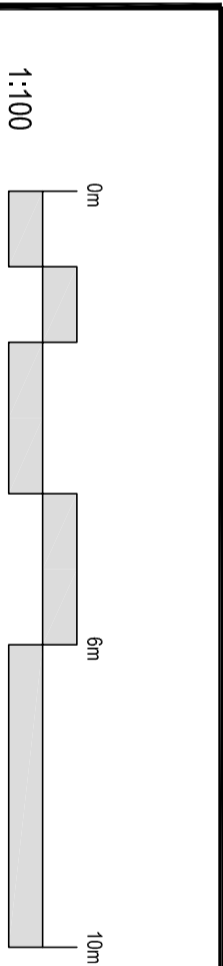
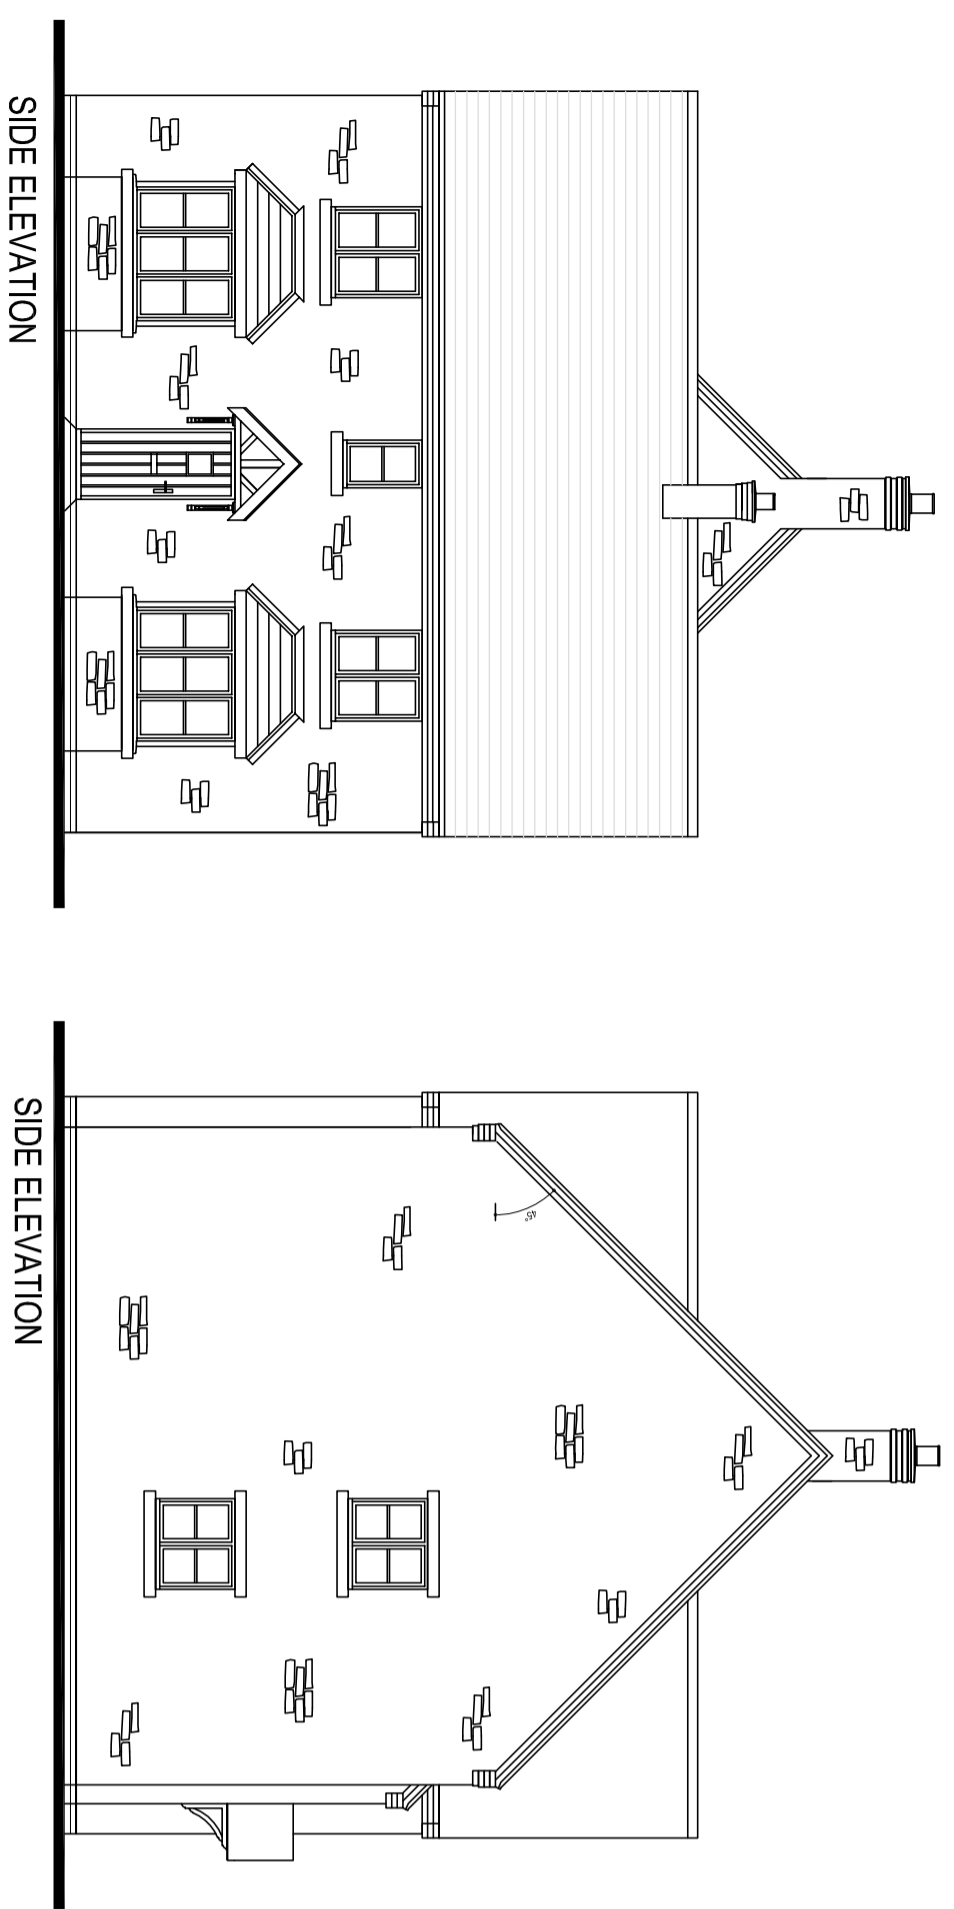
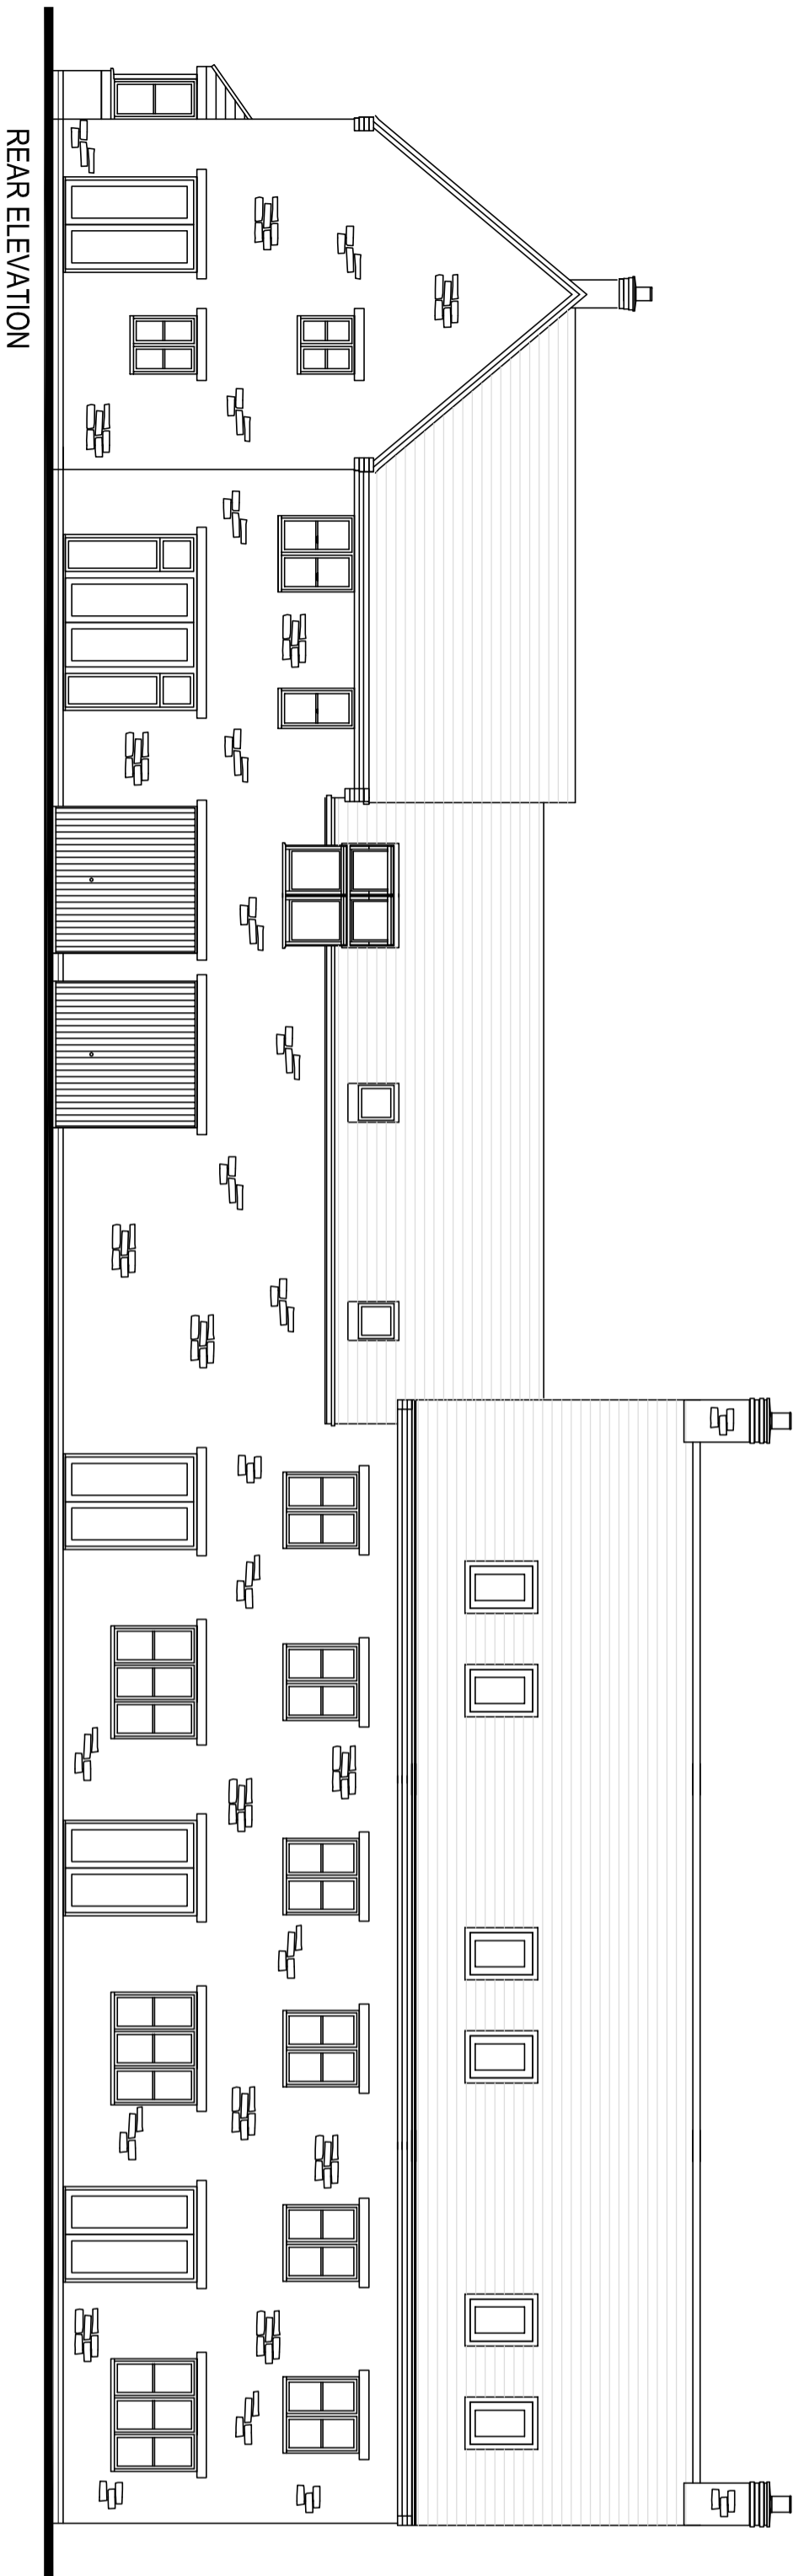


# BICESTER KM4

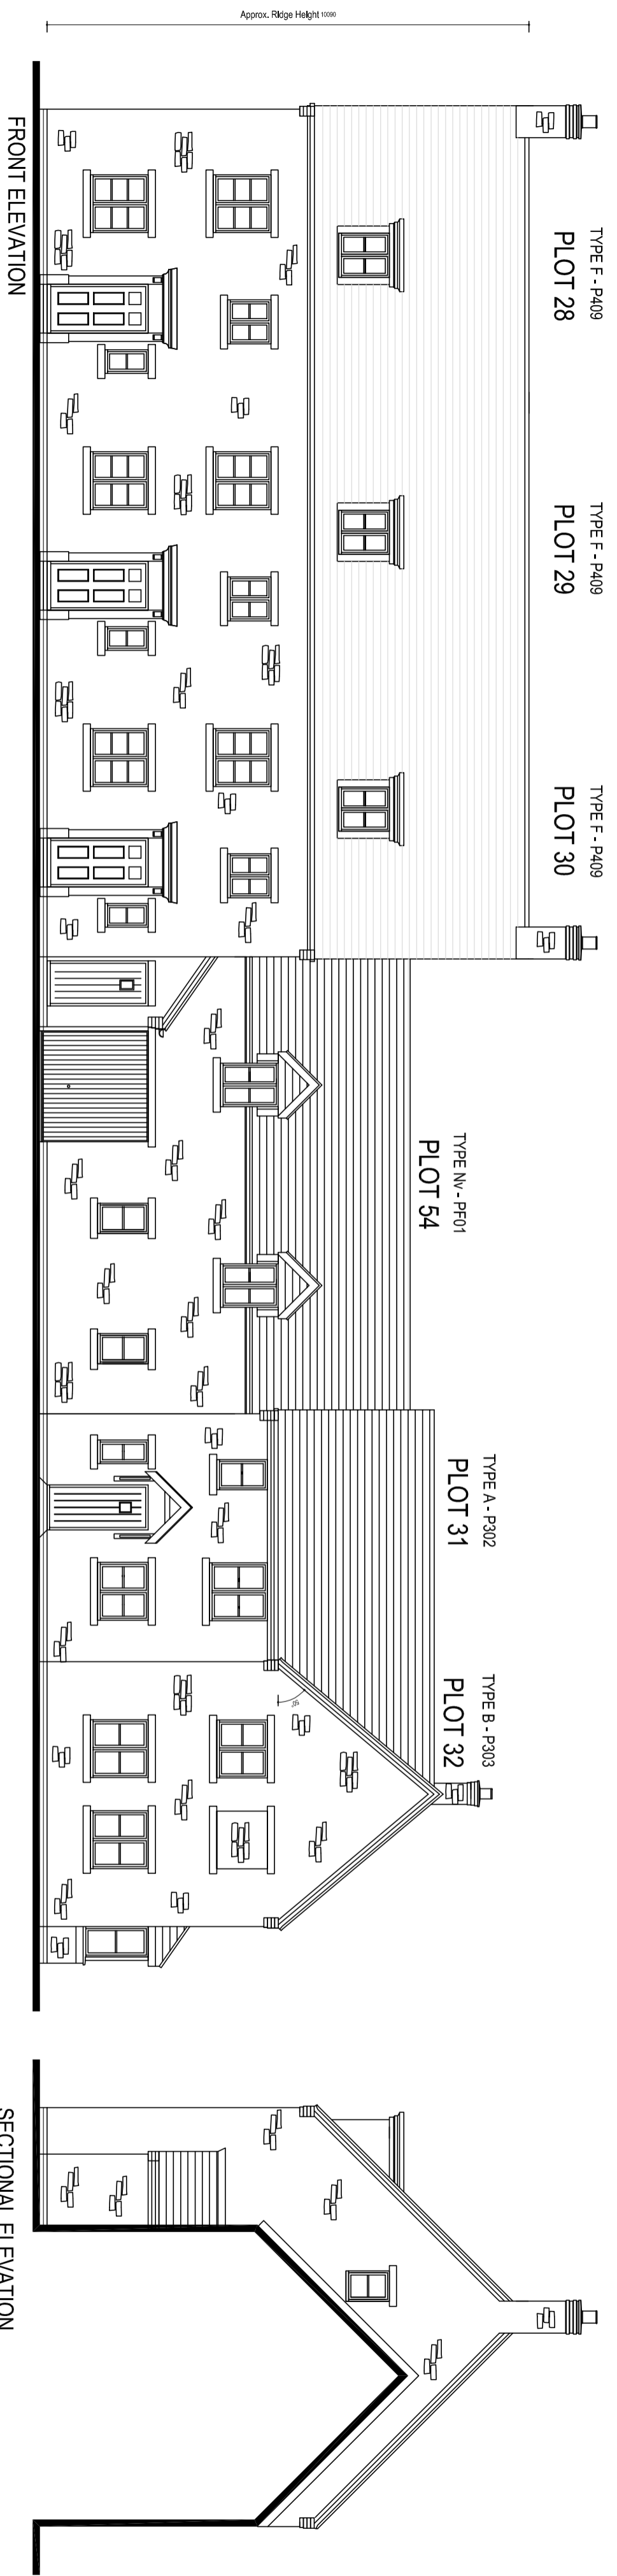

NOTE:  
 - Rain water goods to be Black  
 - Gas meter boxes to be in ground  
 - Electric meter boxes to be finished white  
 - Refer to materials layout for all finishing materials  
 - Refer to Planning layout for Chimney positions

HOUSE BLOCK PLANNING DRAWING  
 3 & 4 BED COTTAGES, 2 BED FOG  
 PROPOSED ELEVATIONS  
 1:100 @ A2 HTPD\_P409/PF01/P302/P303  
 KM4-BLOCK-10-02 PLOTS 28-34 & 54 Rev A