


PLOT 55

PLOT 56

PLOT 57

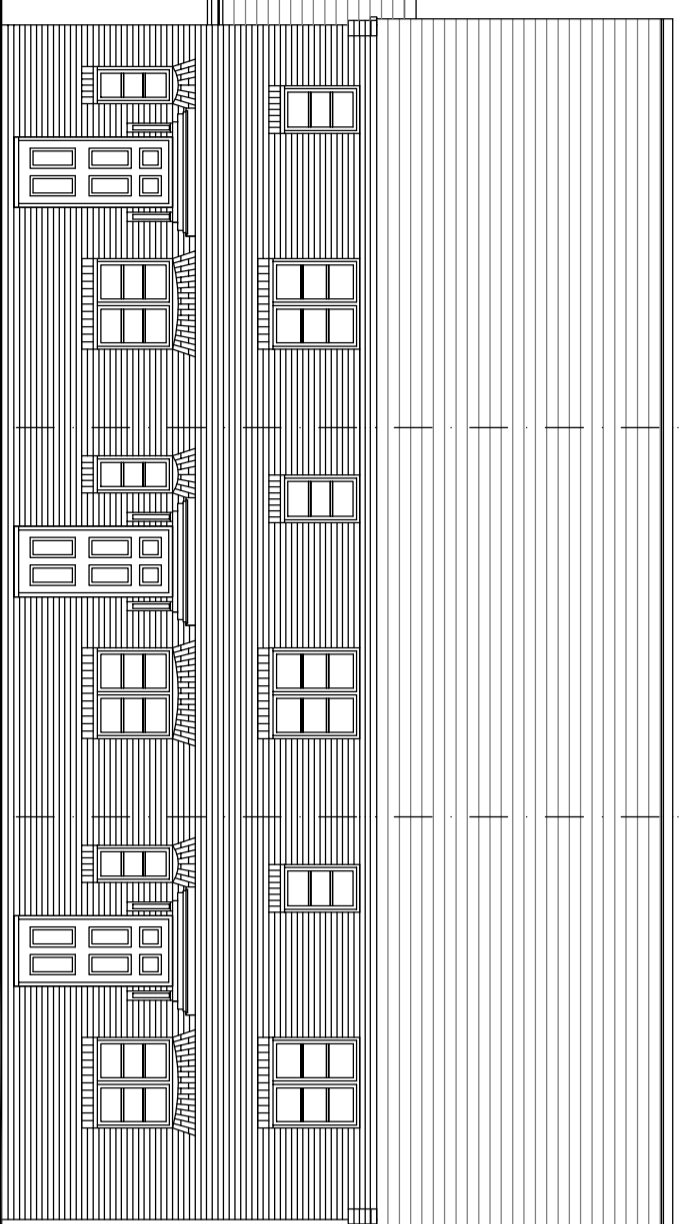


FRONT ELEVATION


PLOT 57

PLOT 56

PLOT 55

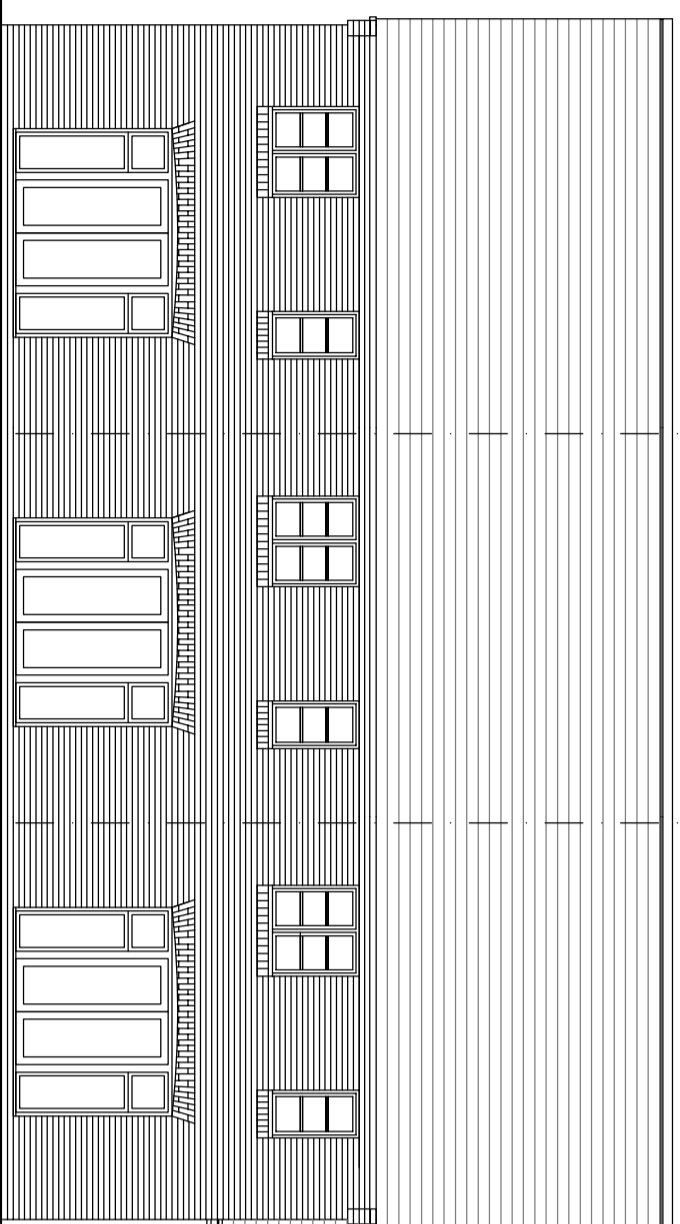


REAR ELEVATION

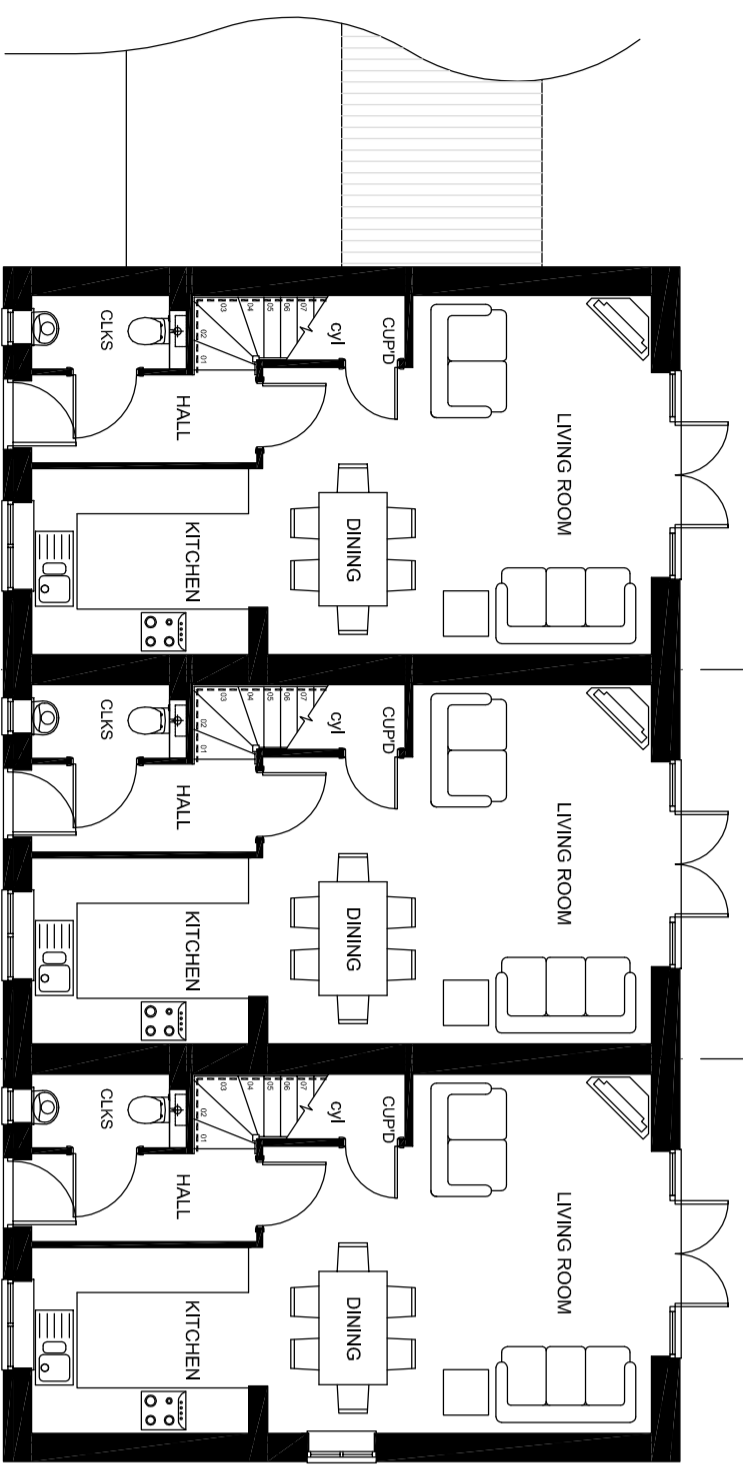


TYPE A - P302
PLOT 55
GROUND FLOOR

TYPE A - P302
PLOT 56


TYPE A - P302
PLOT 57

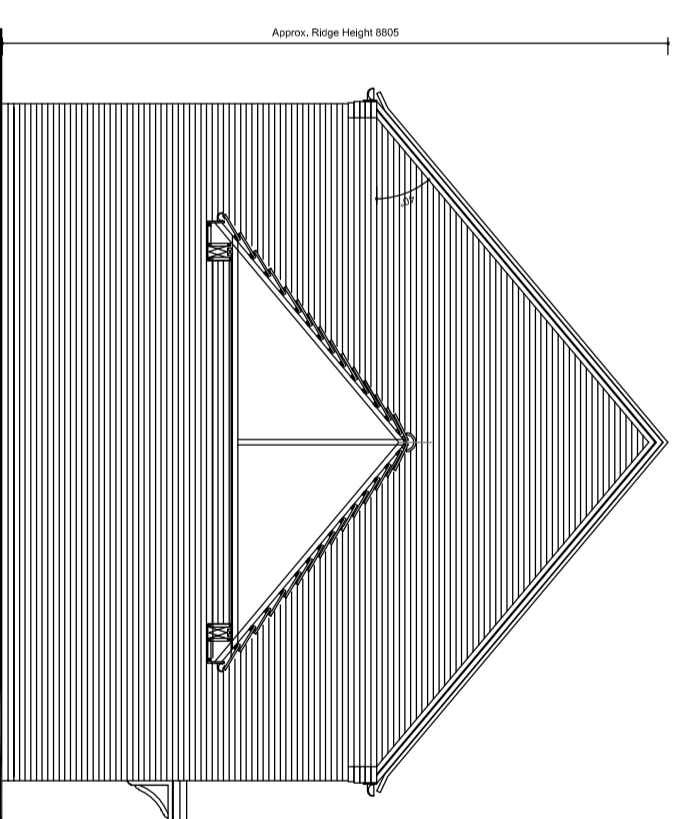

SIDE ELEVATION

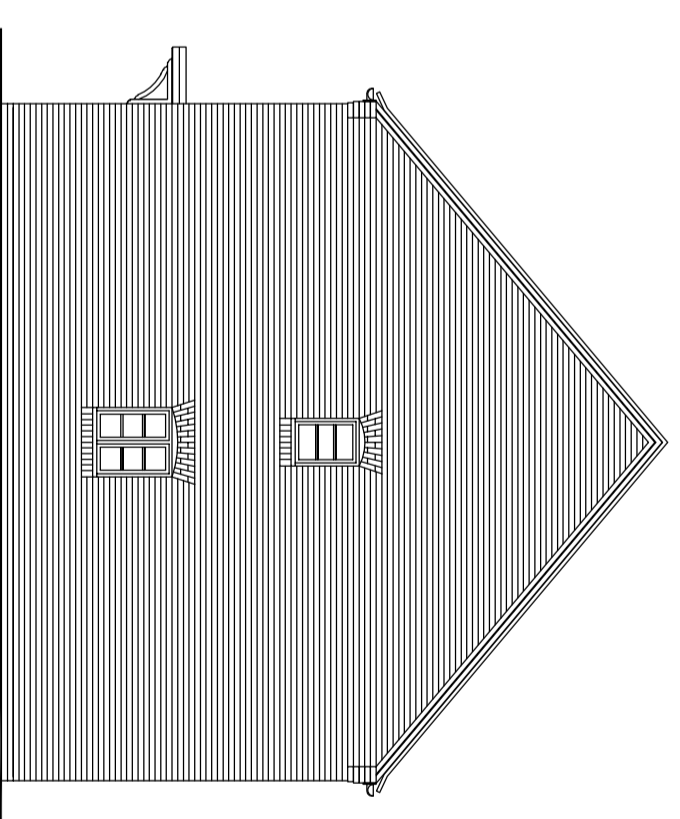

SIDE ELEVATION

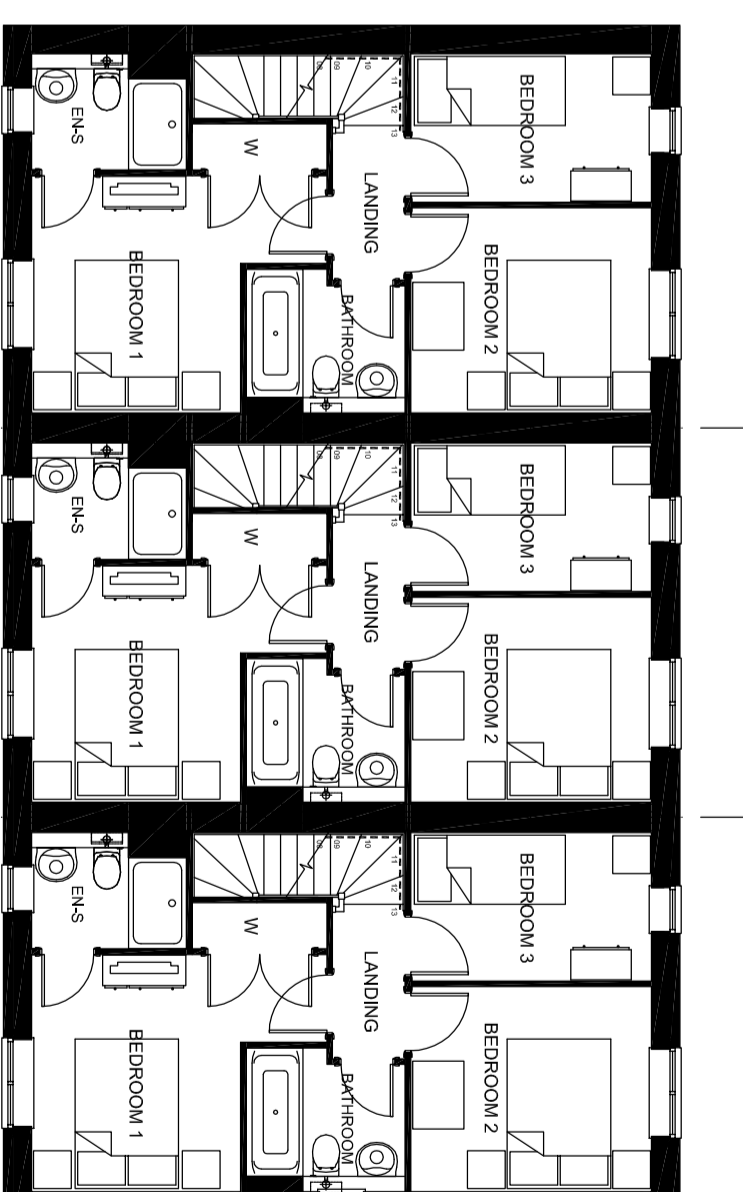


TYPE A - P302
FIRST FLOOR

TYPE A - P302

TYPE A - P302

1:100

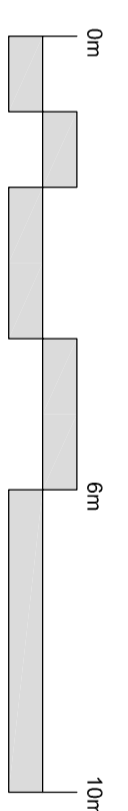

NOTE:

- Rain water goods to be Black
- Gas meter boxes to be in ground
- Electric meter boxes to be finished white
- Refer to materials layout for all facing materials
- Refer to Planning layout for Chimney positions

HOUSE BLOCK PLANNING DRAWING
 3 BED COTTAGES
 PROPOSED PLANS & ELEVS
 1:100 @ A2
 KM4-BLOCK-16 PLOTS 55-57

BICESTER KM4