



TYPE Q - P409 (rented)
PLOT 84

TYPE Q - P409 (rented)
PLOT 85


TYPE Q - P409 (rented)
PLOT 86

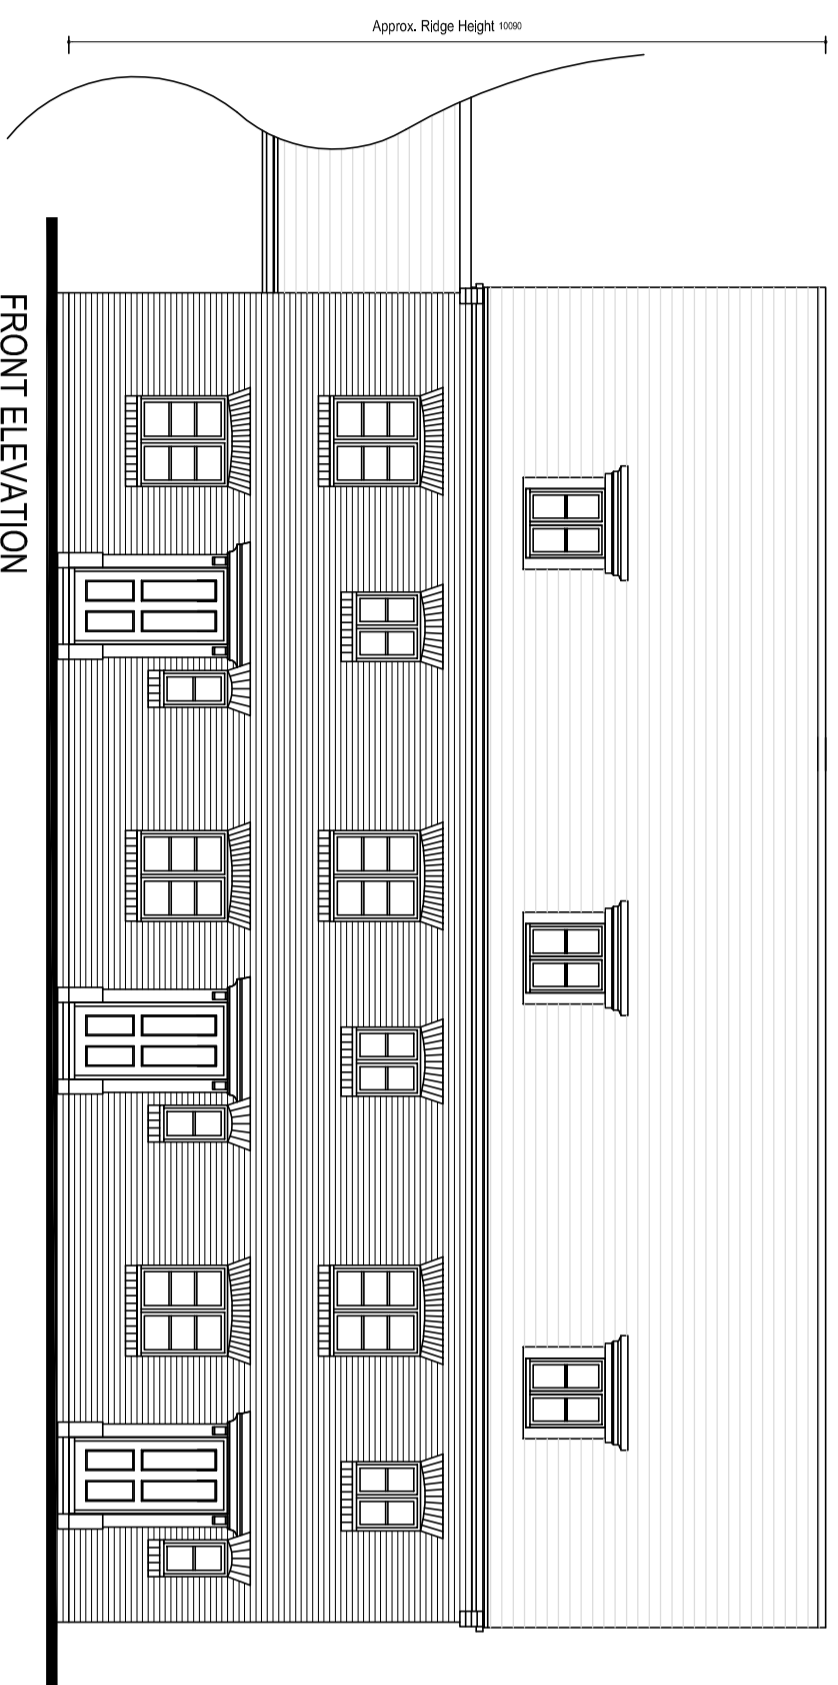


FRONT ELEVATION

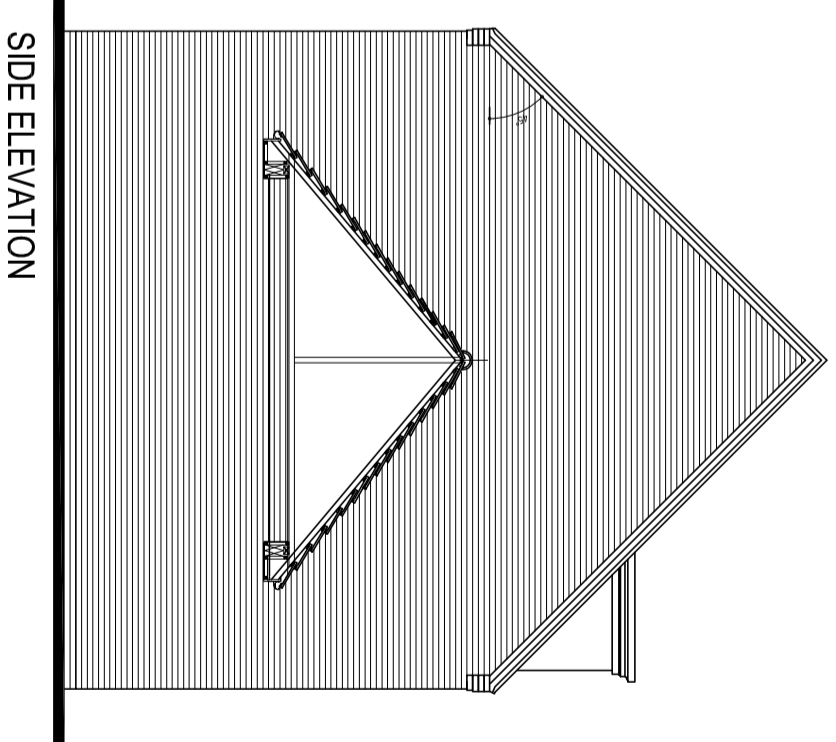


SIDE ELEVATION

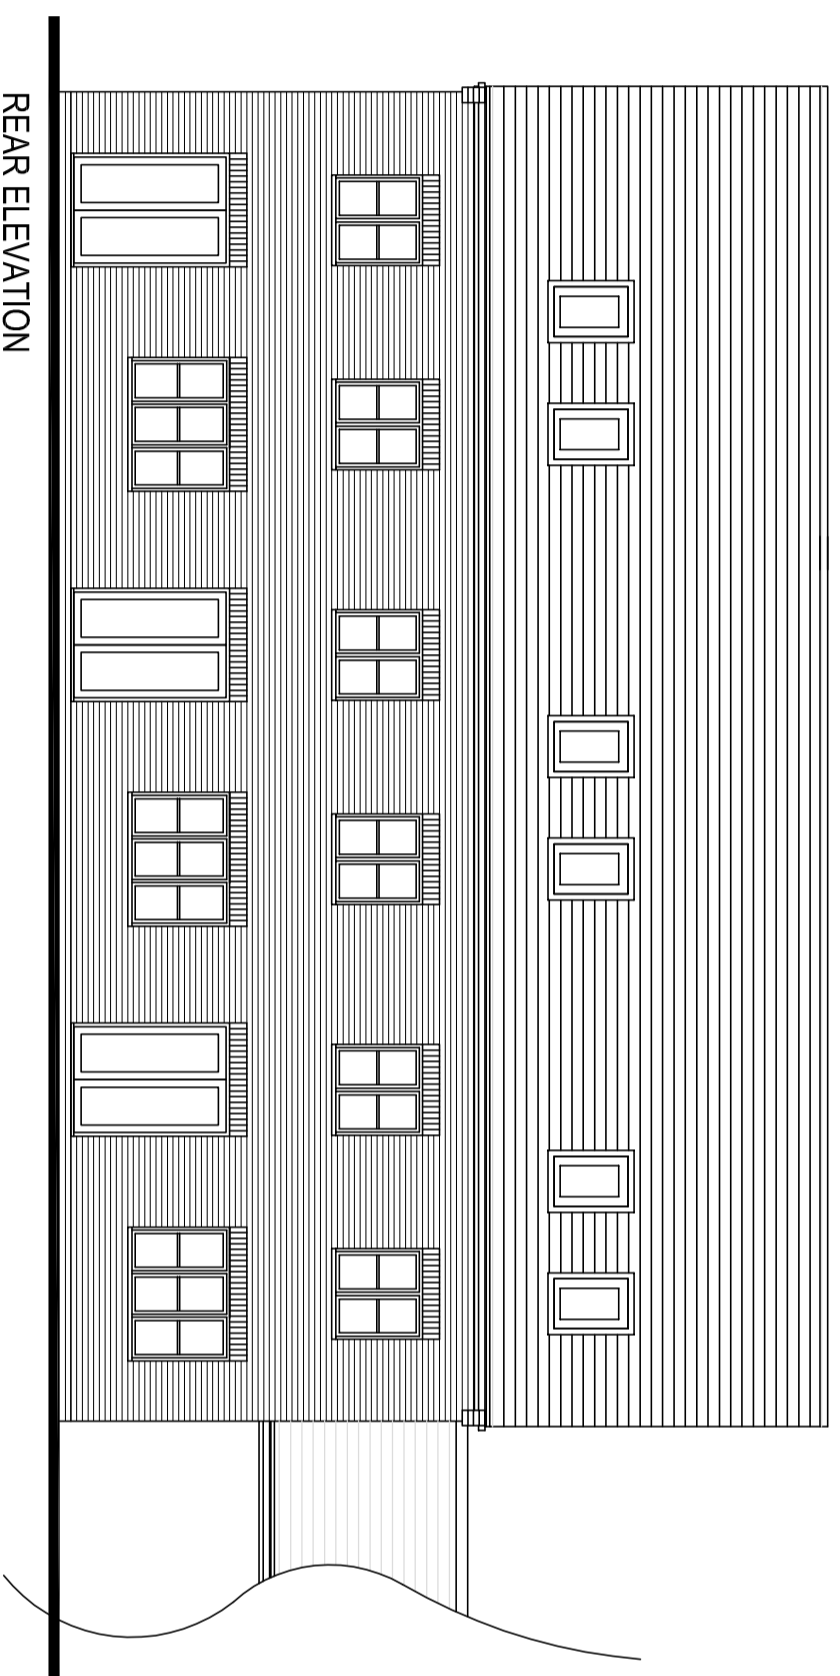

REAR ELEVATION

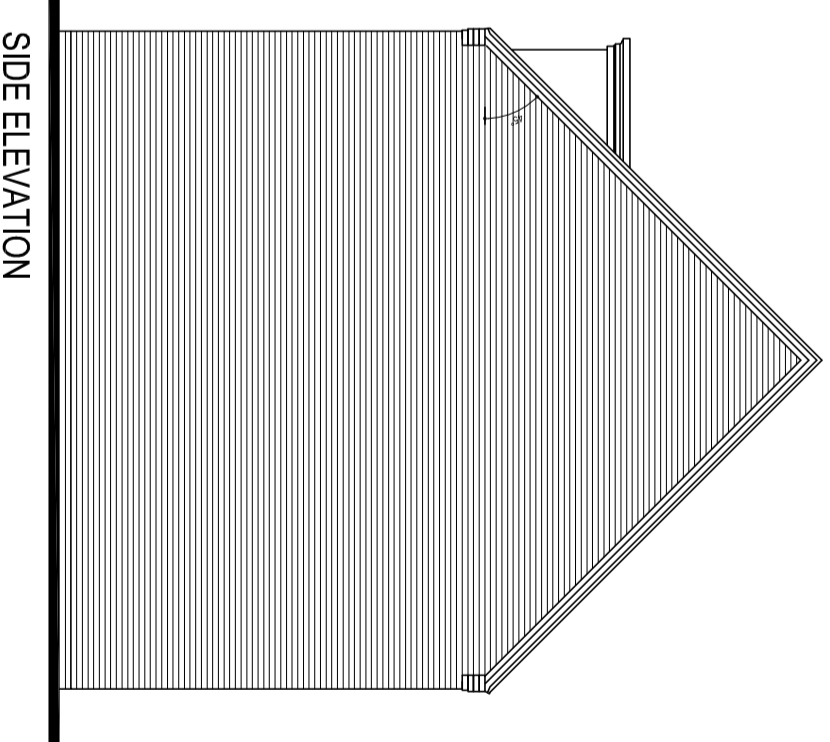


SIDE ELEVATION

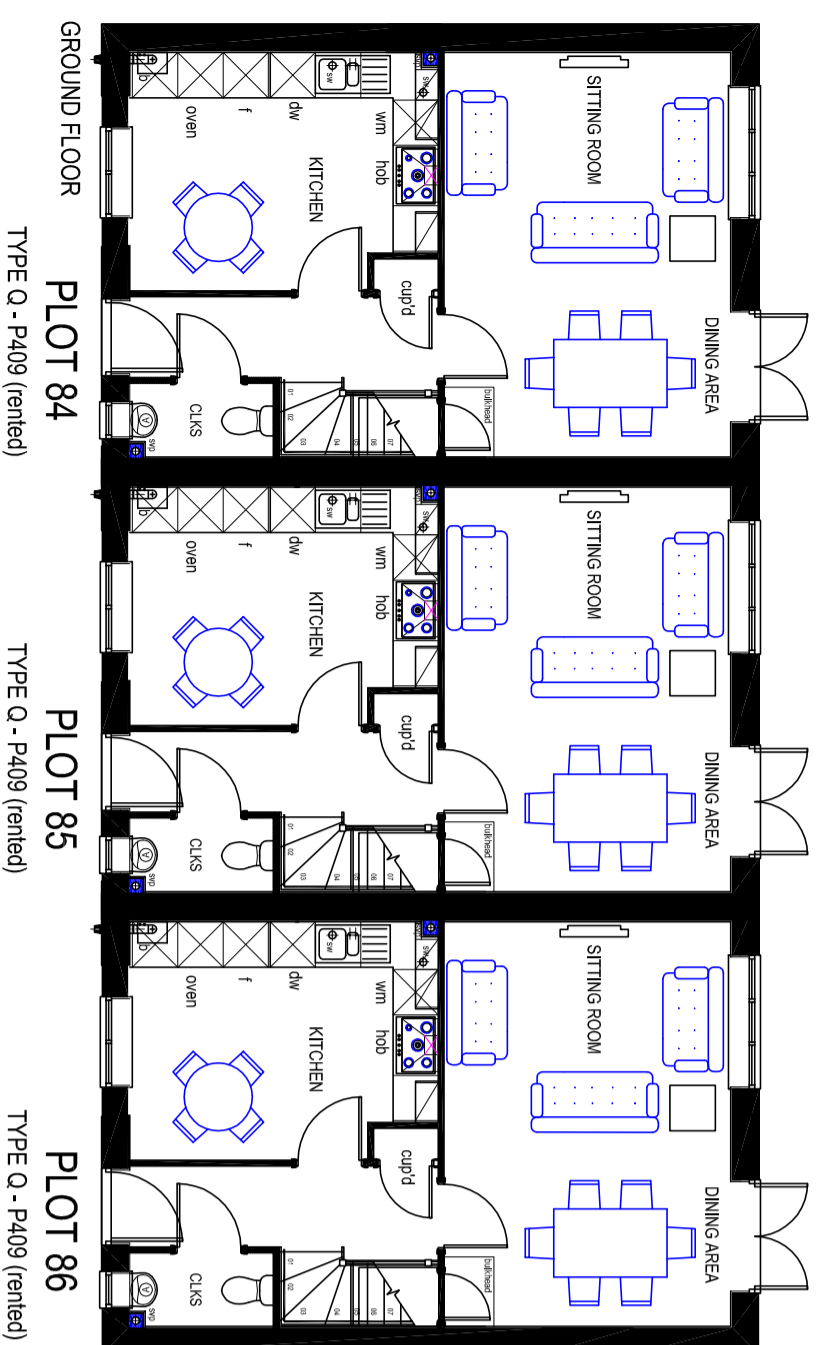


GROUND FLOOR
PLOT 84
TYPE Q - P409 (rented)

PLOT 85
TYPE Q - P409 (rented)


PLOT 86
TYPE Q - P409 (rented)

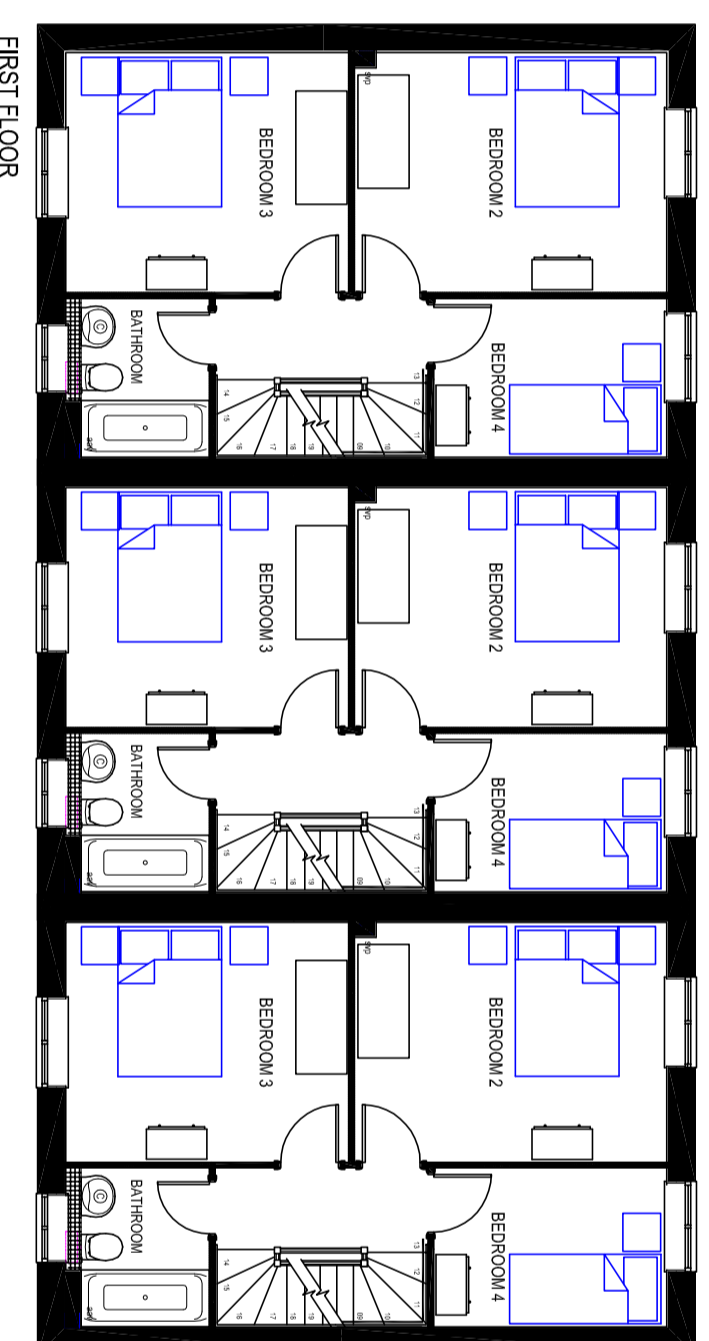

FIRST FLOOR

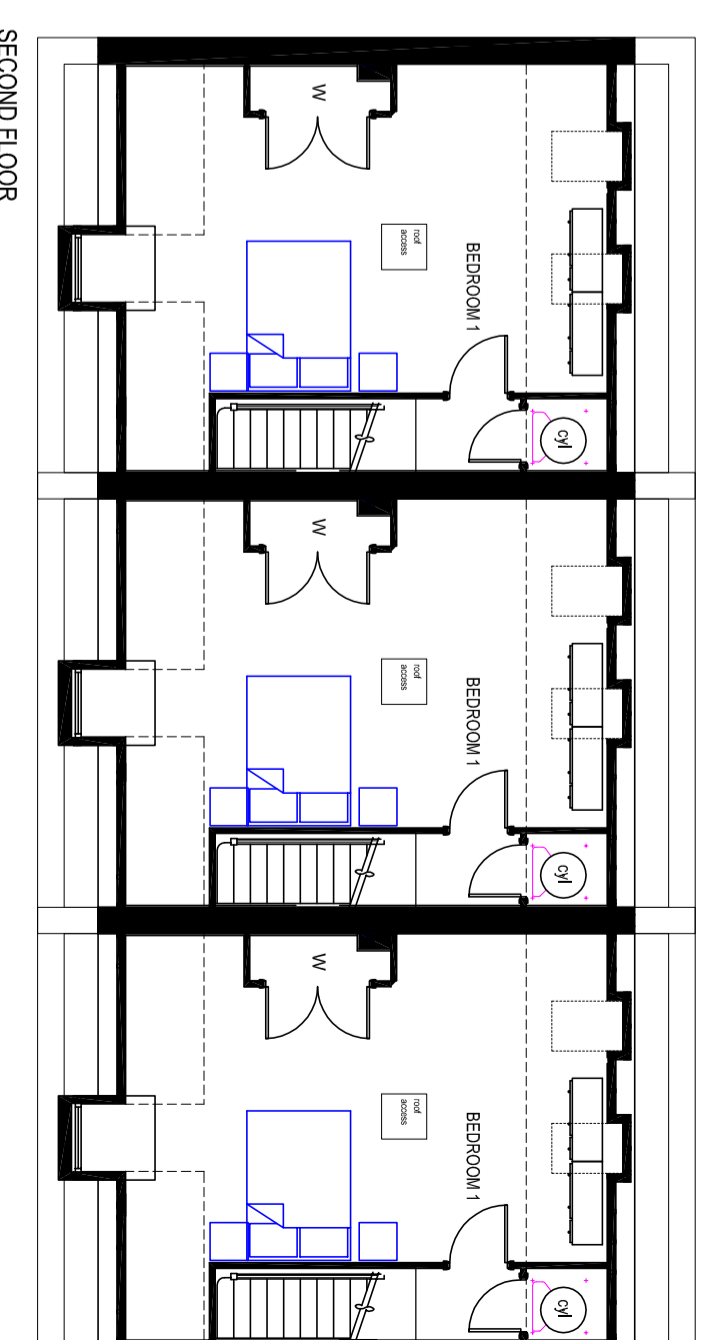

SECOND FLOOR

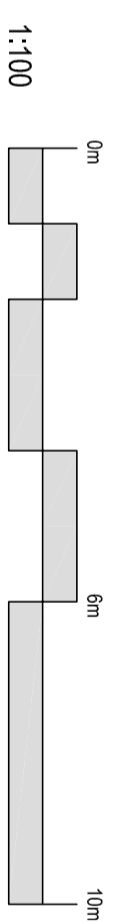

1:100

- NOTE:
- Rain water goods to be Black
 - Gas meter boxes to be in ground
 - Electric meter boxes to be finished white
 - Refer to materials layout for all facing materials
 - Refer to Planning layout for Chimney positions

HOUSE BLOCK PLANNING DRAWING
4 BED COTTAGES
PROPOSED PLANS & ELEVS
1:100 @ A2
KM4-BLOCK-21 PLOTS 84-86 Rev A

BICESTER KM4