



GROUND FLOOR

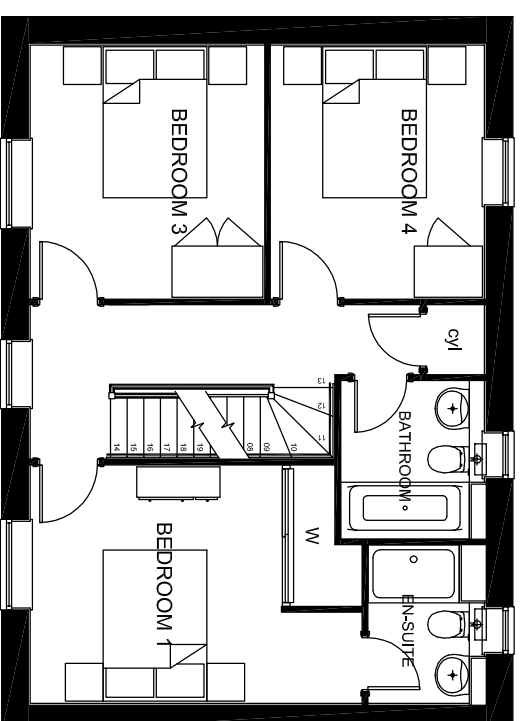

FIRST FLOOR

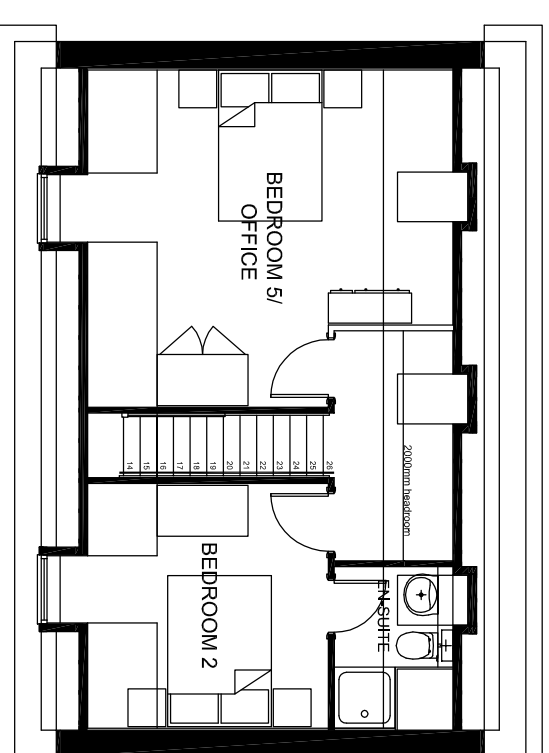

SECOND FLOOR

# KM4, BICESTER

# P503

© This drawing is subject to copyright and shall not be reproduced without the written consent of Bovis Homes Ltd.

## PLANNING ISSUE

A3 Original Sheet Size



Bovis Homes Limited.  
 Central Region  
 Bromwich Court  
 Highway Point  
 Gorsley Lane  
 Colehill  
 B46 1JU  
 Tel: 01675 437000  
 Fax: 01675 437094

PROJECT  
 Parcel KM4, Bicester

DRAWING TITLE  
 Type I P503- Plans

SCALE 1:100 DATE JUN 14 DRAWN BY NBA DRAWING NO. KM4-P503-01

REV