




**PLOT 2**  
TYPE V - SA1 (Rented)

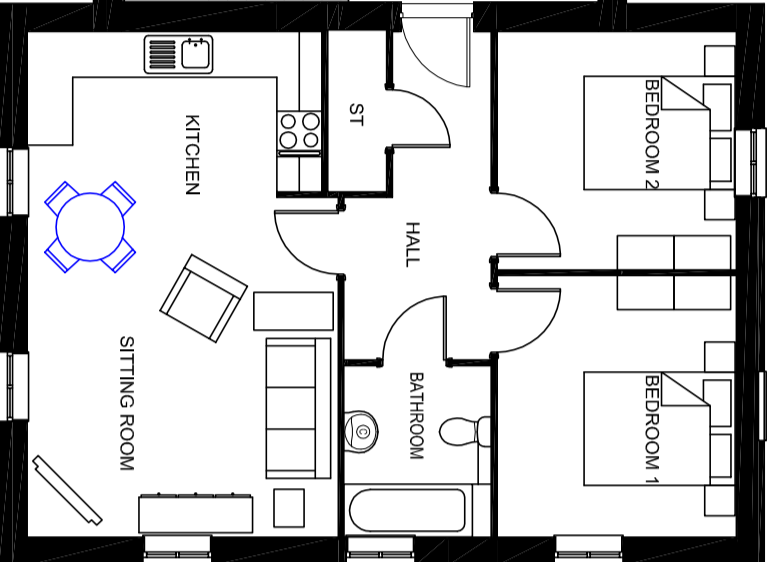


**PLOT 4**  
TYPE S - SA2 (Rented)

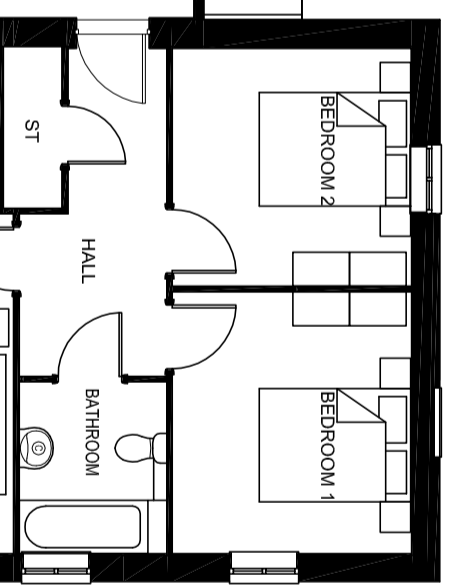


**PLOT 5**  
TYPE S - SA2 (Rented)

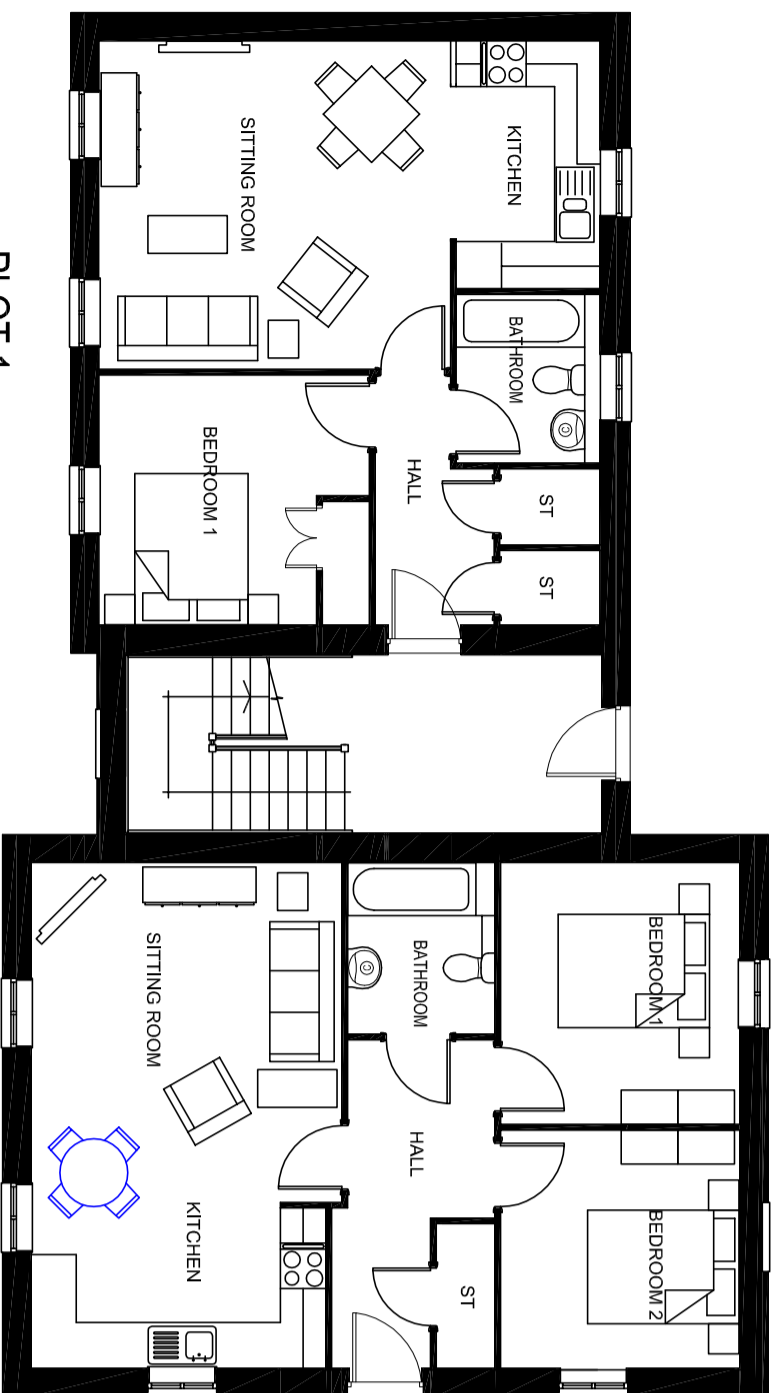

**PLOT 1**  
TYPE V - SA1 (Rented)

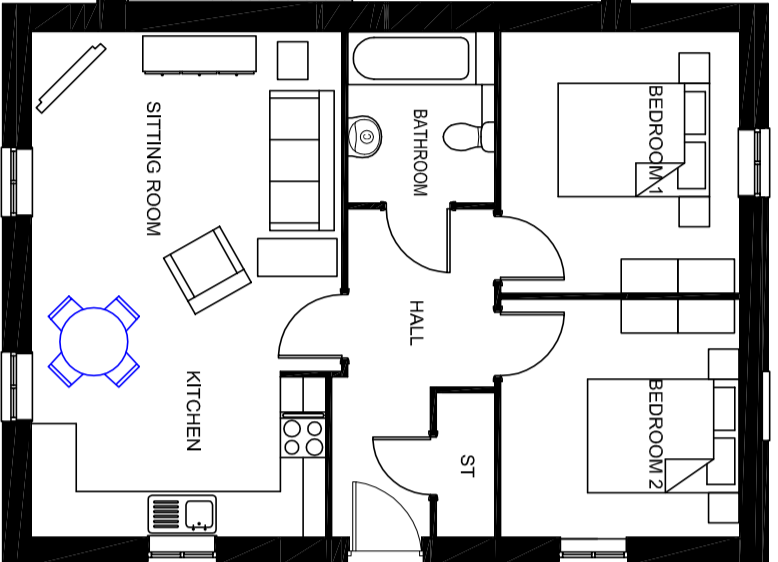


**PLOT 3**  
TYPE S - SA2 (Rented)

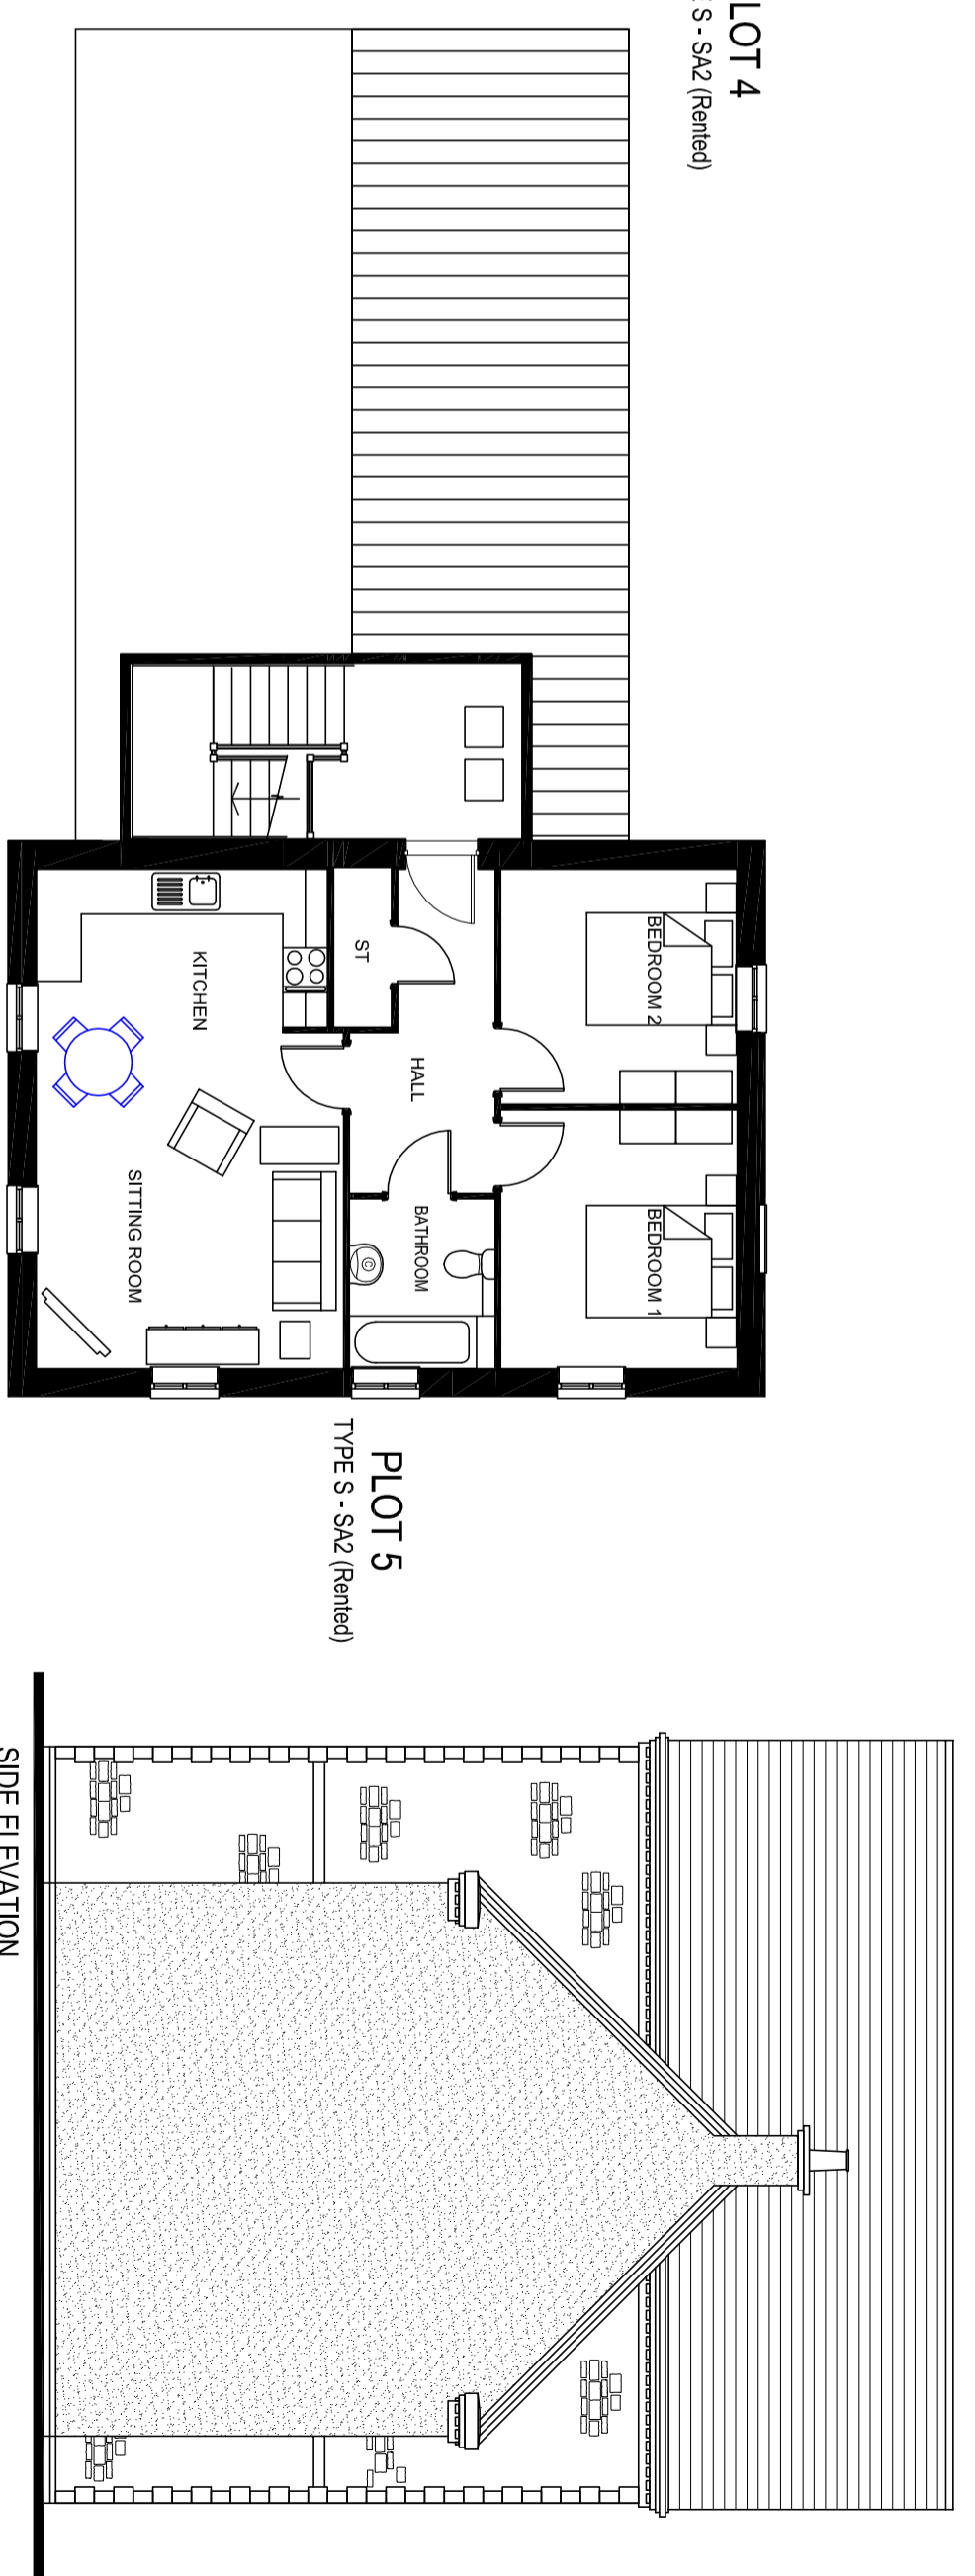

**SECOND FLOOR PLAN**

# BIGGESTER KM4

Rev. B - Sept. 2014 - Rooflights moved from front to rear elevation

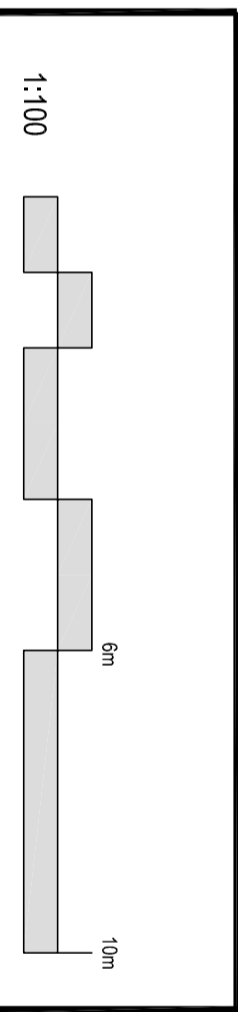

**HOUSE BLOCK PLANNING DRAWING**  
1 & 2 BED APARTMENTS  
PROPOSED ELEVATIONS & FLOOR PLANS  
1:100 @ A2  
KM4-BLOCK-01 PLOTS 1-5 Rev B

- Gas meter boxes to be in ground
- Electric meter boxes to be finished white
- Refer to materials layout for all fitting materials
- Refer to Planning layout for Chimney positions