
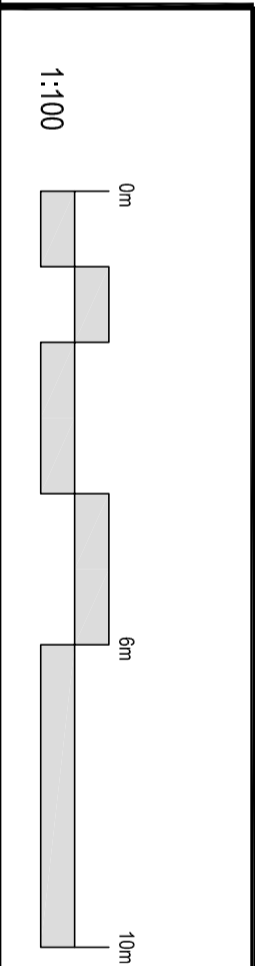
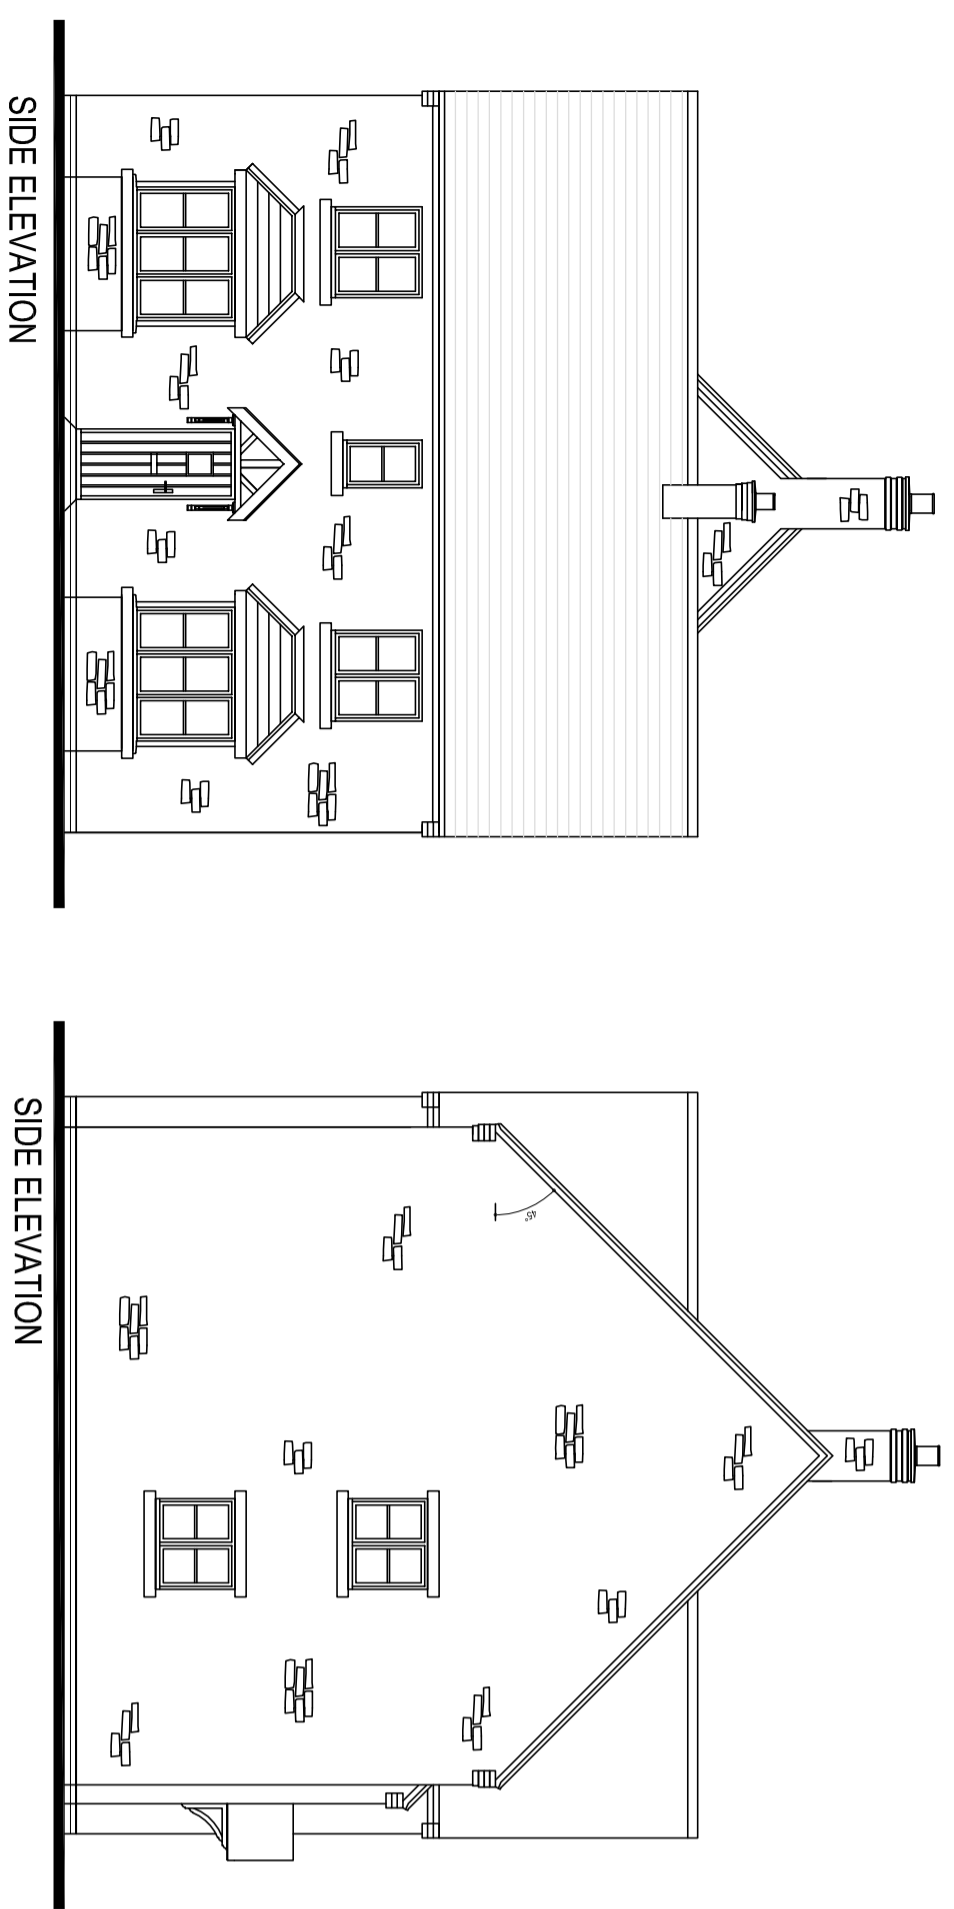
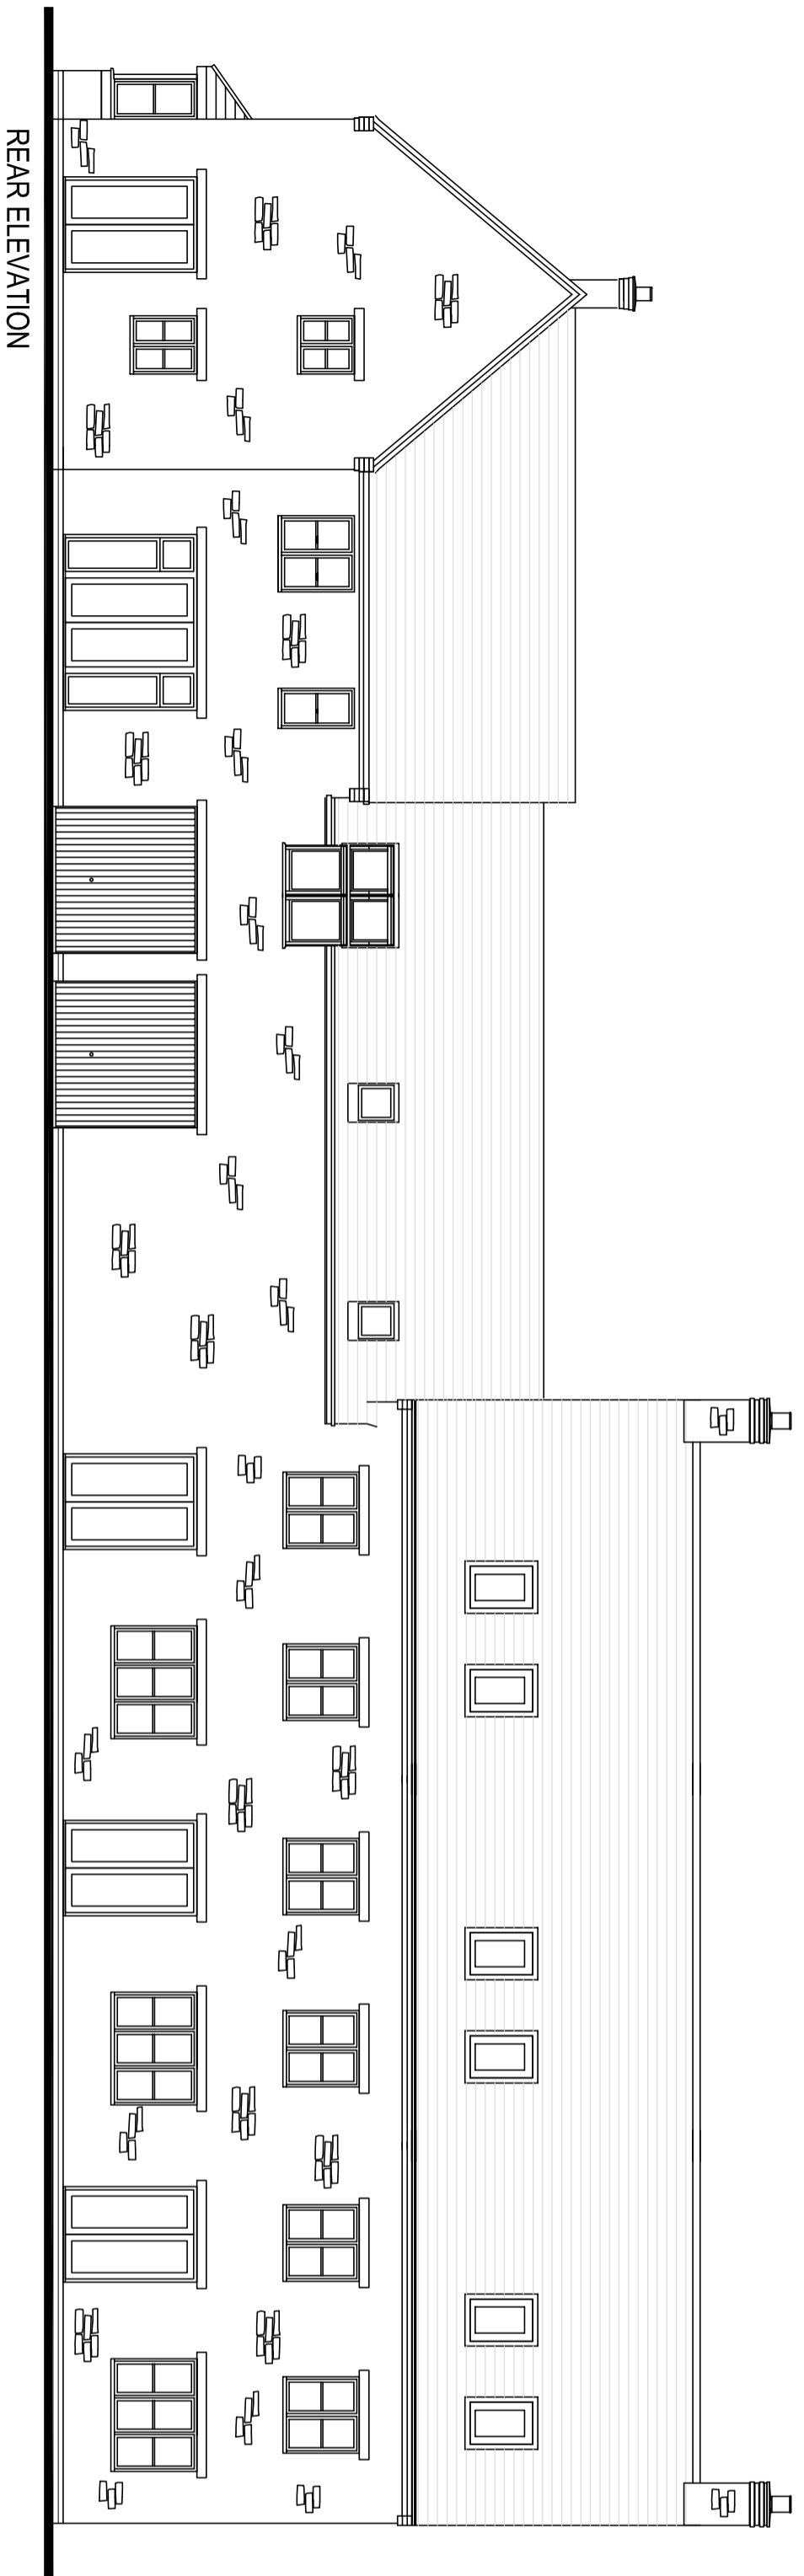


BICESTER KM4

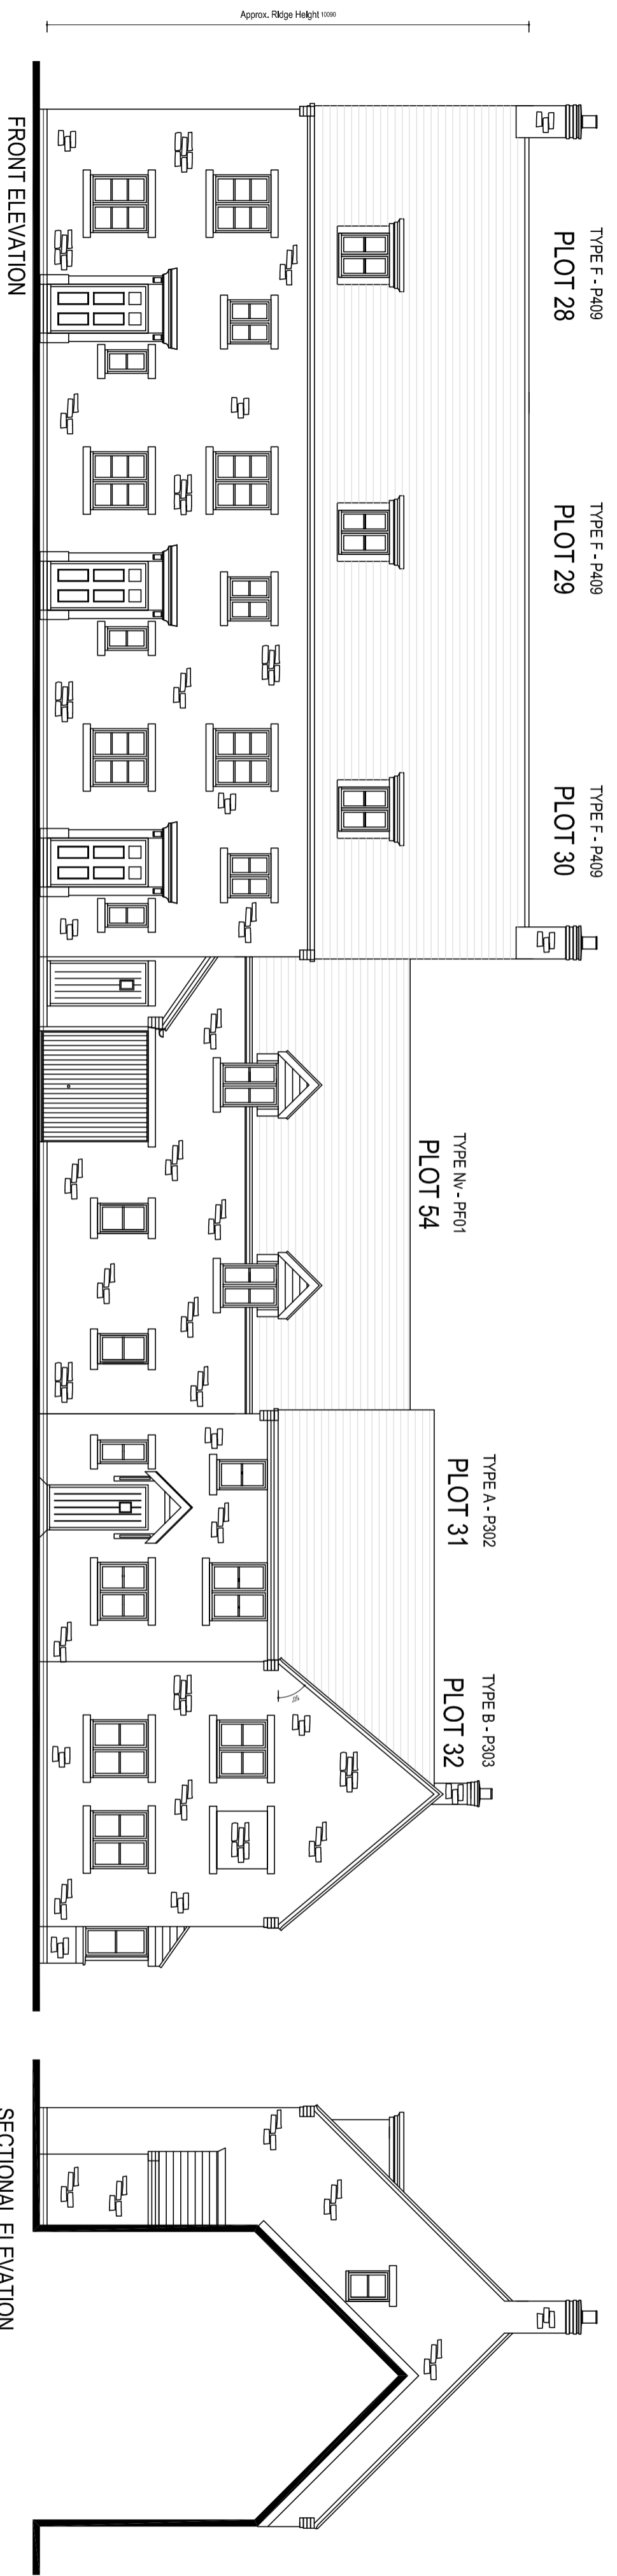

NOTE:

- Rain water goods to be Black
- Gas meter boxes to be in ground
- Electric meter boxes to be finished white
- Refer to materials layout for all finishing materials
- Refer to Planning layout for Chimney positions

Rev. B - Sept. 2014 - Eaves detail updated

HOUSE BLOCK PLANNING DRAWING
3 & 4 BED COTTAGES, 2 BED FOG
PROPOSED ELEVATIONS
 1:100 @ A2 HTPD_P409/PF01/P302/P303
 KM4-BLOCK-10-02 PLOTS 28-32 & 54 Rev B