


TYPE A - P302
PLOT 55
GROUND FLOOR

TYPE A - P302
PLOT 56


TYPE A - P302
PLOT 57

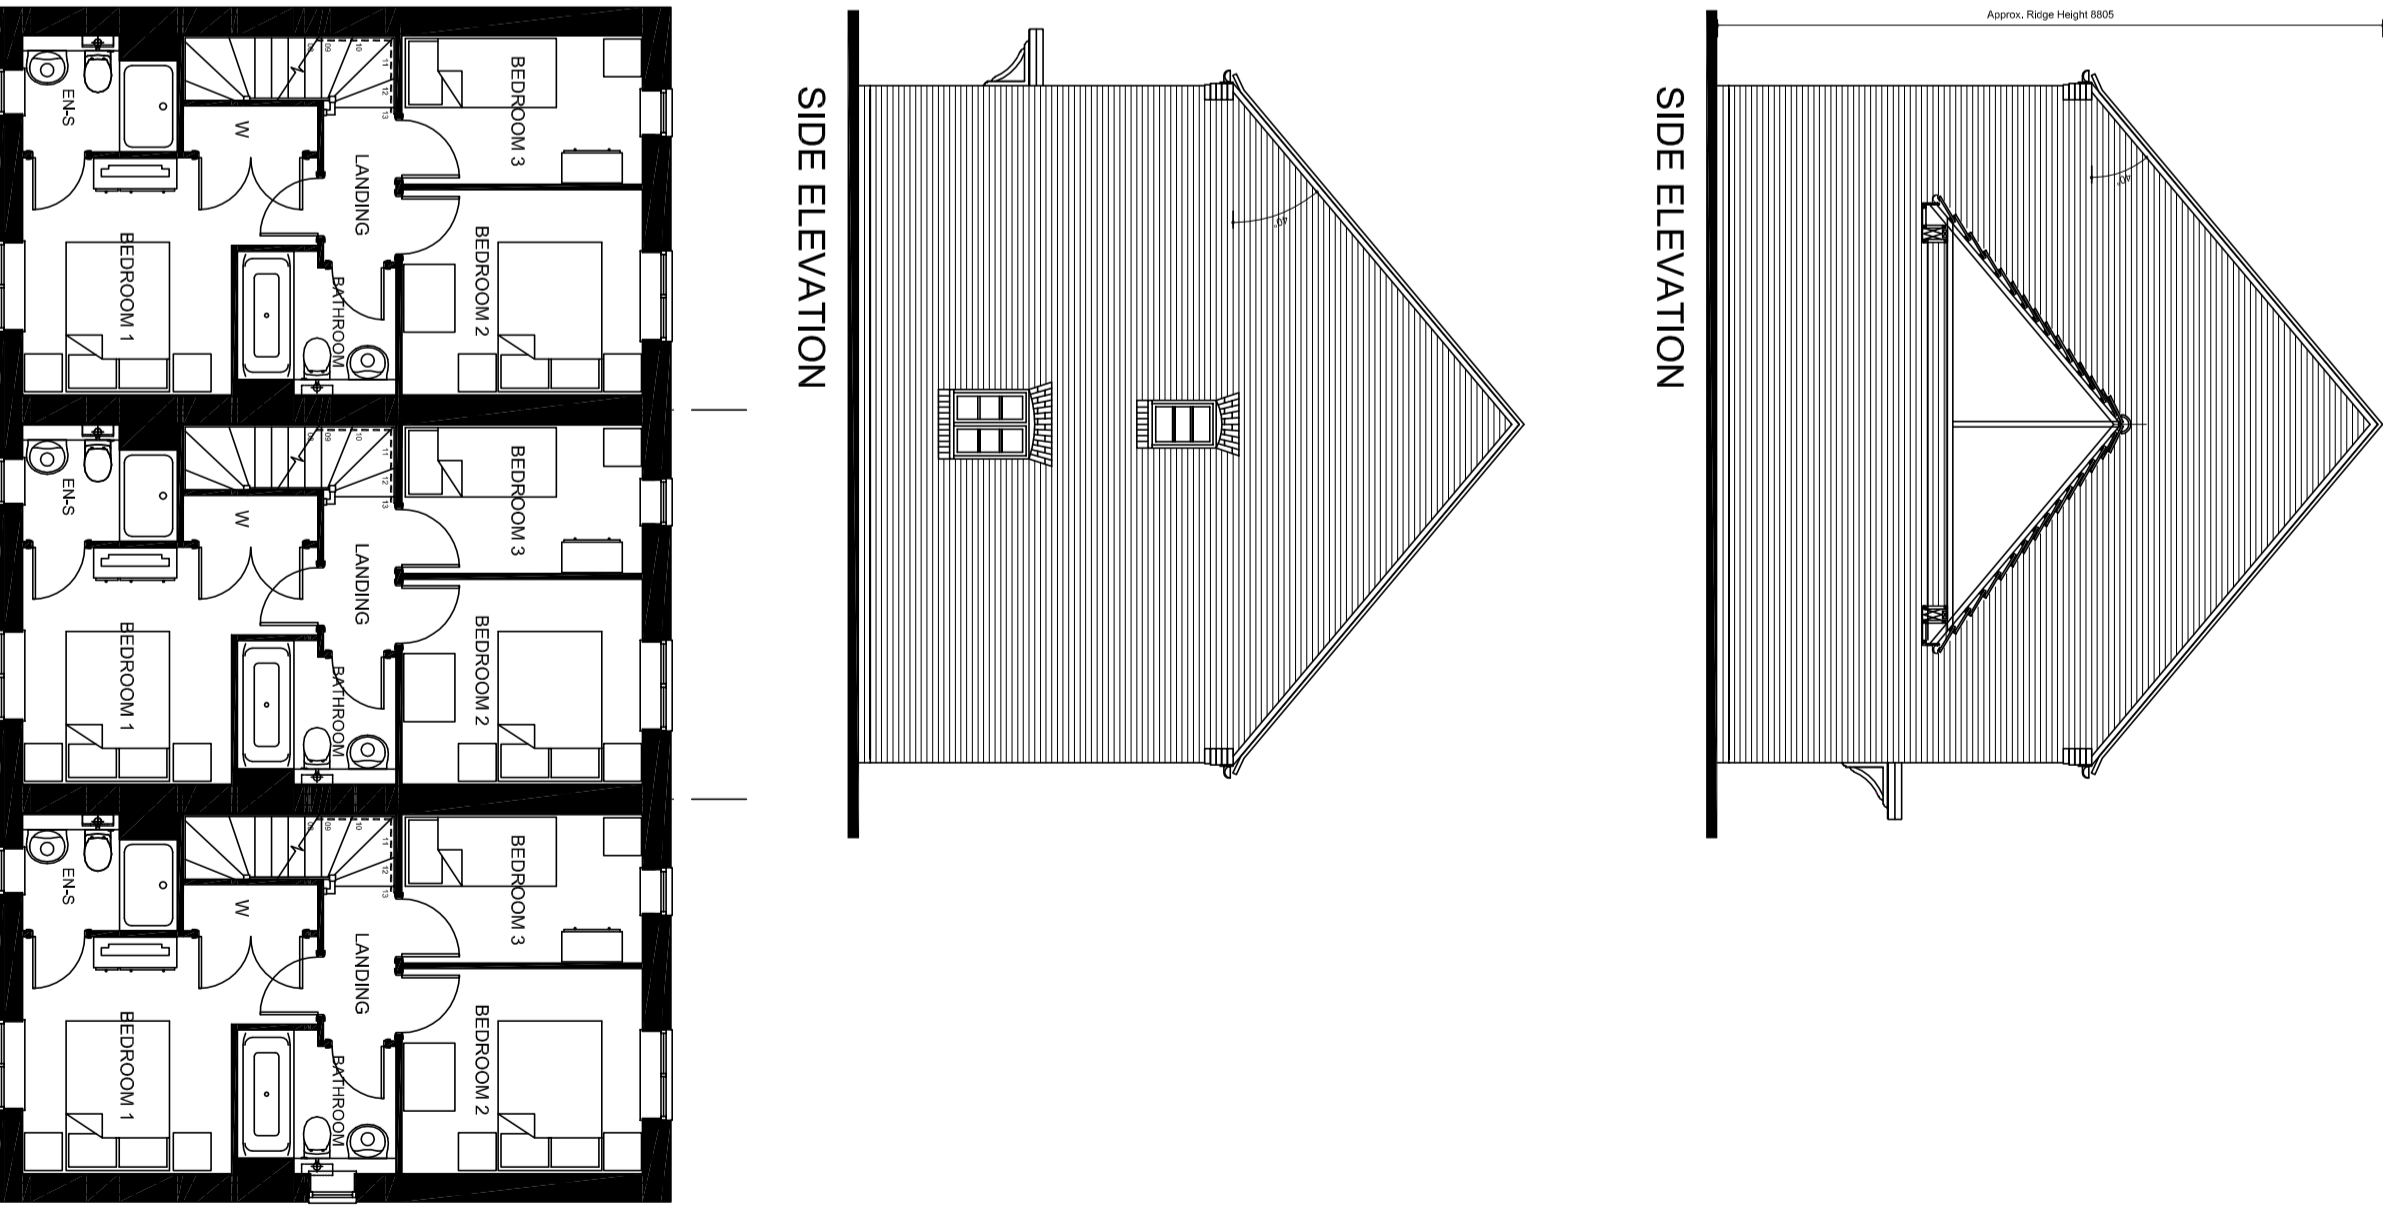

TYPE A - P302
FIRST FLOOR

TYPE A - P302

TYPE A - P302

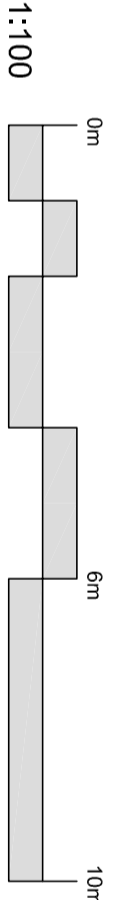

- NOTE:
- Rain water goods to be Black
 - Gas meter boxes to be in ground
 - Electric meter boxes to be finished white
 - Refer to materials layout for all facing materials
 - Refer to Planning layout for Chimney positions

Rev. A - Sept. 2014 - Eaves detail updated

HOUSE BLOCK PLANNING DRAWING
3 BED COTTAGES
PROPOSED PLANS & ELEVS
1:100 @ A2
KM4-BLOCK-16 PLOTS 55-57 RevA

BICESTER KM4