


PLOT 62

PLOT 63

PLOT 64

PLOT 65

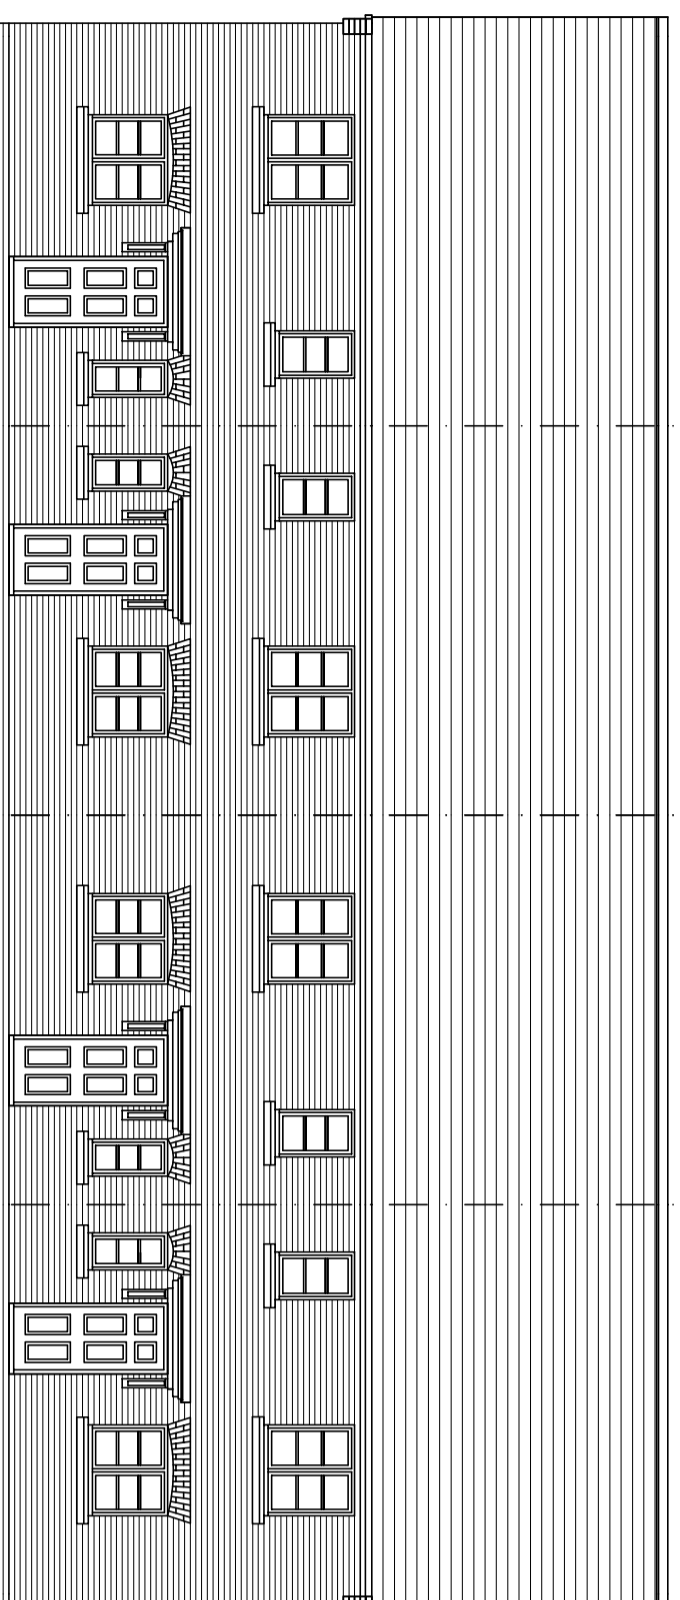


FRONT ELEVATION

PLOT 65

PLOT 64


PLOT 63

PLOT 62

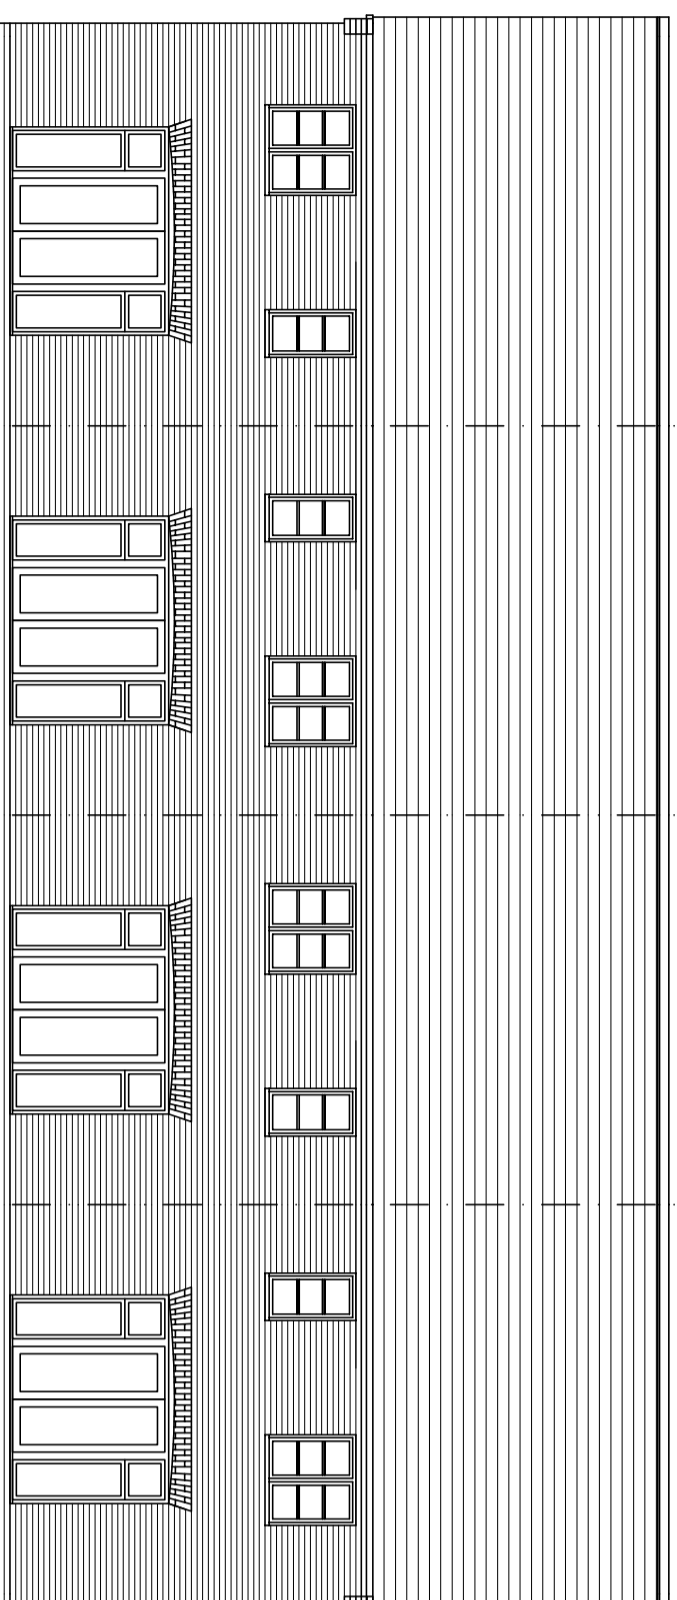


REAR ELEVATION


Approx. Ridge Height: 6605

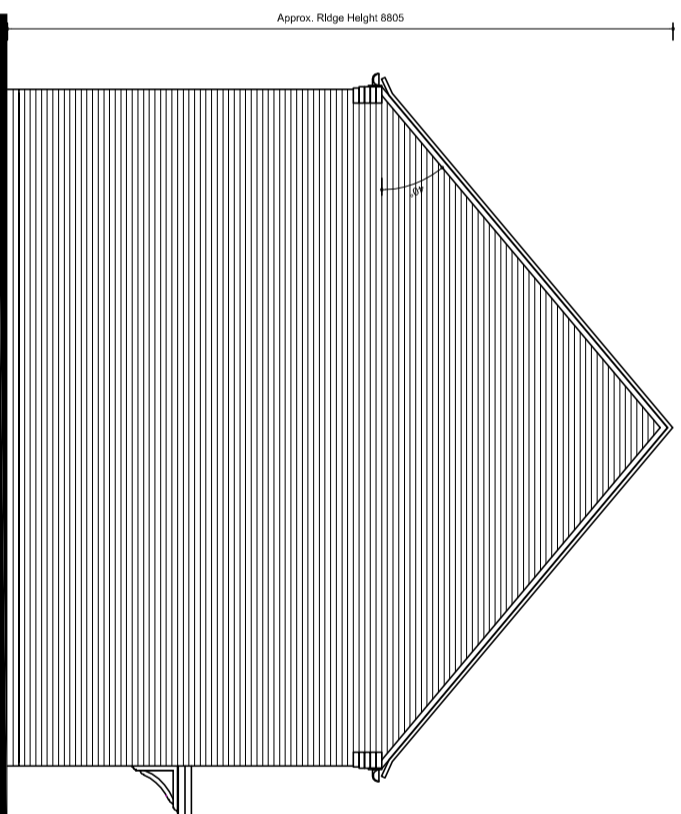

SIDE ELEVATION

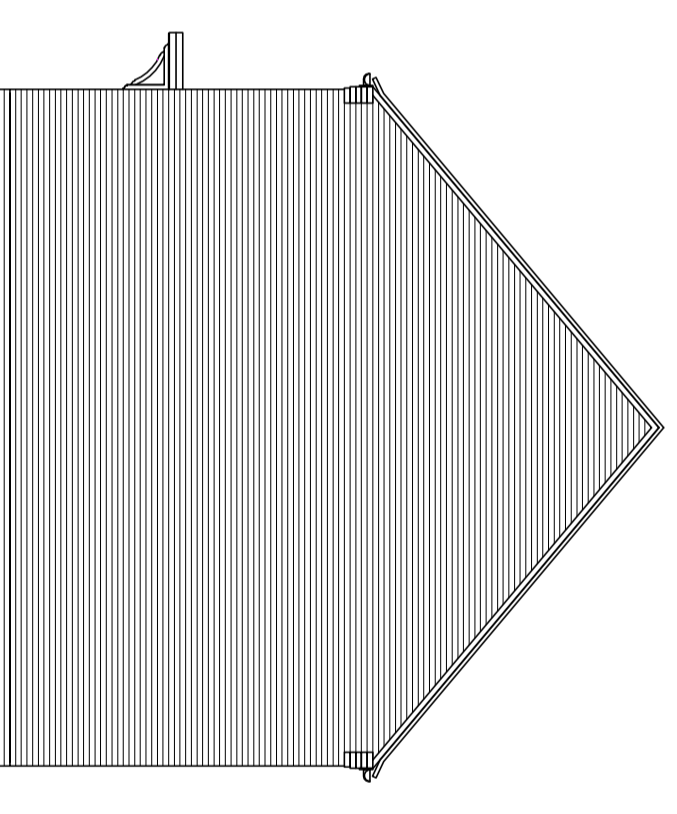

SIDE ELEVATION

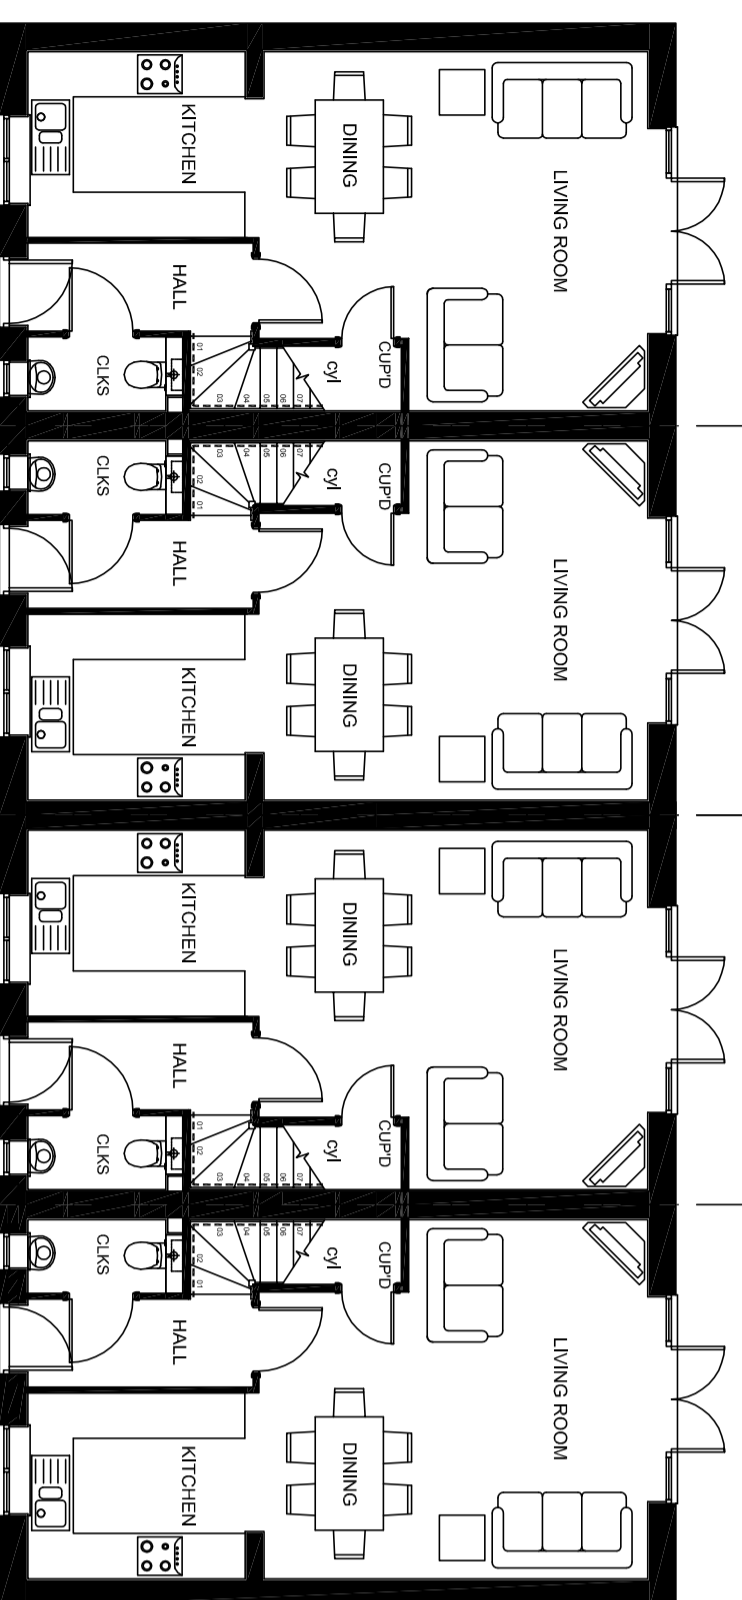


TYPE A - P302
PLOT 62
GROUND FLOOR

TYPE A - P302
PLOT 63

TYPE A - P302
PLOT 64

TYPE A - P302
PLOT 65

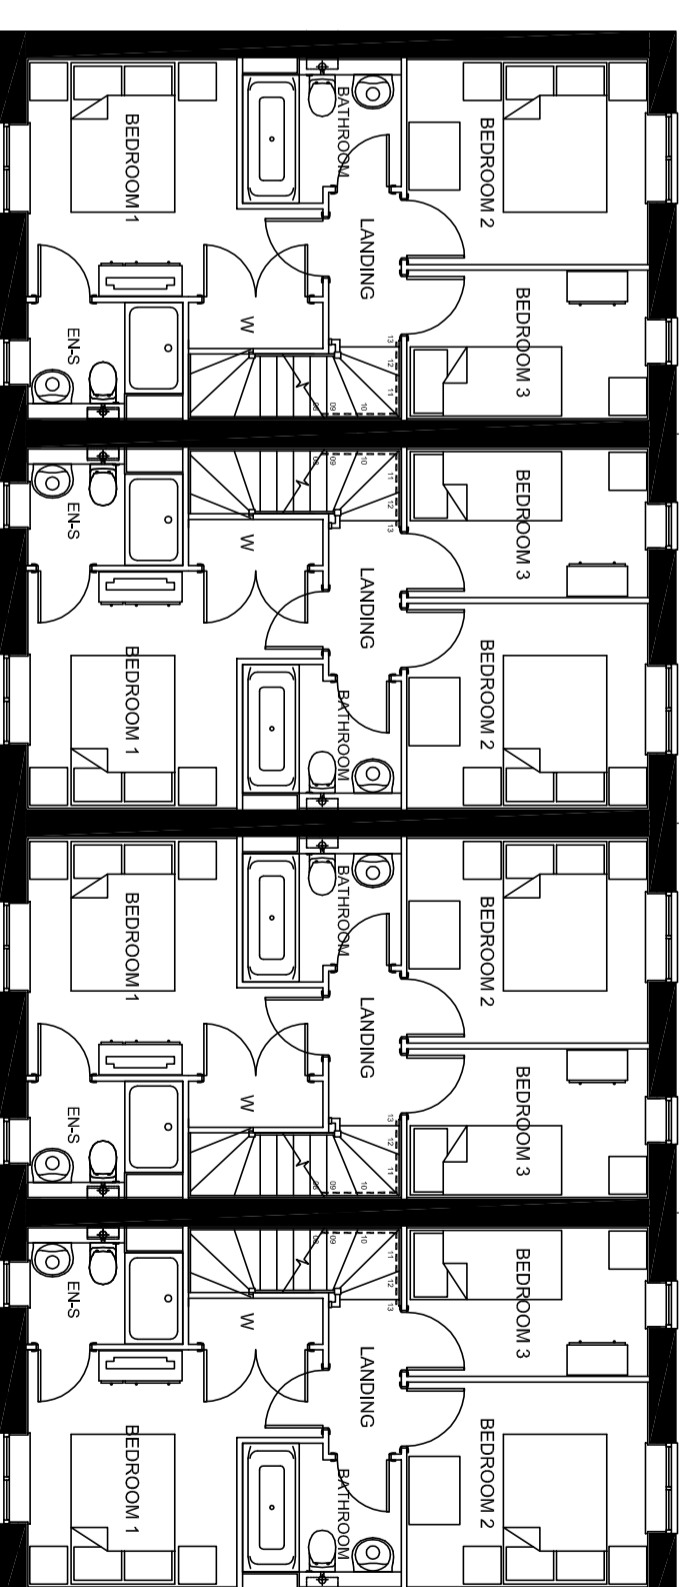


TYPE A - P302
FIRST FLOOR

TYPE A - P302

TYPE A - P302

TYPE A - P302

TYPE A - P302

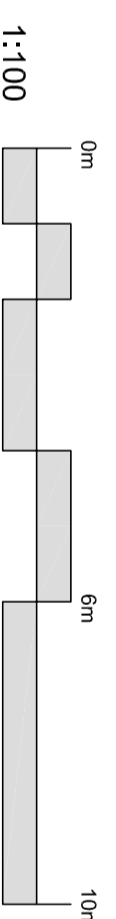

1:100

NOTE:

- Rain water goods to be Black
- Gas meter boxes to be in ground
- Electric meter boxes to be finished white
- Refer to materials layout for all facing materials
- Refer to Planning layout for Chimney positions

Rev. B - Sept. 2014 - Eaves detail updated

HOUSE BLOCK PLANNING DRAWING
3 BED COTTAGES
PROPOSED PLANS & ELEVS
1:100 @ A2
KM4-BLOCK-17 PLOTS 62-65 Rev B

BICESTER KM4