



TYPE Q - P409 (rented)
PLOT 84

TYPE Q - P409 (rented)
PLOT 85


TYPE Q - P409 (rented)
PLOT 86

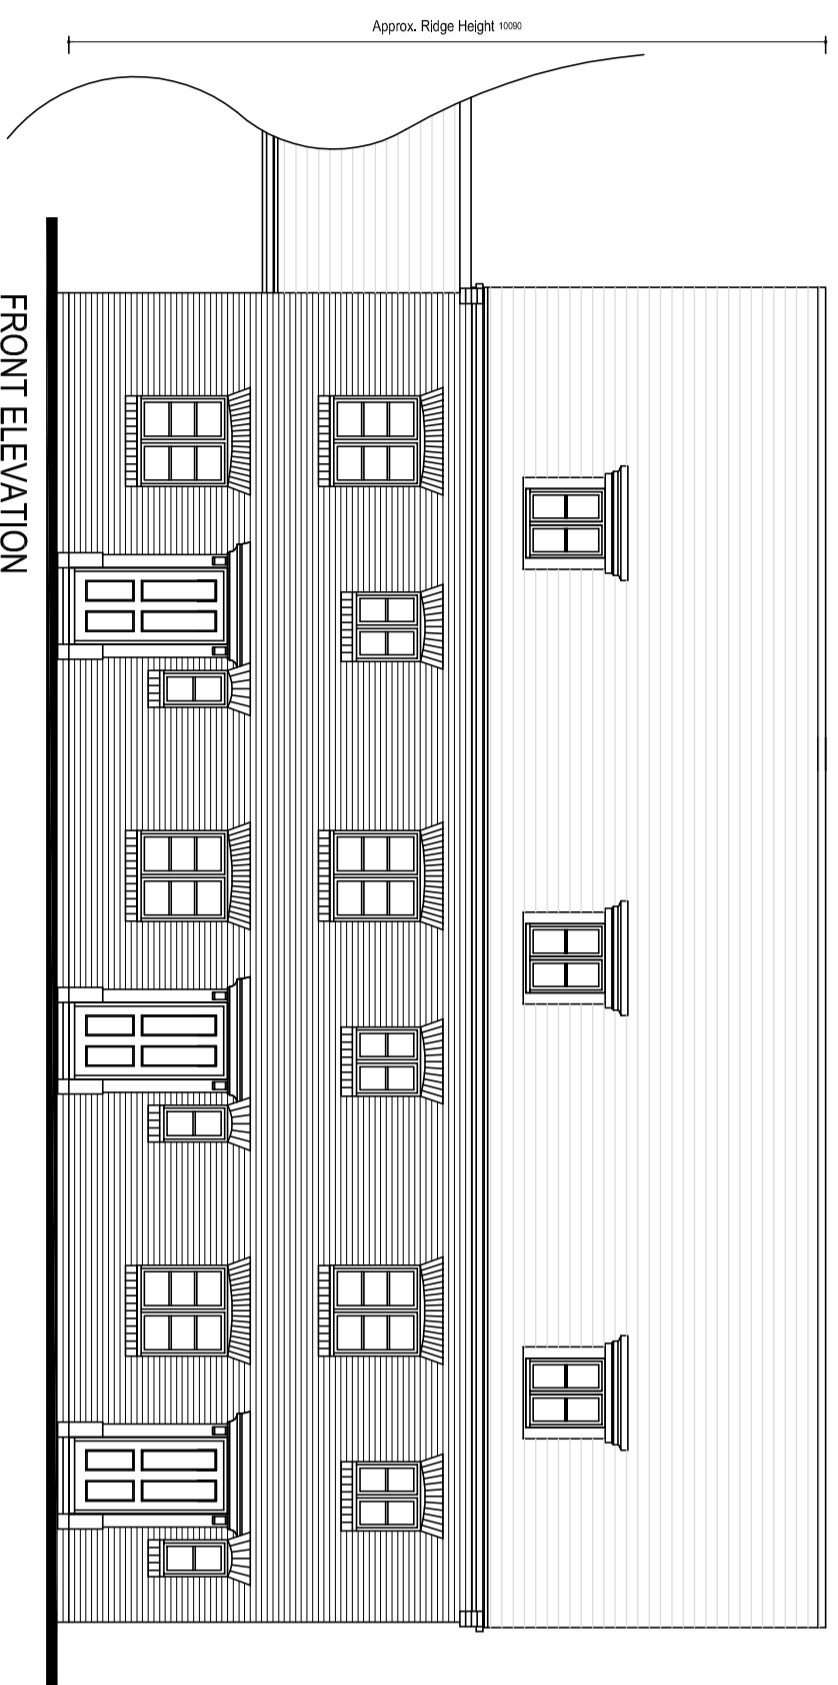


FRONT ELEVATION

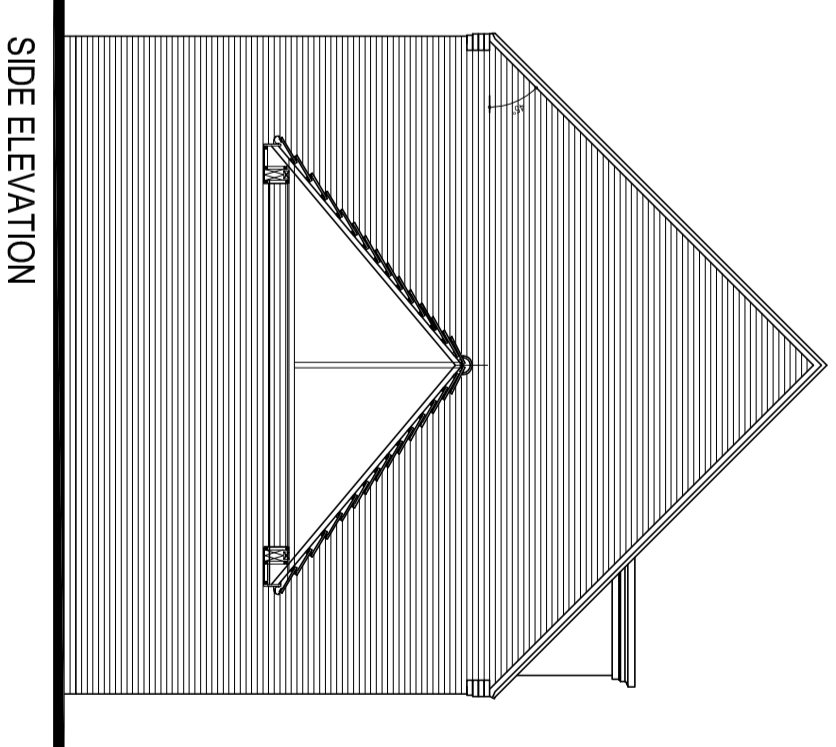


SIDE ELEVATION

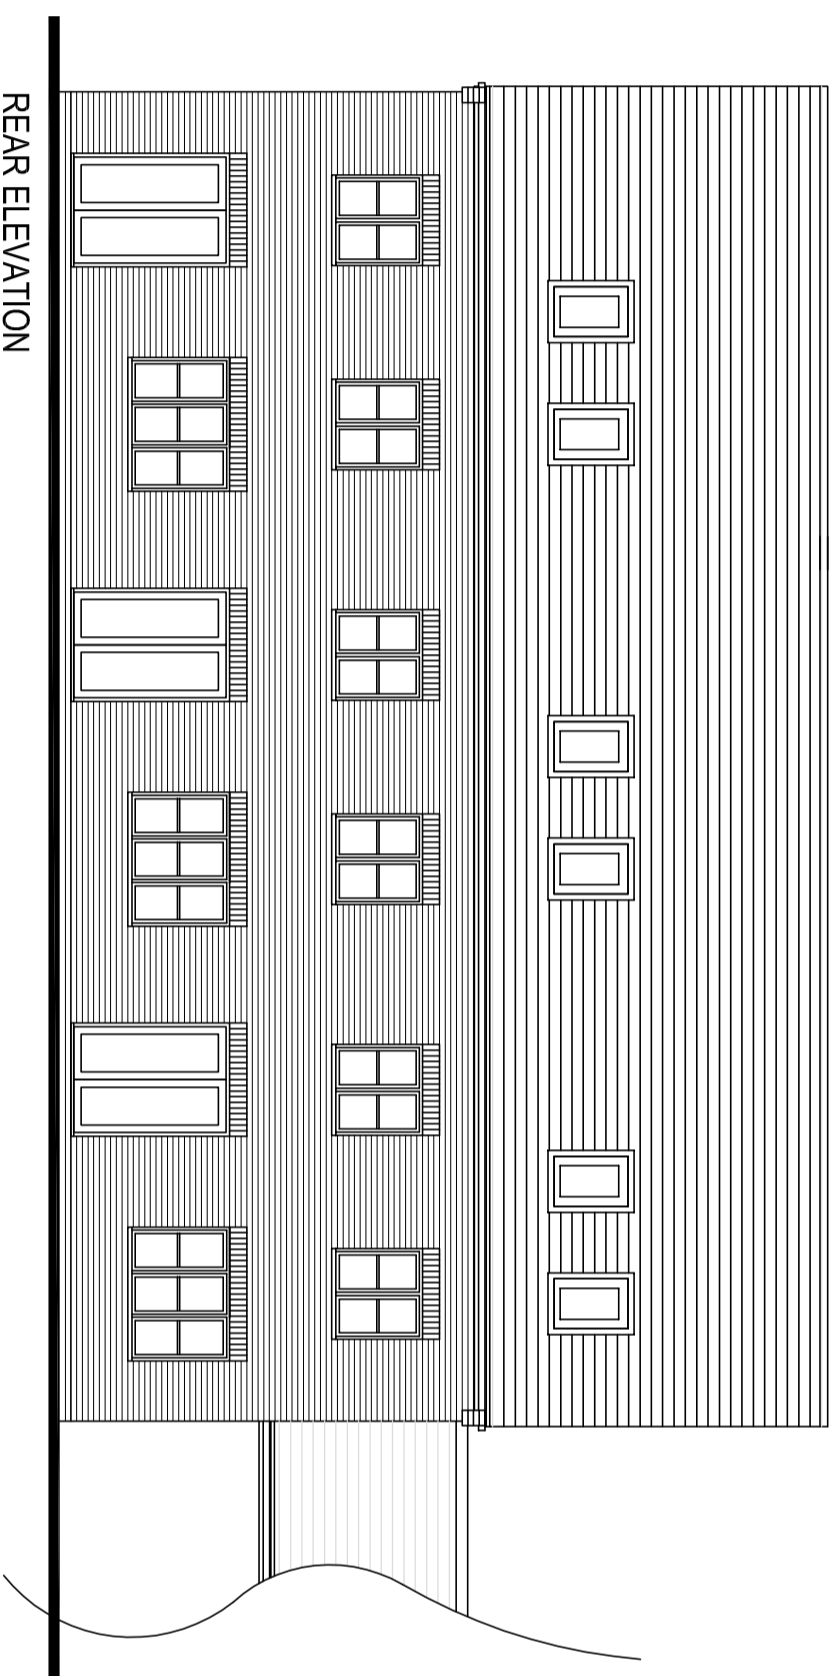

REAR ELEVATION

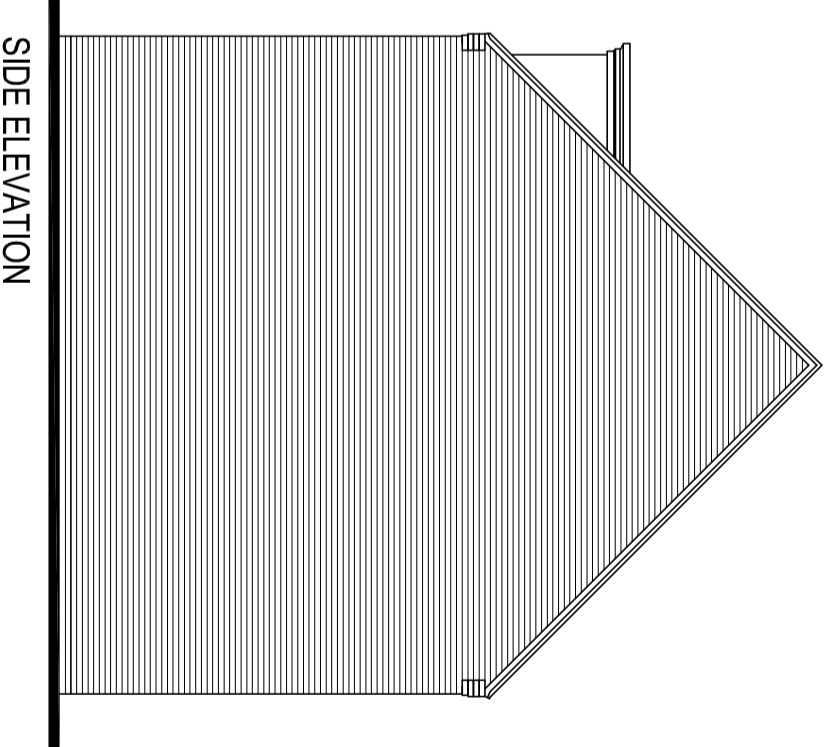


SIDE ELEVATION

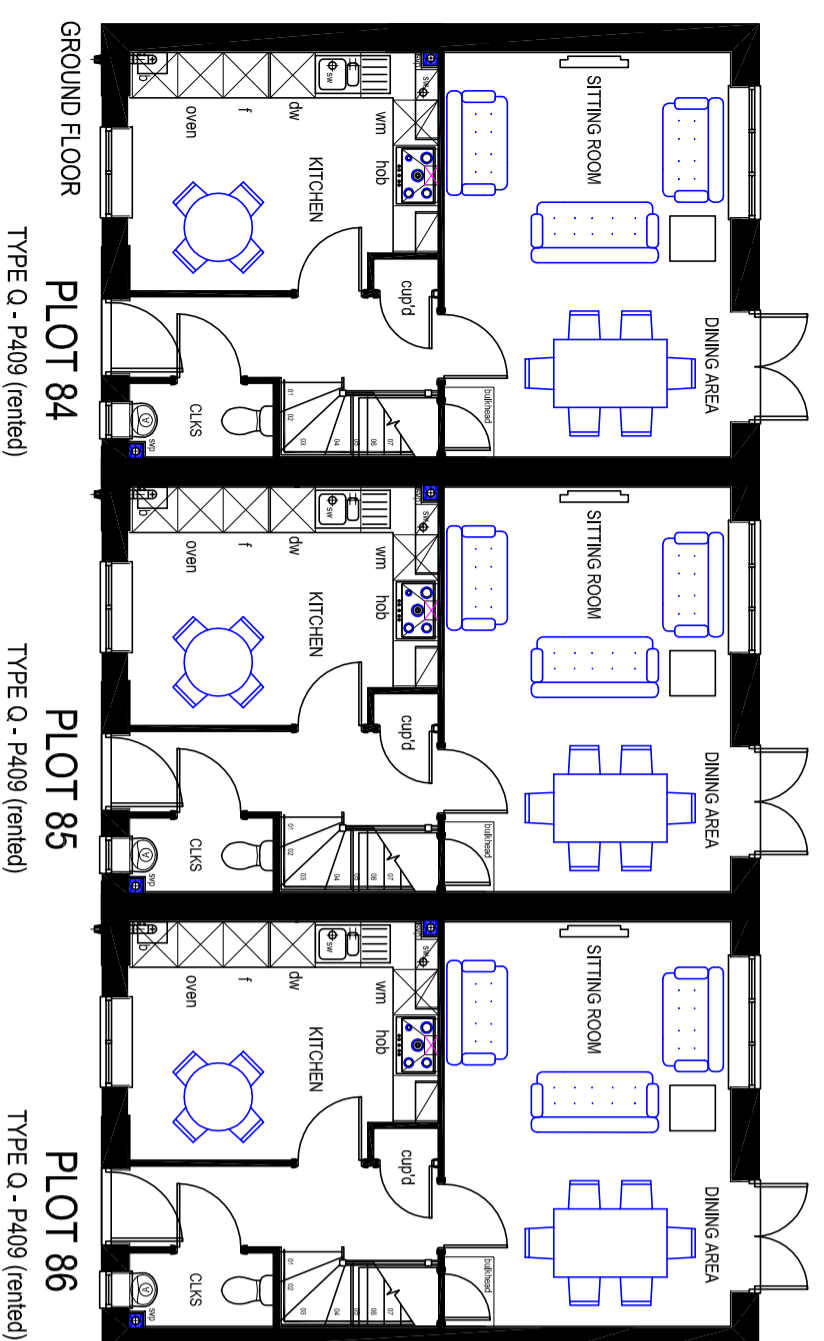

GROUND FLOOR


PLOT 84

TYPE Q - P409 (rented)

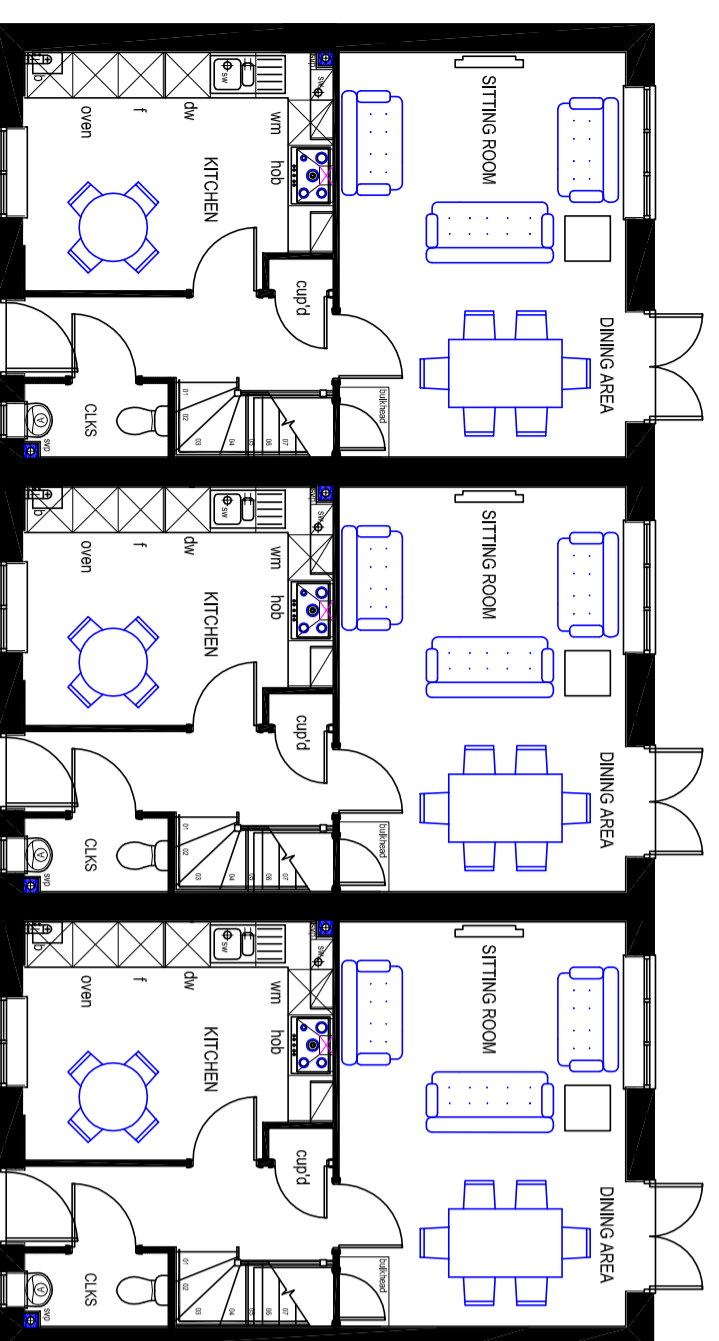


PLOT 85

TYPE Q - P409 (rented)

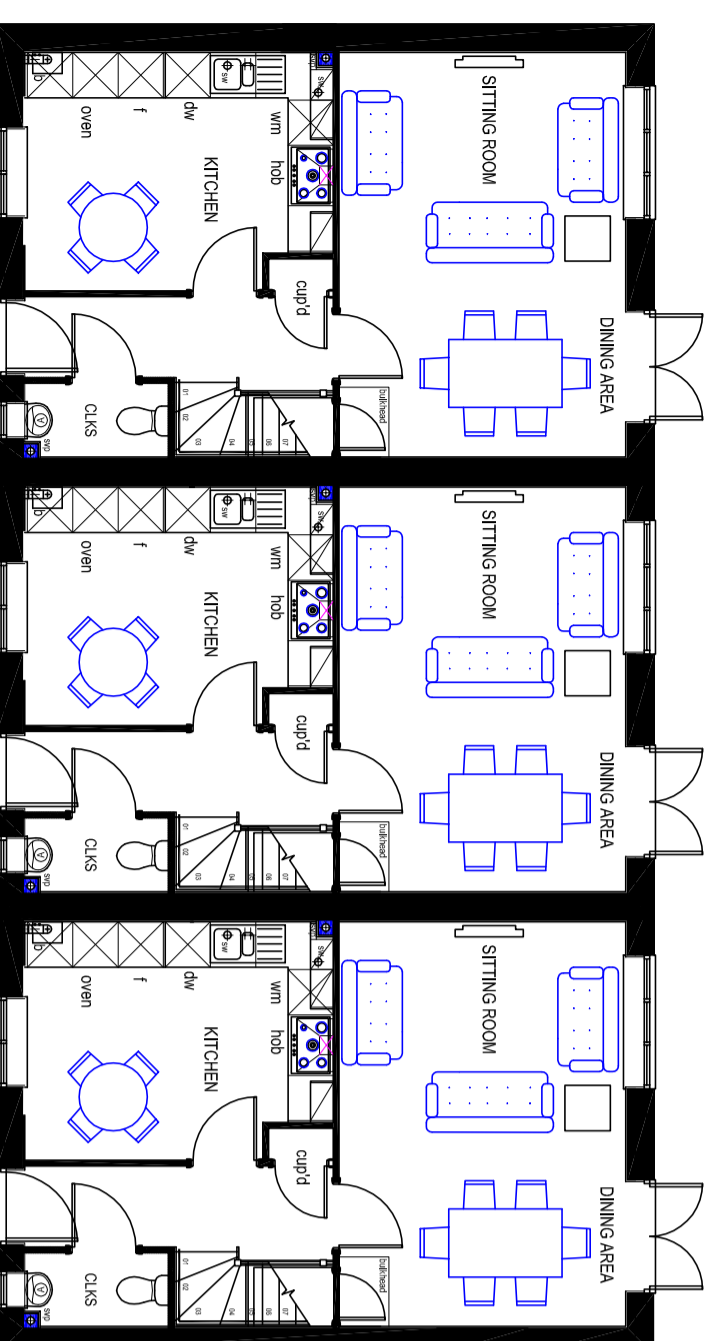


PLOT 86

TYPE Q - P409 (rented)

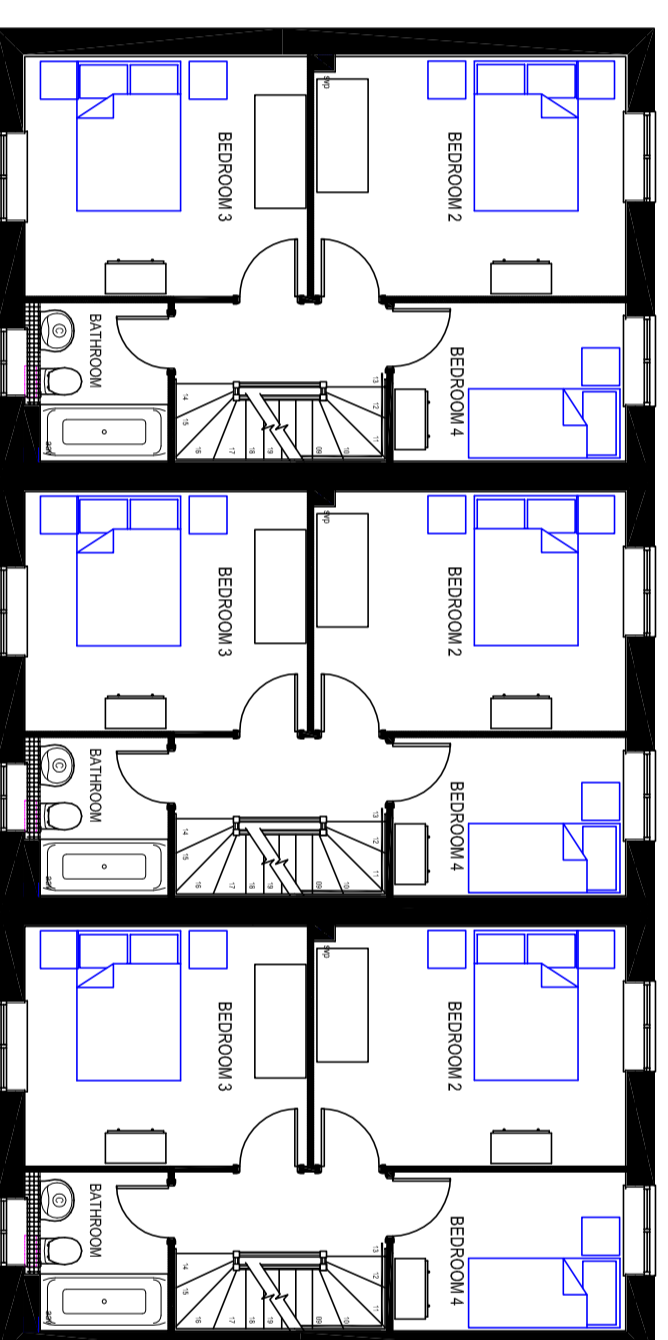


FIRST FLOOR

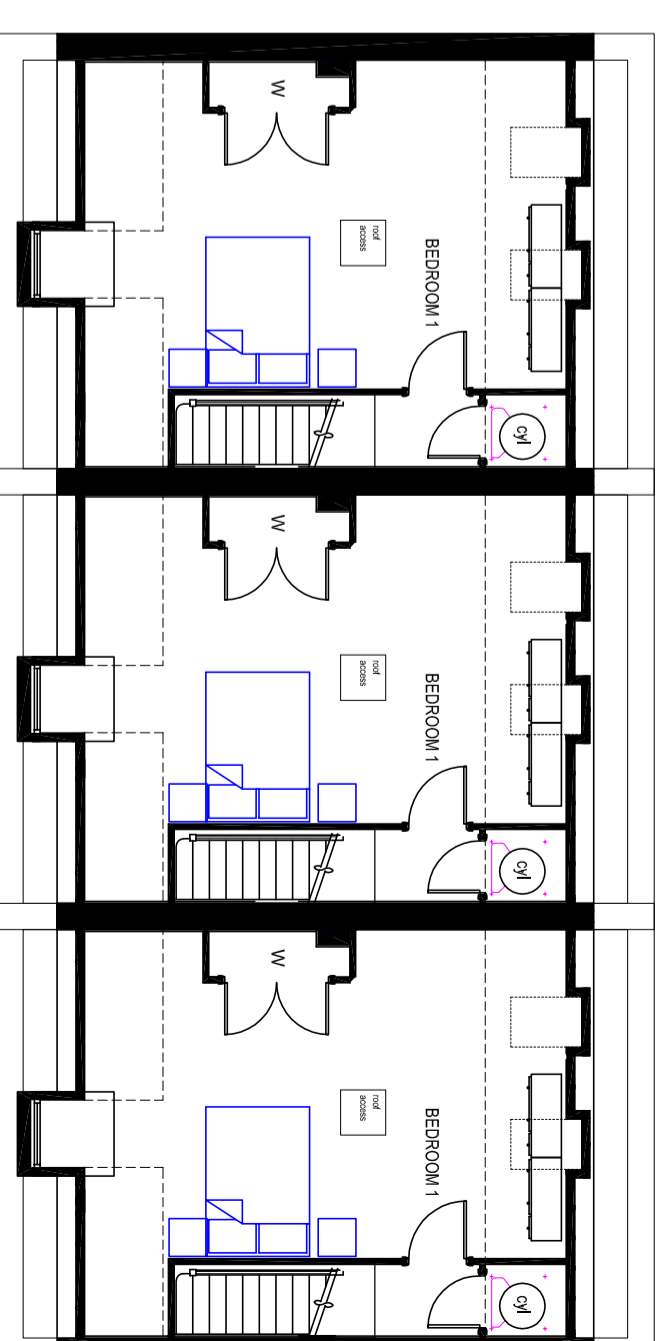

SECOND FLOOR

1:100

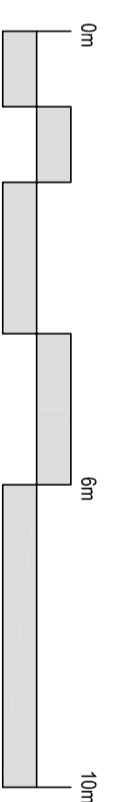

- NOTE:
- Rain water goods to be Black
 - Gas meter boxes to be in ground
 - Electric meter boxes to be finished white
 - Refer to materials layout for all facing materials
 - Refer to Planning layout for Chimney positions

Rev. B - Sept. 2014 - Eaves detail updated

HOUSE BLOCK PLANNING DRAWING
4 BED COTTAGES
PROPOSED PLANS & ELEVS
1:100 @ A2
KM4-BLOCK-21 PLOTS 84-86 Rev B

BICESTER KM4