




SECTION D-D

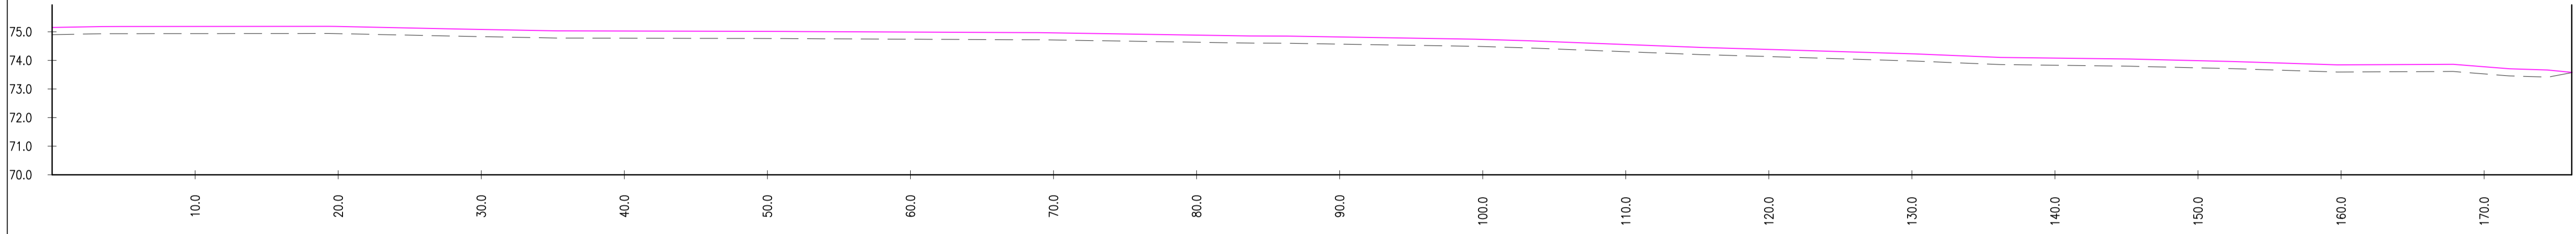

SECTION C-C

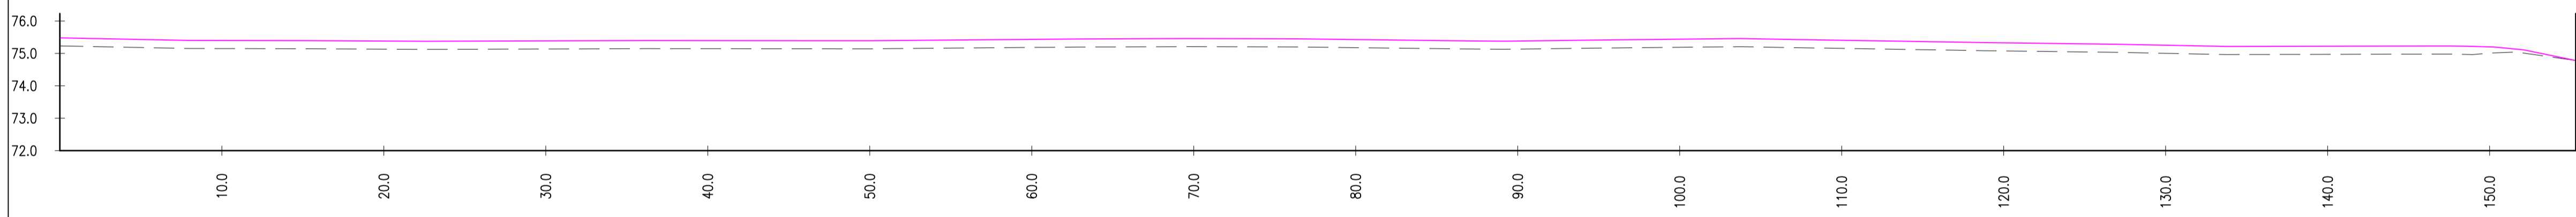

SECTION B-B


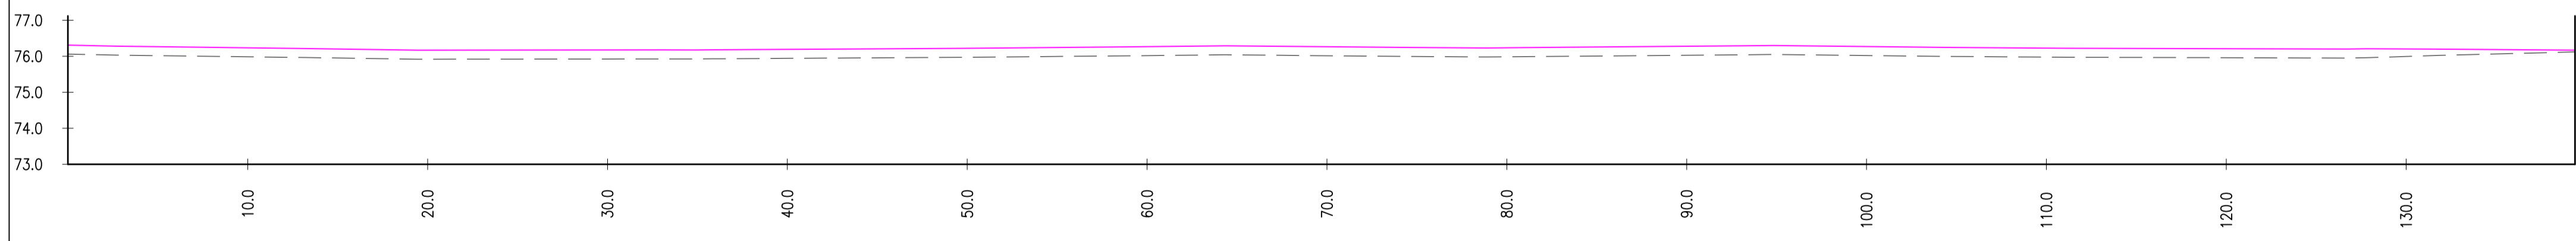


SECTION A-A

NOTES

1. All levels relate to Ordnance Datum.
2. All existing invert and road levels are to be checked on site prior to commencement of works. Any Variation to stated levels are to be reported to Bovis Engineers.
3. All Highway works to be adopted under section 38 of the Highways Act (1980) shall comply with the Local Authorities Specification and the Dip Specification for Highway Works.
4. All traffic signs and road markings are to be in accordance with the Traffic Signs Regulations and General Directions 2002 Statutory Instrument No. 1519.
5. For highway construction details refer to drawings S_300 & S_301.
6. All sewers to be adopted under section 104 of the Water Industry Act (1991) shall comply with the provisions of "Sewers for Adoption" 6th Edition.
7. All connections to adoptable manholes from private building drainage to be 150mm diameter pipes laid at a slope of 1 in 150 unless otherwise specified.
8. Sewers with less than 1.2m cover beneath highways and 0.9m cover elsewhere to have special concrete protection of minimum thickness 150mm. Feasibility of pipeline to be maintained.
9. Bedding to all remaining pipework is to be Class S granular bed and surround.

SECTION LOCATION PLAN
1:2000

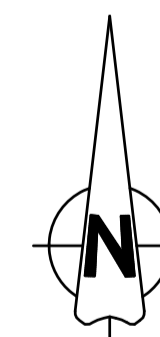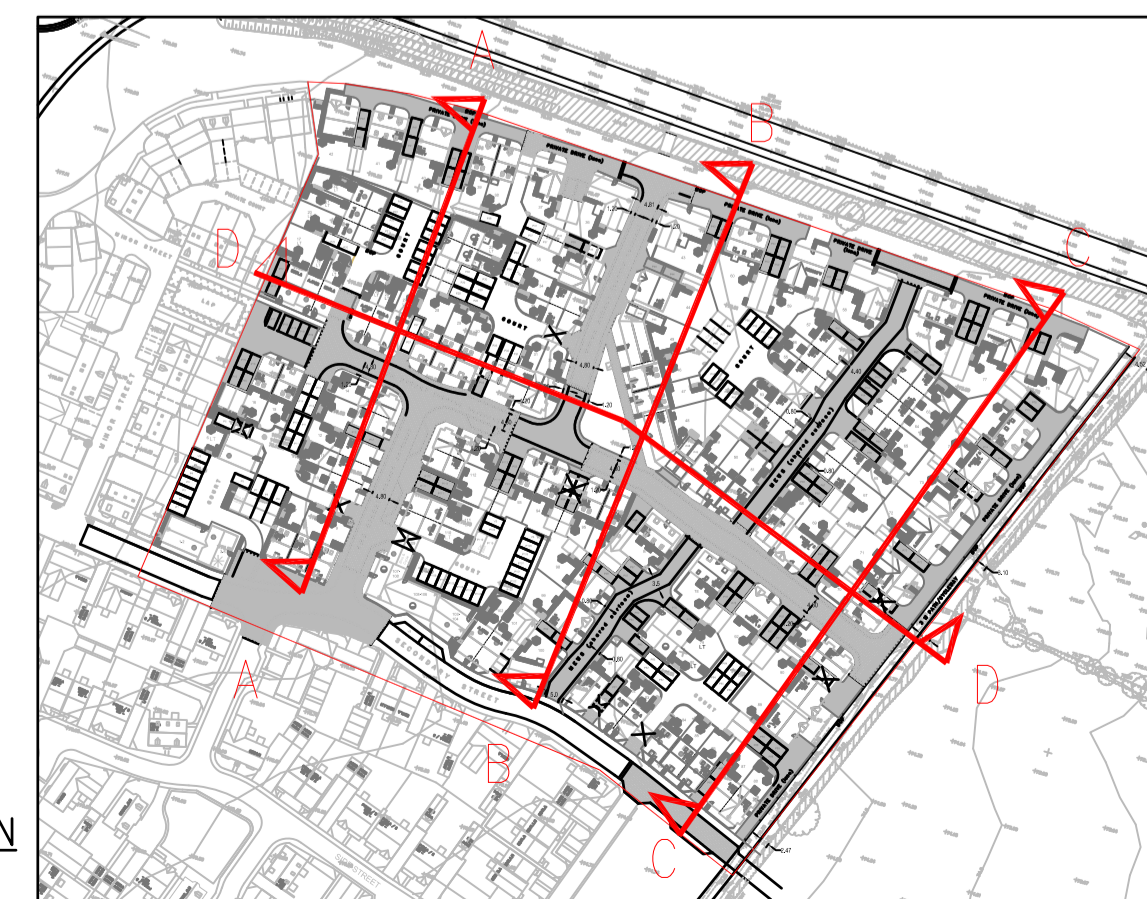

Rev	Date	Details	By
C	24.09.14	New masterplan layout added.	RM
B	20.06.14	New masterplan layout added.	RM
A	17.06.14	Adoptable extents amended on turning head.	RM

Drainage Authority Approval Date
Highway Authority Approval Date

Do not scale from this drawing. Use written dimensions only. When shown relationships between sub levels and ground levels are to be checked on site. Any discrepancy or suggested modification to be reported to Design and Engineering Director.
Note: This drawing is the copyright of Bovis Homes Ltd.

BOVIS HOMES
Bovis Homes Central Region
Bromwich Court
Highway Point
Gorse Lane
Coleshill
B46 1JU
Tel: 01675 437 000
Fax: 01675 437 094
DX: 728340 Coleshill 2

Brookbanks Consulting

6150 Knights Court Solihull Parkway Birmingham B37 7WY
Tel (0121) 329 4330 Fax (0121) 329 4331
www.brookbanks.com

SITE: KINGSMERE, BICESTER
KM4

DRAWING TITLE: ILLUSTRATIVE SITE CROSS SECTIONS

DRAWN BY	DATE	DRAWING NO.	REV
RM	05.11.12	10109-HL-016	C

SCALE: H1:250 V1:125 @ A1
CHECKED/DATE: RH