
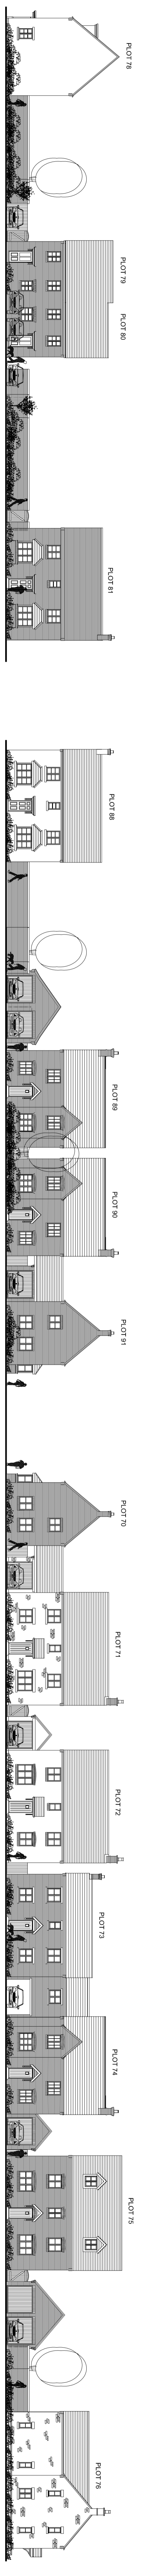
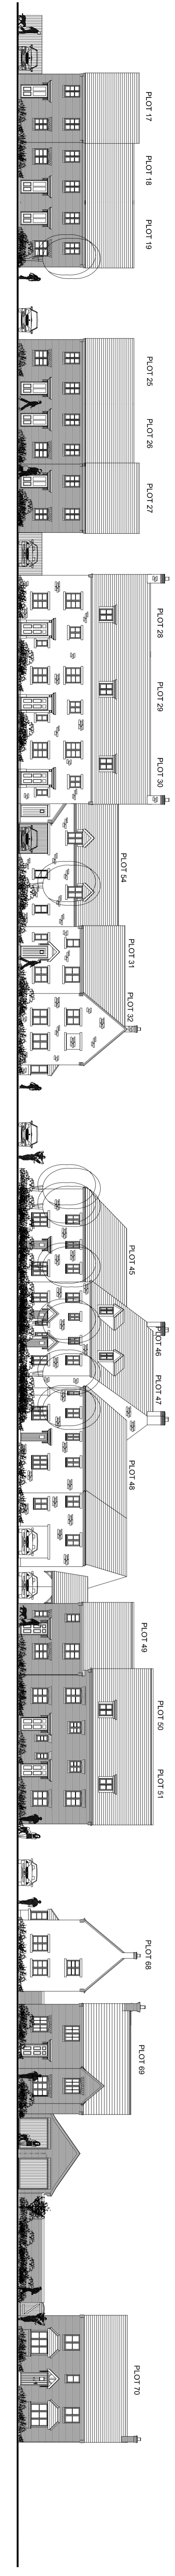
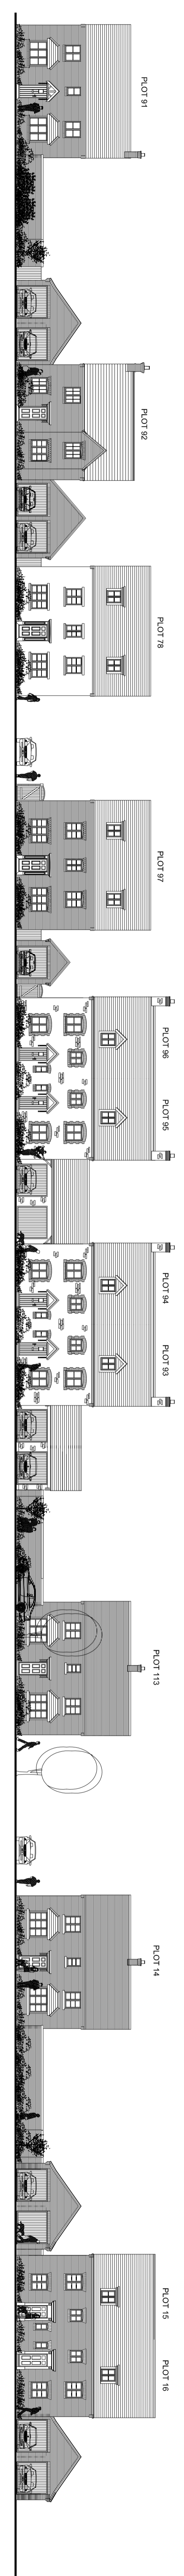


BICESTER KM4

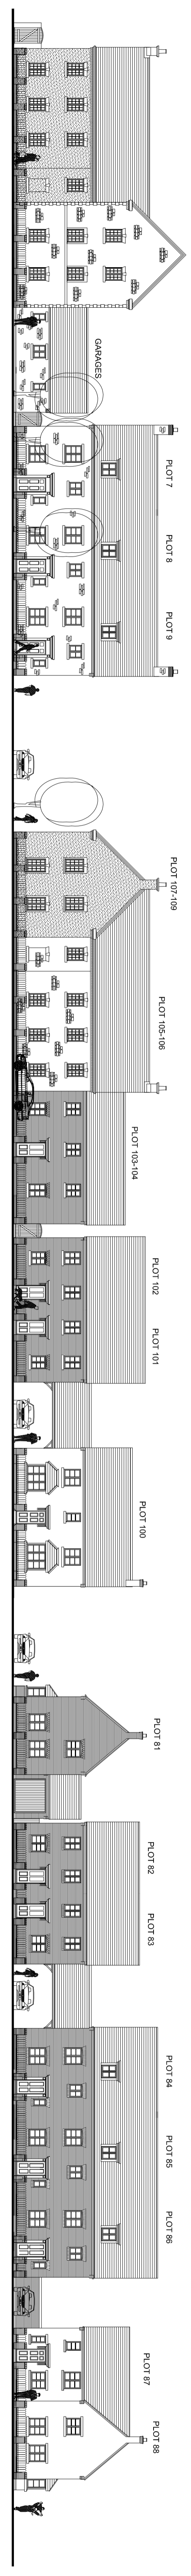

Rev. B - Sept. 2014 - Streetscenes updated in accordance with revised housestyle drawings

<p>1:200</p>	<p>NOTE:</p> <ul style="list-style-type: none"> - Rain water goods to be black - Gas meter boxes to be in ground - Electric meter boxes to be finished white - Refer to materials layout for all facing materials - Refer to Planning layout for Chimney positions 	<p>PLANNING DRAWING PROPOSED ELEVATIONS 1:200 @ A0 KM4 - STREETSCEENES 1 OF 2 30472_KM4_05 Rev B</p>
--------------	--	---