


LOCATION PLAN scale 1:2500

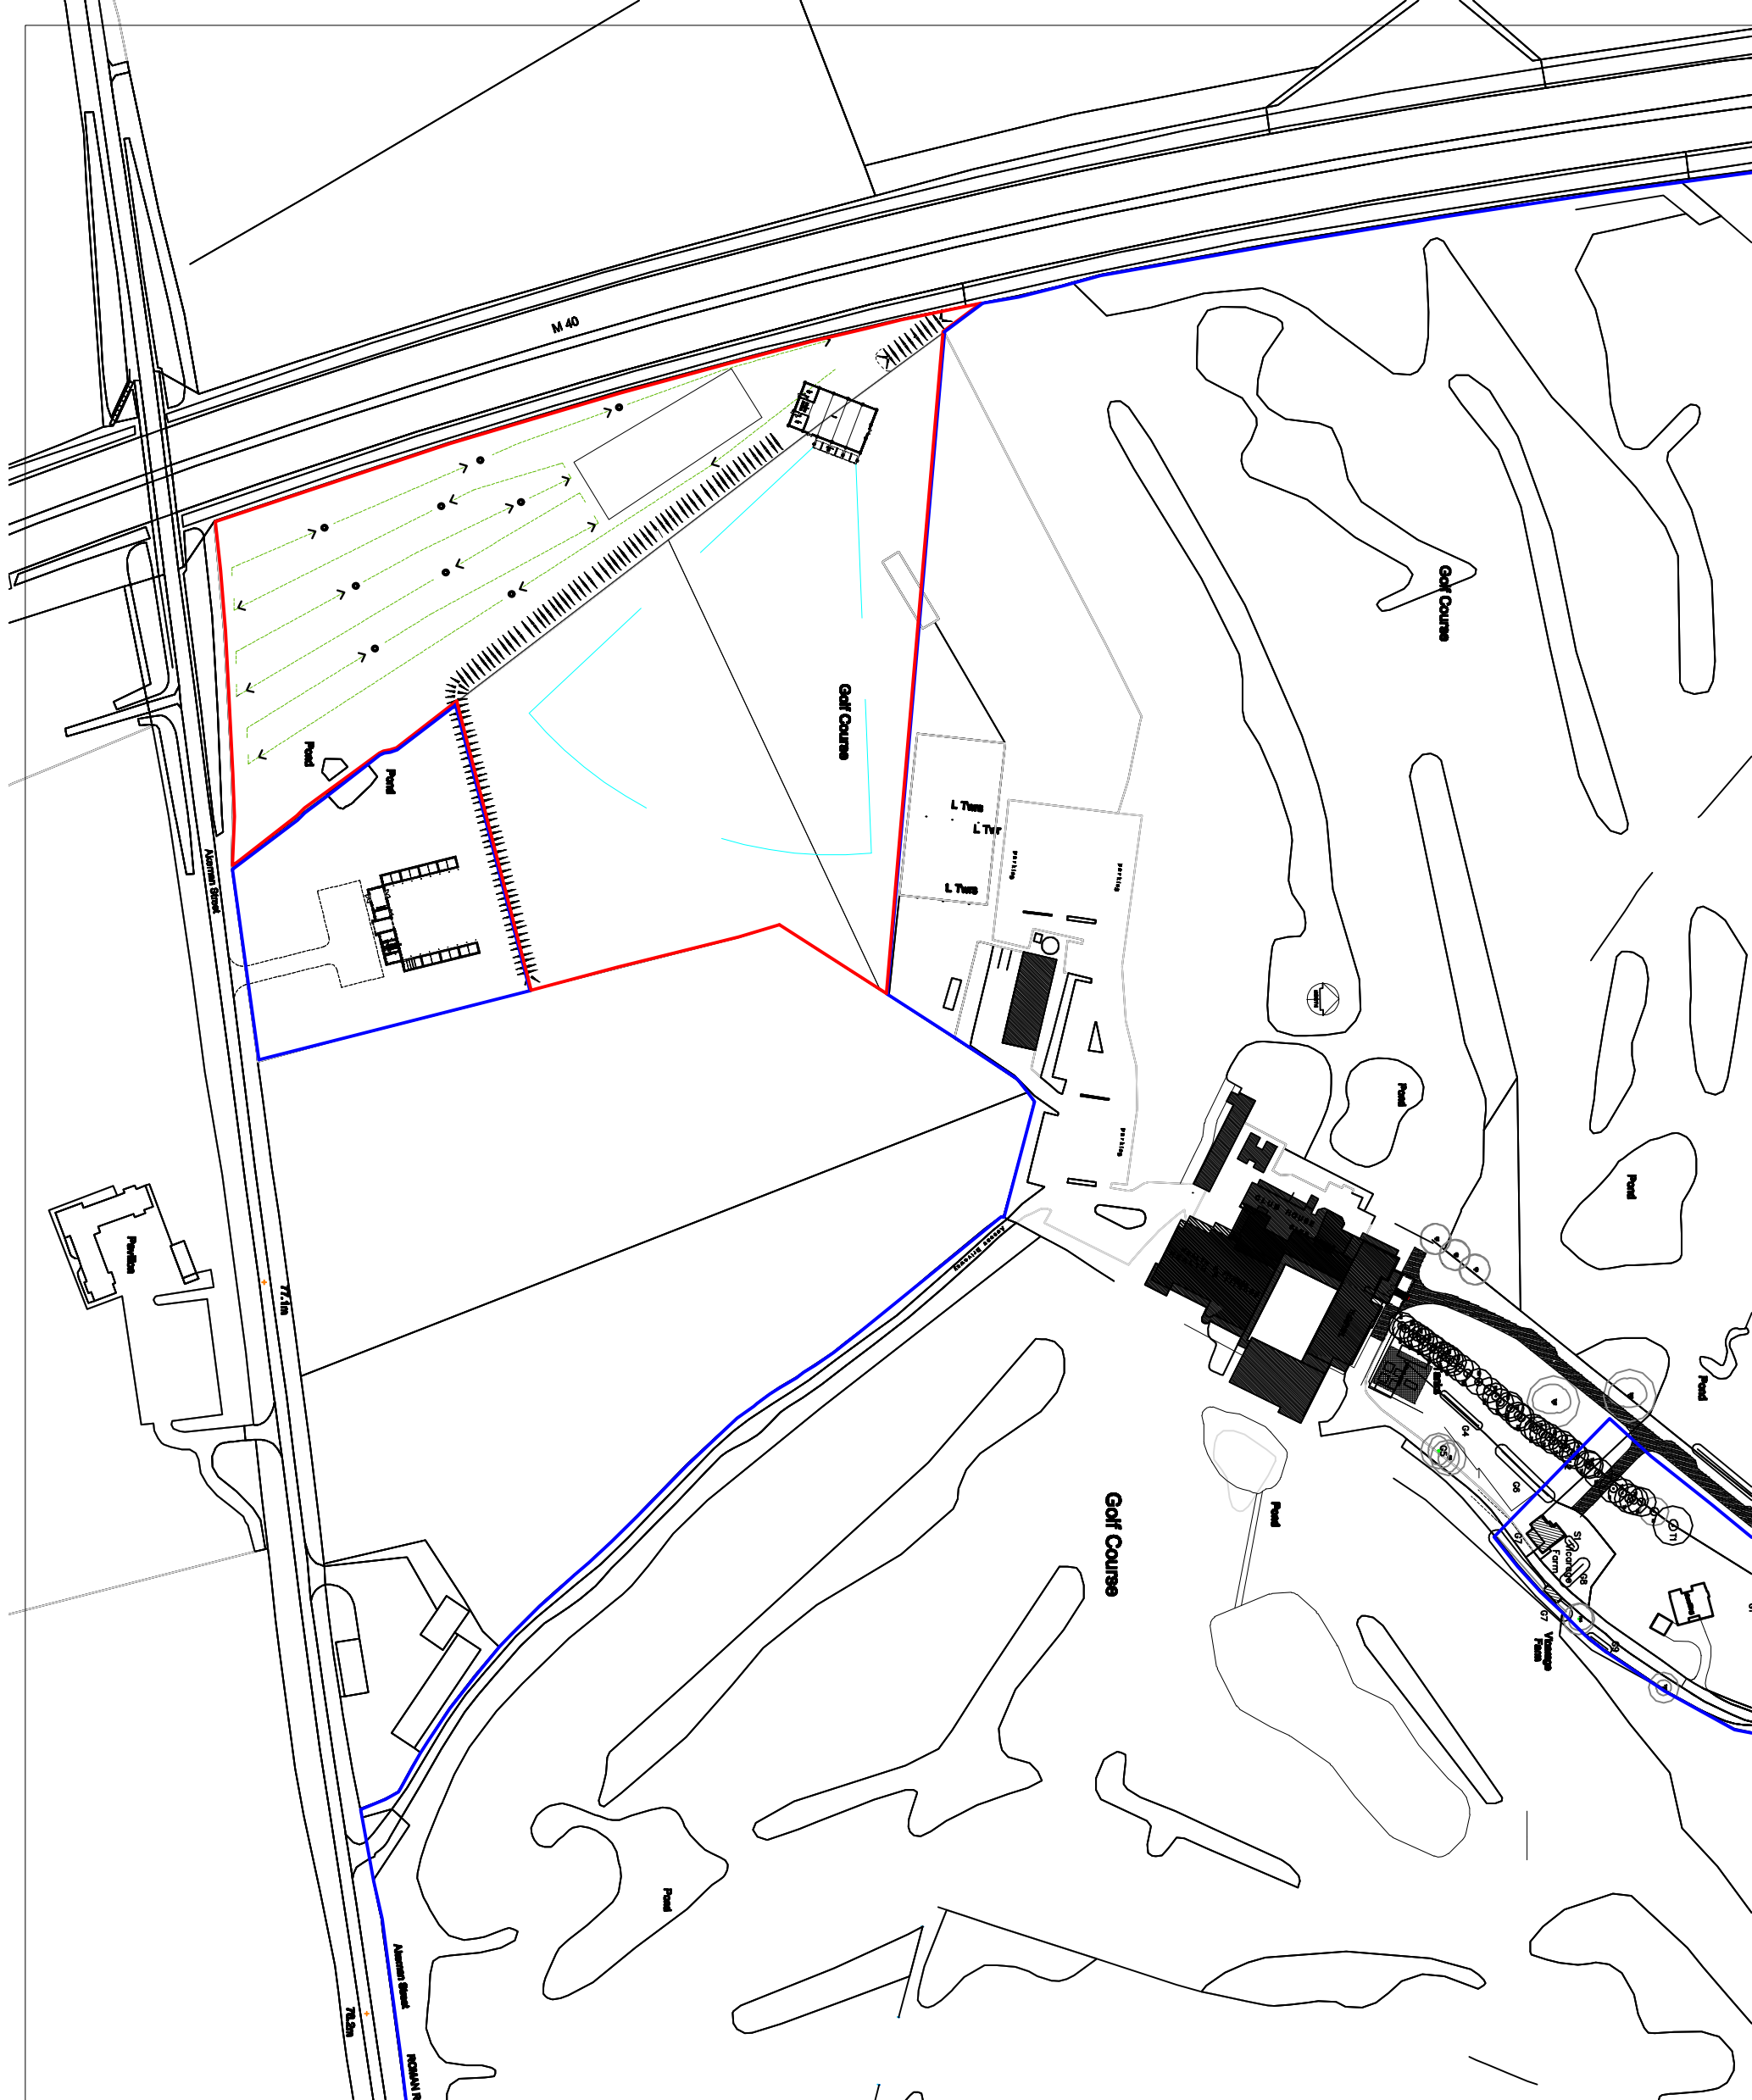

Note: All dimensions must be double checked and not scaled from this drawing.

Rev.	Date	Revisions

Steve Karpia
Architectural Detailing
 15 Tyler Close, Sharnbrook, Oxn., OX5 5BB
 Tel/Fax: 01899 320071 Mobile: 07920261292
 stevekarpia@btconnect.com

Client: MR GRAHAM PAYNE

Job Title: PROPOSED ACTIVITY CENTRE AT:
 BICESTER GOLF & COUNTRY CLUB,
 CHESTERTON, OXON.

Drawing Title: Location Plan

Scale: 1:2500	Date: June 2014	Drawn: SJK
----------------------	------------------------	-------------------

Drawing Number: SK.14-652-04