


PARCELS KMA & KMB, KINGSMERE, BICESTER

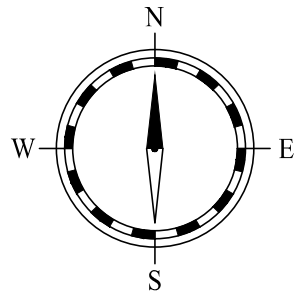


© This drawing and works depicted are copyright of The Noble Consultancy Ltd. and may not be reproduced or amended except by written permission. No liability will be accepted for amendments made by other persons.

0 20m 40m 60m 80m 100m

Sheet Size
A3

Rev Date Init

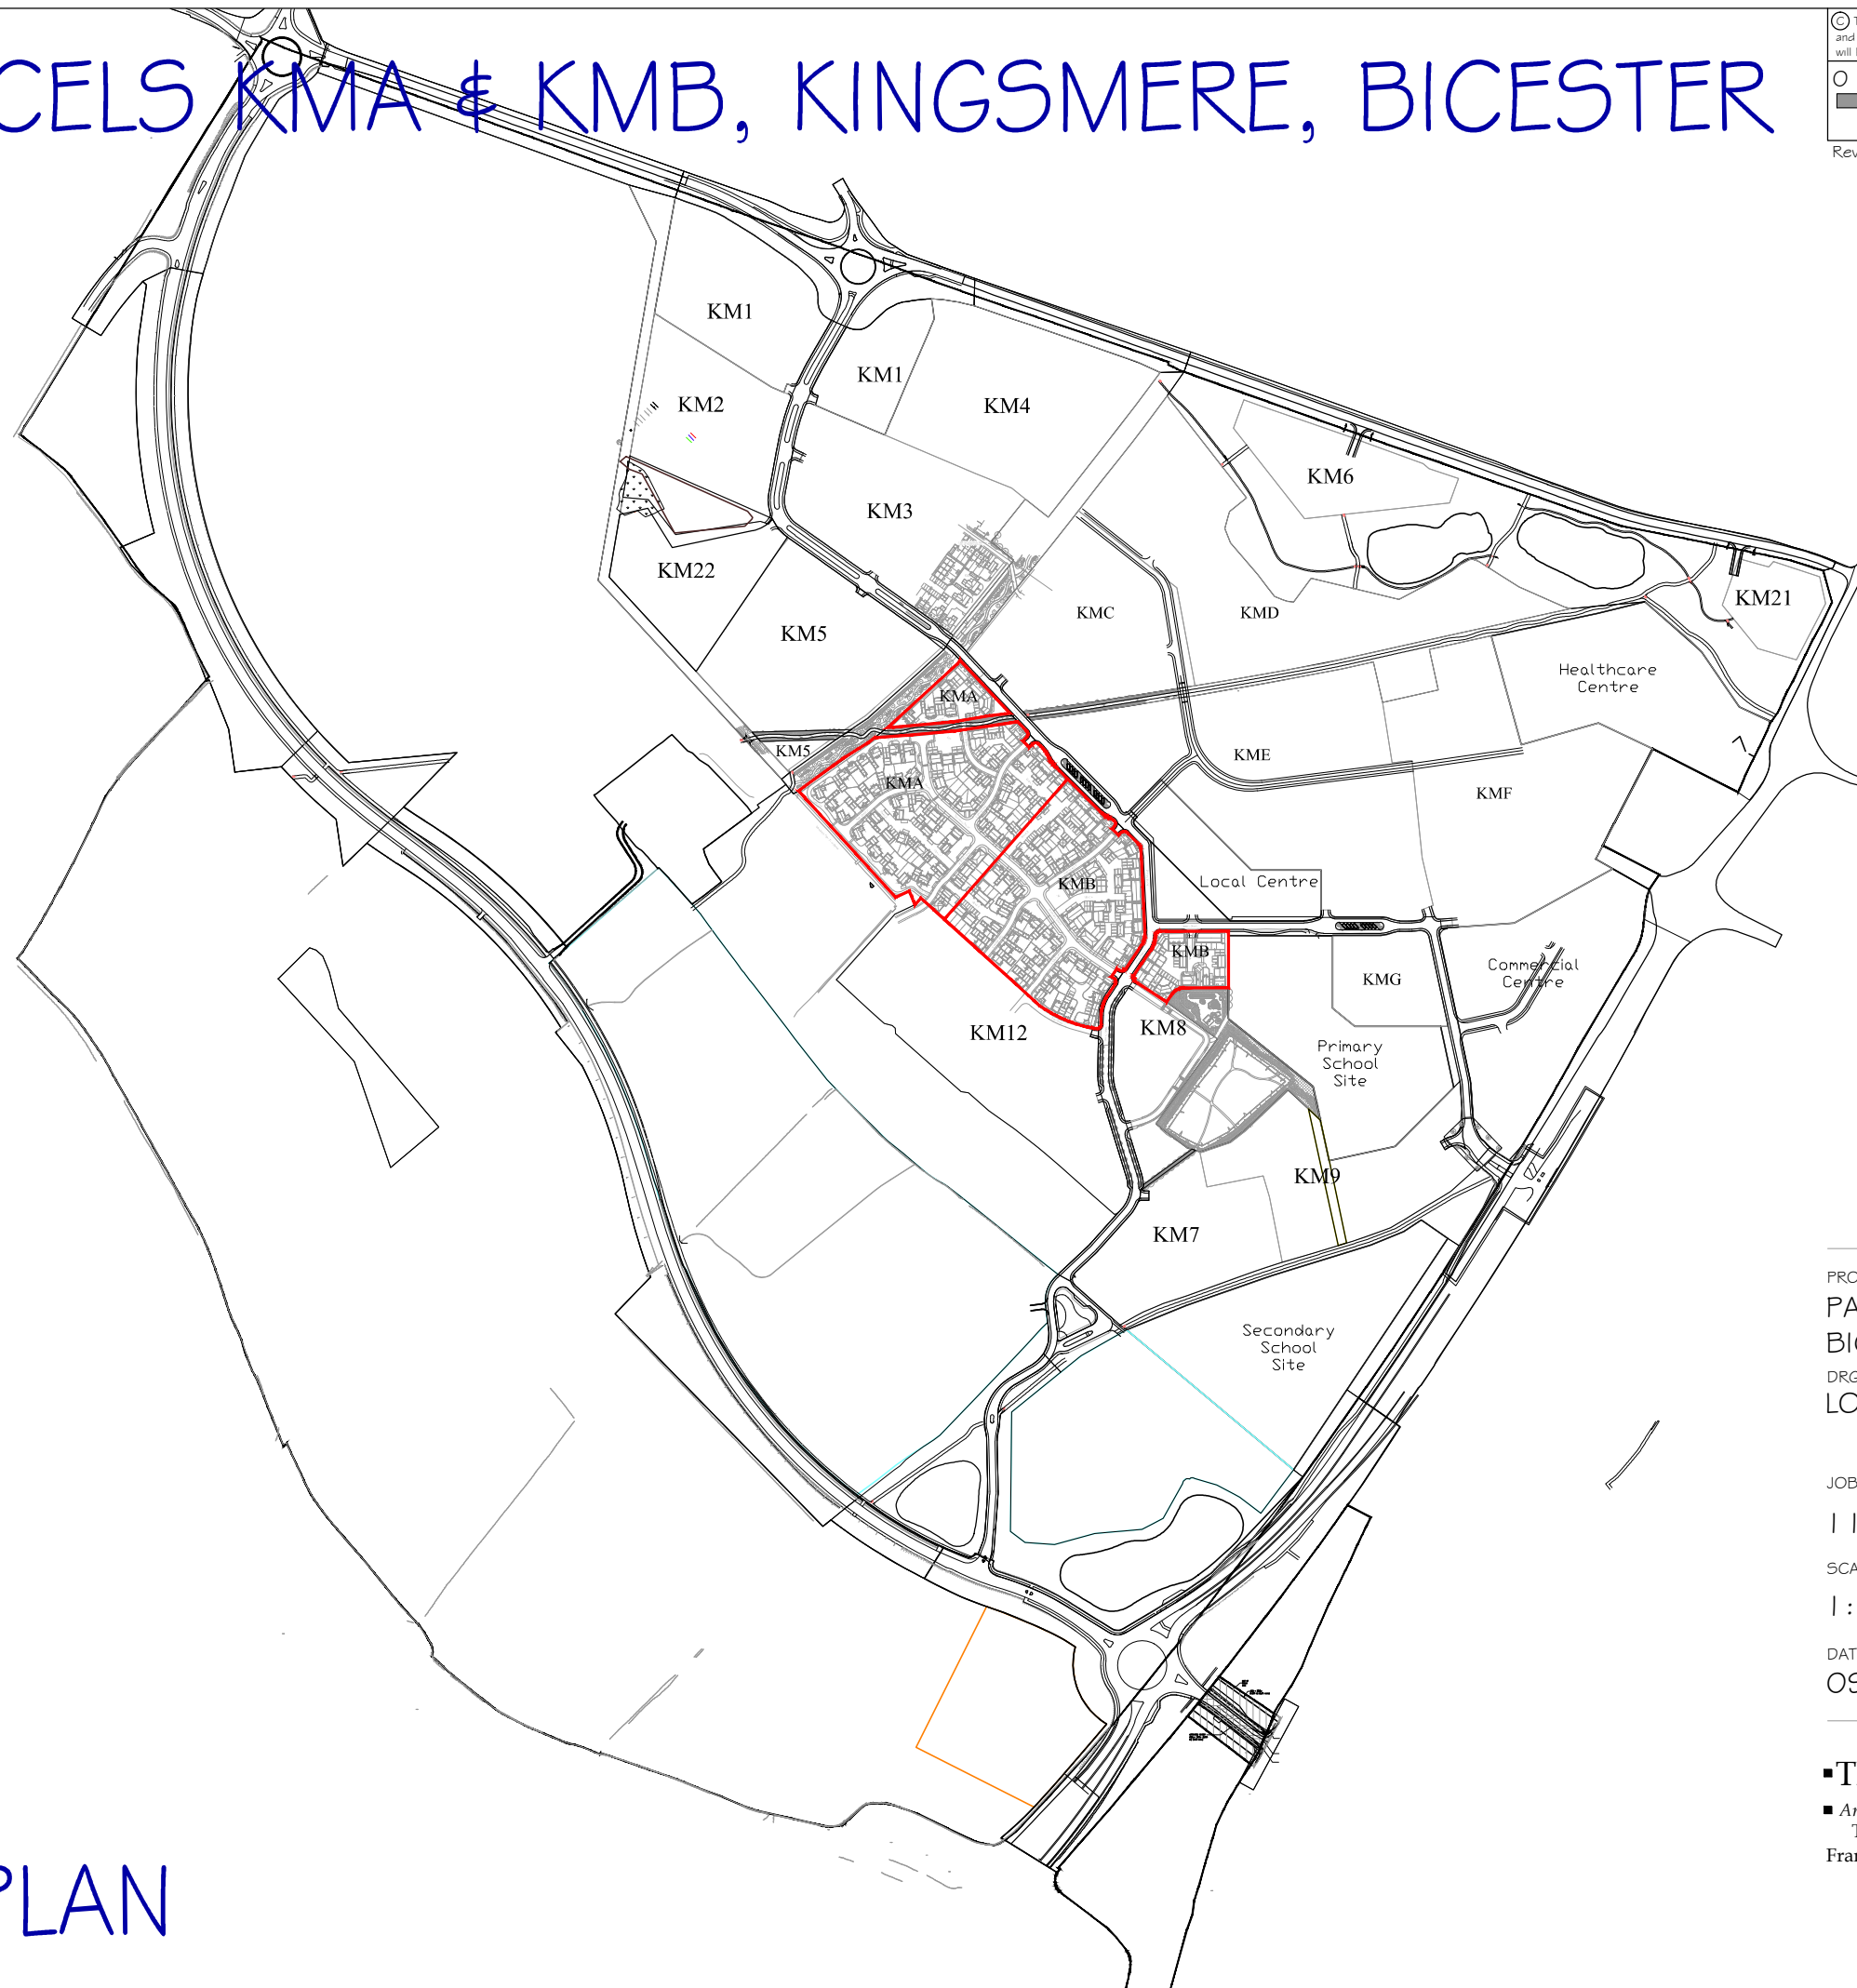

PROJECT:
PARCEL KMA & KMB, KINGSMERE
BICESTER

DRG TITLE:
LOCATION PLAN

JOB NO:	DRG NO:	
1186	102	
SCALE:	DRN BY:	REV:
1:2000	TE	-
DATE:	CKD BY:	
09/14	NN	

▪ **The NOBLE Consultancy** ▪
▪ Architectural ▪ Planning ▪ Urban Design ▪ Landscaping ▪
The Stables, Says Court Farm, Badminton Road
Frampton Cotterell, South Gloucestershire, BS36 2NY
□ T: 0844 7452033 □
E: design@noble-consultancy.co.uk
W: www.noble-consultancy.co.uk

LOCATION PLAN