

PARCELS KMA & KMB, KINGSMERE, BICESTER


Sheet Size
A1
Rev Date
Int

The architect is to check and verify all building and civil dimensions, levels and sewer invert levels at construction points before work commences. The contractor is to ensure that all work is carried out in accordance with the relevant Building Regulations. The architect is to be notified of any variations to the Building Regulations, whether or not stipulated in this drawing.




- Plot 163
House Type
V1 (5D2212)
- Plot 164
House Type
T2 (5D1959)
- Plot 165
House Type
T3 (5D1959)
- Plot 166
House Type
J1 (4T1300)
- Plot 167
House Type
J1 (4T1300)
- Plot 168
House Type
P2 (5H1130)
- Plot 169
House Type
P2 (5H1130)
- Plot 190
House Type
P2 (5H1130)
- Plot 191
House Type
P2 (5H1130)
- Plot 192
House Type
P2 (5H1130)
- Plot 193
House Type
P2 (5H1130)
- Plot 194
House Type
P2 (5H1130)
- Plot 195
House Type
J1 (4T1300)
- Plot 196
House Type
J1 (4T1300)
- Plot 197
House Type
J1 (4T1300)
- Plot 198
House Type
J1 (4T1300)
- Plot 199
House Type
V1 (5D2212)

Street Scene 1 - Primary Street (1:200)

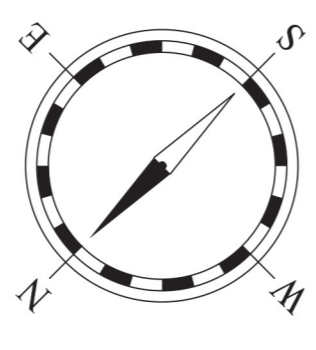

- Plot 138
House Type
E3 (3D1041)
- Plot 139
House Type
C1 (3T655)
- Plot 140
House Type
C2 (3T655)
- Plot 141
House Type
E2 (3D1041)
- Plot 142
House Type
E1 (3D1041)
- Plot 156
House Type
M2 (4D1418)
- Plot 157
House Type
M1 (4D1418)
- Plot 158
House Type
E3 (3D1041)

Street Scene 2 - Secondary Street (1:200)

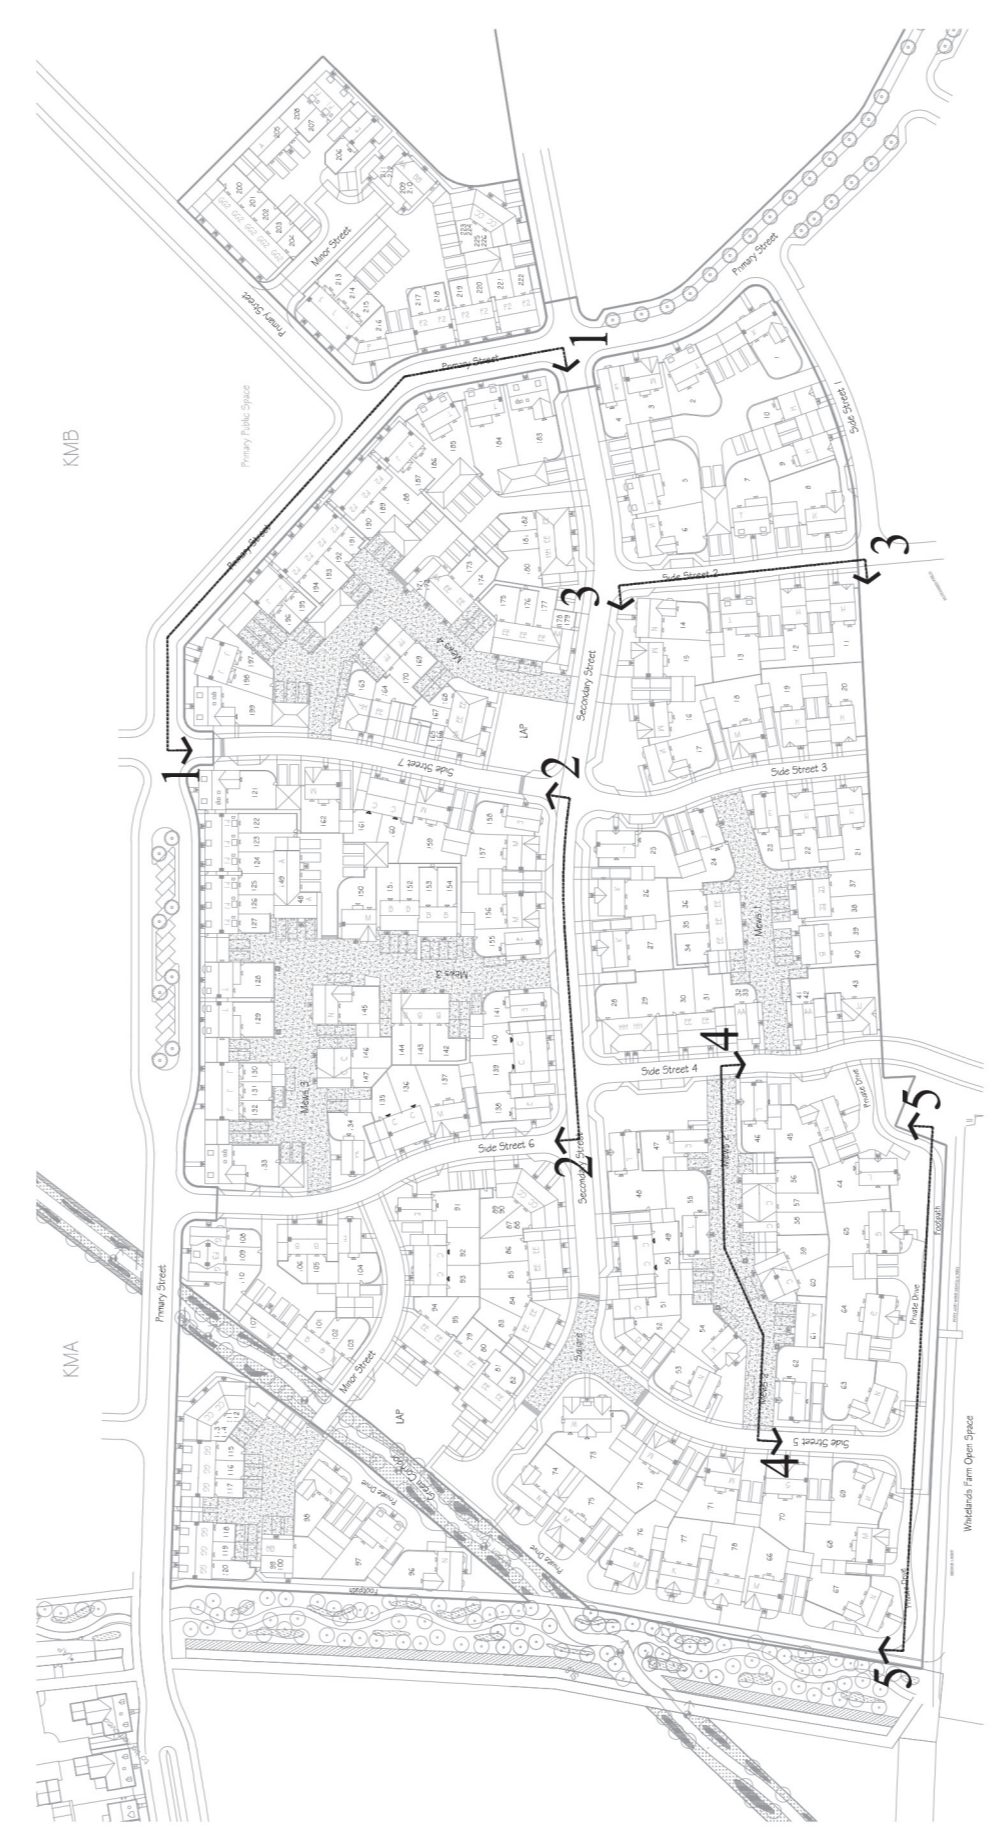

Layout Scale 1:2000



- Plot 11
House Type
H3 (4D1181)
- Plot 12
House Type
H3 (4D1181)
- Plot 13
House Type
T1 (5D1959)
- Plot 14
House Type
N1 (4D1564)

Street Scene 3 - Side Street (1:100)



PROJECT:
PARCELS KMA & KMB,
KINGSMERE, BICESTER
DRG TITLE:
STREET SCENES
SHEET 1 OF 2
JOB NO: 1186
DRG NO: 51-1
SCALE: 1:100 / 1:200
DATE: 09/14
REV: -
DRN BY: PK
CKD BY: NN

The NOBLE Consultancy
Architectural ■ Planning ■ Urban Design ■ Landscaping
The Stables, Sags Court Farm, Badminton Road
Frampton Cotterell, South Gloucestershire, BS36 2NY
T: 0844 7452033
E: design@noble-consultancy.co.uk
W: www.noble-consultancy.co.uk

STREET SCENES - SHEET 1 OF 2