


- NOTES**
1. If this drawing has been received electronically it is the recipient's responsibility to print the document to the correct scale.
 2. All dimensions are in metres unless stated otherwise. It is recommended that information is not scaled off this drawing.
 3. This drawing should be read in conjunction with all other relevant drawings and specifications.

KEY

--- Highway Boundary

SCALE 1:1000
@A2

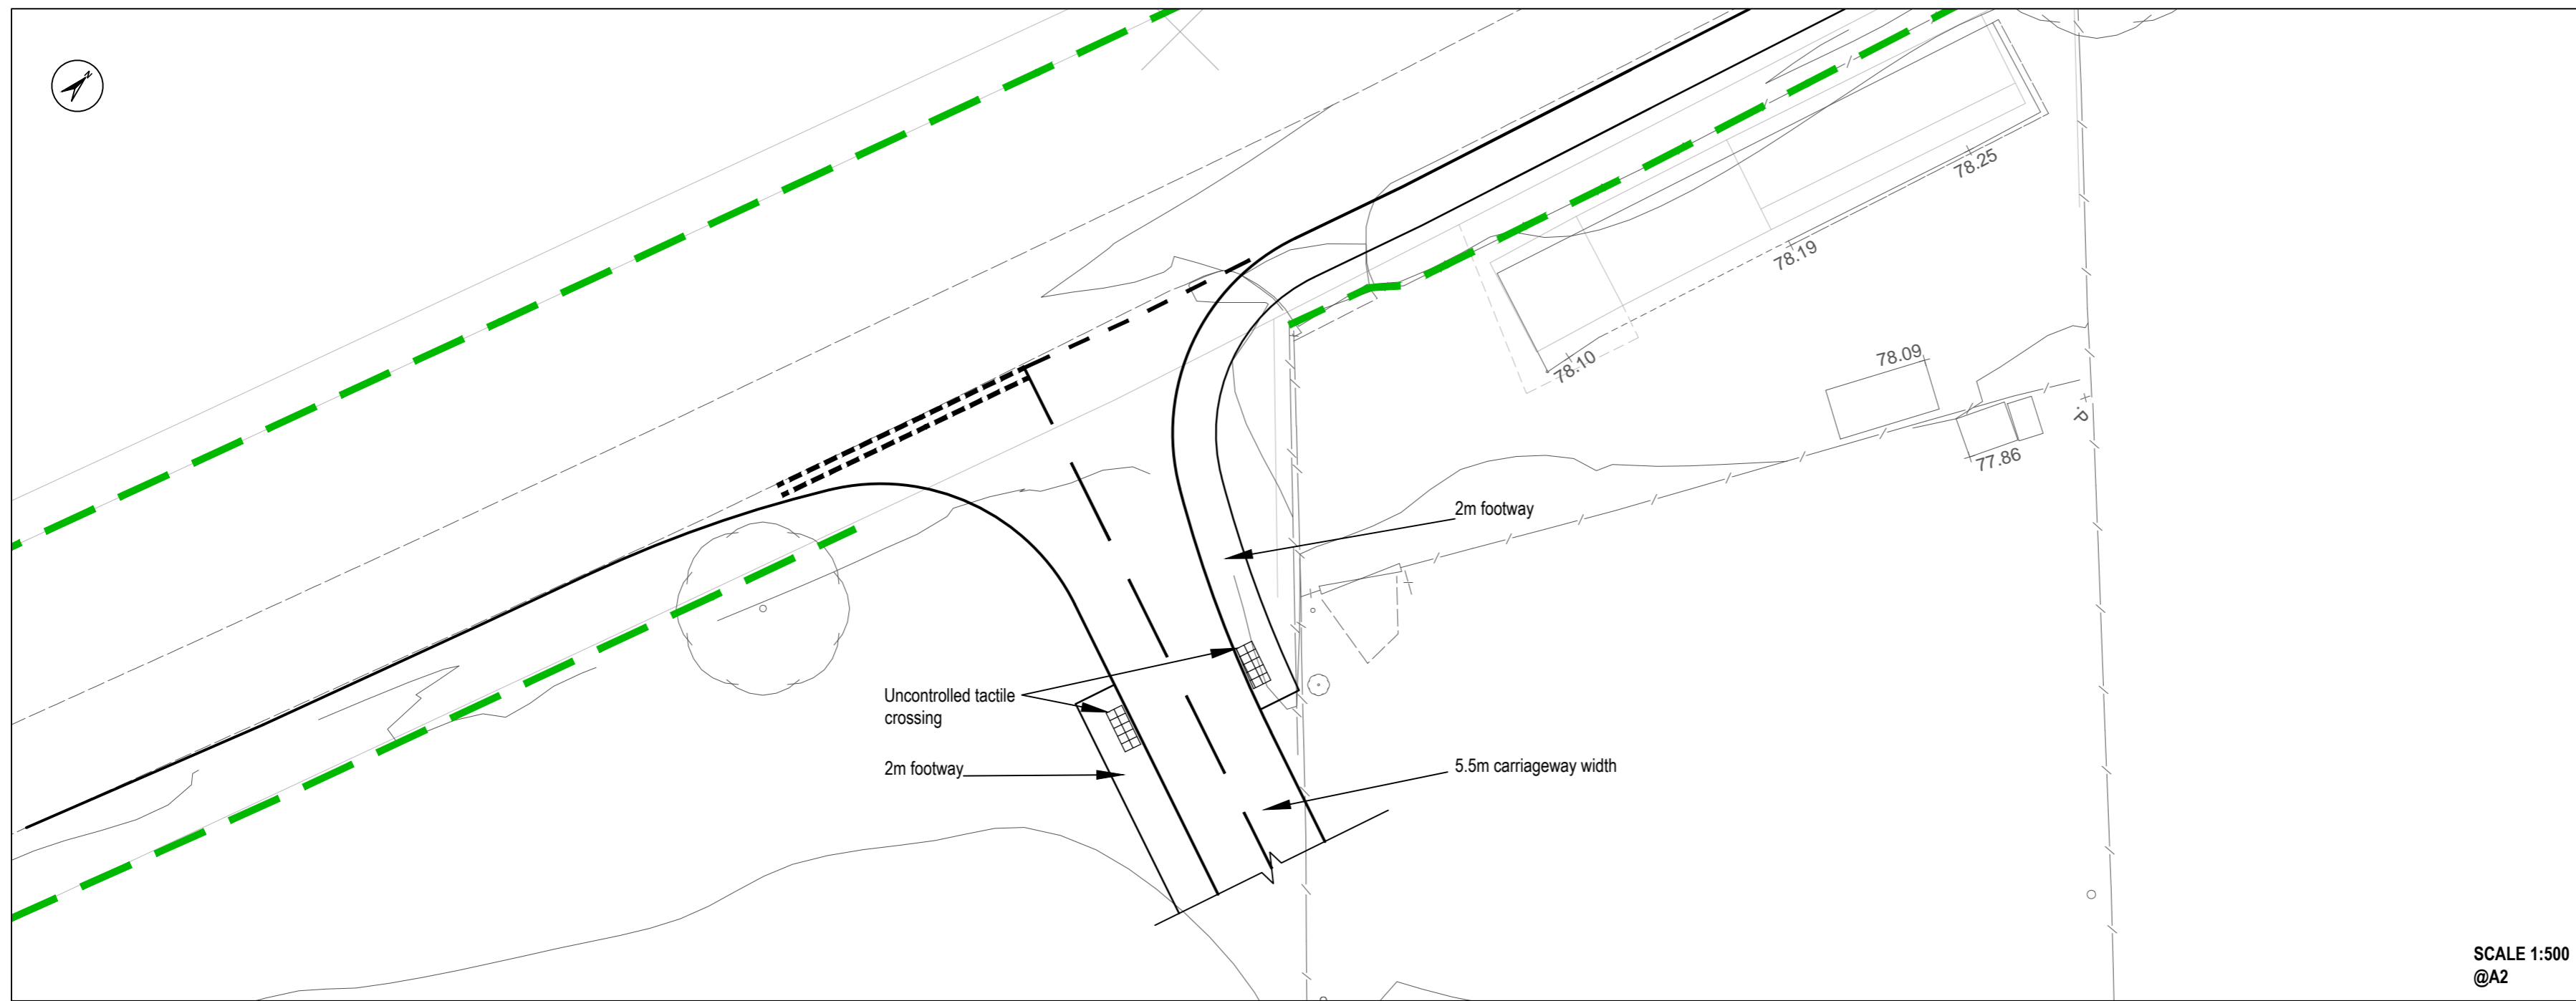

SCALE 1:500
@A2

Drawing Ref: P:\JNY8140 - GREEN LANE CHESTERTON\HIGHWAYS\DRAWINGS\JNY8140-05 PROPOSED SITE ACCESS ARRANGEMENTS.DWG. Plotted Date: 9/30/2014 2:41 PM

rev	amendments	by	ckd	date
RPS				
Planning and Development 20 Milton Park Abingdon Oxfordshire OX14 4SH		T +44 (0) 1235 432 190 W www.rpsgroup.com E Transport@rpsgroup.com		
Client		Taylor Wimpey		
Project		Land North of Green Lane, Chesterton		
Title		Proposed Site Access Arrangements		
Drawing Status	Date Created	Drawing Scale		
FOR INFORMATION	30.09.2014	AS SHOWN		
Drawing Size	Project Leader	Drawn By	Initial Review	
A2	CF	SM	CF	
Drawing Number		Rev		
JNY8140-05		-		
Transport				