



NOTES:
 1. Staked dimensions must not be taken from this drawing.
 2. This drawing must be read in conjunction with all relevant drawings, documents and information prepared by the Architects, other Consultants and Specialists.
 3. Any discrepancy on this drawing must be referred to the architects and clarification obtained before any action by others and prior to commencement of work.
 4. All dimensions must be checked on site before any action by others and prior to commencement of work or the preparation of Specialist drawings.
 5. The copyright of this drawing remains with the Architect.
 6. If in doubt ask.

REVISIONS

--	--

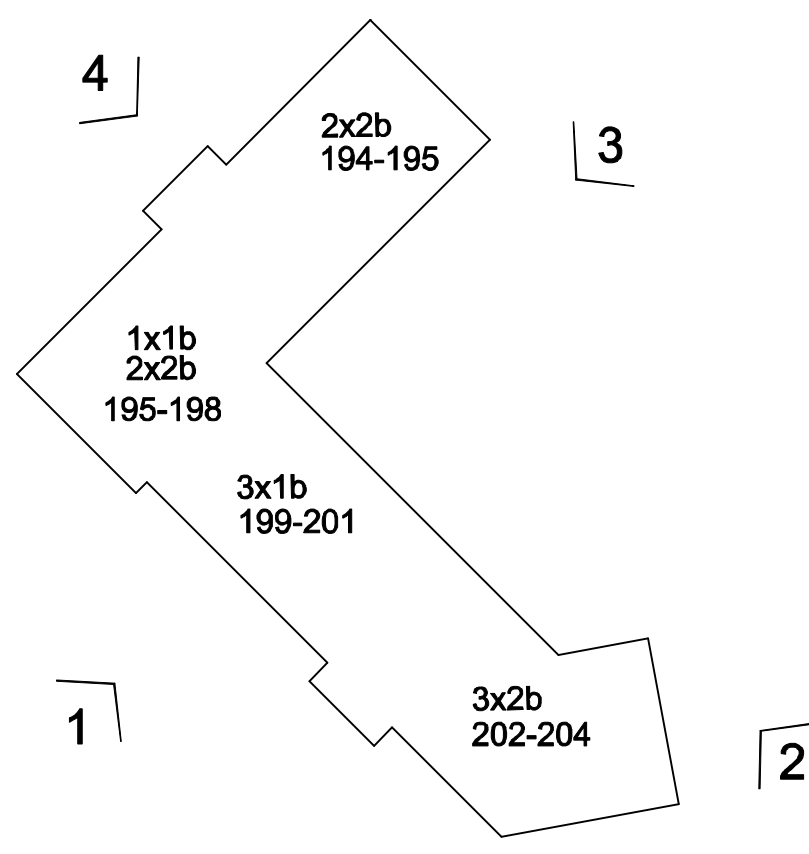


BLOCK PLAN PLOTS 195-205

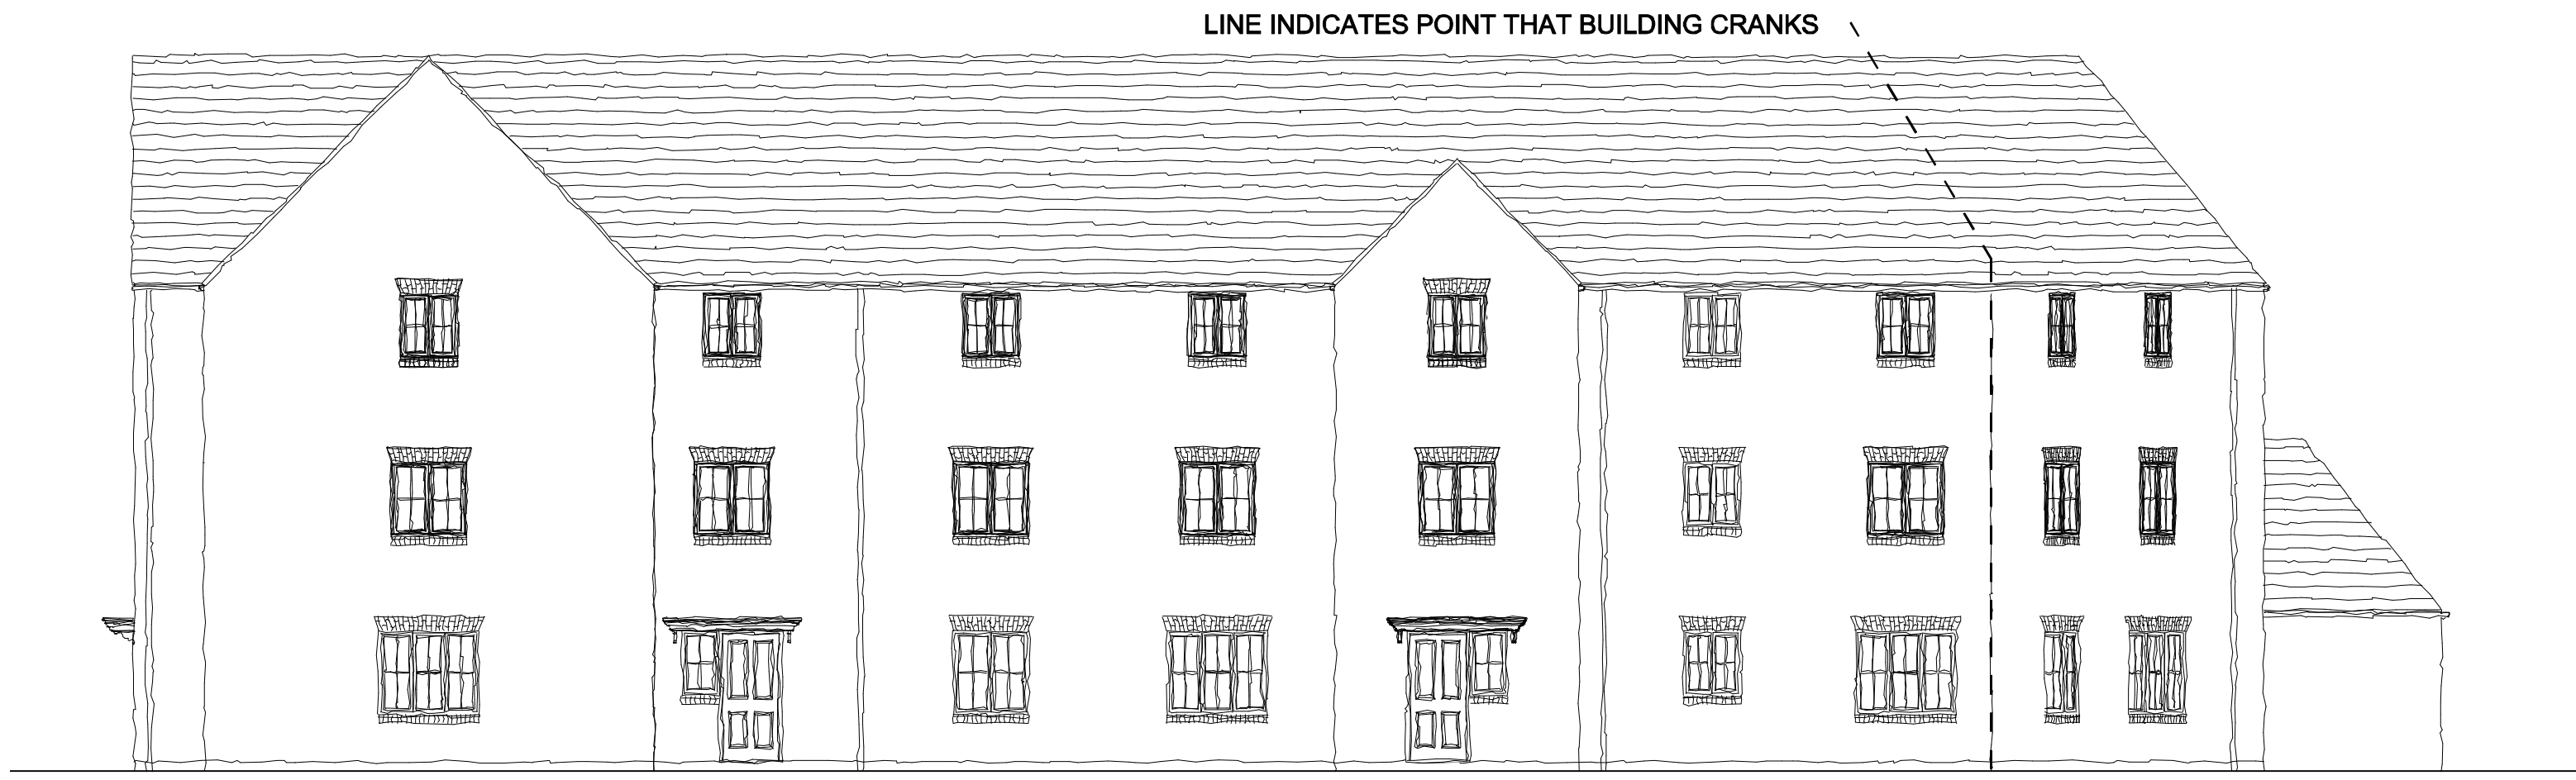

ELEVATION 1



ELEVATION 2

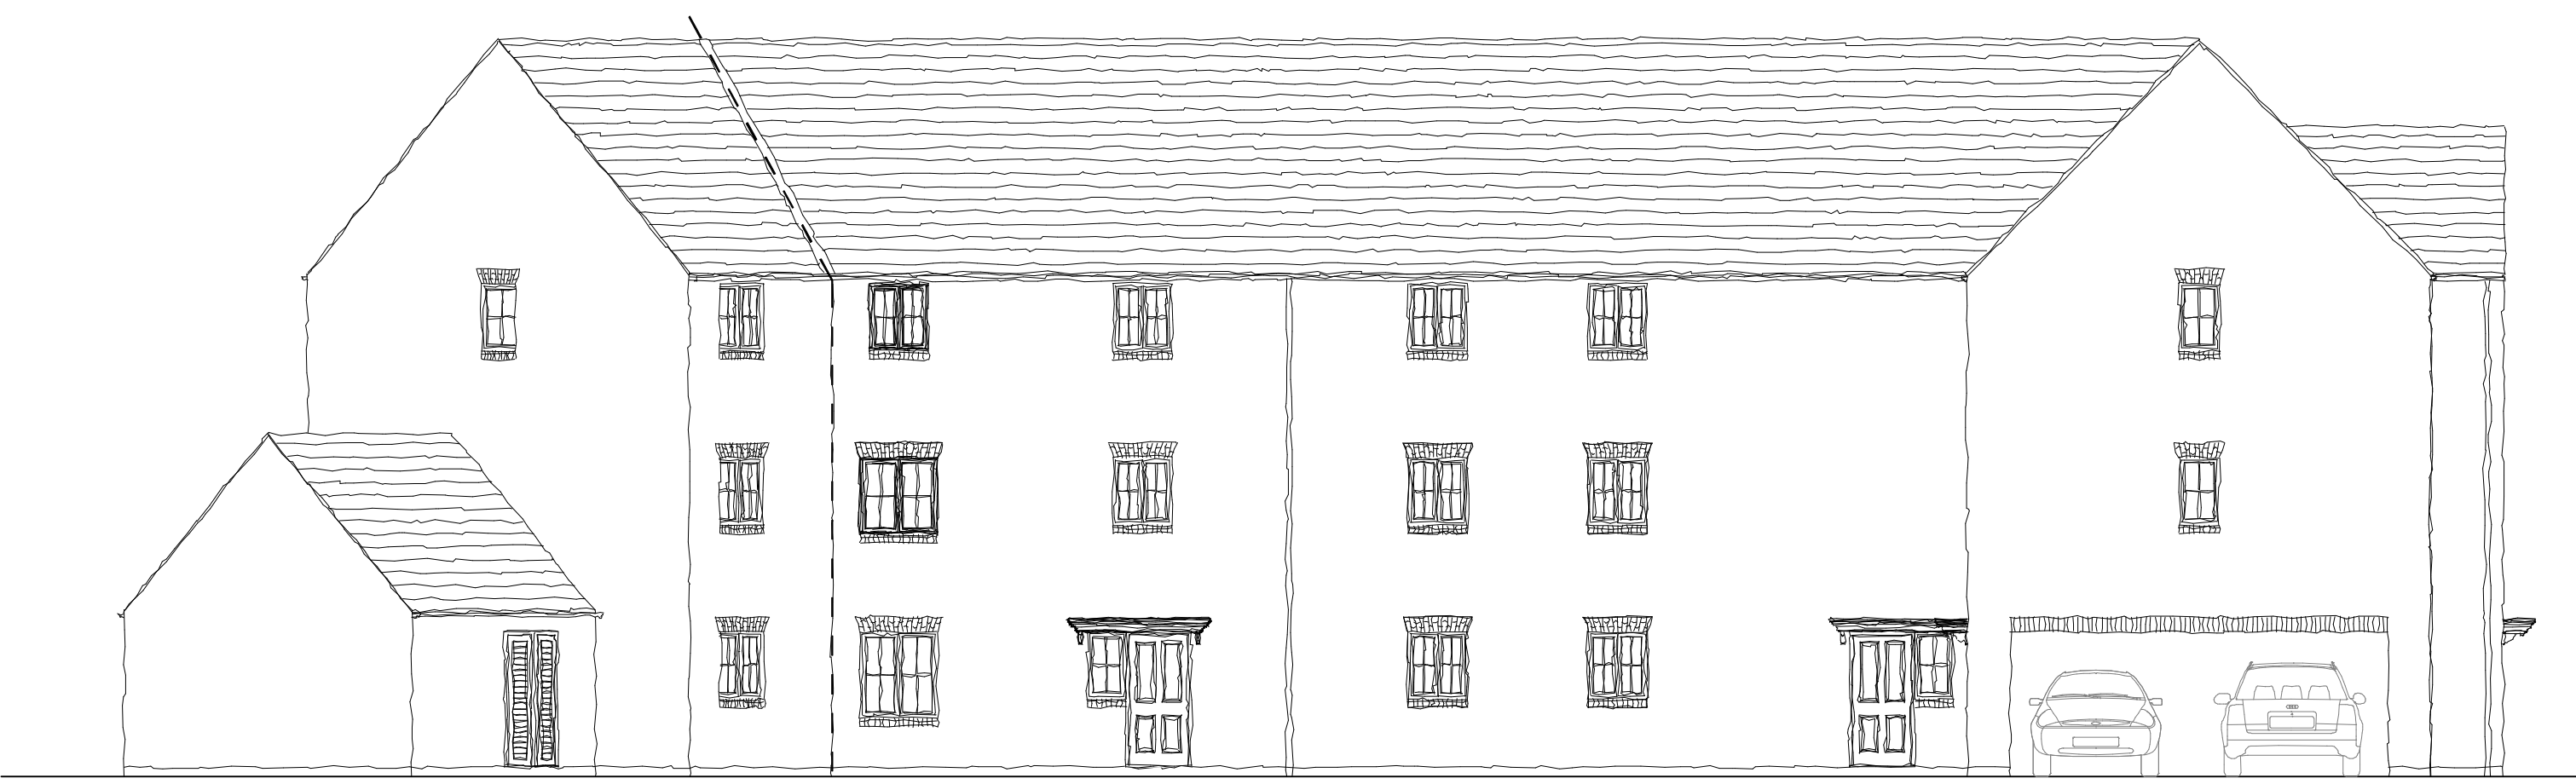

ELEVATION 3



ELEVATION 4




FOR MATERIALS PLEASE
 SEE RELEVANT DRAWINGS

ROOF MATERIALS : 13.O65.101
 WALL MATERIALS : 13.O65.102

PERSIMMON

PERSIMMON HOMES (Thames Valley) LTD
 Persimmon House
 Vanwall Business Park 2 Vanwall Road
 Maidenhead SL6 4UB
 Tel: 01628 502800 Fax: 01628 502801

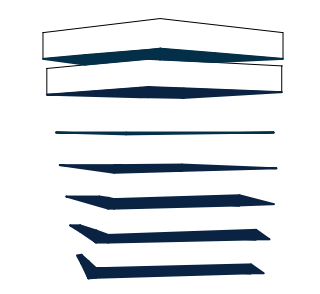

ERIC COLE ARCHITECTURE

Eric Cole Ltd. 15 The Woolmarket, Cirencester, Gloucestershire GL7 2PR
 T: +44 (0)1285 641234 E: mail@ericcole.co.uk W: www.ericcole.co.uk

PROJECT:	KMC & KMD KINGSMERE, BICESTER		
DWG TITLE:	FLAT ELEVATIONS, PLOTS 194-204		
SCALE:	1:100@A1	DRAWN:	BT
DWG NO.:	13.O65.UV.FLO2	REV:	D
		CHECKED:	
		DATE:	NOV 2013