


NOTES:
 1. Street elevations shall not be taken from this drawing.
 2. Street elevations shall be taken from the ground level at all elevations shown. Documents and drawings shall be taken from the drawings, unless otherwise stated.
 3. Any dimensions on the drawing shall be taken from the Architectural drawings and shall not be taken from the photographs or other sources.
 4. All dimensions shall be in metres unless otherwise stated.
 5. The drawings shall be prepared in accordance with the British Standard BS 1192:2011.
 6. The drawings shall be prepared in accordance with the British Standard BS 1192:2011.

| REVISIONS | |
|-----------|--|
| F | GENERAL UPDATE - 02.06.14 |
| G | GENERAL UPDATE - 02.07.14 |
| H | GENERAL UPDATE - 24.07.14 |
| J | SITE REV 34 / HOUSETYPES REV D UPDATE - 14.08.14 |




Scene 1

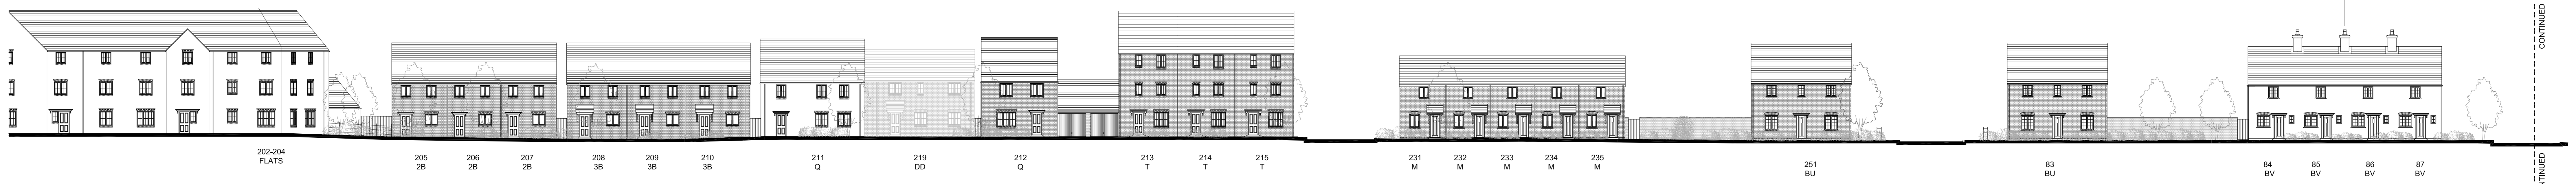

Scene 1 (ctd)




Scene 1 (ctd)

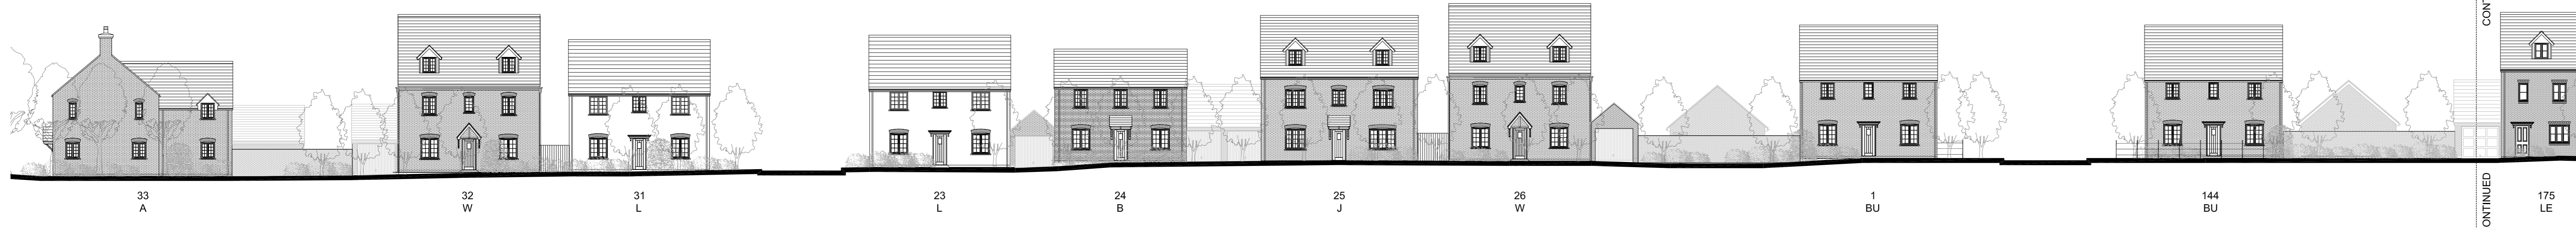

Scene 2



Scene 2 (ctd)

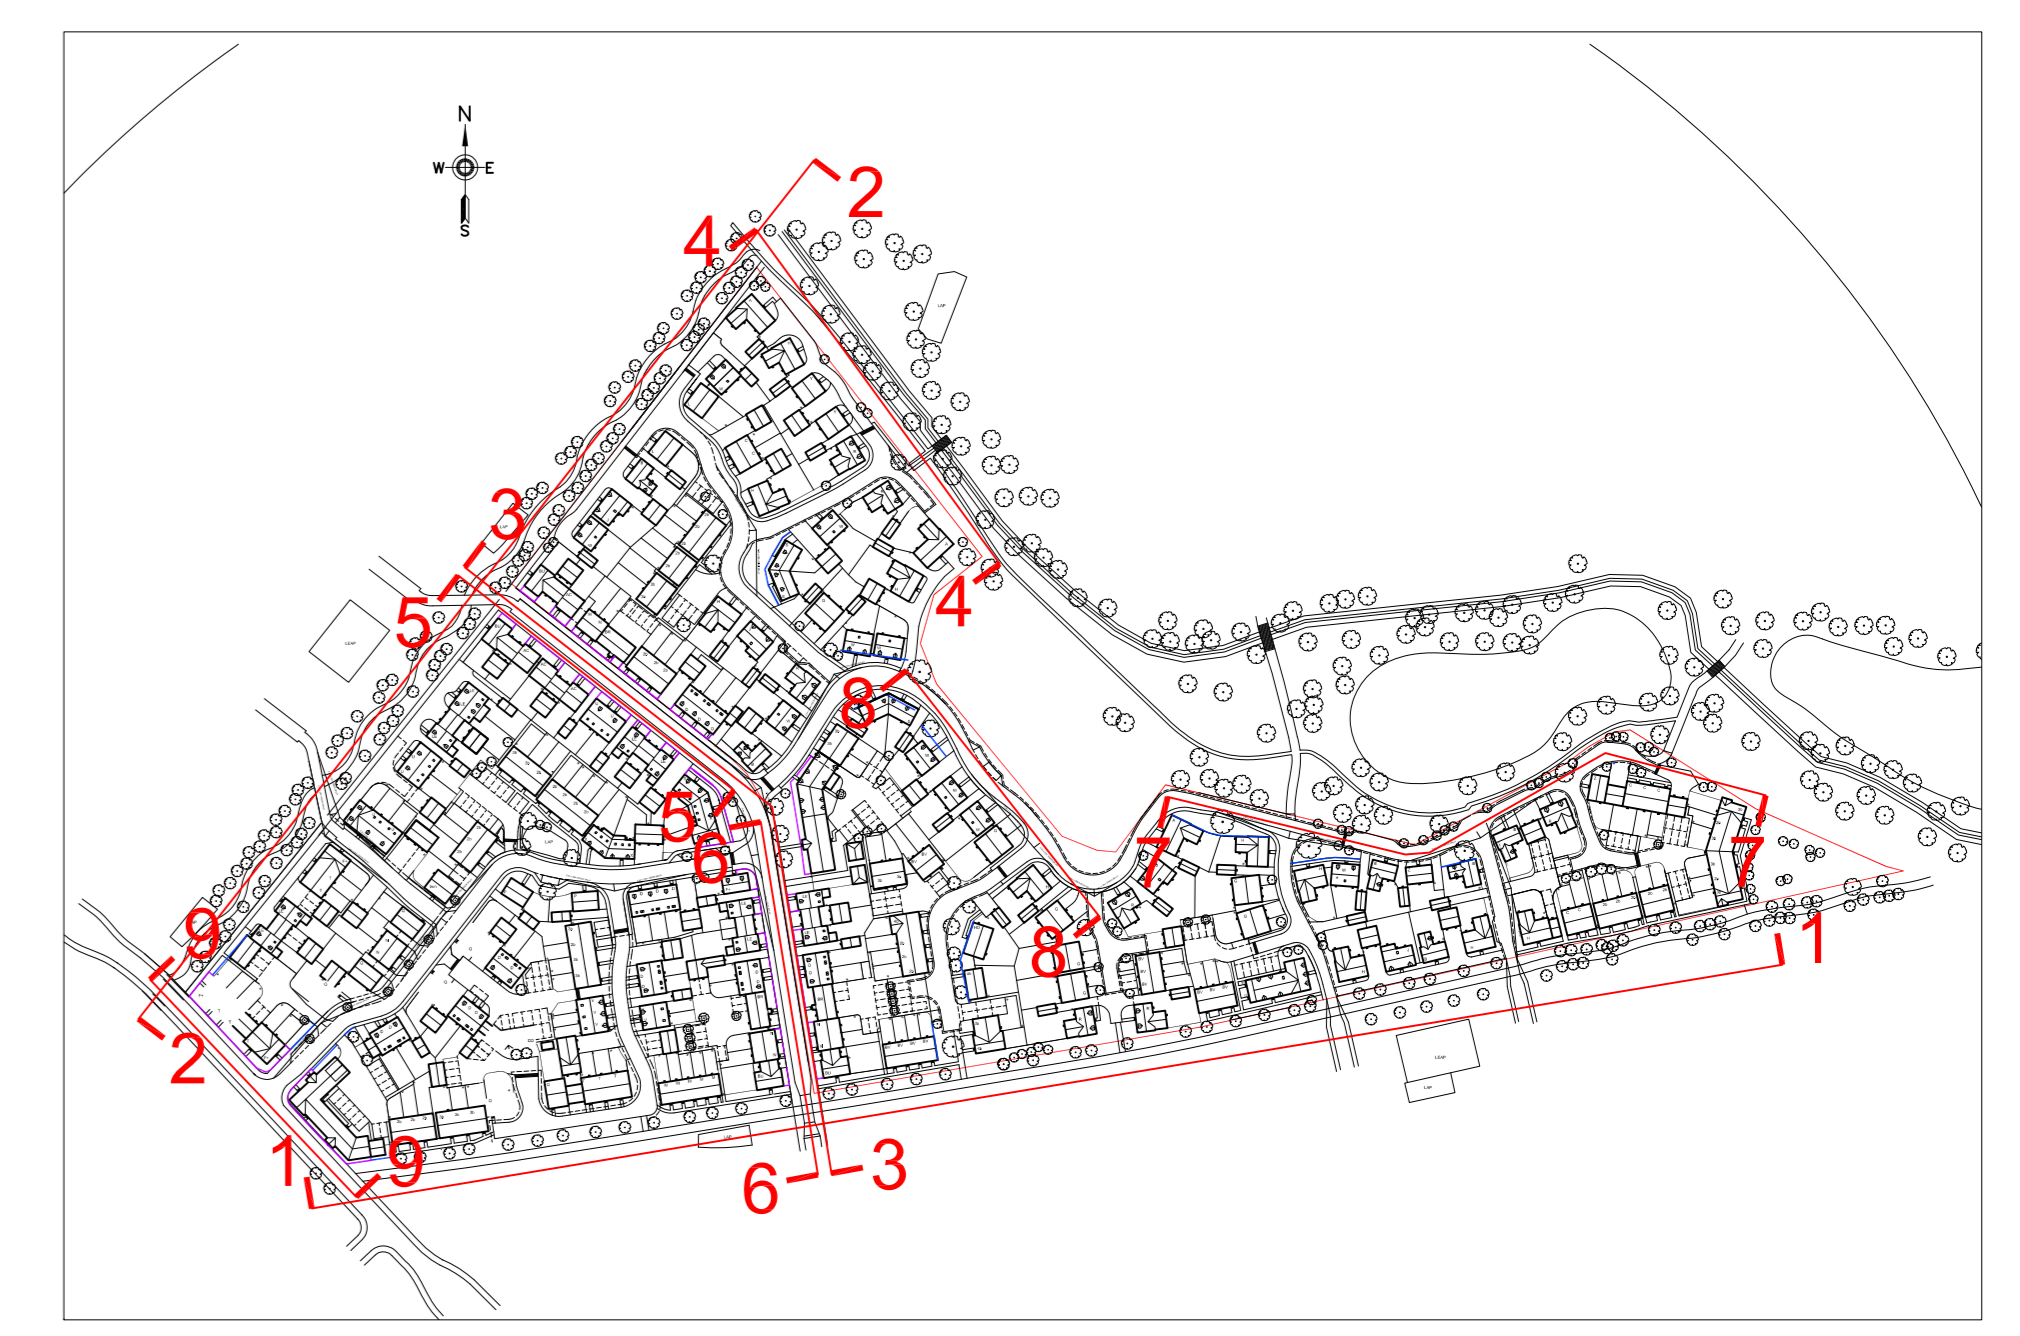

Scene Locations

PERSIMMON
 PERSIMMON HOMES (Midlands) LTD
 3 Watnole Way
 Bedford Road
 Northampton NN4 1XD
 Tel: 01604 884681 Fax: 01604 884686

CHARLES CHURCH
 Charles Church Developments Limited

ERIC COLE ARCHITECTURE

Eric Cole Ltd, 15 The Woolmarket, Cirencester, Gloucestershire GL7 2PR
 T: +44 (0)1285 641234 E: mail@ericcole.co.uk W: www.ericcole.co.uk

| | | | |
|------------|-------------------------------|--------|----------|
| PROJECT: | KMC & KMD KINGSMERE, BICESTER | | |
| DWG TITLE: | STREET SCENES SHEET 1 | | |
| SCALE: | 1:200@A0 | DRAWN: | CHECKED: |
| DWG NO: | 13.065.200 | REV: | J |
| | | DATE: | FEB 2014 |

Street scenes are for illustrative purposes only