

<ol> <li>Any discrepar</li> <li>All dimensions</li> <li>The copyright</li> </ol>	2. This of awing must be read in conjunction with all relevant drawings, documents and identification propered by the Architects, other Consultants and Specials A. Any discrepancy on the drawing must be referred to the Architects and calertation chastered before a year both by others and prior to commencement of wire. A All dimensions must be checked on site before any action by others and prior to commencement of work or the preparation of Specialists drawings. The copyright of this drawing remains with the Architect. 6. If in doubt ask!				

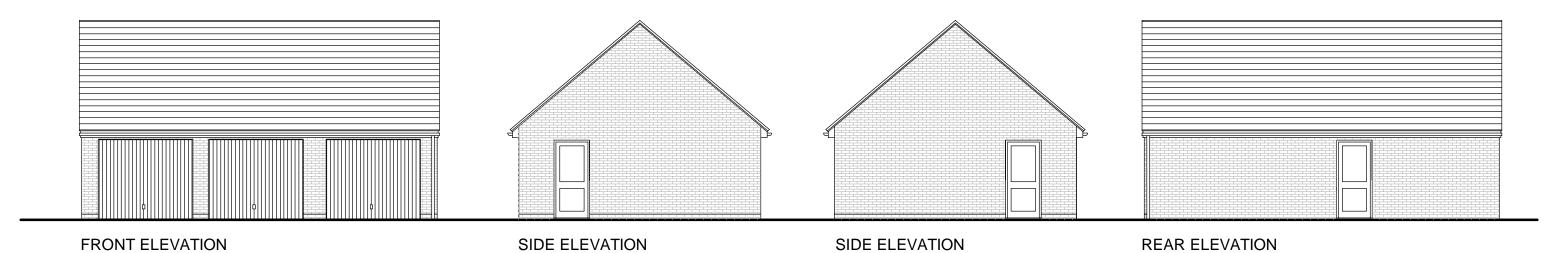

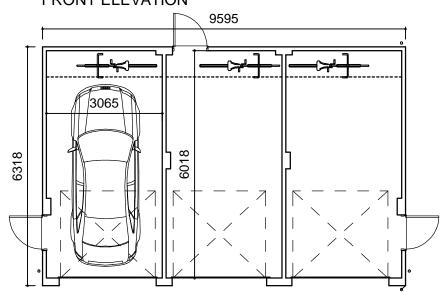





0 5m

Plots -154-155-156





	 cestershire GL7 2PR www.ericcole.co.uk

PROJECT:	KMC & KMD KINGSMERE, BICESTER					
DWG TITLE:	TRIPLE GARAGE JOINT OWNERSHIP					
	1:100@A3	DRAWN:	MA	CHECKED:		
DWG NO:	13.065.PB.GA.04	REV:	С	DATE: <b>20.05.14</b>		