


PARCEL KMA & KMB, KINGSMERE, BICESTER


HOUSE TYPES F4 & F5 : URBAN VILLAGE

© This drawing and works depicted are copyright of The Noble Consultancy Ltd. and may not be reproduced or amended except by written permission. No liability will be accepted for amendments made by other persons.

0 1m 2m 3m 4m 5m Sheet Size A3
 Rev Date Int

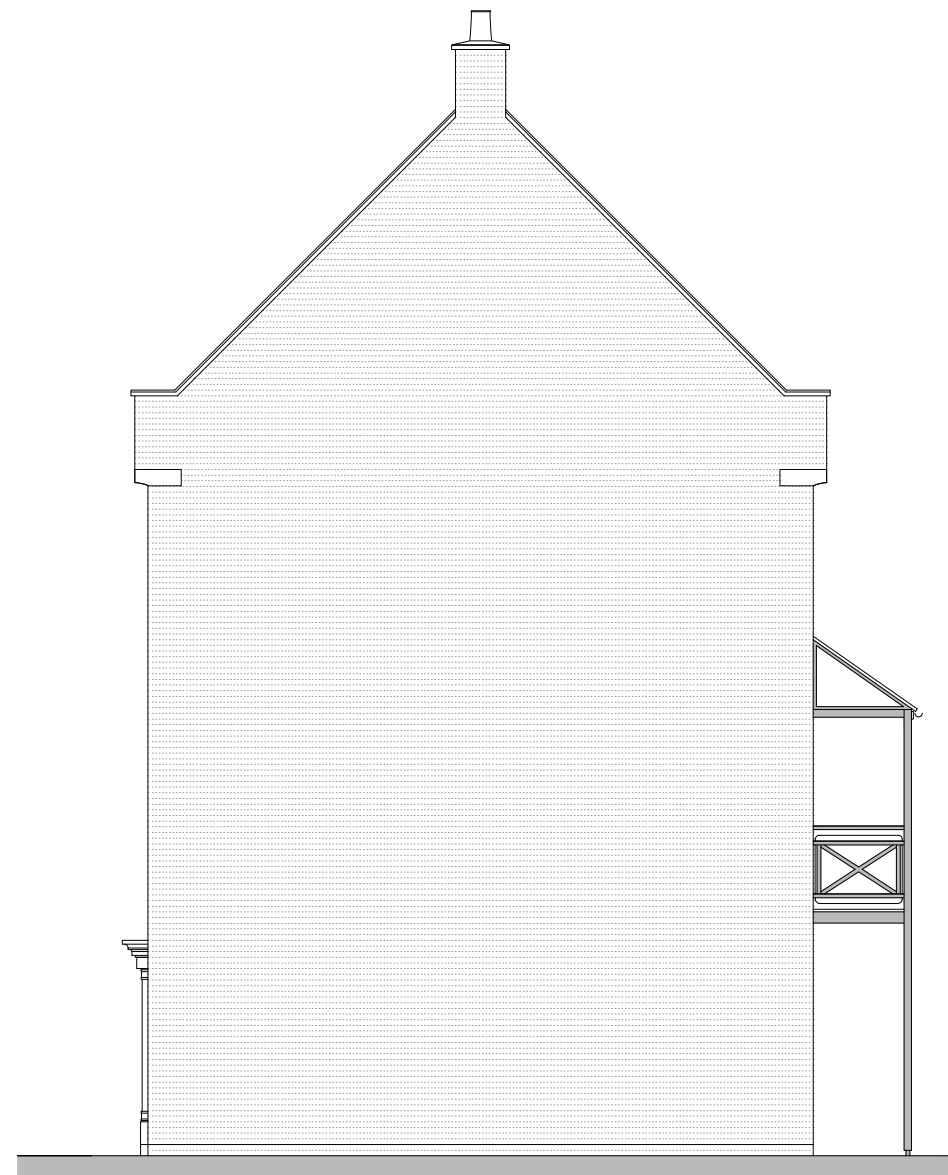

SIDE ELEVATION
 Type F4 (opp)
 Plot 195

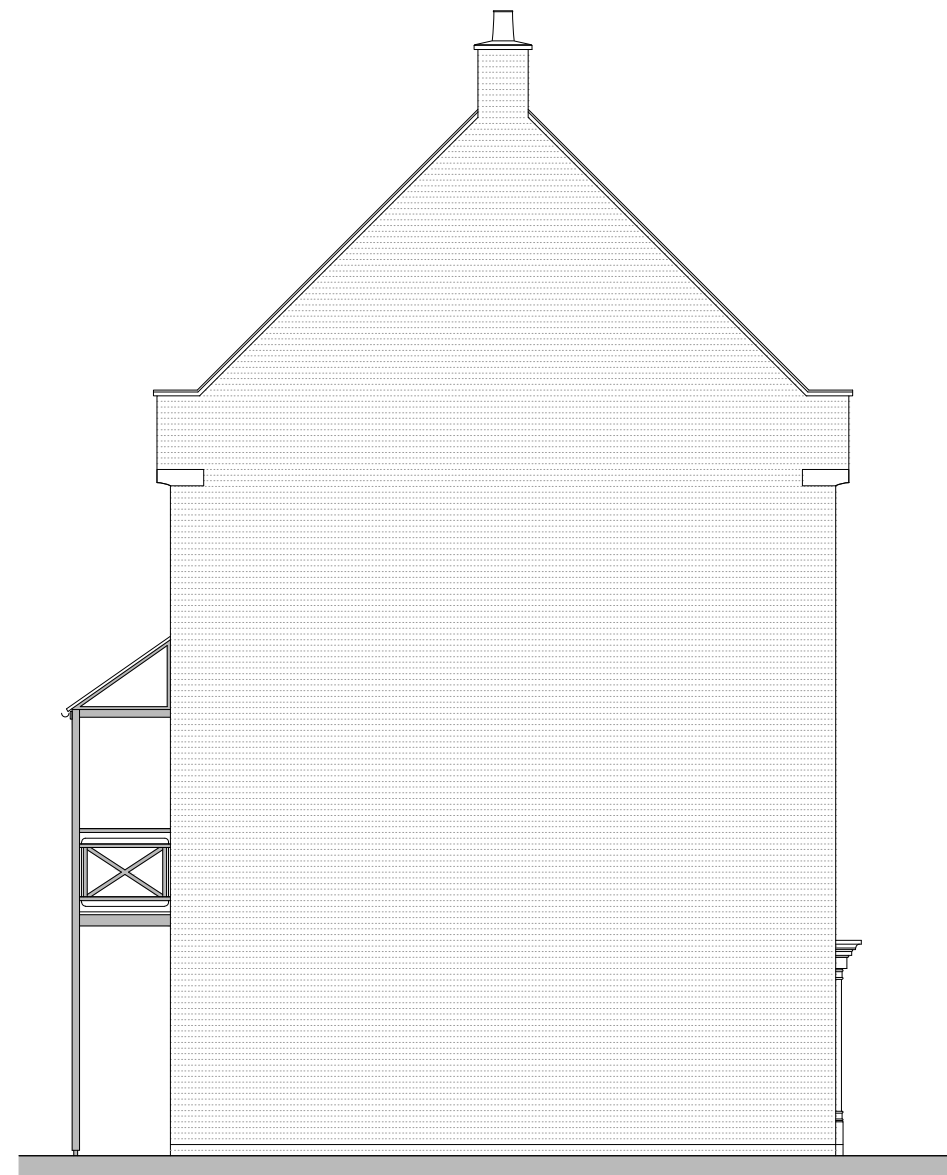

SIDE ELEVATION
 Type F4 (as)
 Plot 189

House Type F4

Plots: (as) 189, 190 & 194

Plots: (opp) 191 & 195

House Type F5

Plots: (as) 192

Plots: (opp) 193



PROJECT:
 PARCEL KMA & KMB, KINGSMERE
 BICESTER

DRG TITLE:
 HOUSE TYPES F4 & F5 (5T | 25 |)
 SIDE ELEVATIONS

JOB NO: 1186 DRG NO: HT - U - F4-F5 - 3

SCALE: 1:100 DRN BY: NFH REV: -

DATE: 11/14 CKD BY: NN

▪ The **NOBLE** Consultancy ▪
 ▪ Architectural ▪ Planning ▪ Urban Design ▪ Landscaping ▪
 The Stables, Says Court Farm, Badminton Road
 Frampton Cotterell, South Gloucestershire, BS36 2NY
 □ T: 0844 7452033 □
 E: design@noble-consultancy.co.uk
 W: www.noble-consultancy.co.uk