


# PARCEL KMA & KMB, KINGSMERE, BICESTER

## HOUSE TYPE Z1 : URBAN VILLAGE

© This drawing and works depicted are copyright of The Noble Consultancy Ltd. and may not be reproduced or amended except by written permission. No liability will be accepted for amendments made by other persons.

0 1m 2m 3m 4m 5m Sheet Size  
**A3**

Rev Date Int

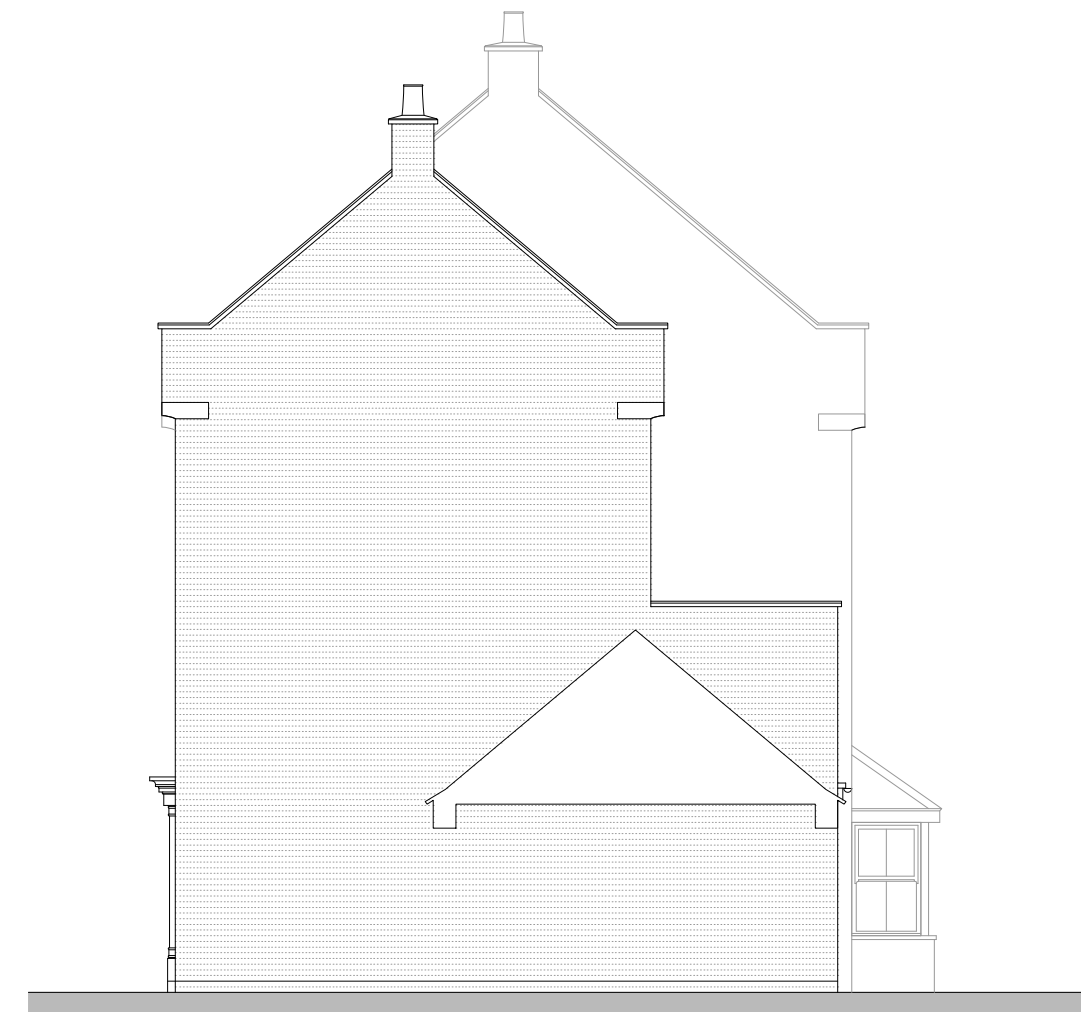

SIDE ELEVATION

Plots: (as) 204 & 206  
Plots: (opp) 205 & 207



PROJECT:  
PARCEL KMA & KMB, KINGSMERE  
BICESTER

DRG TITLE:  
HOUSE TYPE Z1 (4T | 580)  
SIDE ELEVATION

JOB NO: 1186      DRG NO: HT - U - Z1 - 6

SCALE: 1:100      DRN BY: KF      REV: -

DATE: 11/14      CKD BY: NN

▪ **The NOBLE Consultancy** ▪  
▪ Architectural ▪ Planning ▪ Urban Design ▪ Landscaping ▪  
The Stables, Says Court Farm, Badminton Road  
Frampton Cotterell, South Gloucestershire, BS36 2NY  
□ T: 0844 7452033 □  
E: design@noble-consultancy.co.uk  
W: www.noble-consultancy.co.uk