

PARCELS KMA & KMB, KINGSMERE, BICESTER



Plot 200 House Type V1 (502212)
 Street Scene 17 - Side Street 7



Plot 32 & 33 House Type AA1 (469/564)
 Plot 34 House Type EE5 (823)
 Plot 35 House Type EE1 (823)
 Plot 36 House Type EE5 (823)
 Street Scene 18 - Mews 1



Plot 23 House Type E1 (301041)
 Street Scene 19 - Mews 1



Plot 34 House Type K3 (401269)
 Plot 35 House Type L1 (401371)
 Plot 47 House Type E1 (301041)
 Street Scene 20 - Mews 2



Plot 46 House Type L1 (401371)
 Street Scene 21 - Mews 2



Plot 151 House Type A3 (21768)
 Plot 152 House Type M1 (401359)
 Plot 153 House Type B3 (21734)
 Plot 154 House Type B3 (21734)
 Plot 155 House Type B3 (21734)
 Plot 156 House Type B3 (21734)
 Plot 157 House Type Y1 (301119)
 Street Scene 22 - Mews 3



Plot 143 House Type Y2 (301119)
 Street Scene 23 - Mews 3



Plots 172 & 173 House Type AA1 (469/560)
 Plot 174 House Type EE1 (823)
 Plot 175 House Type EE5 (823)
 Plot 176 House Type EE5 (823)
 Plot 177 House Type EE1 (823)
 Plot 178 House Type EE1 (823)
 Plots 179 & 180 House Type AA1 (469/560)
 Street Scene 24 - Mews 4





Plot 63 House Type N1 (401564)
 Plot 64 House Type S2 (501812)
 Plot 65 House Type S1 (501812)
 Street Scene 25 - Private Drive



Plot 108 House Type G1 (311240)
 Plot 109 House Type F3 (SH1130)
 Plot 110 House Type G1 (311240)
 Plot 107 House Type A2 (21768)
 Plot 101 House Type B1 (21734)
 Plot 102 House Type B3 (21734)
 Plot 103 House Type B4 (21734)
 Plot 94 House Type EE4 (823)
 Plot 95 House Type EE1 (823)
 Plot 79 House Type EE5 (823)
 Plot 80 House Type EE1 (823)
 Plot 81 House Type EE5 (823)
 Plot 82 House Type EE1 (823)
 Plot 74 House Type N1 (401564)
 Plot 75 House Type M3 (401359)
 Plot 76 House Type M2 (401359)
 Plot 77 House Type K1 (401269)
 Plot 78 House Type K2 (401269)
 Plot 66 House Type M1 (401359)
 Plot 67 House Type N3 (401564)
 Street Scene 26 - Green Corridor



Plot 217 & 218 House Type AA2 (469/691)
 Plot 219 & 220 House Type BB2 (500/804)
 Plot 221 & 222 House Type BB2 (500/804)
 Plot 223 & 224 House Type BB2 (500/804)
 Plot 225 House Type EE6 (882)
 Street Scene 27 - Minor Street 2

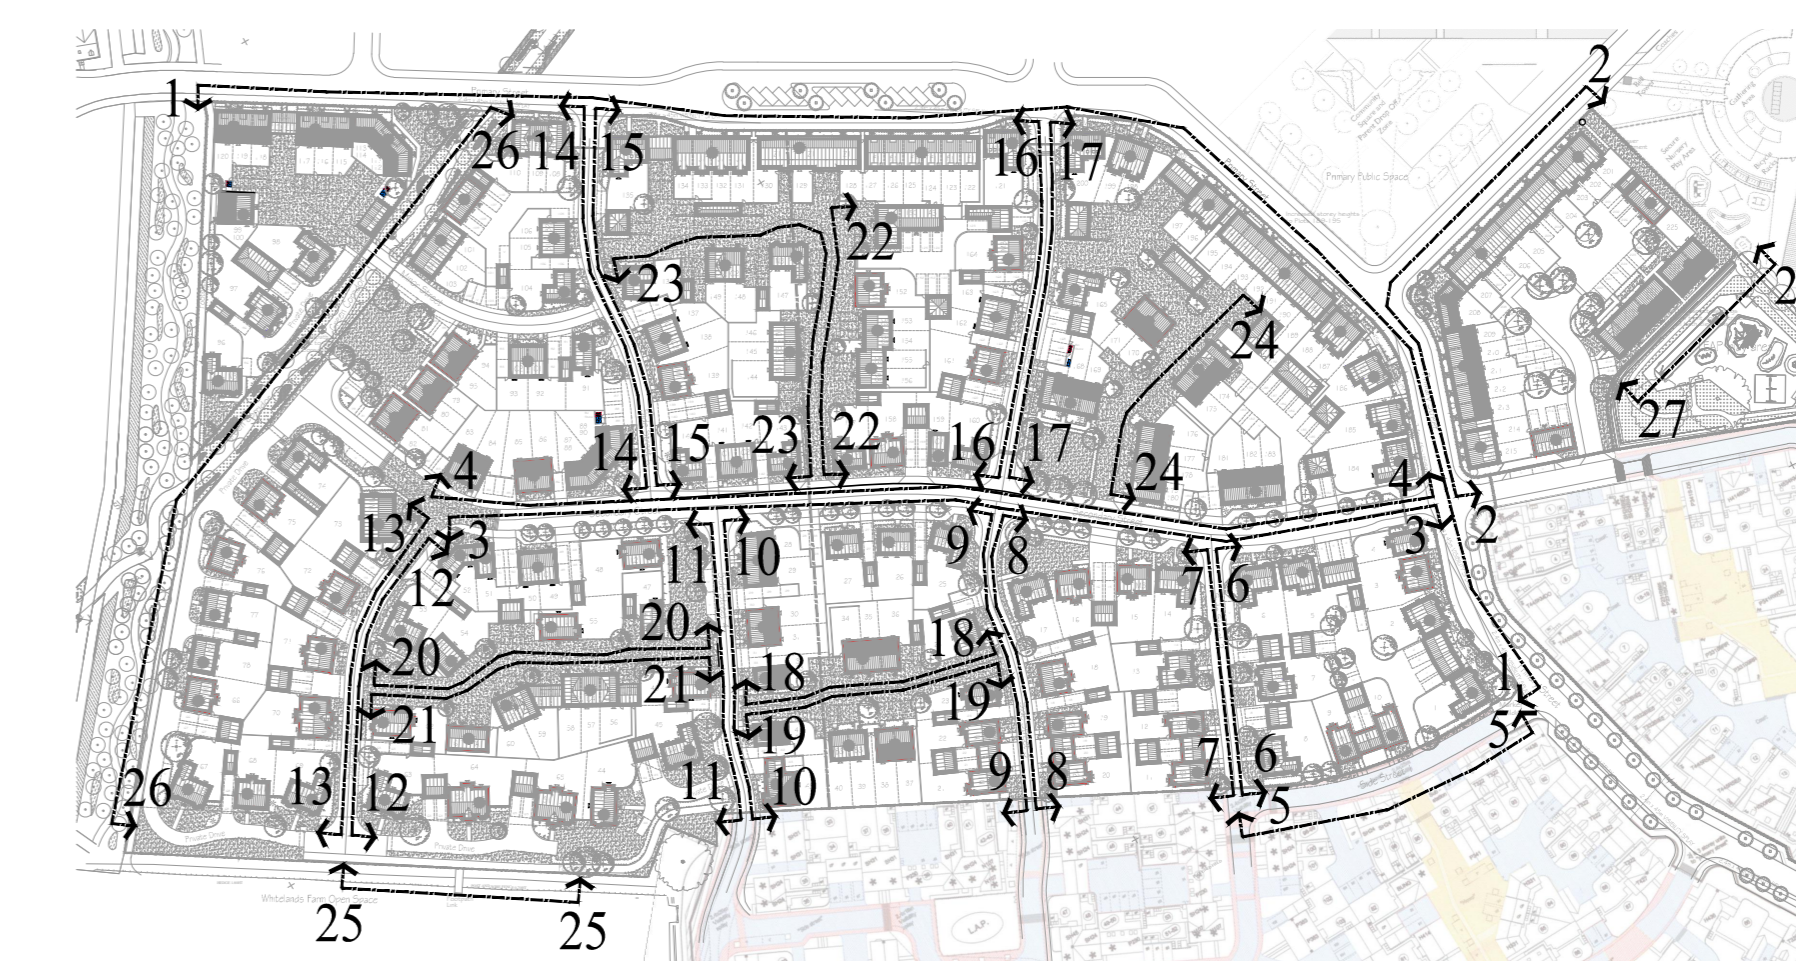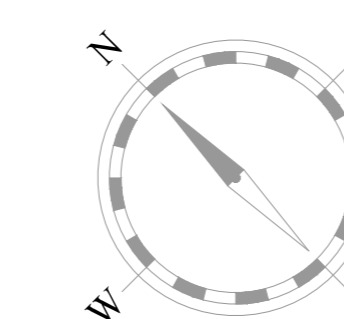

Layout Scale 1:2000



PROJECT:
 PARCELS KMA & KMB,
 KINGSMERE,
 BICESTER

DRG TITLE:
 STREET SCENES

JOB NO: 1186

DRG NO: 51-4

SCALE: 1:100 1:200

DATE: 11/14

REV: -

DRN BY: PK

CHK BY: NN

•The NOBLE Consultancy
 • Architectural • Planning • Urban Design • Landscaping
 The Stables, Says Court Farm, Badminton Road
 Frampton Cotterell, South Gloucestershire, BS36 2NY
 T: 0844 7452033
 E: design@noble-consultancy.co.uk
 W: www.noble-consultancy.co.uk

This drawing and the building works depicted are the copyright of The Noble Consultancy and may not be reproduced or stored in any retrieval system without the prior written consent of The Noble Consultancy.

STREET SCENES SHEET 4