



**LOCATION PLAN scale 1:2500**

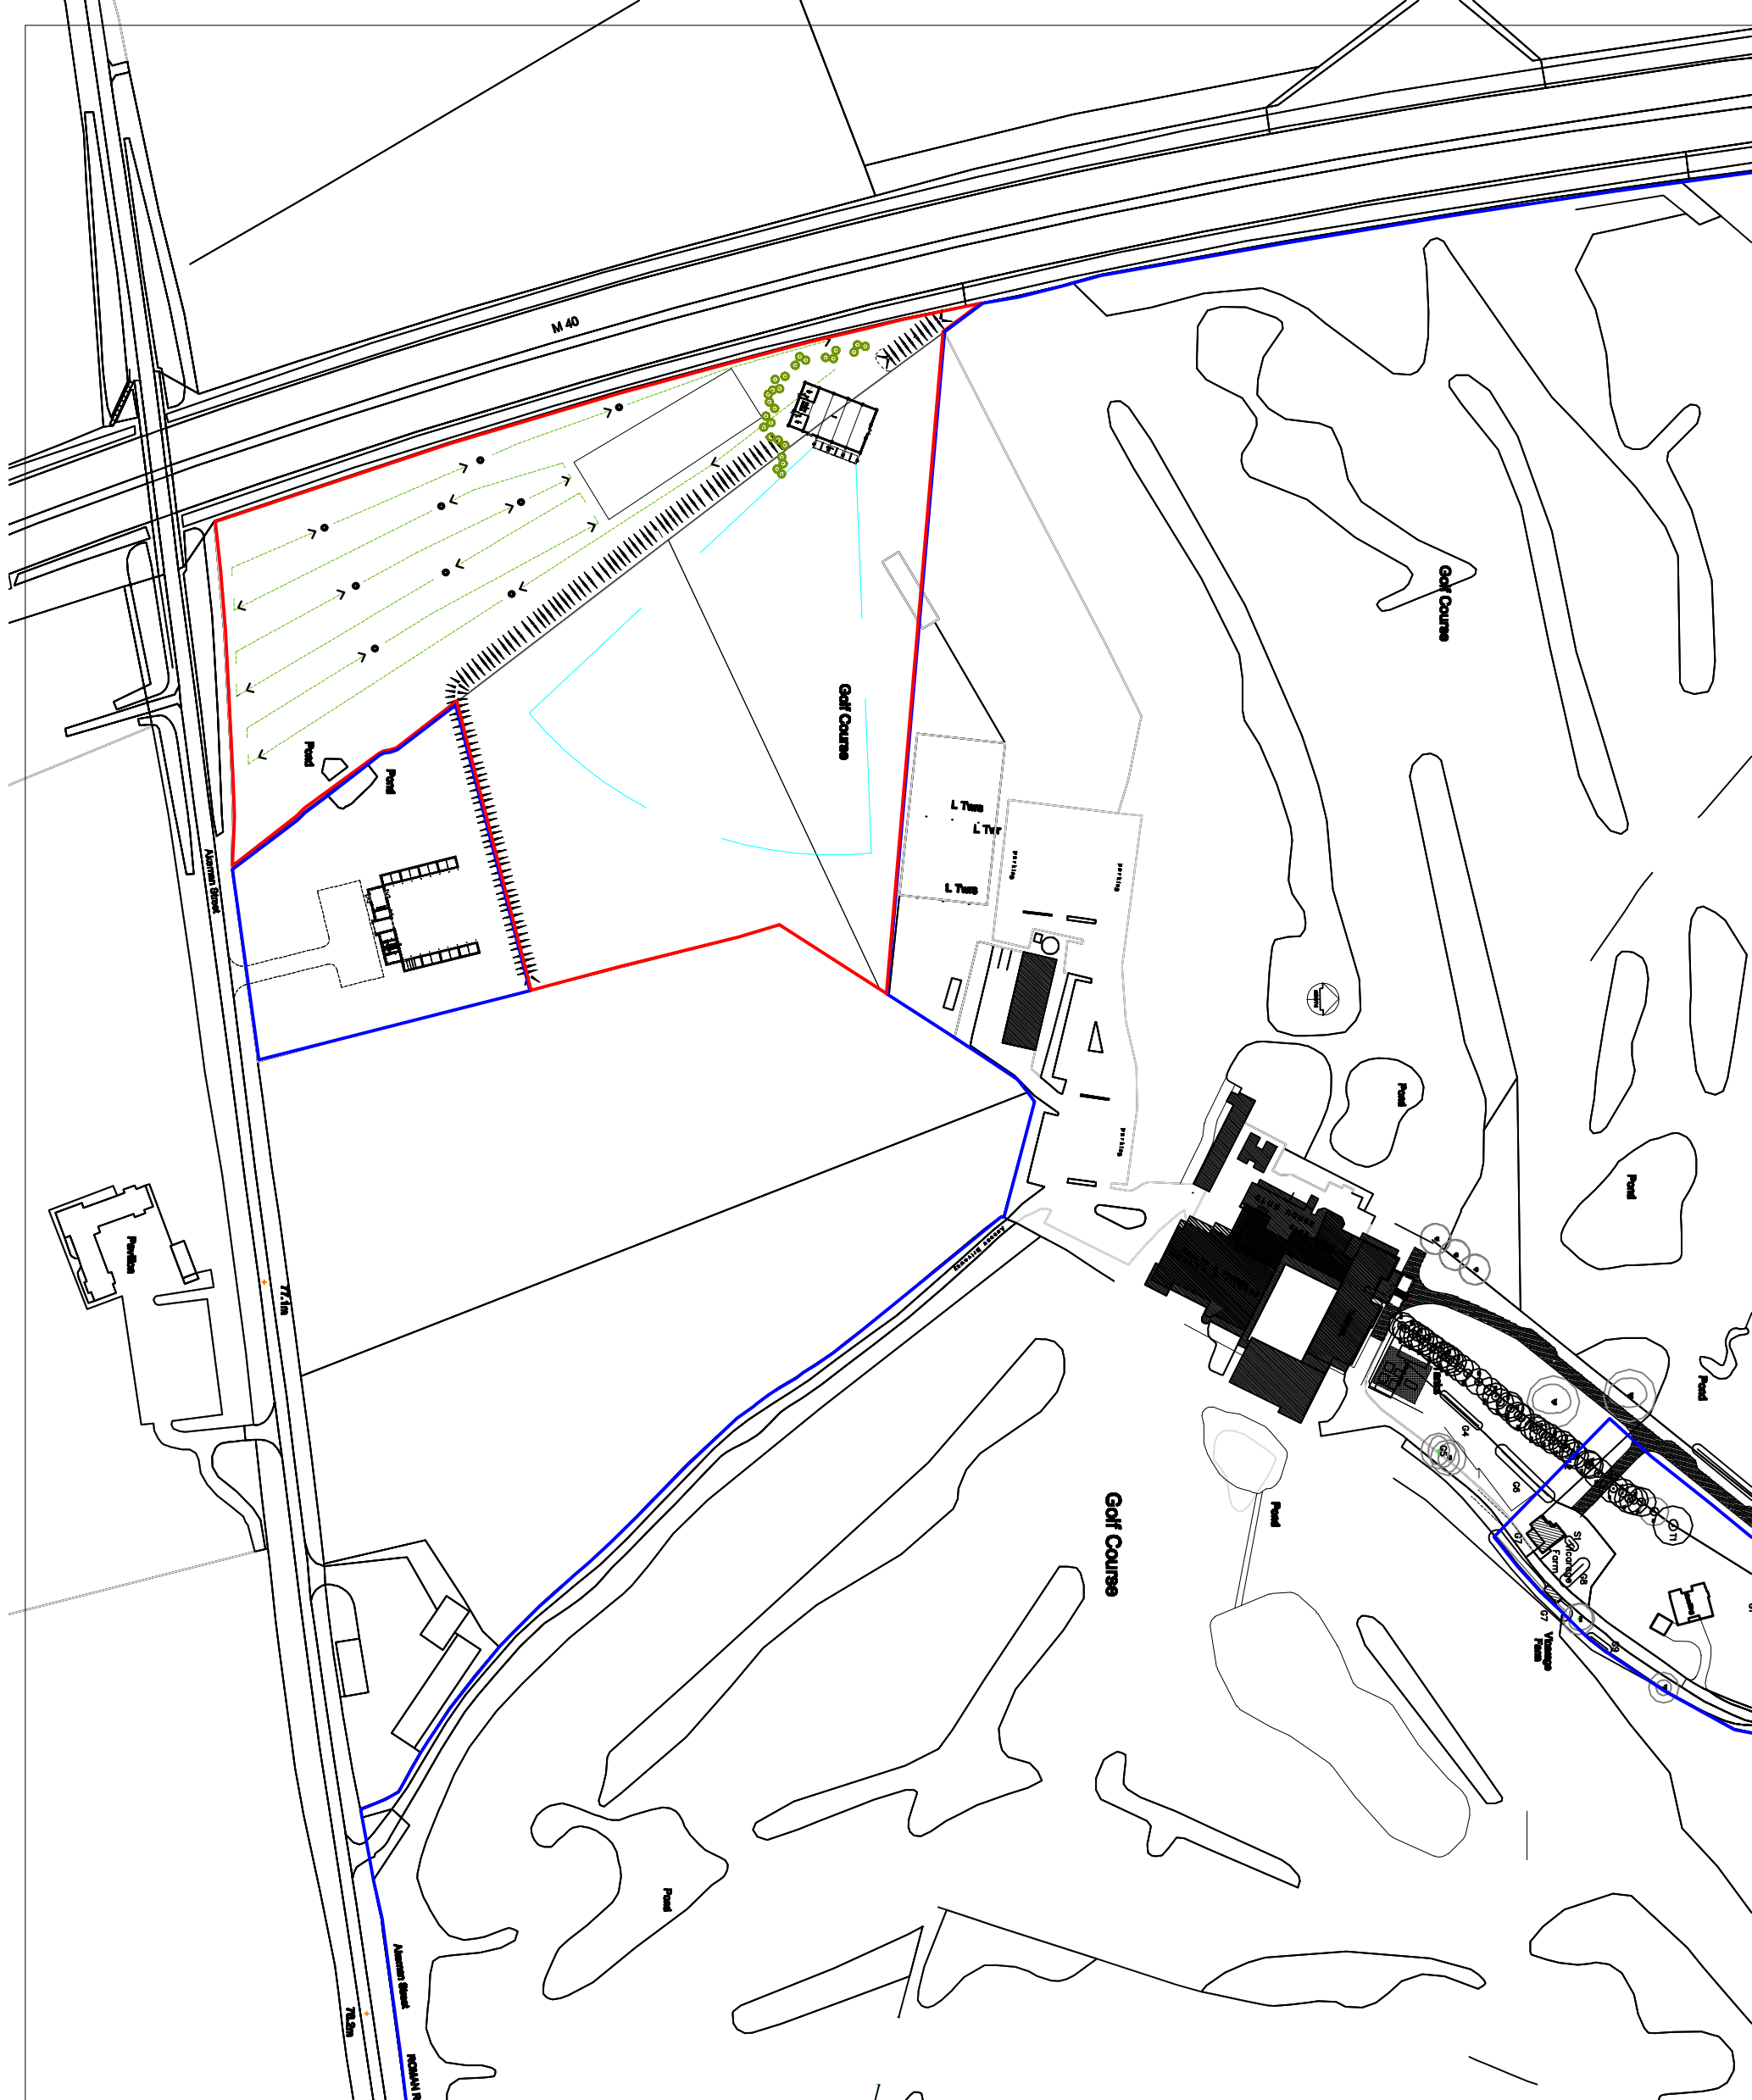

**Note: All dimensions must be double checked and not scaled from this drawing.**

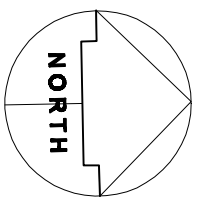

Rev.	Date	Revisions
1	Dec 2014	Tree screening added

**Steve Karpa**  
**Architectural Detailing**  
 15 Tyler Close, Blunston, Oxon, OX25 5BB  
 Tel/Fax: 01849 322071 Mobile: 07926261292  
 steve@skarpadetailing.com

**Client:** MR GRAHAM PAYNE

**Job Title:** PROPOSED ACTIVITY CENTRE AT:  
 BICESTER GOLF & COUNTRY CLUB,  
 CHESTERTON, OXON.

**Drawing Title:** Location Plan

<b>Scale:</b> 1:2500	<b>Date:</b> June 2014	<b>Drawn:</b> SJK
----------------------	------------------------	-------------------

**Drawing Number:** SK.14-652-04A