



ELEVATION A-A'

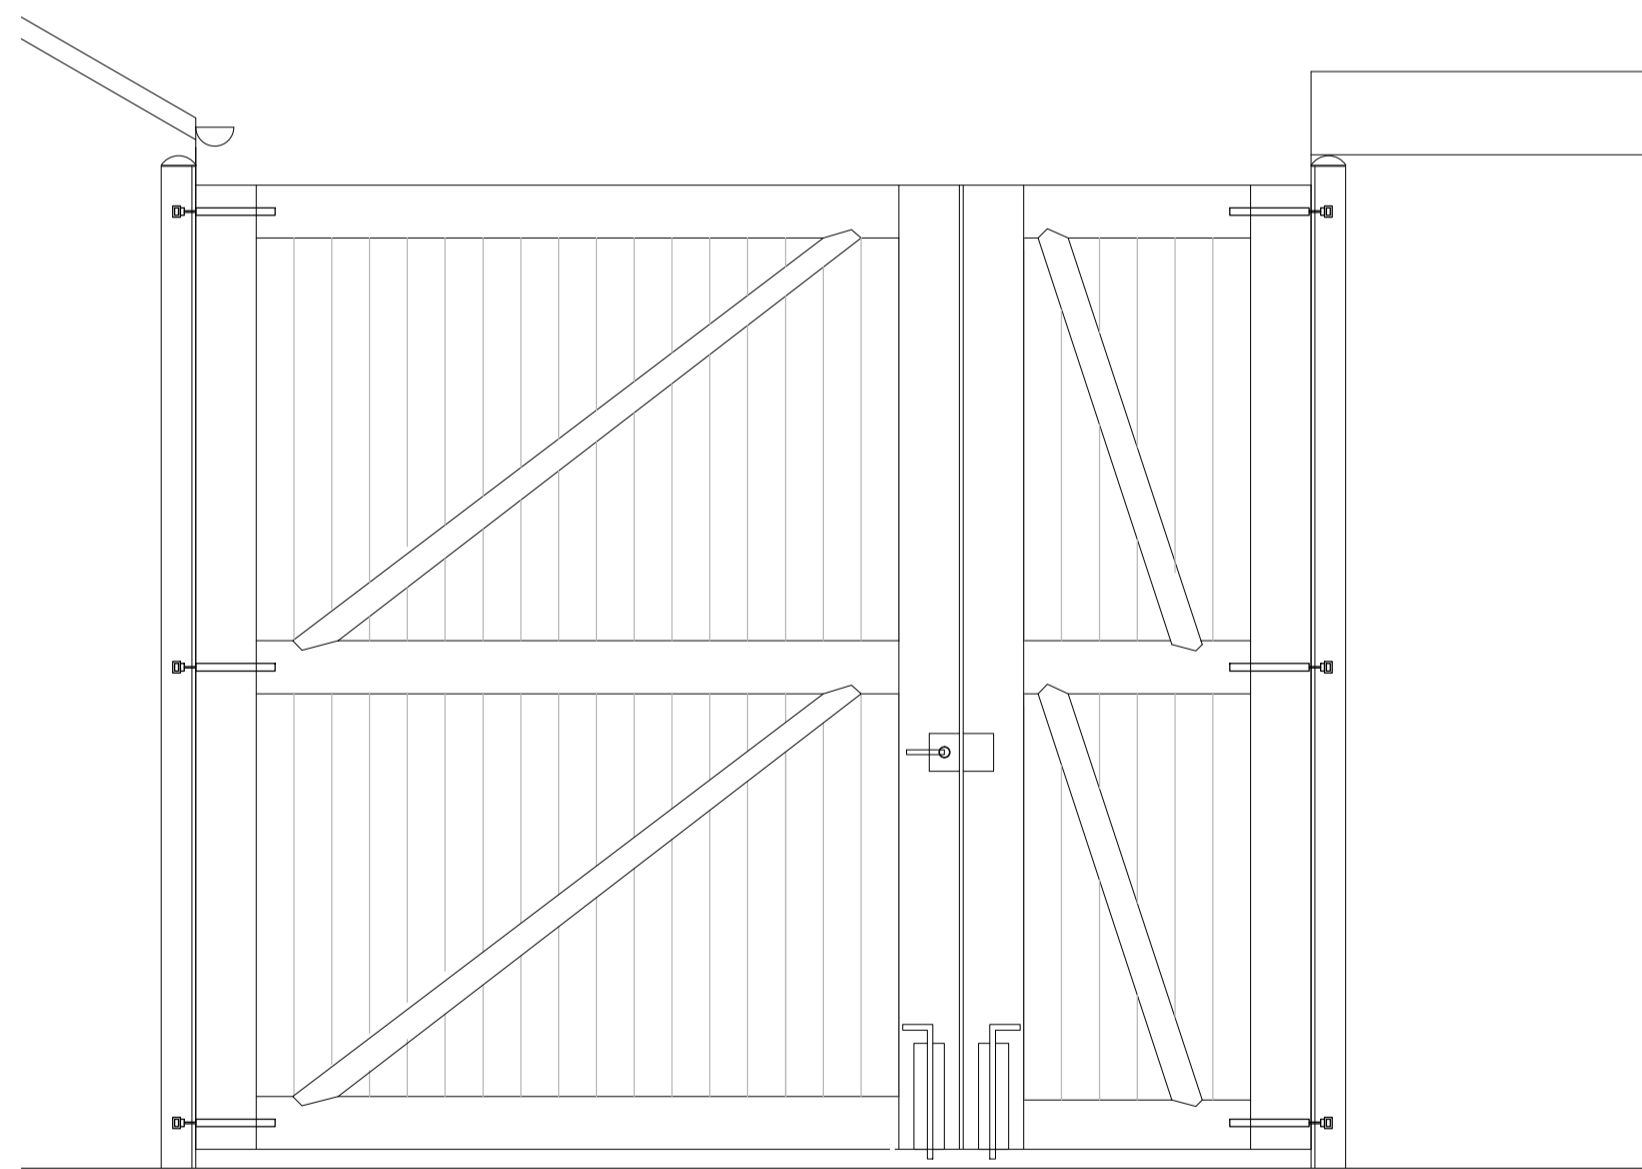

ELEVATION B-B'

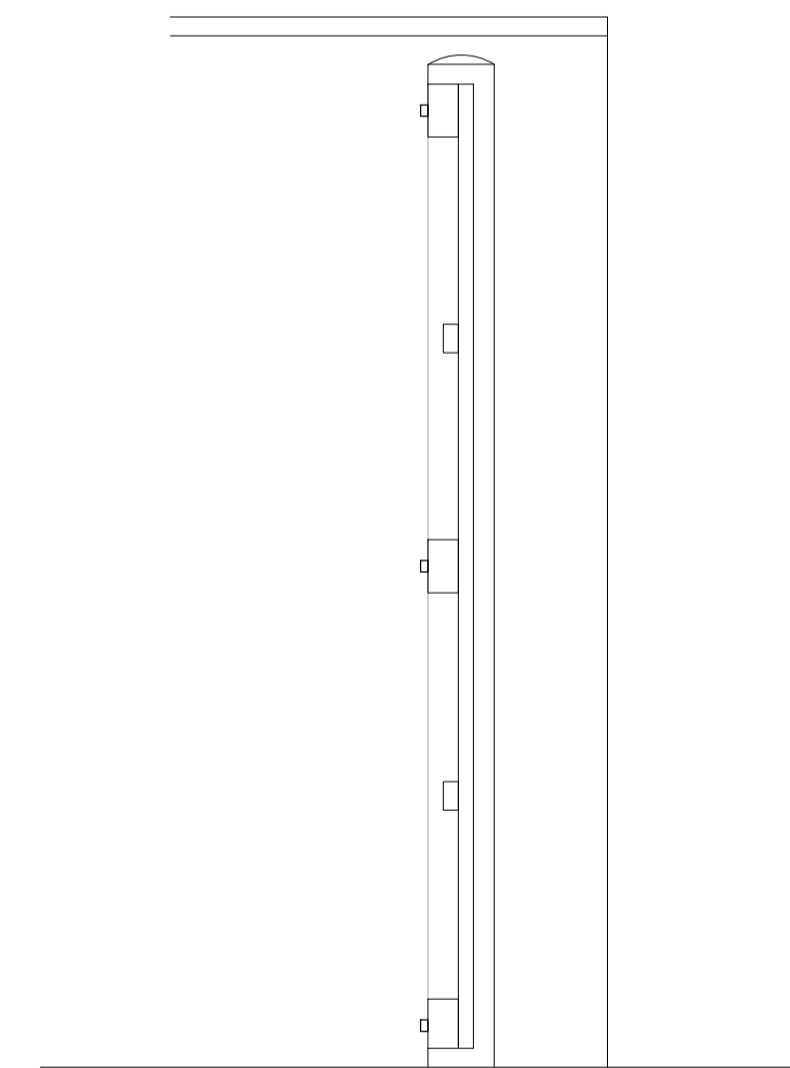

SECTION C-C'

Planning

This drawing is copyright. All rights described in Chapter IV of the Copyright, Designs and Patents Act 1988 have generally been asserted. All drawings are the property of the Client. No part of this drawing may be reproduced or transmitted in any form or by any means, electronic, mechanical, photocopying, recording, or by any information storage and retrieval system, without the prior written permission of GAFT.

Client  
Bicester Heritage

Project  
Bicester Heritage  
Planning

Title  
Building 99  
Proposed Timber Gates

Drawing No	Rev	Drawn	Date	Scale
12068 /99(PL)105 *	SC		27/11/2014	1/20 @A1

**GAUNT FRANCIS**  
Architects

London & Cardiff  
1 Cavendish Place | London W1G 0QF | T: 020 7629 3993 | W: Gauntfrancis.co.uk

GFA ref: Data\jobnumber\dwg\drawingname