
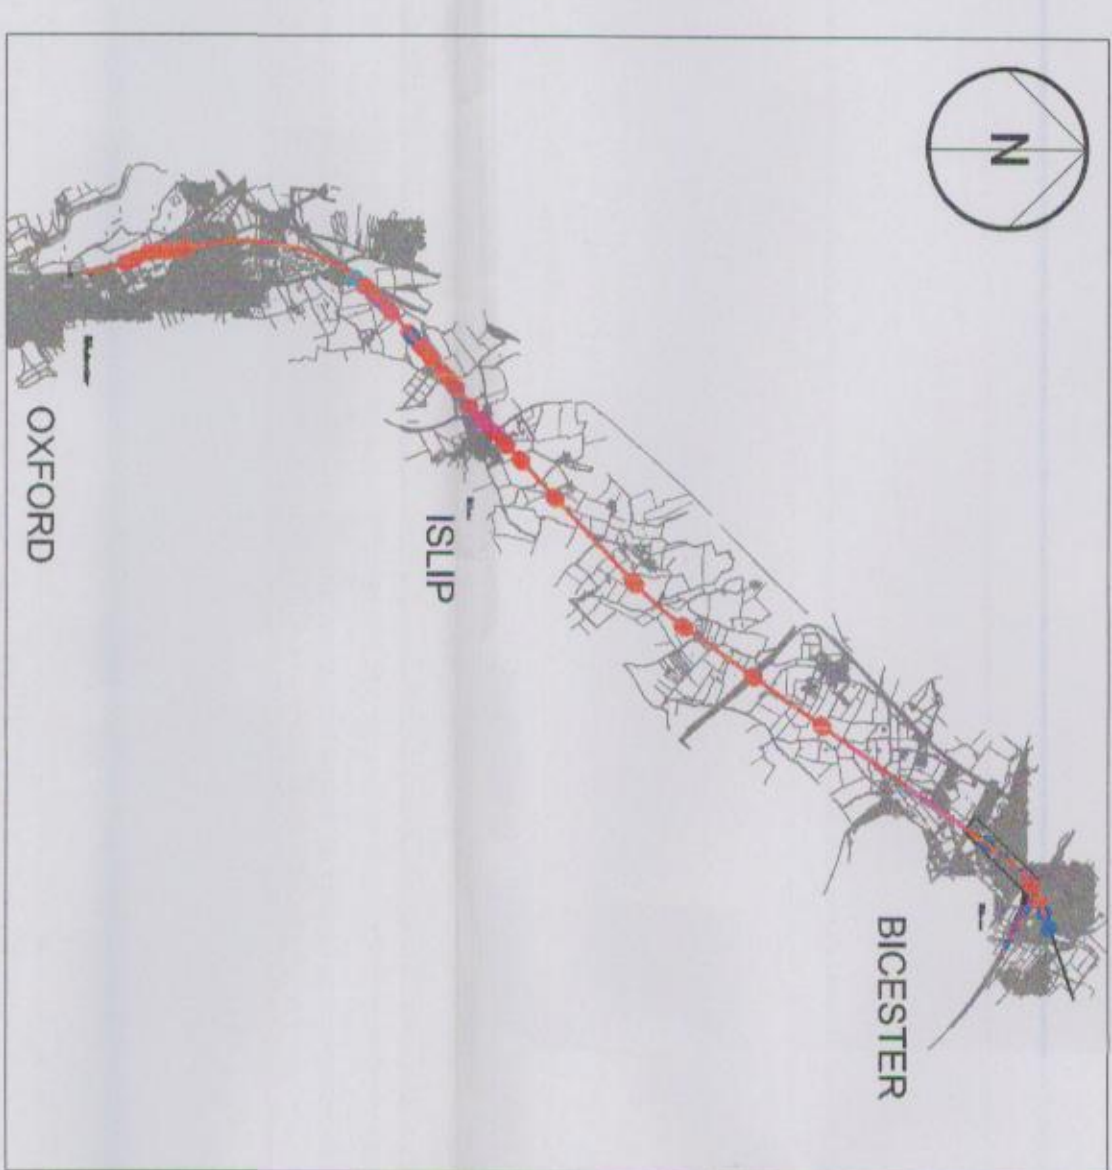
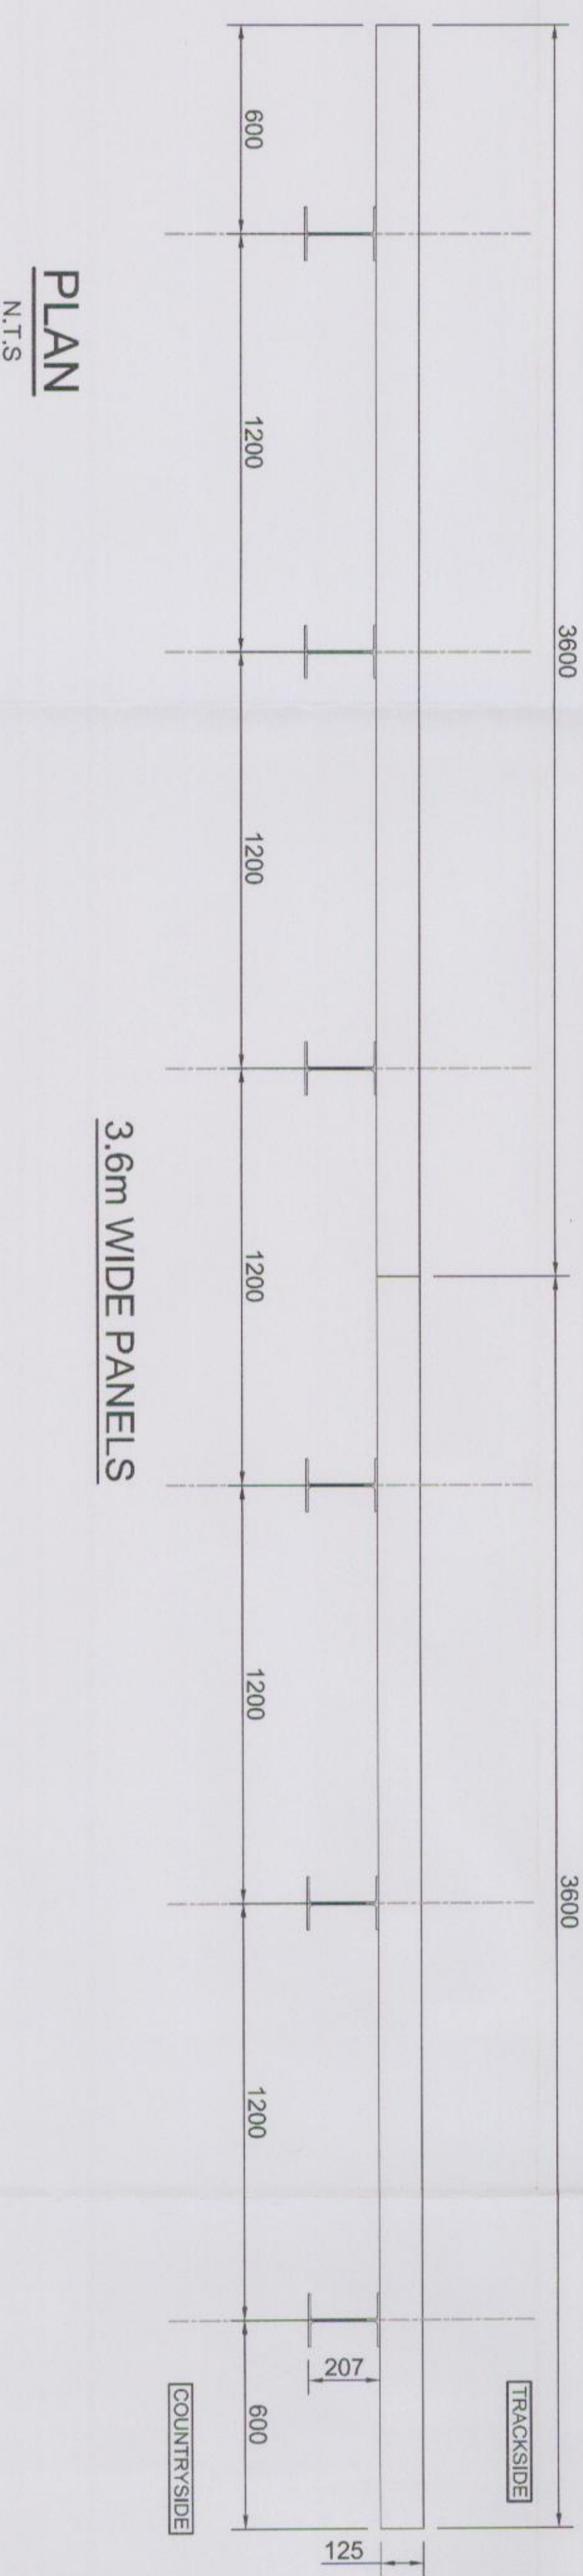


PROPOSED FENCE TYPE
N.T.S.

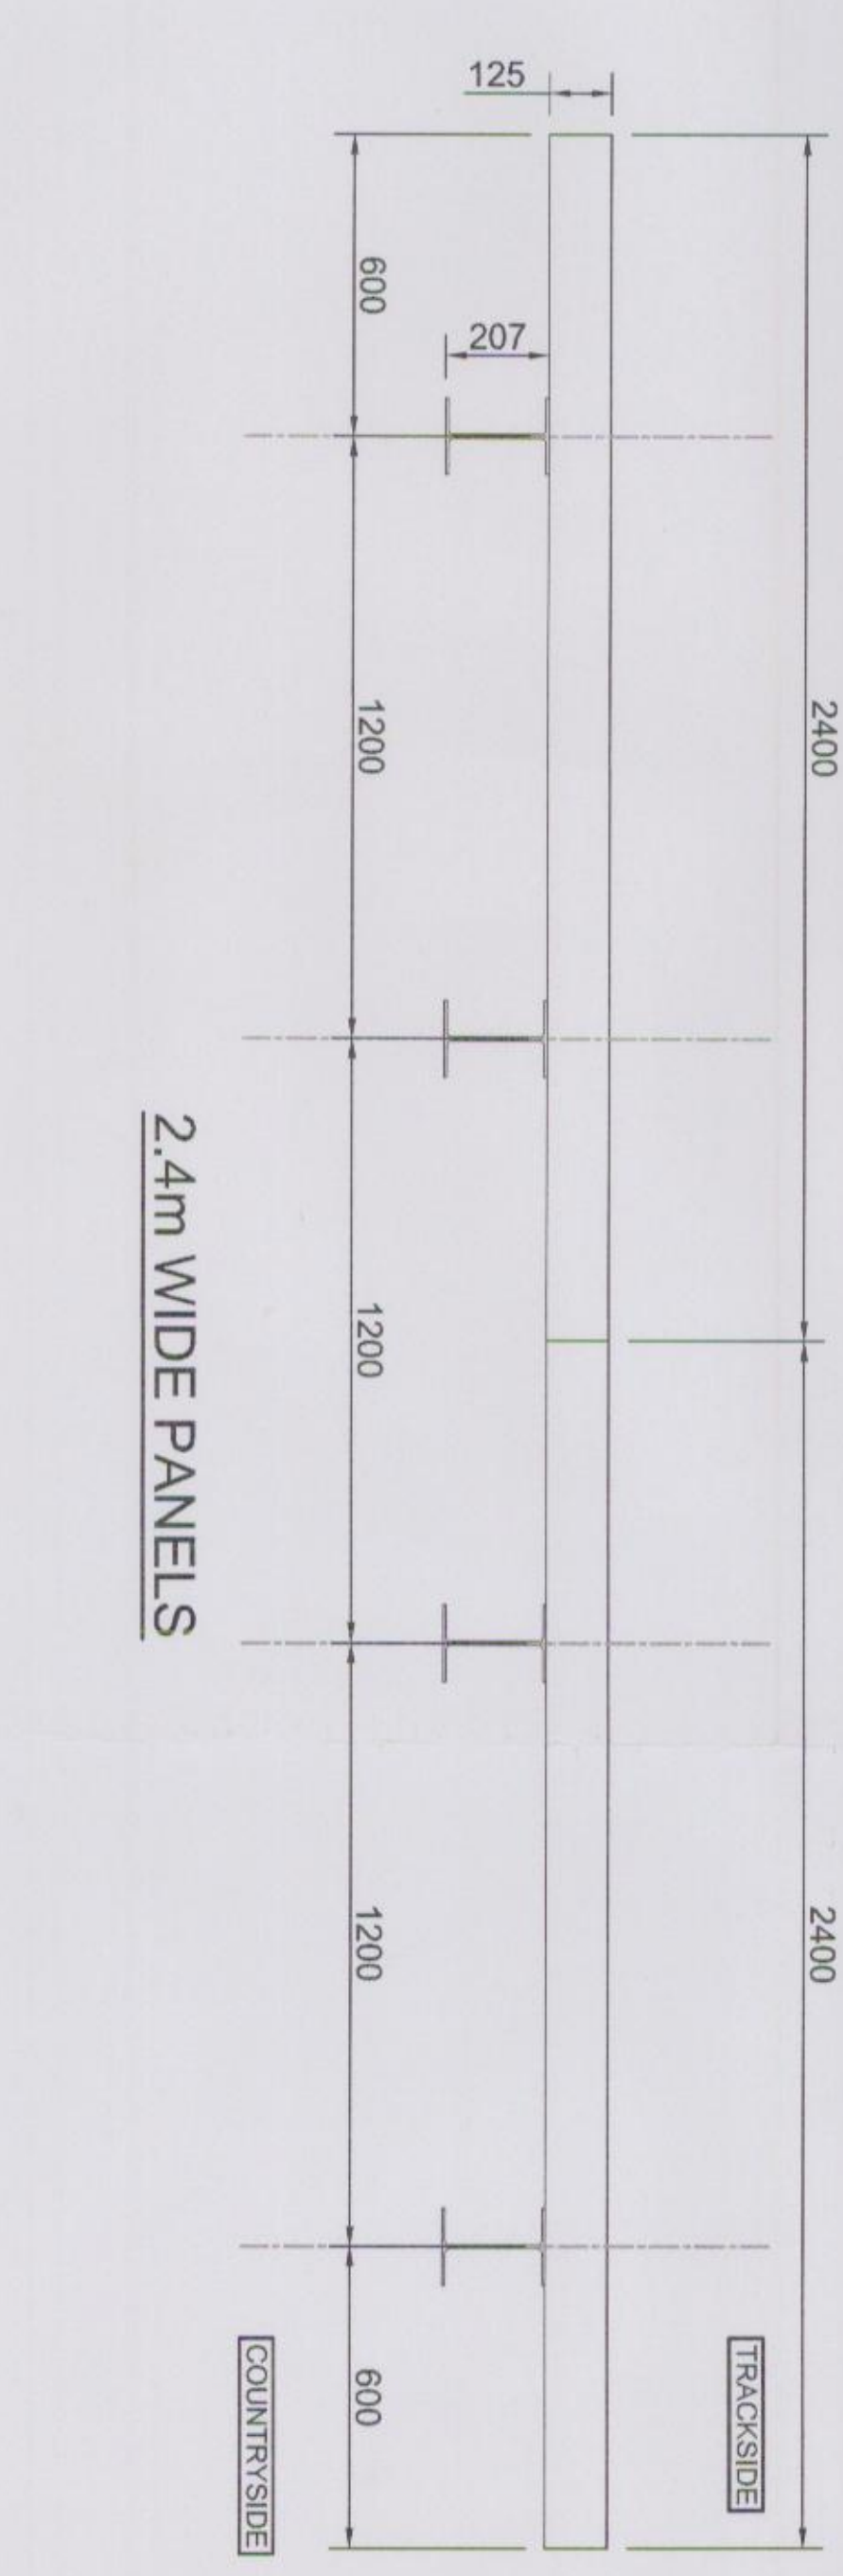

PROPOSED FENCE TYPES
NOISE BARRIER

DRAFT

FOR INFORMATION



ATKINS

The Axis
50 Hedley Street
West Midlands
B1 1TF

Tel: +44 (0)121 483 5000
Fax: +44 (0)121 483 6333

EAST WEST RAIL PHASE 1

TYPICAL NOISE BARRIER GENERAL ARRANGEMENT

Designed	P. STANBURY	Signed	P. STANBURY	Date	28/02/2014
Drawn	M. BUDD	Signed	M. BUDD	Date	28/02/2014
Checked	M. BAILEY	Signed	M. BAILEY	Date	28/02/2014
Approved	D. STEER	Signed	D. STEER	Date	28/02/2014
Scale(s)	AS SHOWN AT A1	ELER & Mudge	OXD		
Alternative Reference					
Drawing Number	5114534-ATK-DRG-CV-015001	Revision	P01	Sheet	of

- Legend/Notes**
- NOTES:**
1. THIS DRAWING SHOULD NOT BE SCALED AND IS TO BE USED FOR INFORMATION ONLY.
 2. THIS DRAWING SHOULD BE READ IN CONJUNCTION WITH DOCUMENT 5114534-ATK-C51-RP1-00001 (FENCING STRATEGY REPORT).
 3. DESIGN CHANGES SHOWN ALONG THE SIX-FOOT RAIL OF THE DOWN BLETCHLEY TRACK. CHAINAGE DATUM 108466.779m IS SET TO THE 18 MILEPOST ON THE OXD LINE. IT IS NOTED THAT DUE TO TRACK CURVATURE CHANGE CREEPS BETWEEN THE UP AND DOWN BLETCHLEY WILL OCCUR.