



APPENDIX B Figure B.7 Link Flow Locations

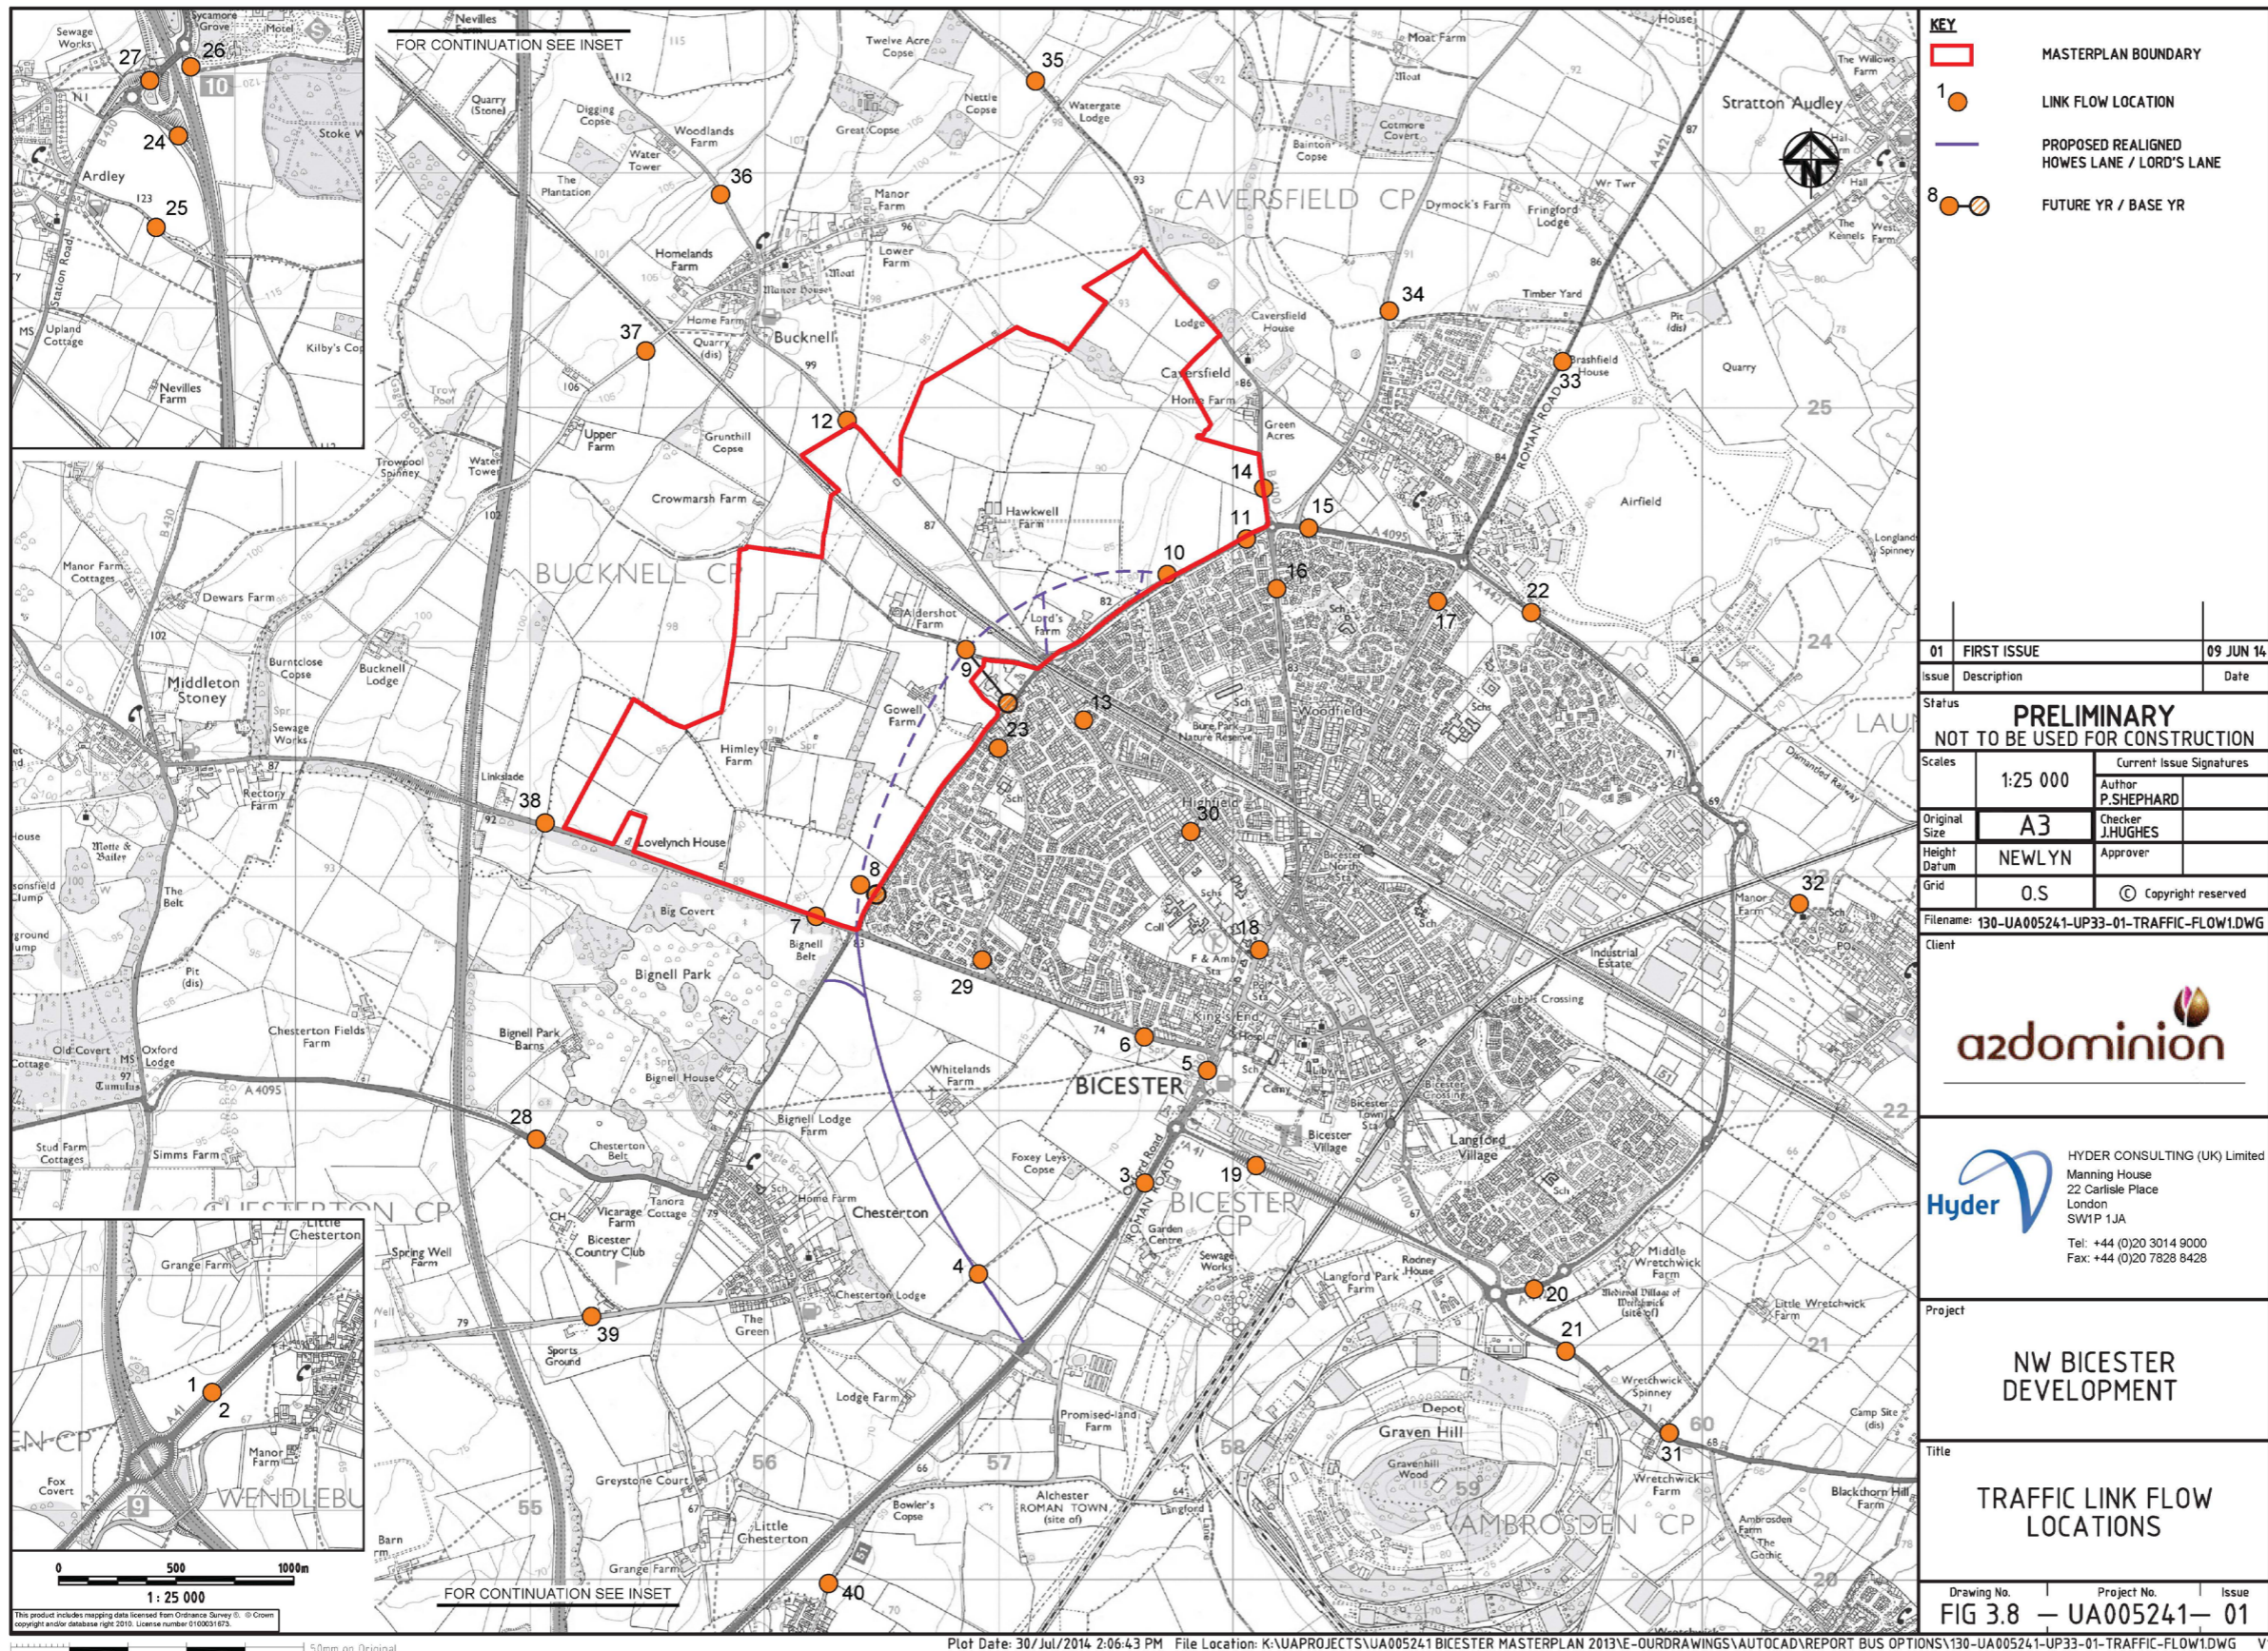

NW BICESTER ECO-TOWN HIMLEY VILLAGE DEVELOPMENT	
SITE CONTEXT	
1665/75	Figure B.7
NOV 2014	Alan Baxter

APPENDIX B Figure B.8 Junction Locations

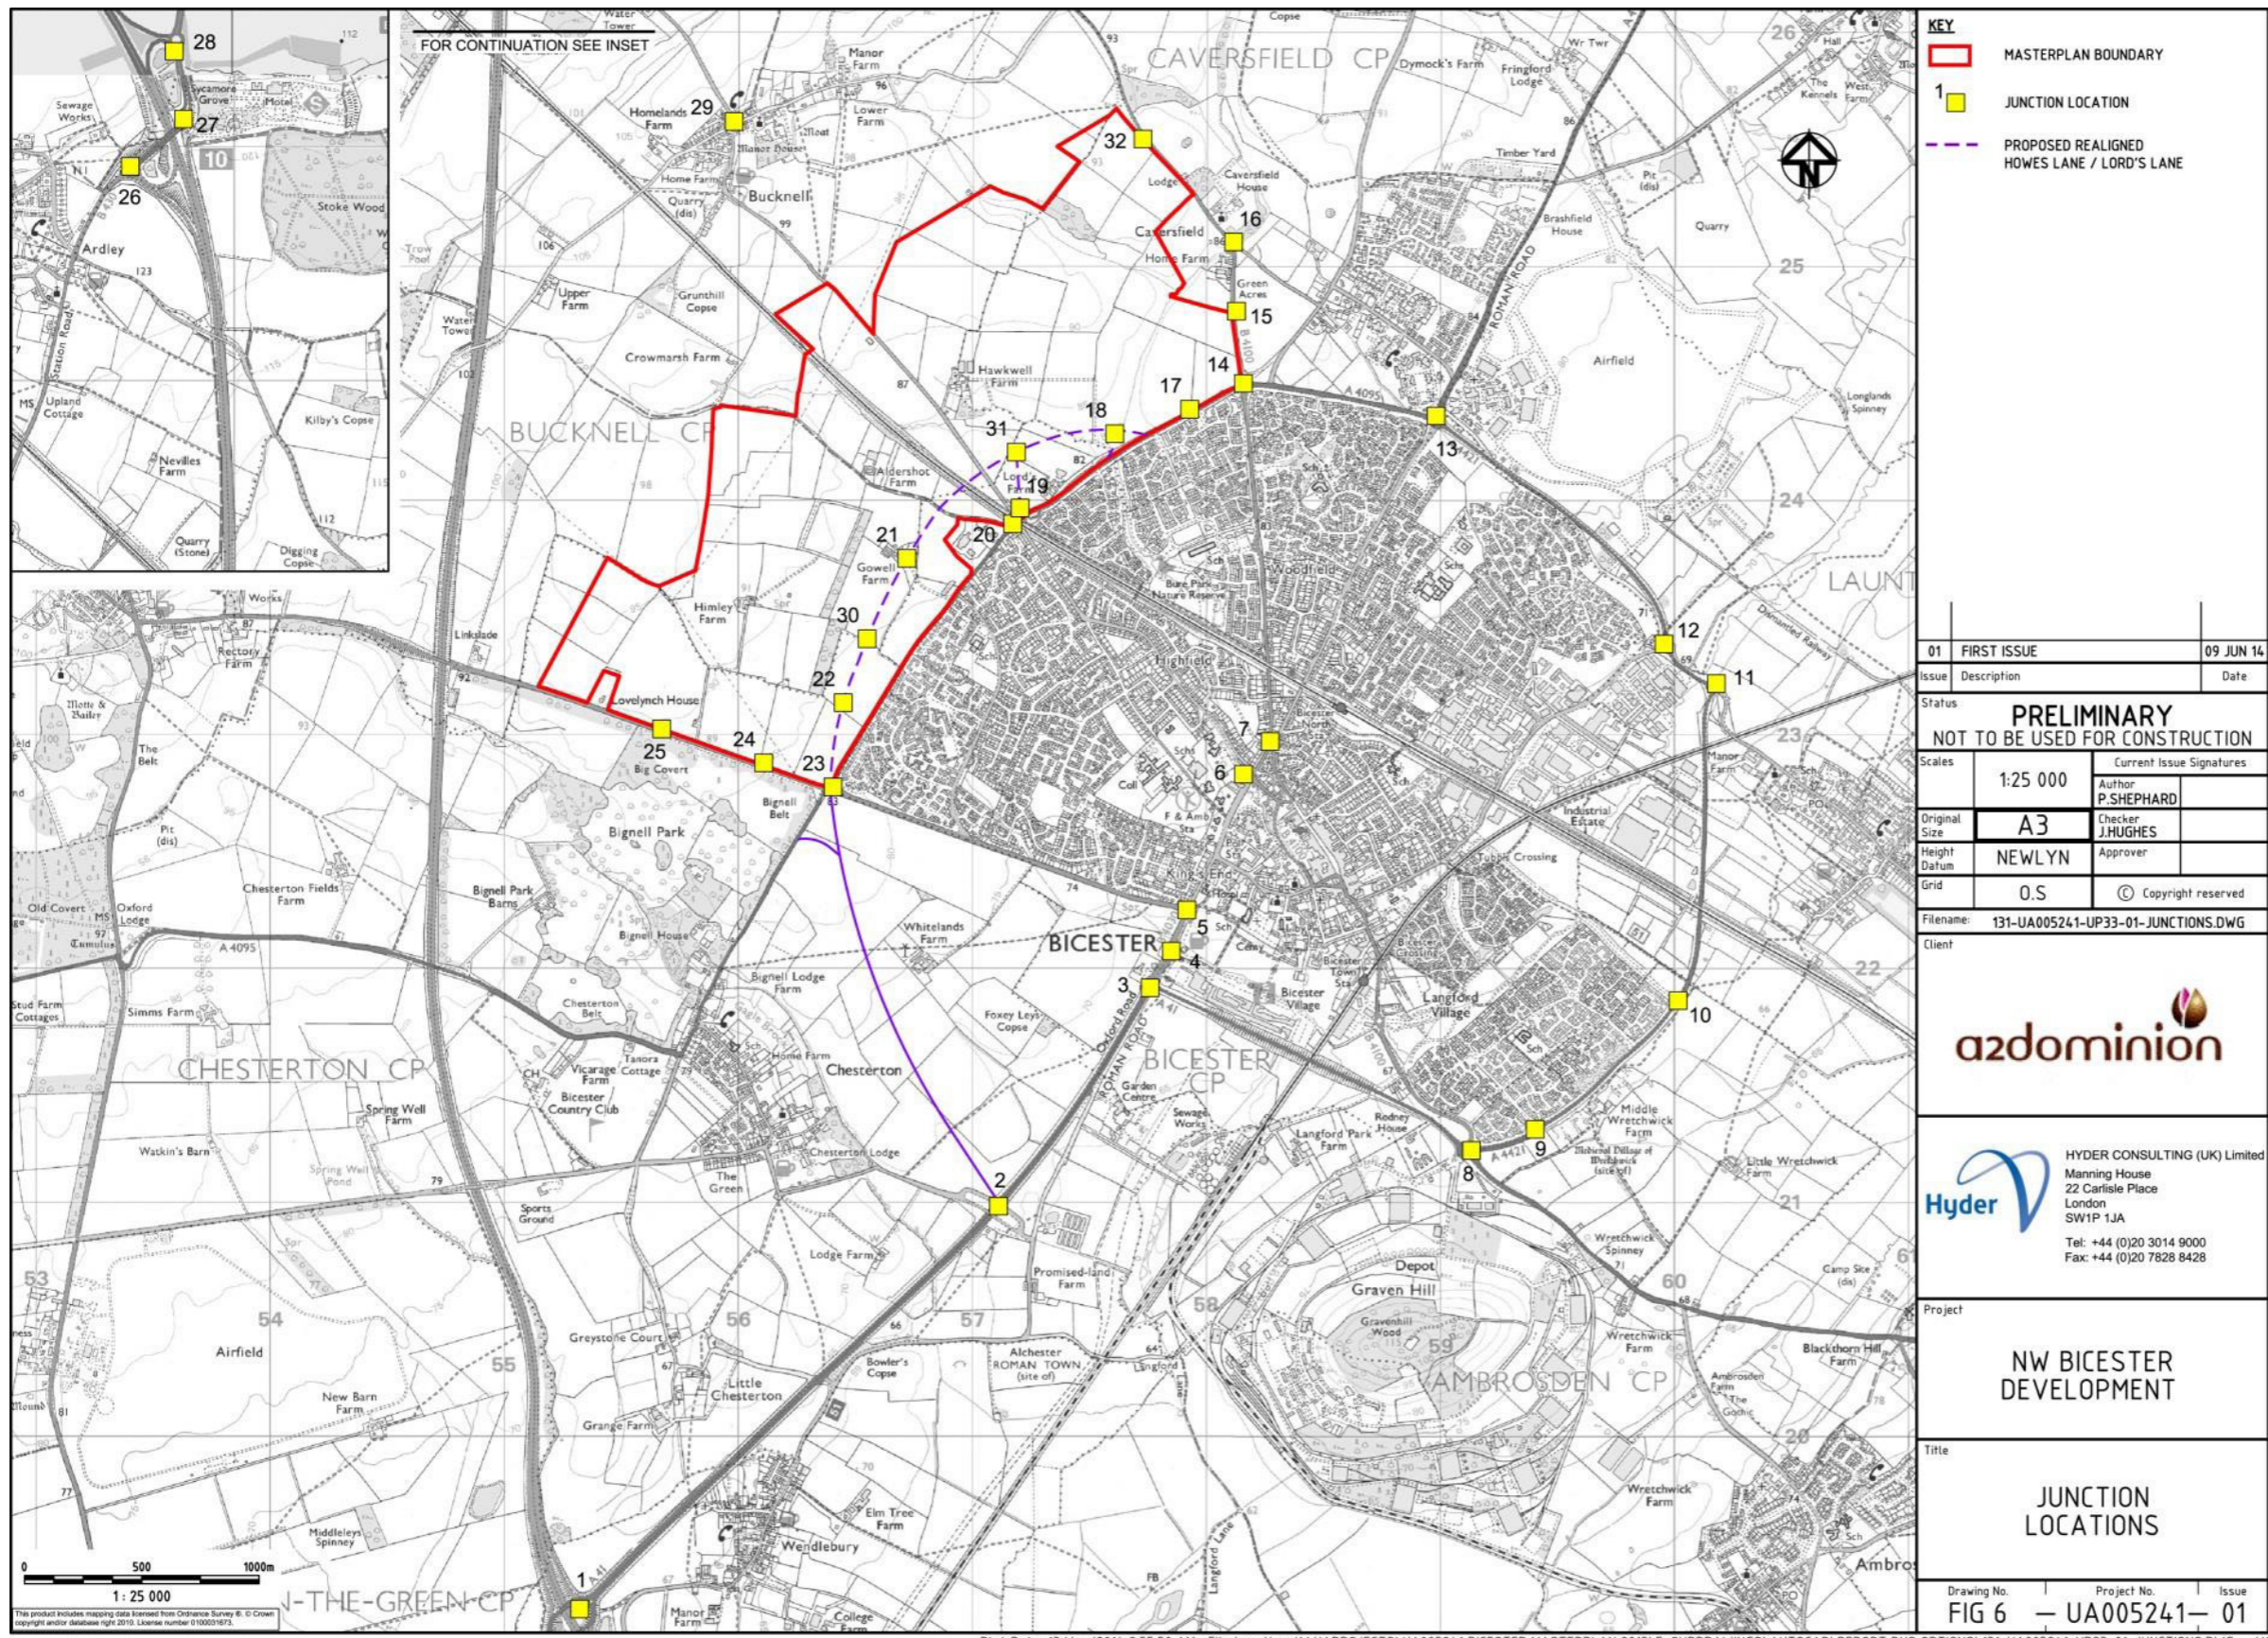

NW BICESTER ECO-TOWN HIMLEY VILLAGE DEVELOPMENT	
JUNCTION LOCATIONS	
1665/75	Figure B.8
NOV 2014	Alan Baxter