


APPENDIX D Figure D.1 Middleton Stoney Road New Access Junctions

© COPYRIGHT

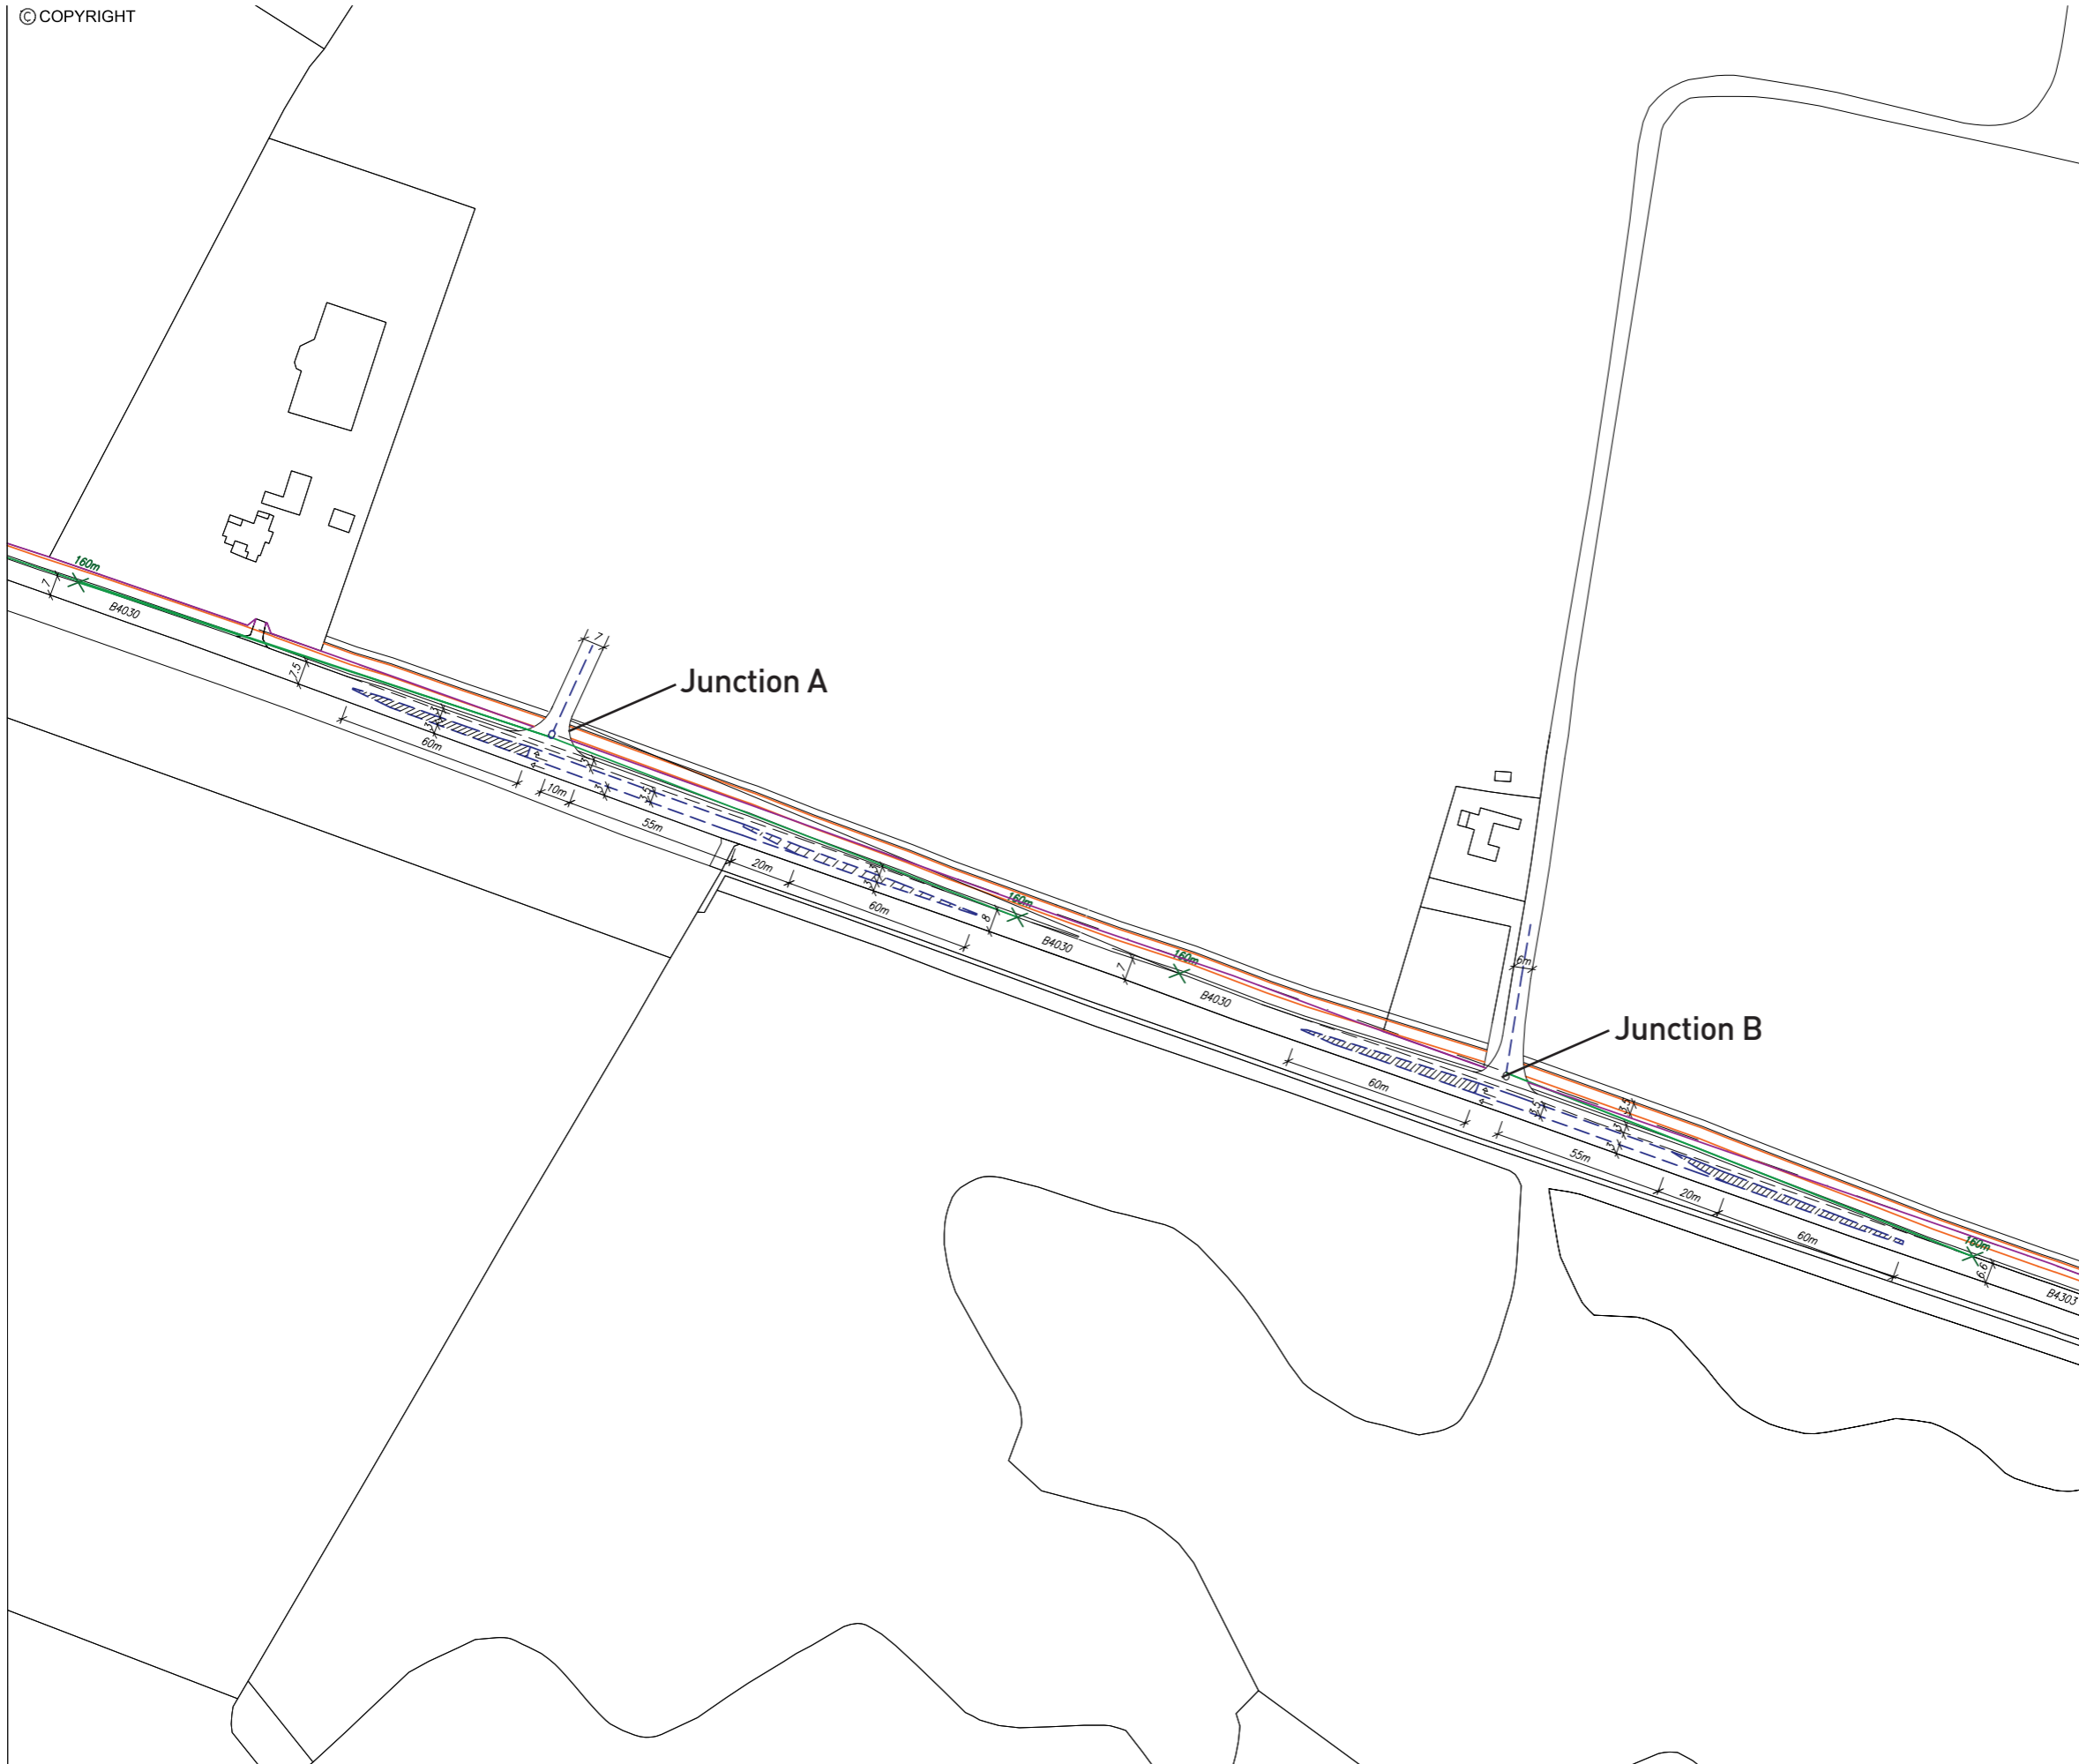

- notes
1. THIS DRAWING IS TO BE READ IN CONJUNCTION WITH ALL RELEVANT ARCHITECT'S AND ENGINEER'S DRAWINGS AND THE SPECIFICATION.
 2. DO NOT SCALE FROM THIS DRAWING.

- Hedgerow
- Sight lines with 2.5m set back
- Cycle path

Note- Cycle path needs to be north of the hedgerow

job	
NW BICESTER ECO-TOWN HIMLEY VILLAGE DEVELOPMENT	
title	
MIDDLETON STONEY ROAD NEW ACCESS JUNCTIONS	
drawn	checked
EM/SMa	EM
date	scale (original - A3)
NOV'14	1:2000

Alan Baxter

75 Cowcross Street London EC1M 6EL
 tel 020 7250 1555
 email aba@alanbaxter.co.uk
 www.alanbaxter.co.uk

diag. no.	rev.
Figure D.1	

Alan Baxter & Associates LLP is a Limited Liability Partnership registered in England, number OC328839. Registered office as above.

APPENDIX D Figure D.2 Middleton Stoney Road Junction A



© COPYRIGHT

notes

1. THIS DRAWING IS TO BE READ IN CONJUNCTION WITH ALL RELEVANT ARCHITECT'S AND ENGINEER'S DRAWINGS AND THE SPECIFICATION.
2. DO NOT SCALE FROM THIS DRAWING.

- Hedgerow
- Sight lines with 2.5m set back
- Cycle path

Note- Cycle path needs to be north of the hedgerow

job

NW BICESTER ECO-TOWN
HIMLEY VILLAGE DEVELOPMENT

MIDDLETON STONEY ROAD
JUNCTION A

drawn
EM/SMa

checked
EM

date
NOV'14

scale (original - A3)
1:1000

Alan Baxter

75 Cowcross Street London EC1M 6EL
tel 020 7250 1555
email aba@alanbaxter.co.uk

www.alanbaxter.co.uk

drg. no.

Figure D.2

rev.

APPENDIX D Figure D.3 Middleton Stoney Road Junction B

© COPYRIGHT



- notes
1. THIS DRAWING IS TO BE READ IN CONJUNCTION WITH ALL RELEVANT ARCHITECT'S AND ENGINEER'S DRAWINGS AND THE SPECIFICATION.
 2. DO NOT SCALE FROM THIS DRAWING.

- Hedgerow
- Sight lines with 2.5m set back
- Cycle path

Note- Cycle path needs to be north of the hedgerow

job
**NW BICESTER ECO-TOWN
 HIMLEY VILLAGE DEVELOPMENT**

**MIDDLETON STONEY ROAD
 JUNCTION B**

drawn EM/SMa	checked EM
date NOV'14	scale (original - A3) 1:1000

Alan Baxter

75 Cowcross Street London EC1M 6EL
 tel 020 7250 1555
 email aba@alanbaxter.co.uk

www.alanbaxter.co.uk

orig. no.	rev.
Figure D.3	