



REFER TO DRAWING No. EED14995-AA-77-121
FOR ADJOINING AREA

REFER TO DRAWING No.
EED14995-AA-77-123 FOR ADJOINING AREA

KEY


- Trees, groups or hedges to be retained
- Trees, groups or hedges to be removed
- Root Protection Areas (RPA)
- Tree Protection Refer to Drawing No. EED14995-100-AA-77-121, for details
- Construction Working Area (Including Demolition)-see notes

ROOT PROTECTION AREA NOTES:
Root Protection Areas are calculated in accordance with BS5837: 2012. The precise morphology and disposition of roots may not be fully reflected by these areas, particularly where there are hard standings, however they provide a good indication of potential root constraint.

Piggeries

REFER TO DRAWING No. EED14995-AA-77-125
FOR ADJOINING AREA

REFER TO DRAWING No. EED14995-AA-77-124
FOR ADJOINING AREA

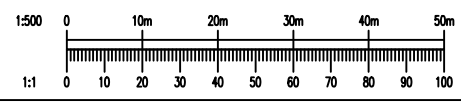

Rev	Date	Description	By
00.00.00	ISSUED		xxx

Amendments

Project Himley Village, Bicester

Title Tree Protection and Removal Plan
Sheet 2 of 17

Client P3Eco

Merchants House Wapping Road Bristol BS1 4RW
1 0117 937 8200
mail@watermangroup.com www.watermangroup.com


Drawing Status PRELIMINARY				
Designed by	PCO	Checked by	TA	Project No. EED14995
Drawn by	PCO	Date	December 2014	Work Order No. 100
Scalcs @ A1	work to figured dimensions only		1:500 @ A1	
Publisher	Zone	Category	Number	Revision
EED	AA	77	122	-






File Path: S:\Projects\EED\14995\100\Drawings\A1-Wat-T.dwg
File Name: EED14995-AA-77-122_Tree Protection and Removal Plan.dwg

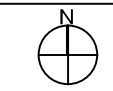

REFER TO DRAWING No. EED14995-AA-77-122
FOR ADJOINING AREA

REFER TO DRAWING No. EED14995-AA-77-124
FOR ADJOINING AREA



- KEY**
-  Trees, groups or hedges to be retained
 -  Trees, groups or hedges to be removed
 -  Root Protection Areas (RPA)
 -  Tree Protection Refer to Drawing No. EED14995-100-AA-77-121, for details
 -  Construction Working Area (Including Demolition)-see notes

ROOT PROTECTION AREA NOTES:
Root Protection Areas are calculated in accordance with BS5837: 2012. The precise morphology and disposition of roots may not be fully reflected by these areas, particularly where there are hard standings, however they provide a good indication of potential root constraint.

Rev	Date	Description	By
00.00.00		ISSUED	xxx


Project		Himley Village, Bicester	
Title		Tree Protection and Removal Plan Sheet 3 of 17	
Client		P3Eco	



Merchants House Wapping Road Bristol BS1 4RW
1 0117 937 8200
mail@watermangroup.com www.watermangroup.com

Drawing Status				
PRELIMINARY				
Designed by	PCO	Checked by	TA	Project No.
				EED14995
Drawn by	PCO	Date	December 2014	Work Order No.
				100
Scales @ A1		work to figured dimensions only		
1:500 @ A1				
Publisher	Zone	Category	Number	Revision
EED	AA	77	123	-

File Path: S:\Projects\EED\14995\100\Drawings\A1-Wat-T.dwg
File Name: EED14995-AA-77-123_Tree Protection and Removal Plan.dwg

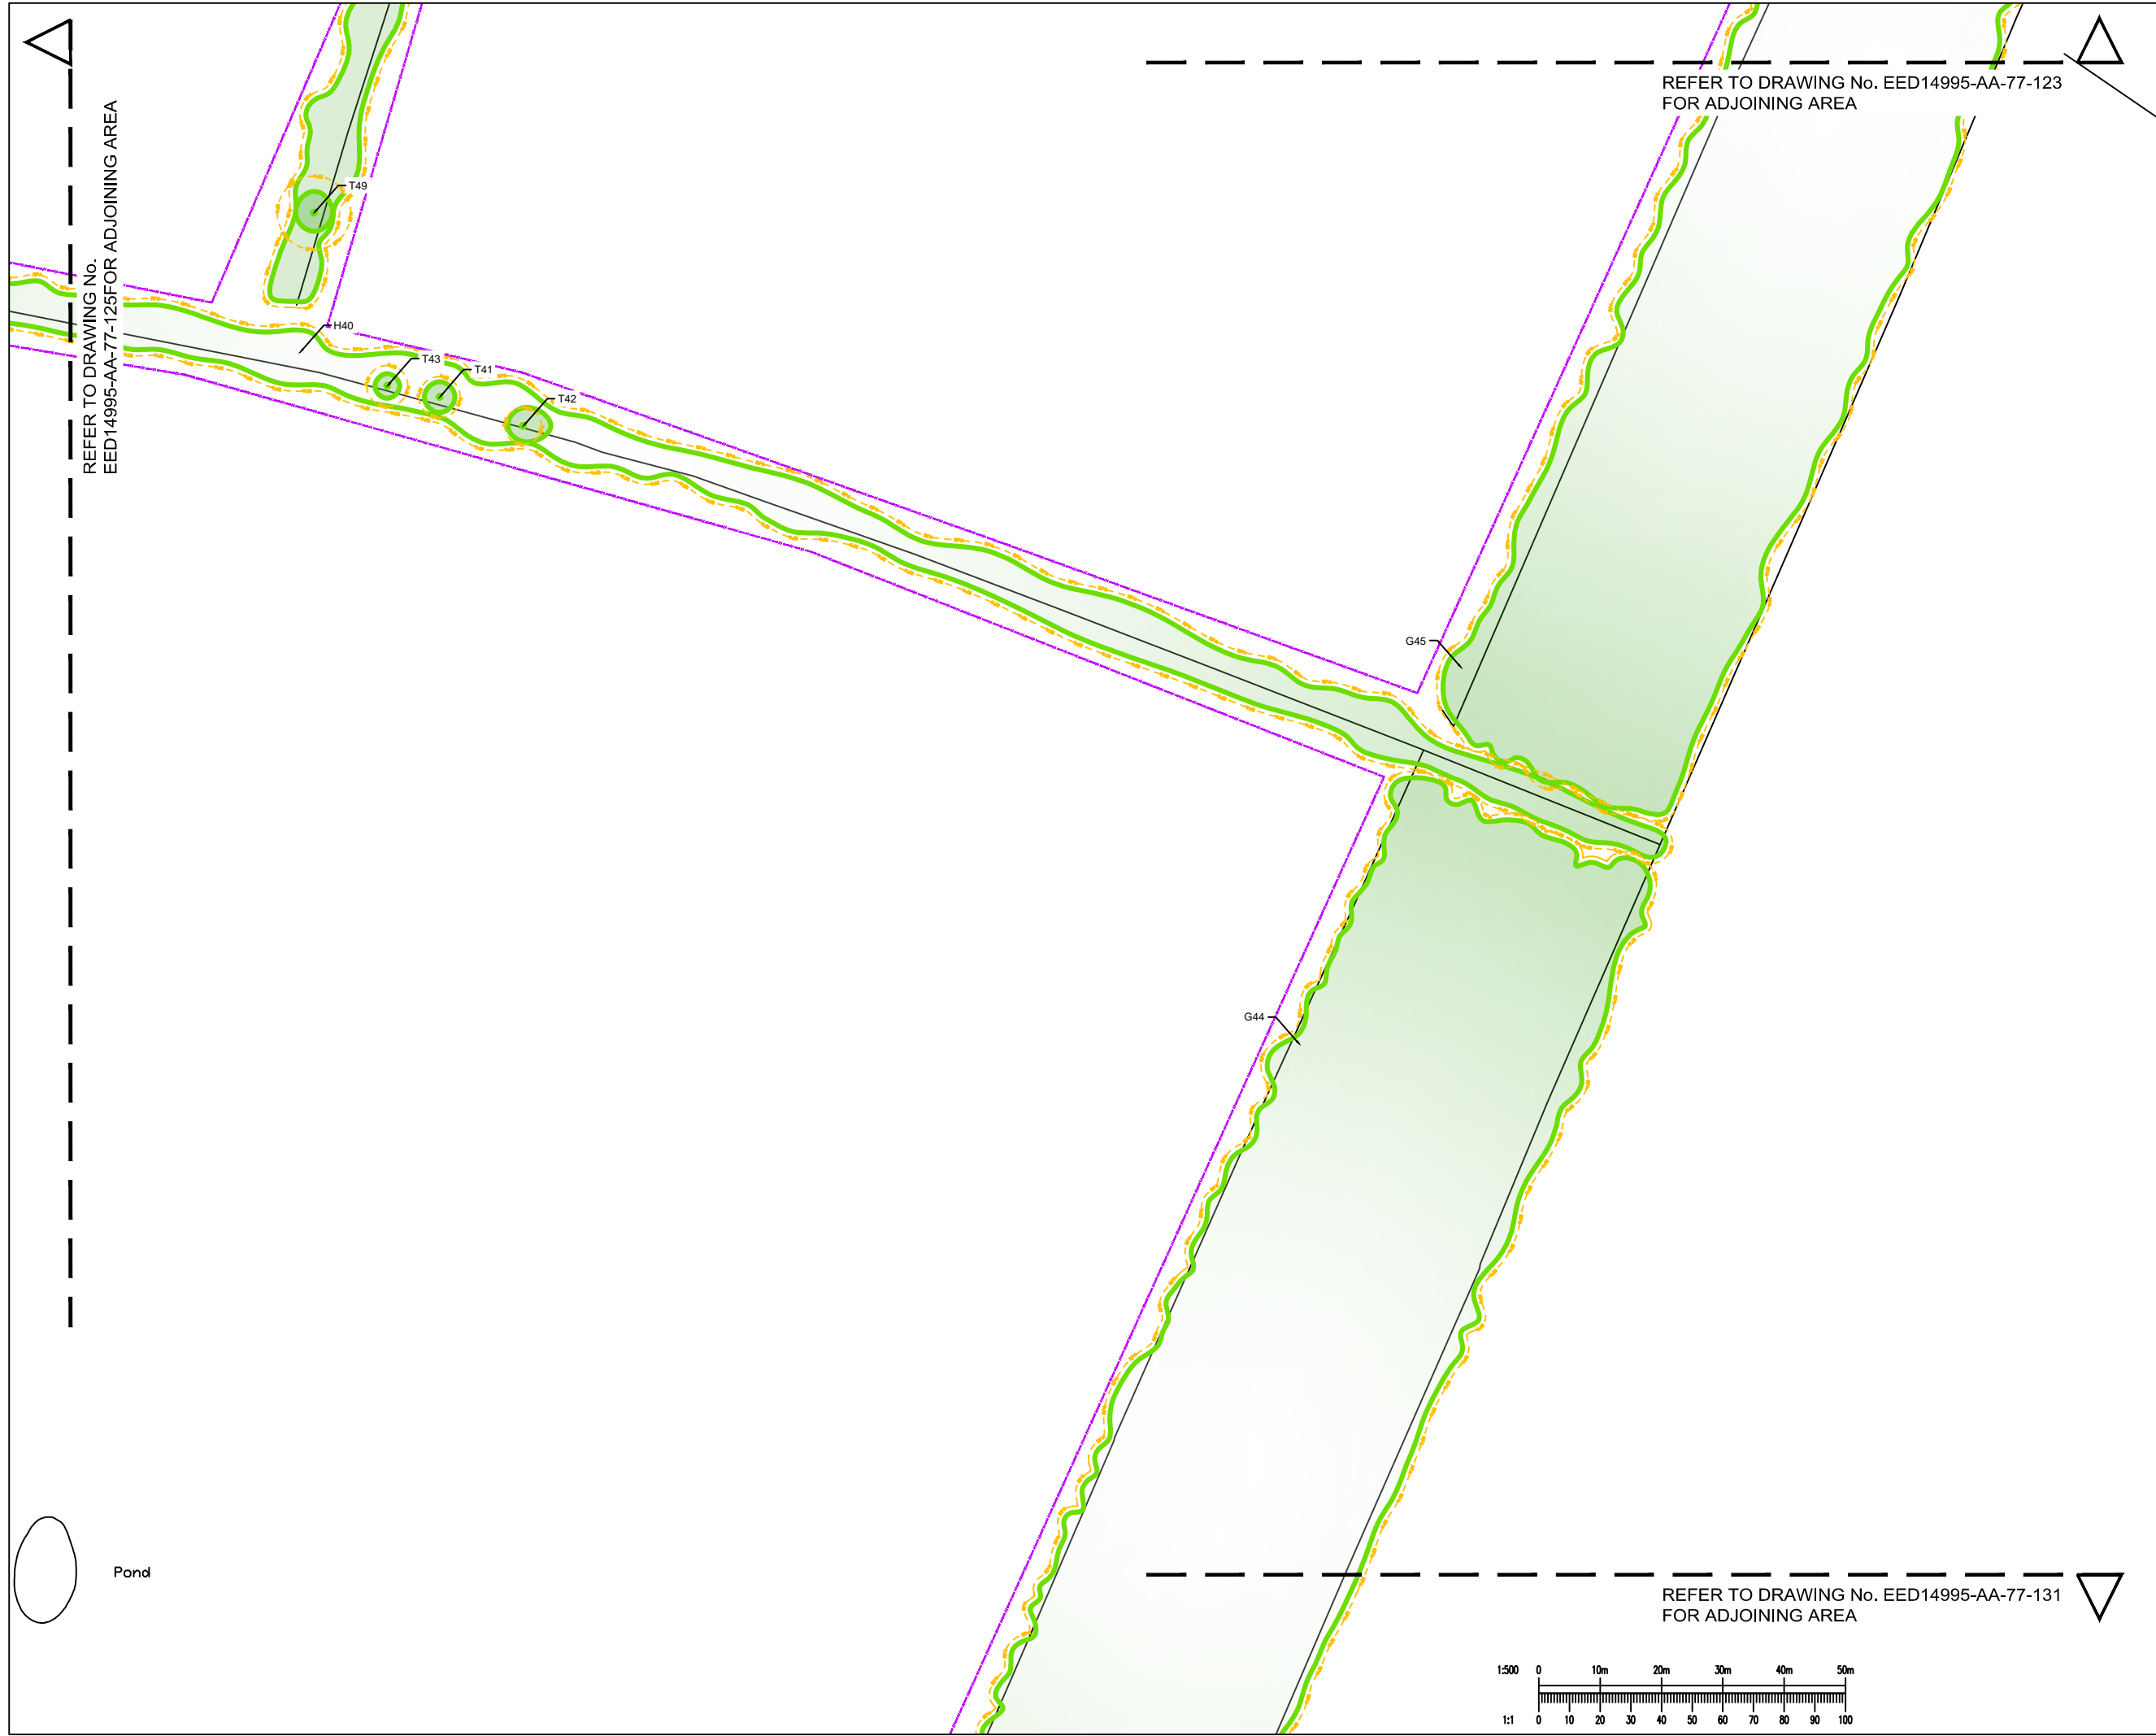

KEY

- Trees, groups or hedges to be retained
- Trees, groups or hedges to be removed
- Root Protection Areas (RPA)
- Tree Protection Refer to Drawing No. EED14995-100-AA-77-121, for details
- Construction Working Area (Including Demolition)-see notes


ROOT PROTECTION AREA NOTES:
 Root Protection Areas are calculated in accordance with BS5837: 2012. The precise morphology and disposition of roots may not be fully reflected by these areas, particularly where there are hard standings, however they provide a good indication of potential root constraint.


Rev	Date	Description	By
00.00.00	ISSUED		XXX

Project		Himley Village, Bicester	
Title		Tree Protection and Removal Plan Sheet 4 of 17	
Client		P3Eco	

Merchants House Wapping Road Bristol BS1 4RW
 1 0117 937 8200
 mail@watermangroup.com www.watermangroup.com

Drawing Status				
PRELIMINARY				
Designed by	PCO	Checked by	TA	Project No.
Drawn by	PCO	Date	December 2014	EED14995
Scales @ A1				Work Order No.
work to figured dimensions only				100
Publication	Zone	Category	Number	Revision
EED	AA	77	124	-

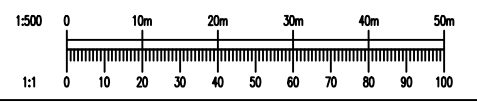

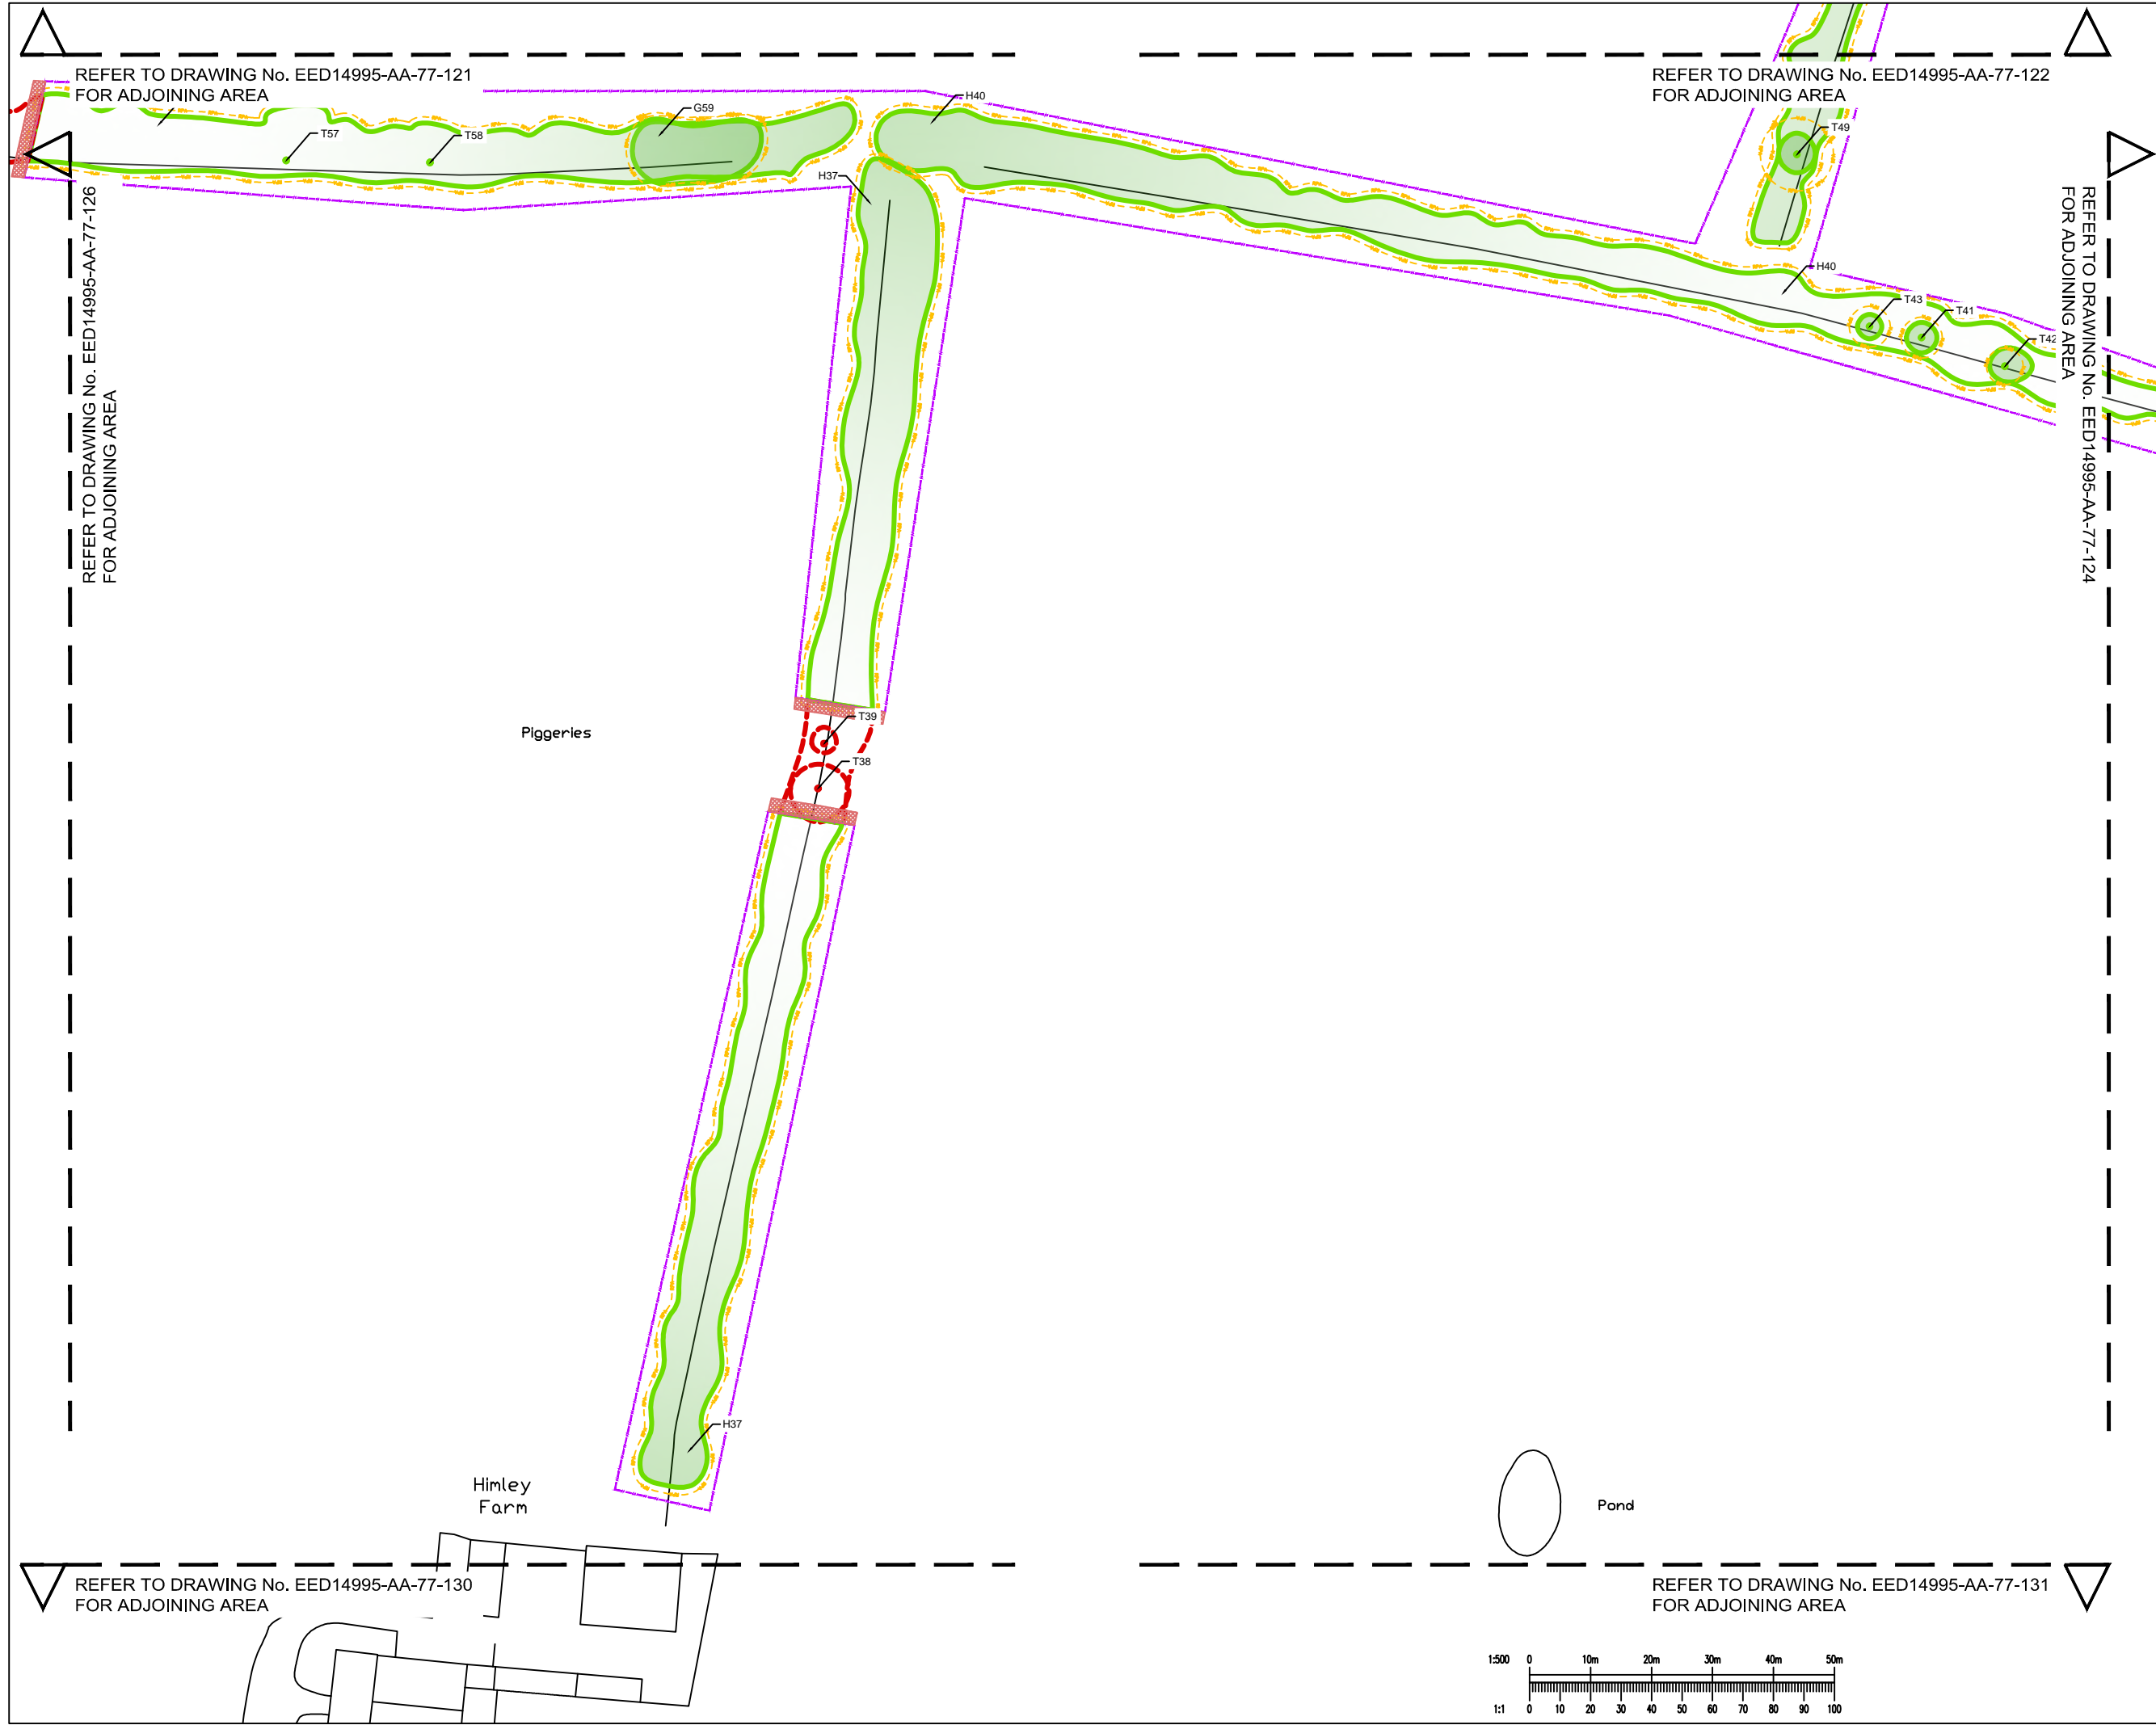

KEY

- Trees, groups or hedges to be retained
- Trees, groups or hedges to be removed
- Root Protection Areas (RPA)
- Tree Protection Refer to Drawing No. EED14995-100-AA-77-121, for details
- Construction Working Area (Including Demolition)-see notes

ROOT PROTECTION AREA NOTES:
 Root Protection Areas are calculated in accordance with BS5837: 2012. The precise morphology and disposition of roots may not be fully reflected by these areas, particularly where there are hard standings, however they provide a good indication of potential root constraint.


Rev	Date	Description	By
00.00.00		ISSUED	xxx

Project	Himley Village, Bicester
Title	Tree Protection and Removal Plan Sheet 5 of 17
Client	P3Eco






Merchants House Wapping Road Bristol BS1 4RW
 1 0117 937 8200
 mail@watermangroup.com www.watermangroup.com

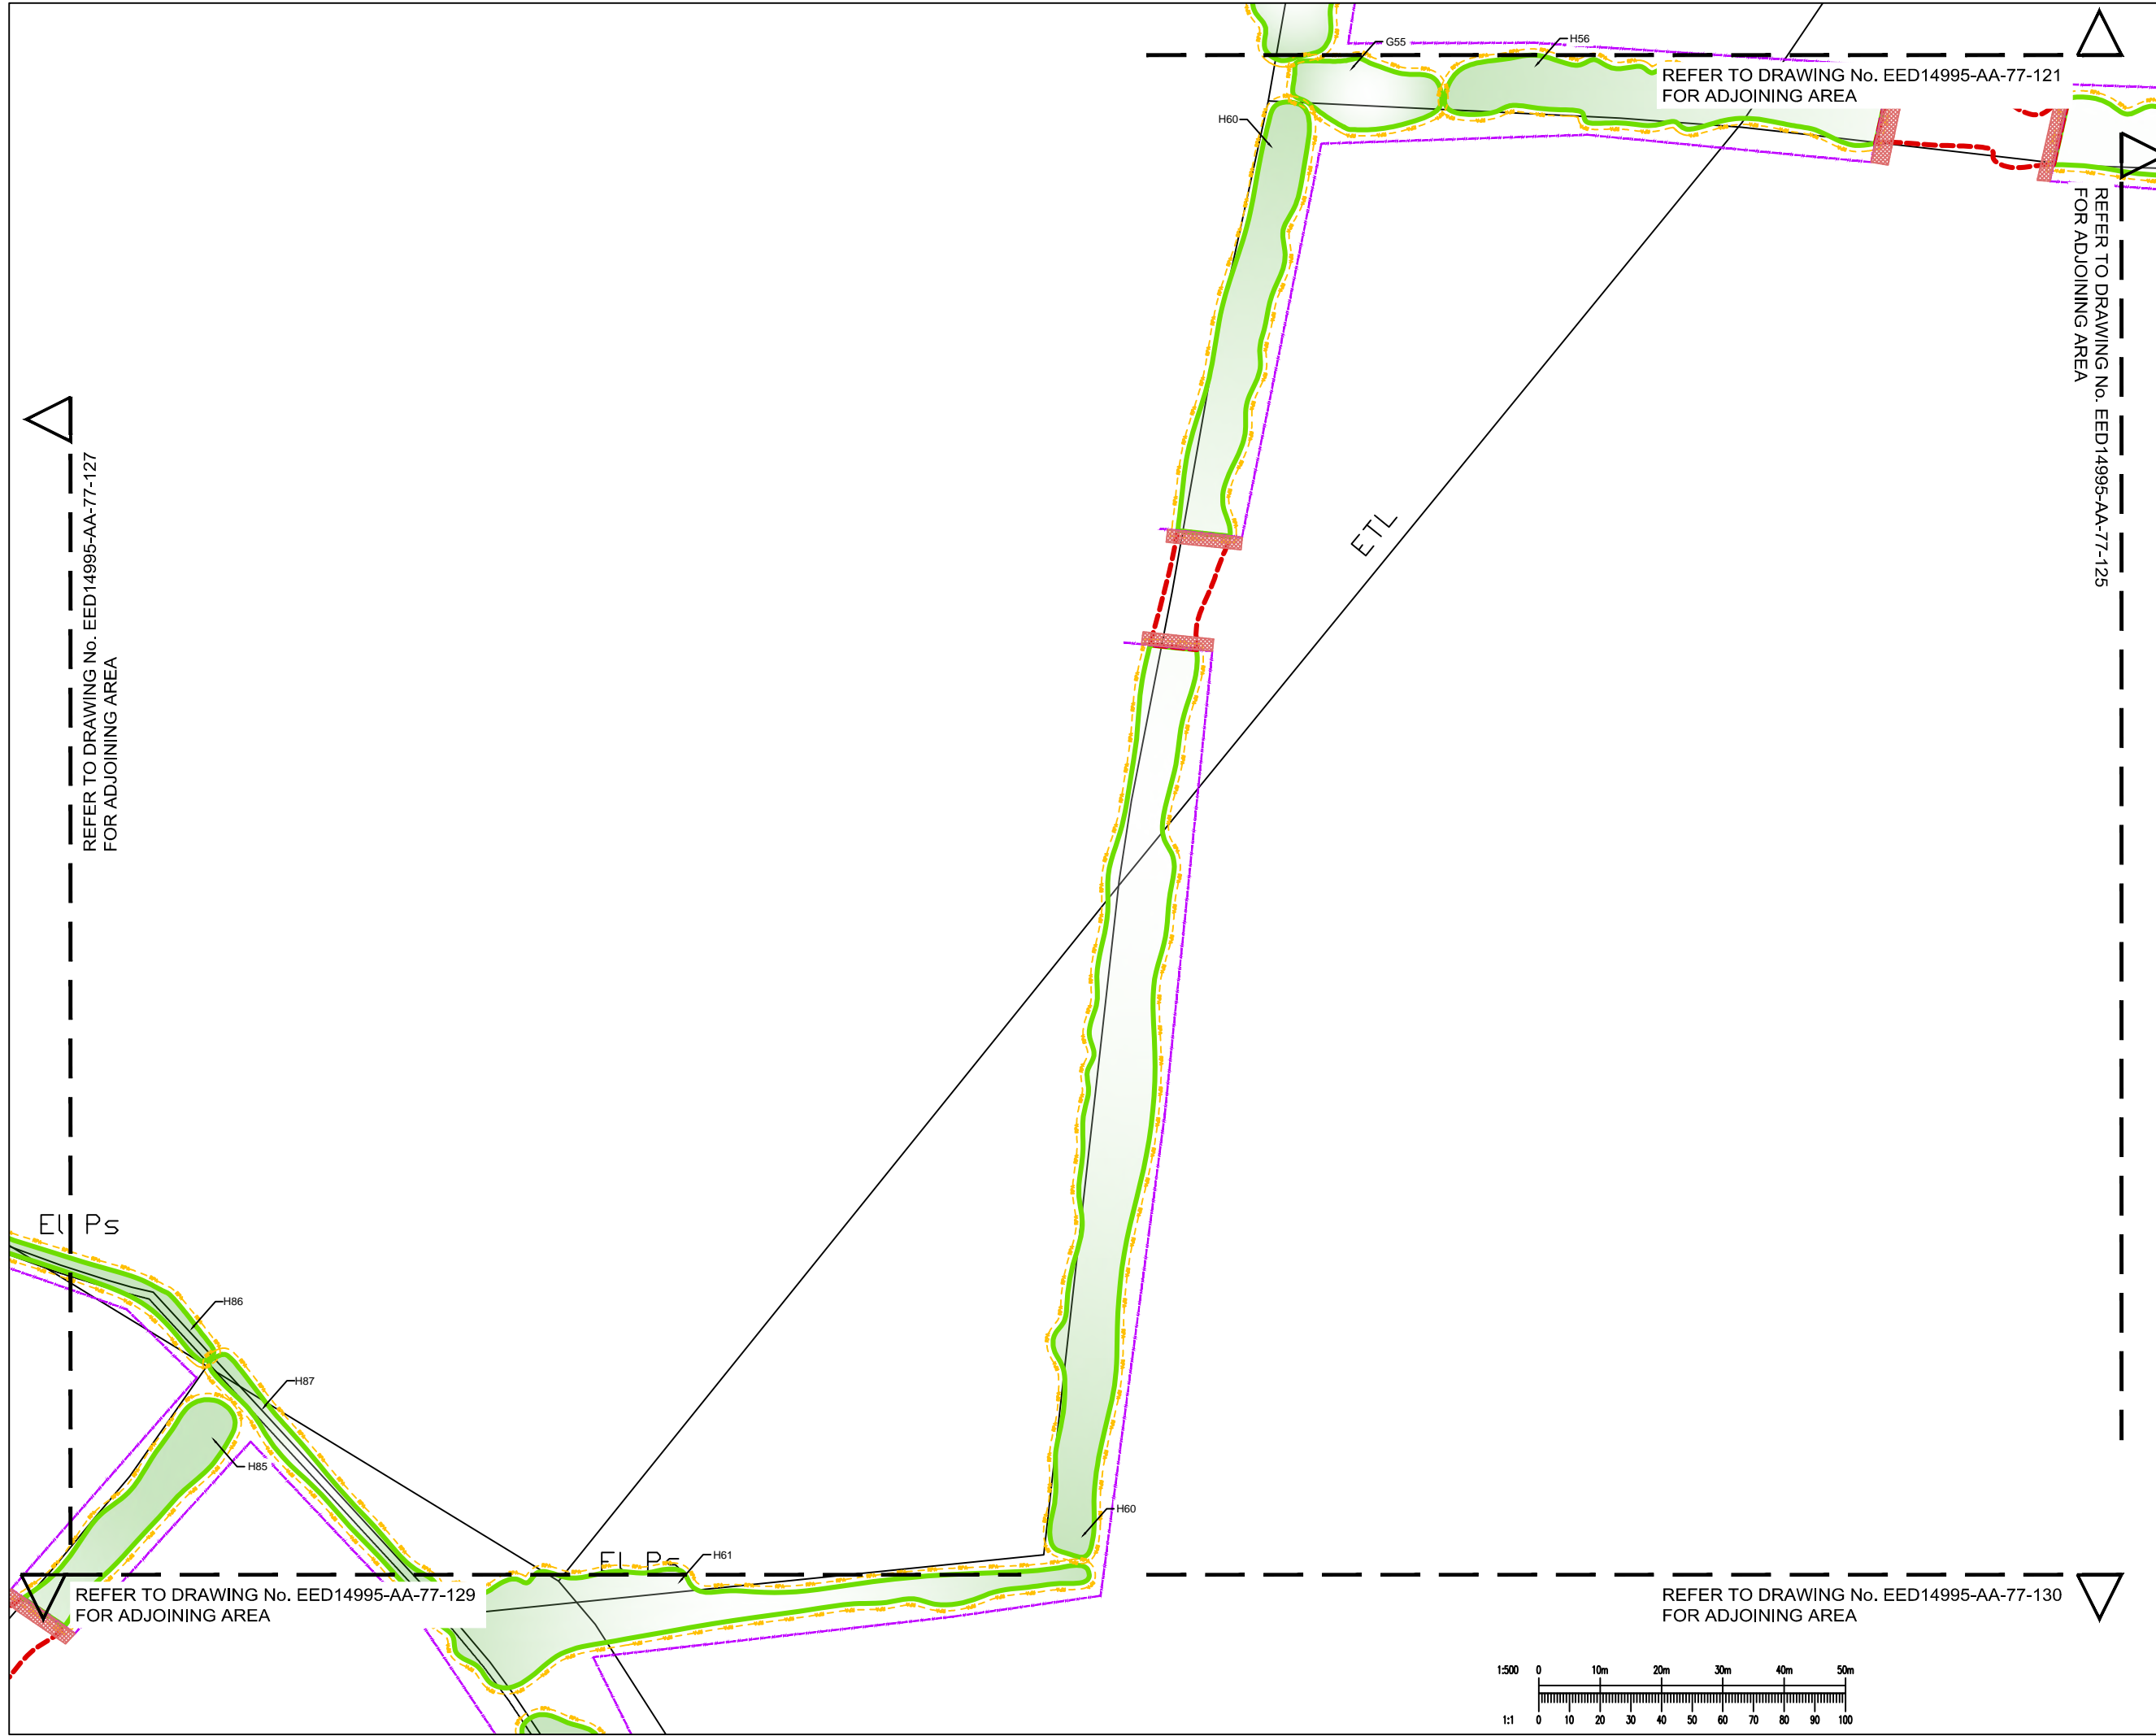Drawing Status				
PRELIMINARY				
Designed by	PCO	Checked by	TA	Project No.
Drawn by	PCO	Date	December 2014	EED14995
Scales @ A1	work to figured dimensions only 1:500 @ A1			Work Order No.
				100
Publisher	Zone	Category	Number	Revision
EED	AA	77	125	-

File Path: S:\Projects\EED14995\100\CA\Tree_Survey/Layout...
 File Name: EED14995-AA-77-125_Tree Protection and Removal Plan.dwg



KEY

-  Trees, groups or hedges to be retained
-  Trees, groups or hedges to be removed
-  Root Protection Areas (RPA)
-  Tree Protection Refer to Drawing No. EED14995-100-AA-77-121, for details
-  Construction Working Area (Including Demolition)-see notes

ROOT PROTECTION AREA NOTES:
 Root Protection Areas are calculated in accordance with BS5837: 2012. The precise morphology and disposition of roots may not be fully reflected by these areas, particularly where there are hard standings, however they provide a good indication of potential root constraint.


Rev	Date	Description	By
00.00.00	ISSUED		xxx

Project	Himley Village, Bicester
Title	Tree Protection and Removal Plan Sheet 6 of 17
Client	P3Eco




Merchants House Wapping Road Bristol BS1 4RW
 1 0117 937 8200
 mail@watermangroup.com www.watermangroup.com



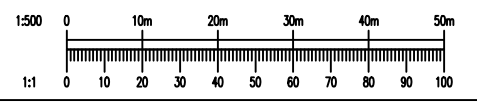


Drawing Status				
PRELIMINARY				
Designed by	PCO	Checked by	TA	Project No.
Drawn by	PCO	Date	December 2014	EED14995
Scales @ A1	work to figured dimensions only 1:500 @ A1			Work Order No.
				100
Publisher	Zone	Category	Number	Revision
EED	AA	77	126	-

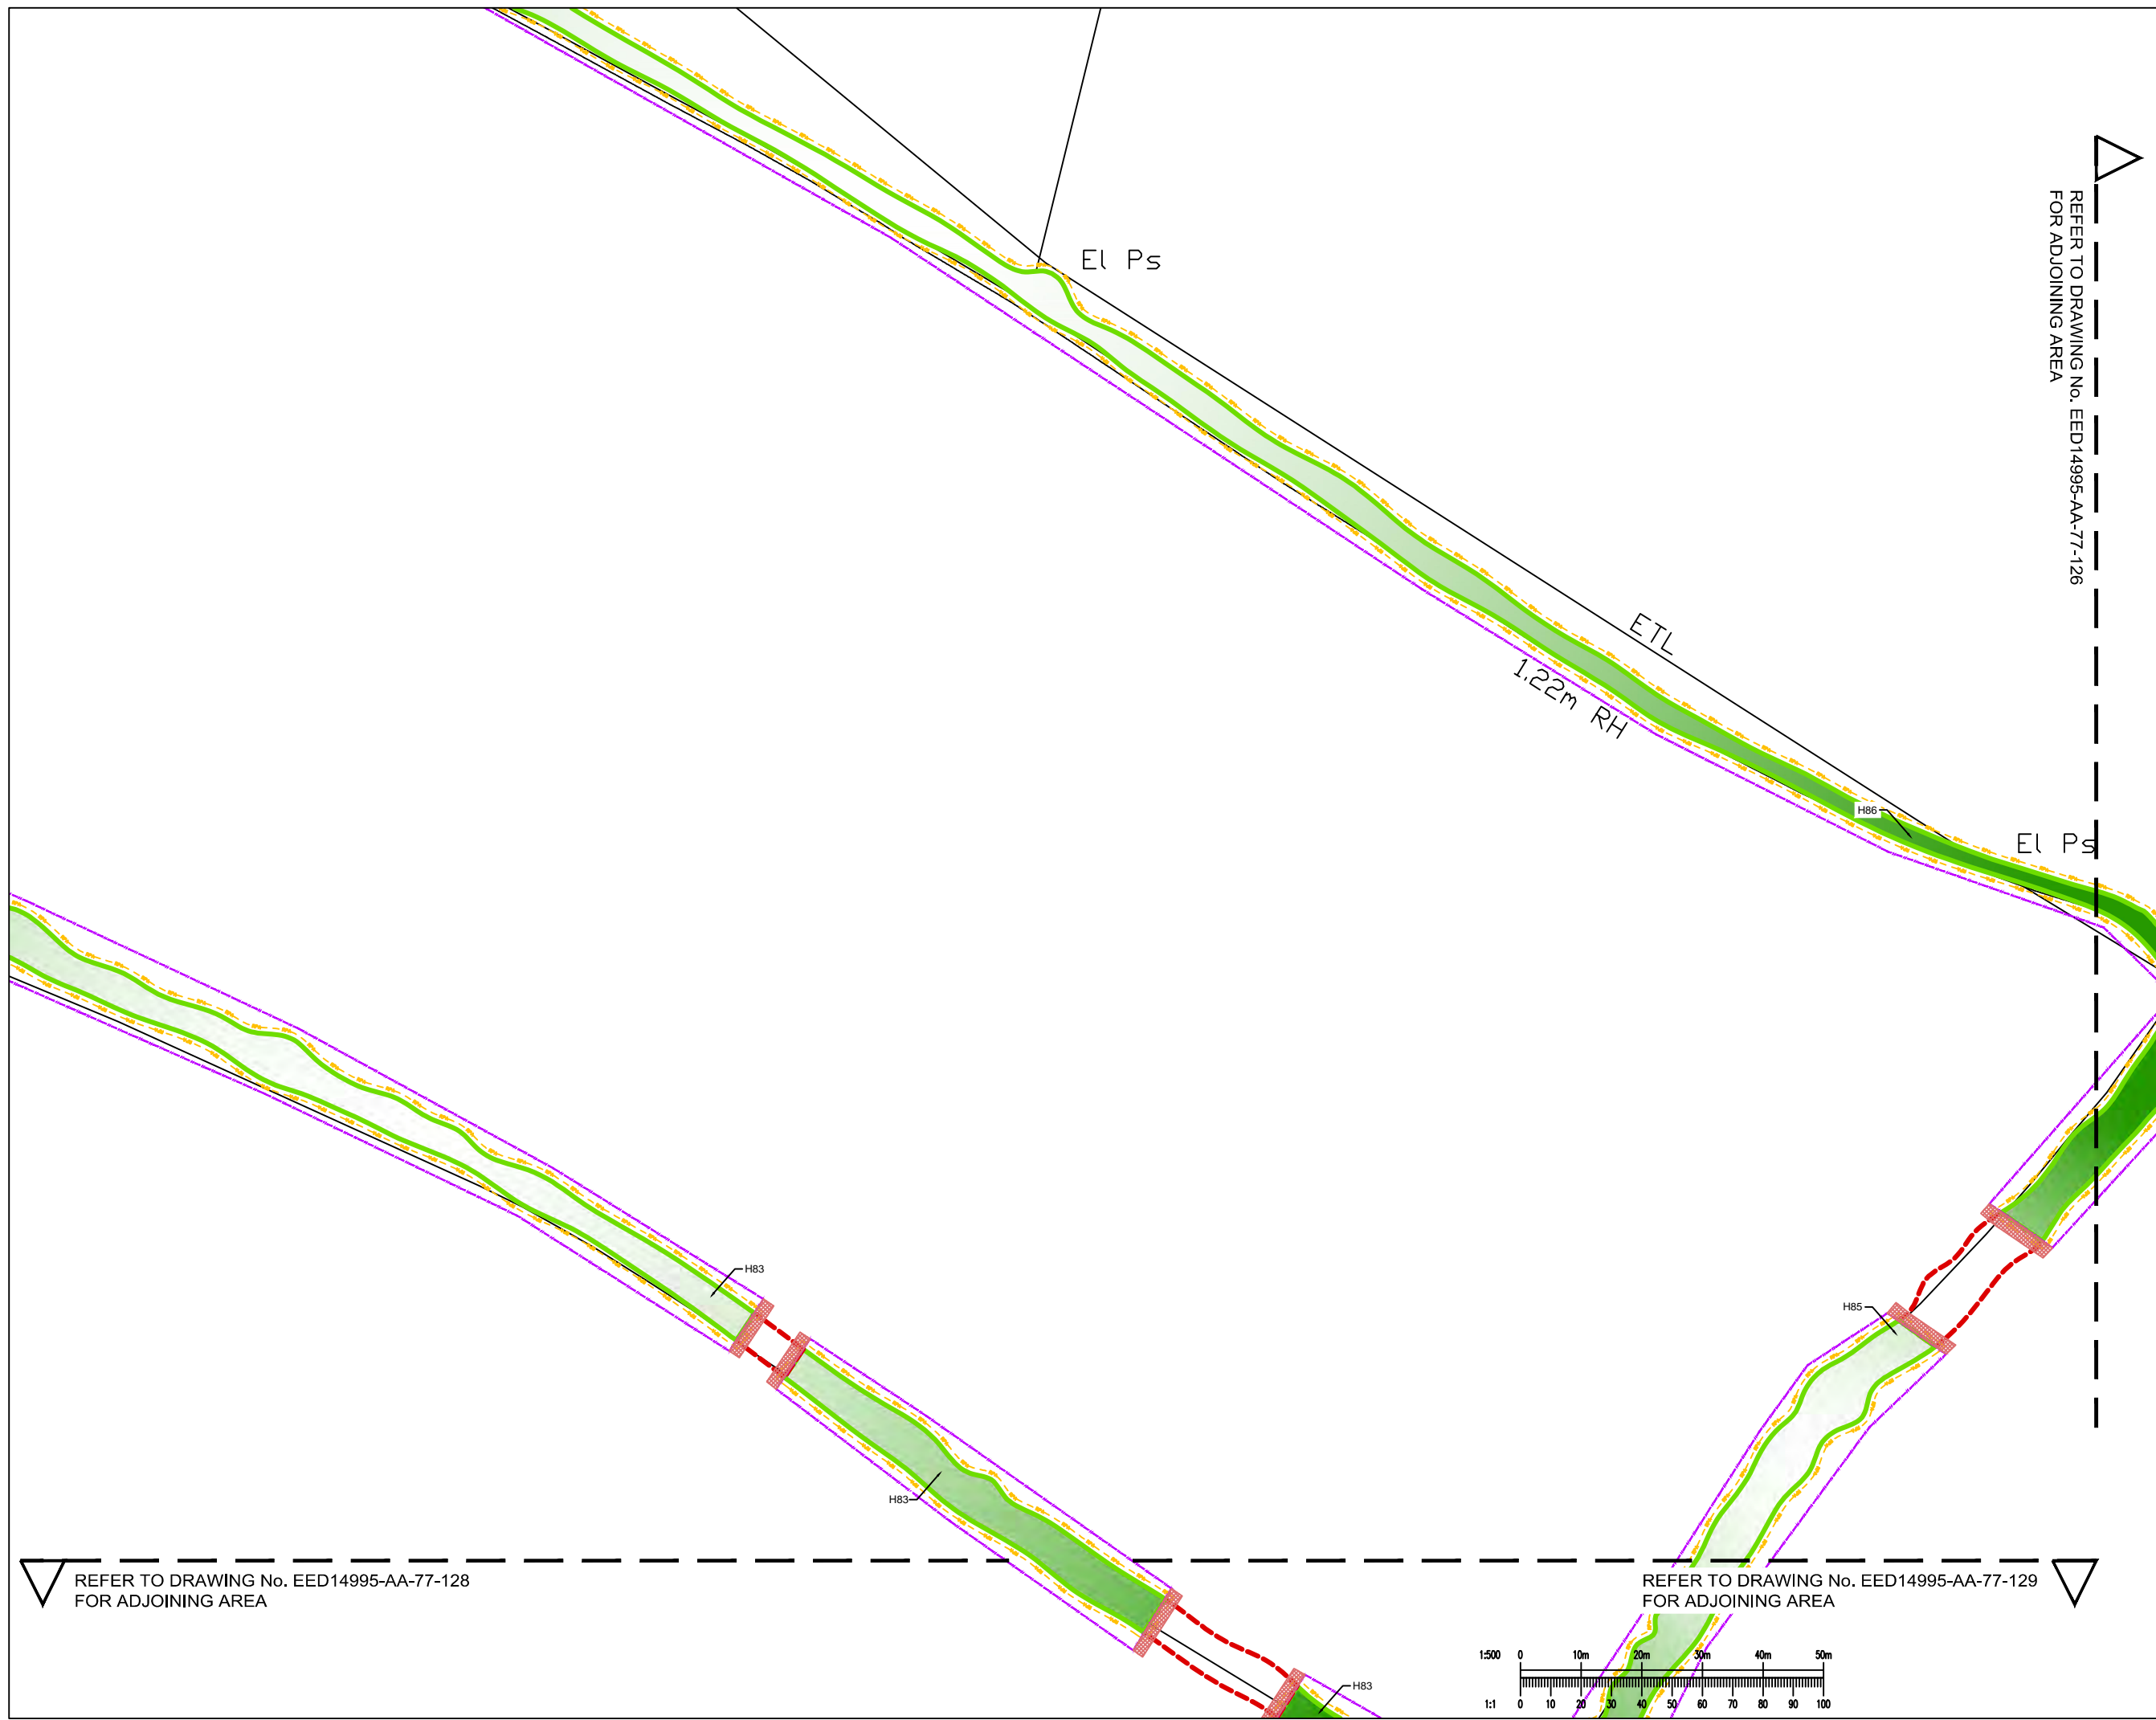

File Path: S:\Projects\EED14995\100\00\Tree_Survey/Layout...
 File Name: EED14995-AA-77-126_Tree Protection and Removal Plan.dwg



KEY

-  Trees, groups or hedges to be retained
-  Trees, groups or hedges to be removed
-  Root Protection Areas (RPA)
-  Tree Protection Refer to Drawing No. EED14995-100-AA-77-121, for details
-  Construction Working Area (Including Demolition)-see notes


ROOT PROTECTION AREA NOTES:
 Root Protection Areas are calculated in accordance with BS5837: 2012. The precise morphology and disposition of roots may not be fully reflected by these areas, particularly where there are hard standings, however they provide a good indication of potential root constraint.


REV	Date	Description	By
00.00.00	ISSUED		XXX

Project	Himley Village, Bicester
Title	Tree Protection and Removal Plan Sheet 7 of 17
Client	P3Eco



Drawing Status				
PRELIMINARY				
Designed by	PCO	Checked by	TA	Project No.
Drawn by	PCO	Date	December 2014	EED14995
Scales @ A1	work to figured dimensions only 1:500 @ A1			Work Order No.
				100
Publisher	Zone	Category	Number	Revision
EED	AA	77	127	-

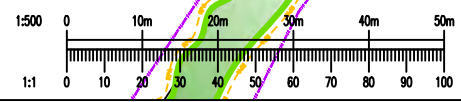

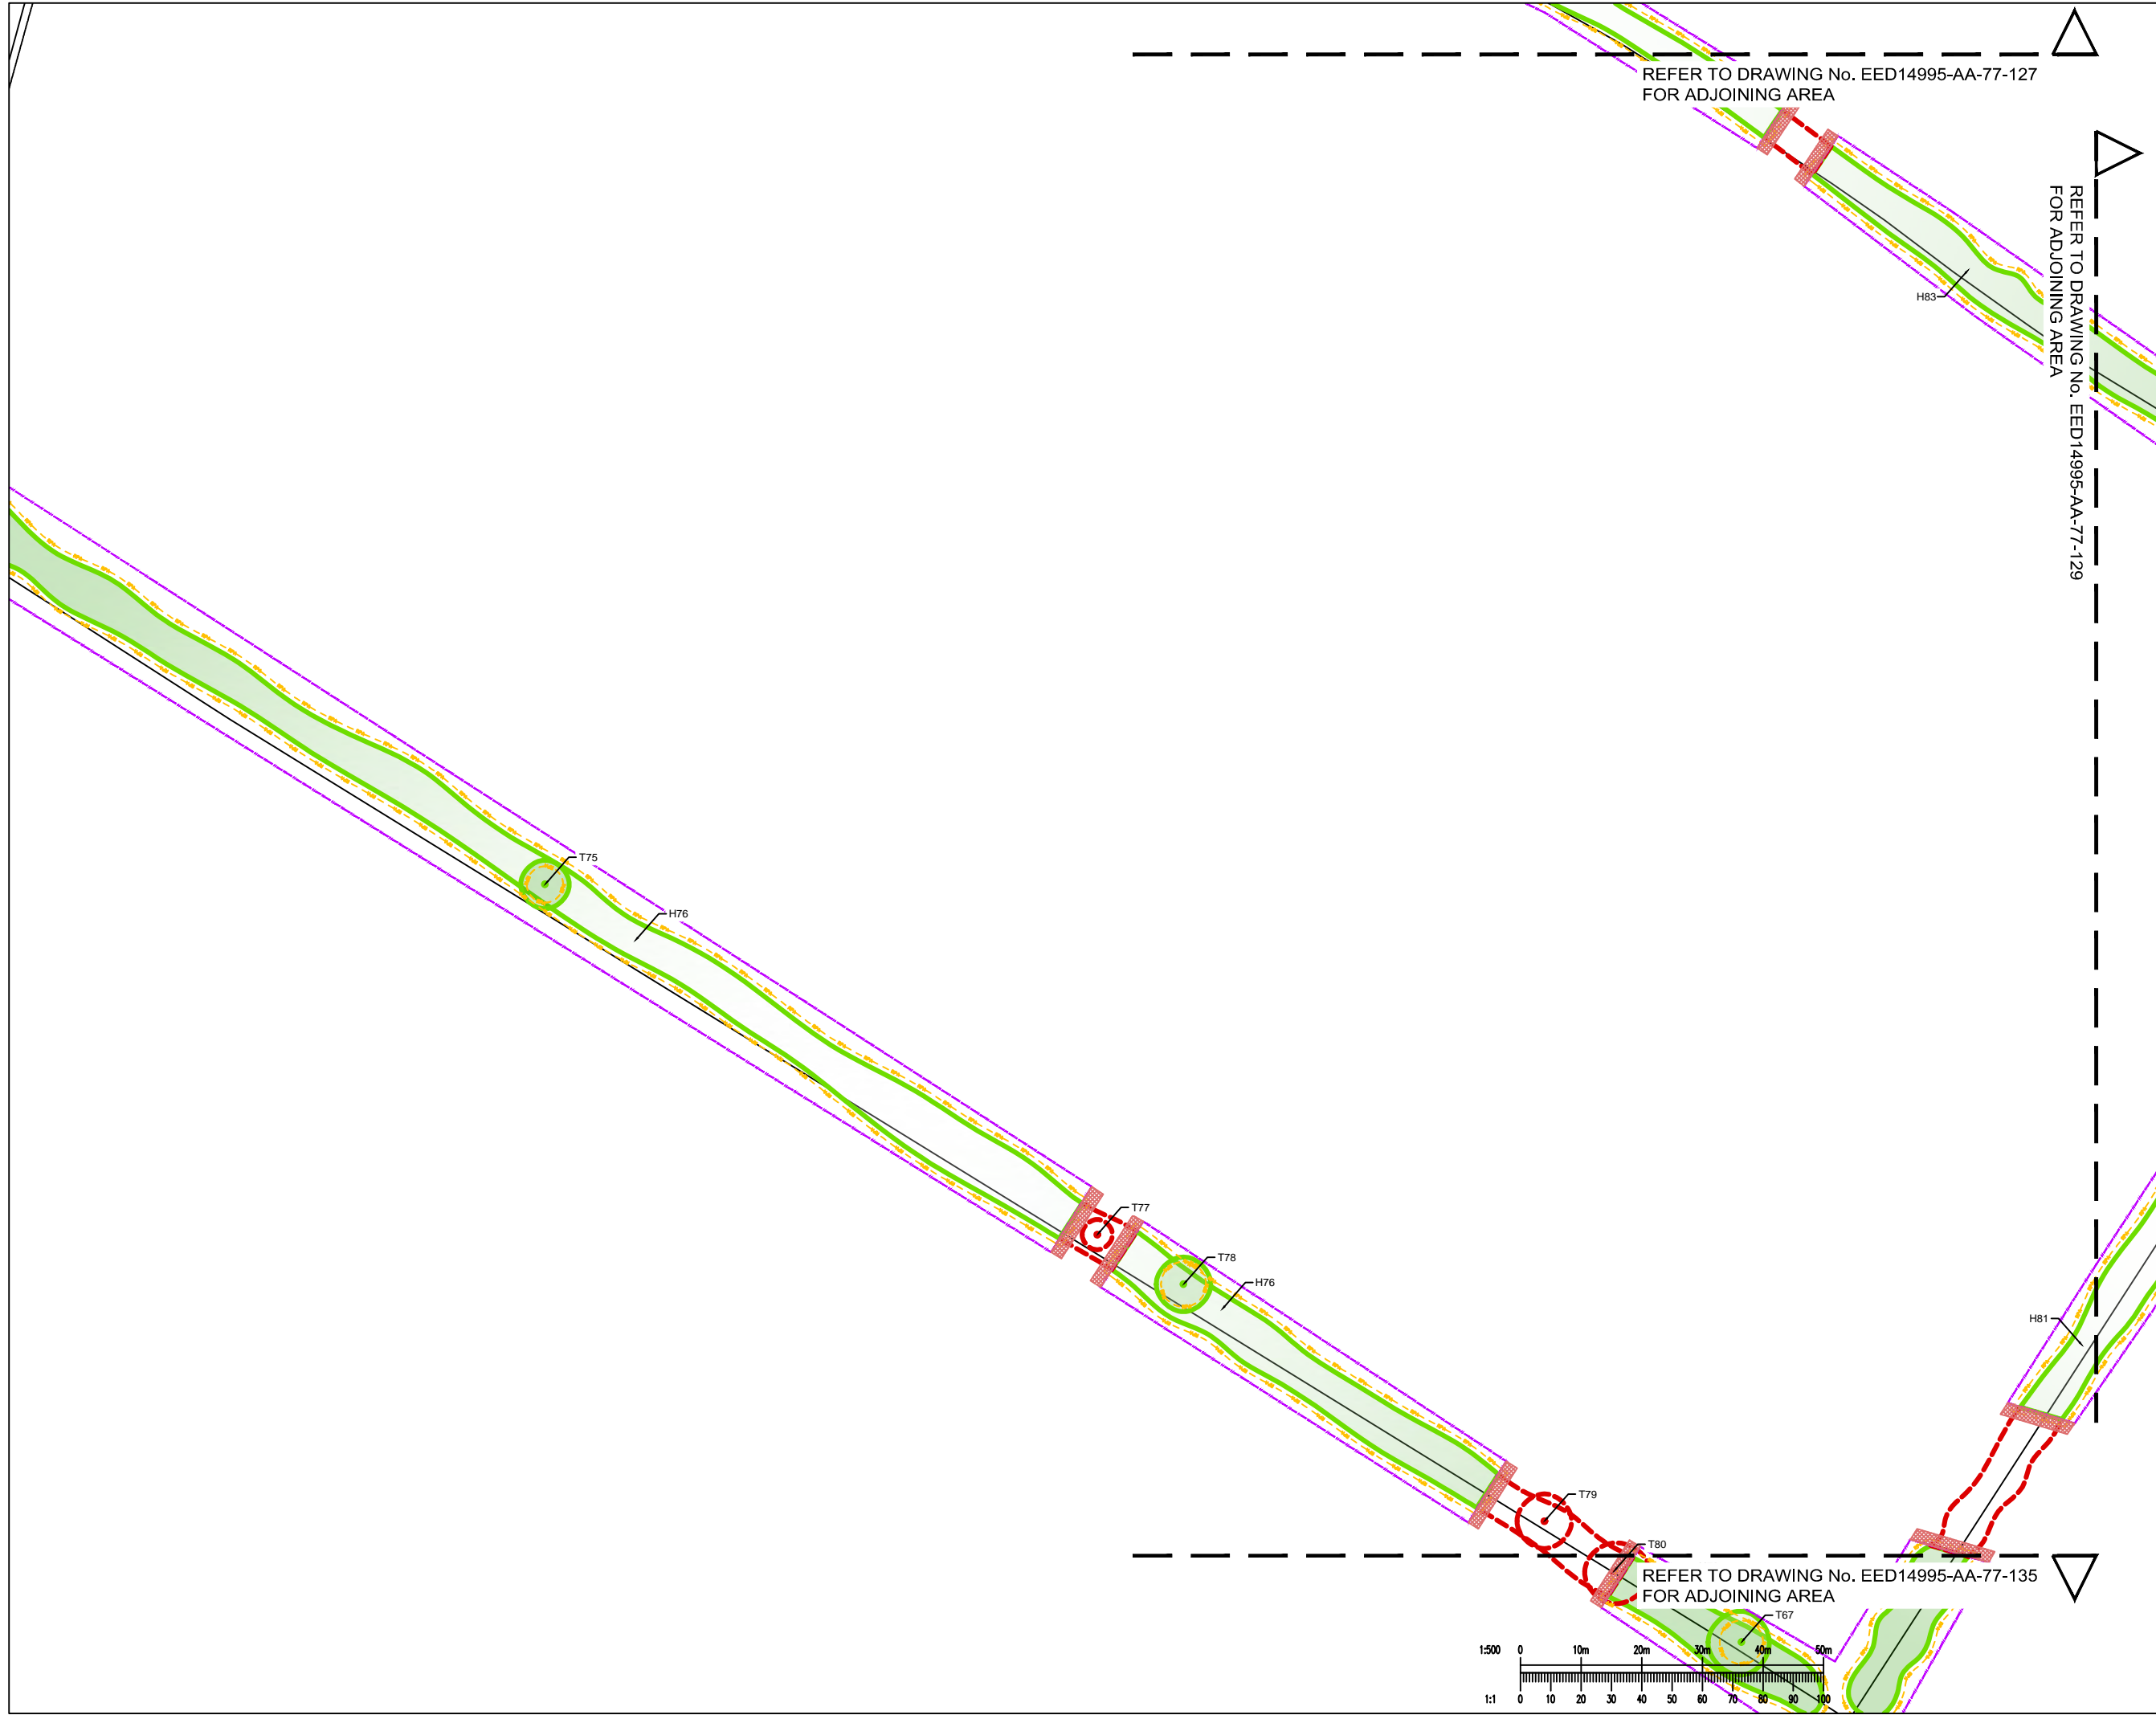

KEY

- Trees, groups or hedges to be retained
- Trees, groups or hedges to be removed
- Root Protection Areas (RPA)
- Tree Protection Refer to Drawing No. EED14995-100-AA-77-121, for details
- Construction Working Area (Including Demolition)-see notes


ROOT PROTECTION AREA NOTES:
 Root Protection Areas are calculated in accordance with BS5837: 2012. The precise morphology and disposition of roots may not be fully reflected by these areas, particularly where there are hard standings, however they provide a good indication of potential root constraint.


Rev	Date	Description	By
00.00.00		ISSUED	XXX

Project		Himley Village, Bicester	
Title		Tree Protection and Removal Plan Sheet 8 of 17	
Client		P3Eco	

Merchants House Wapping Road Bristol BS1 4RW
 1 0117 937 8200
 mail@watermangroup.com www.watermangroup.com

Drawing Status				
PRELIMINARY				
Designed by	PCO	Checked by	TA	Project No.
Drawn by	PCO	Date	December 2014	EED14995
Scales @ A1	1:500 @ A1			Work Order No.
work to figured dimensions only				100
Publisher	Zone	Category	Number	Revision
EED	AA	77	128	-

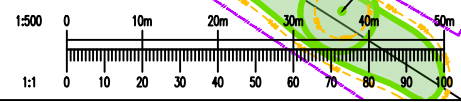

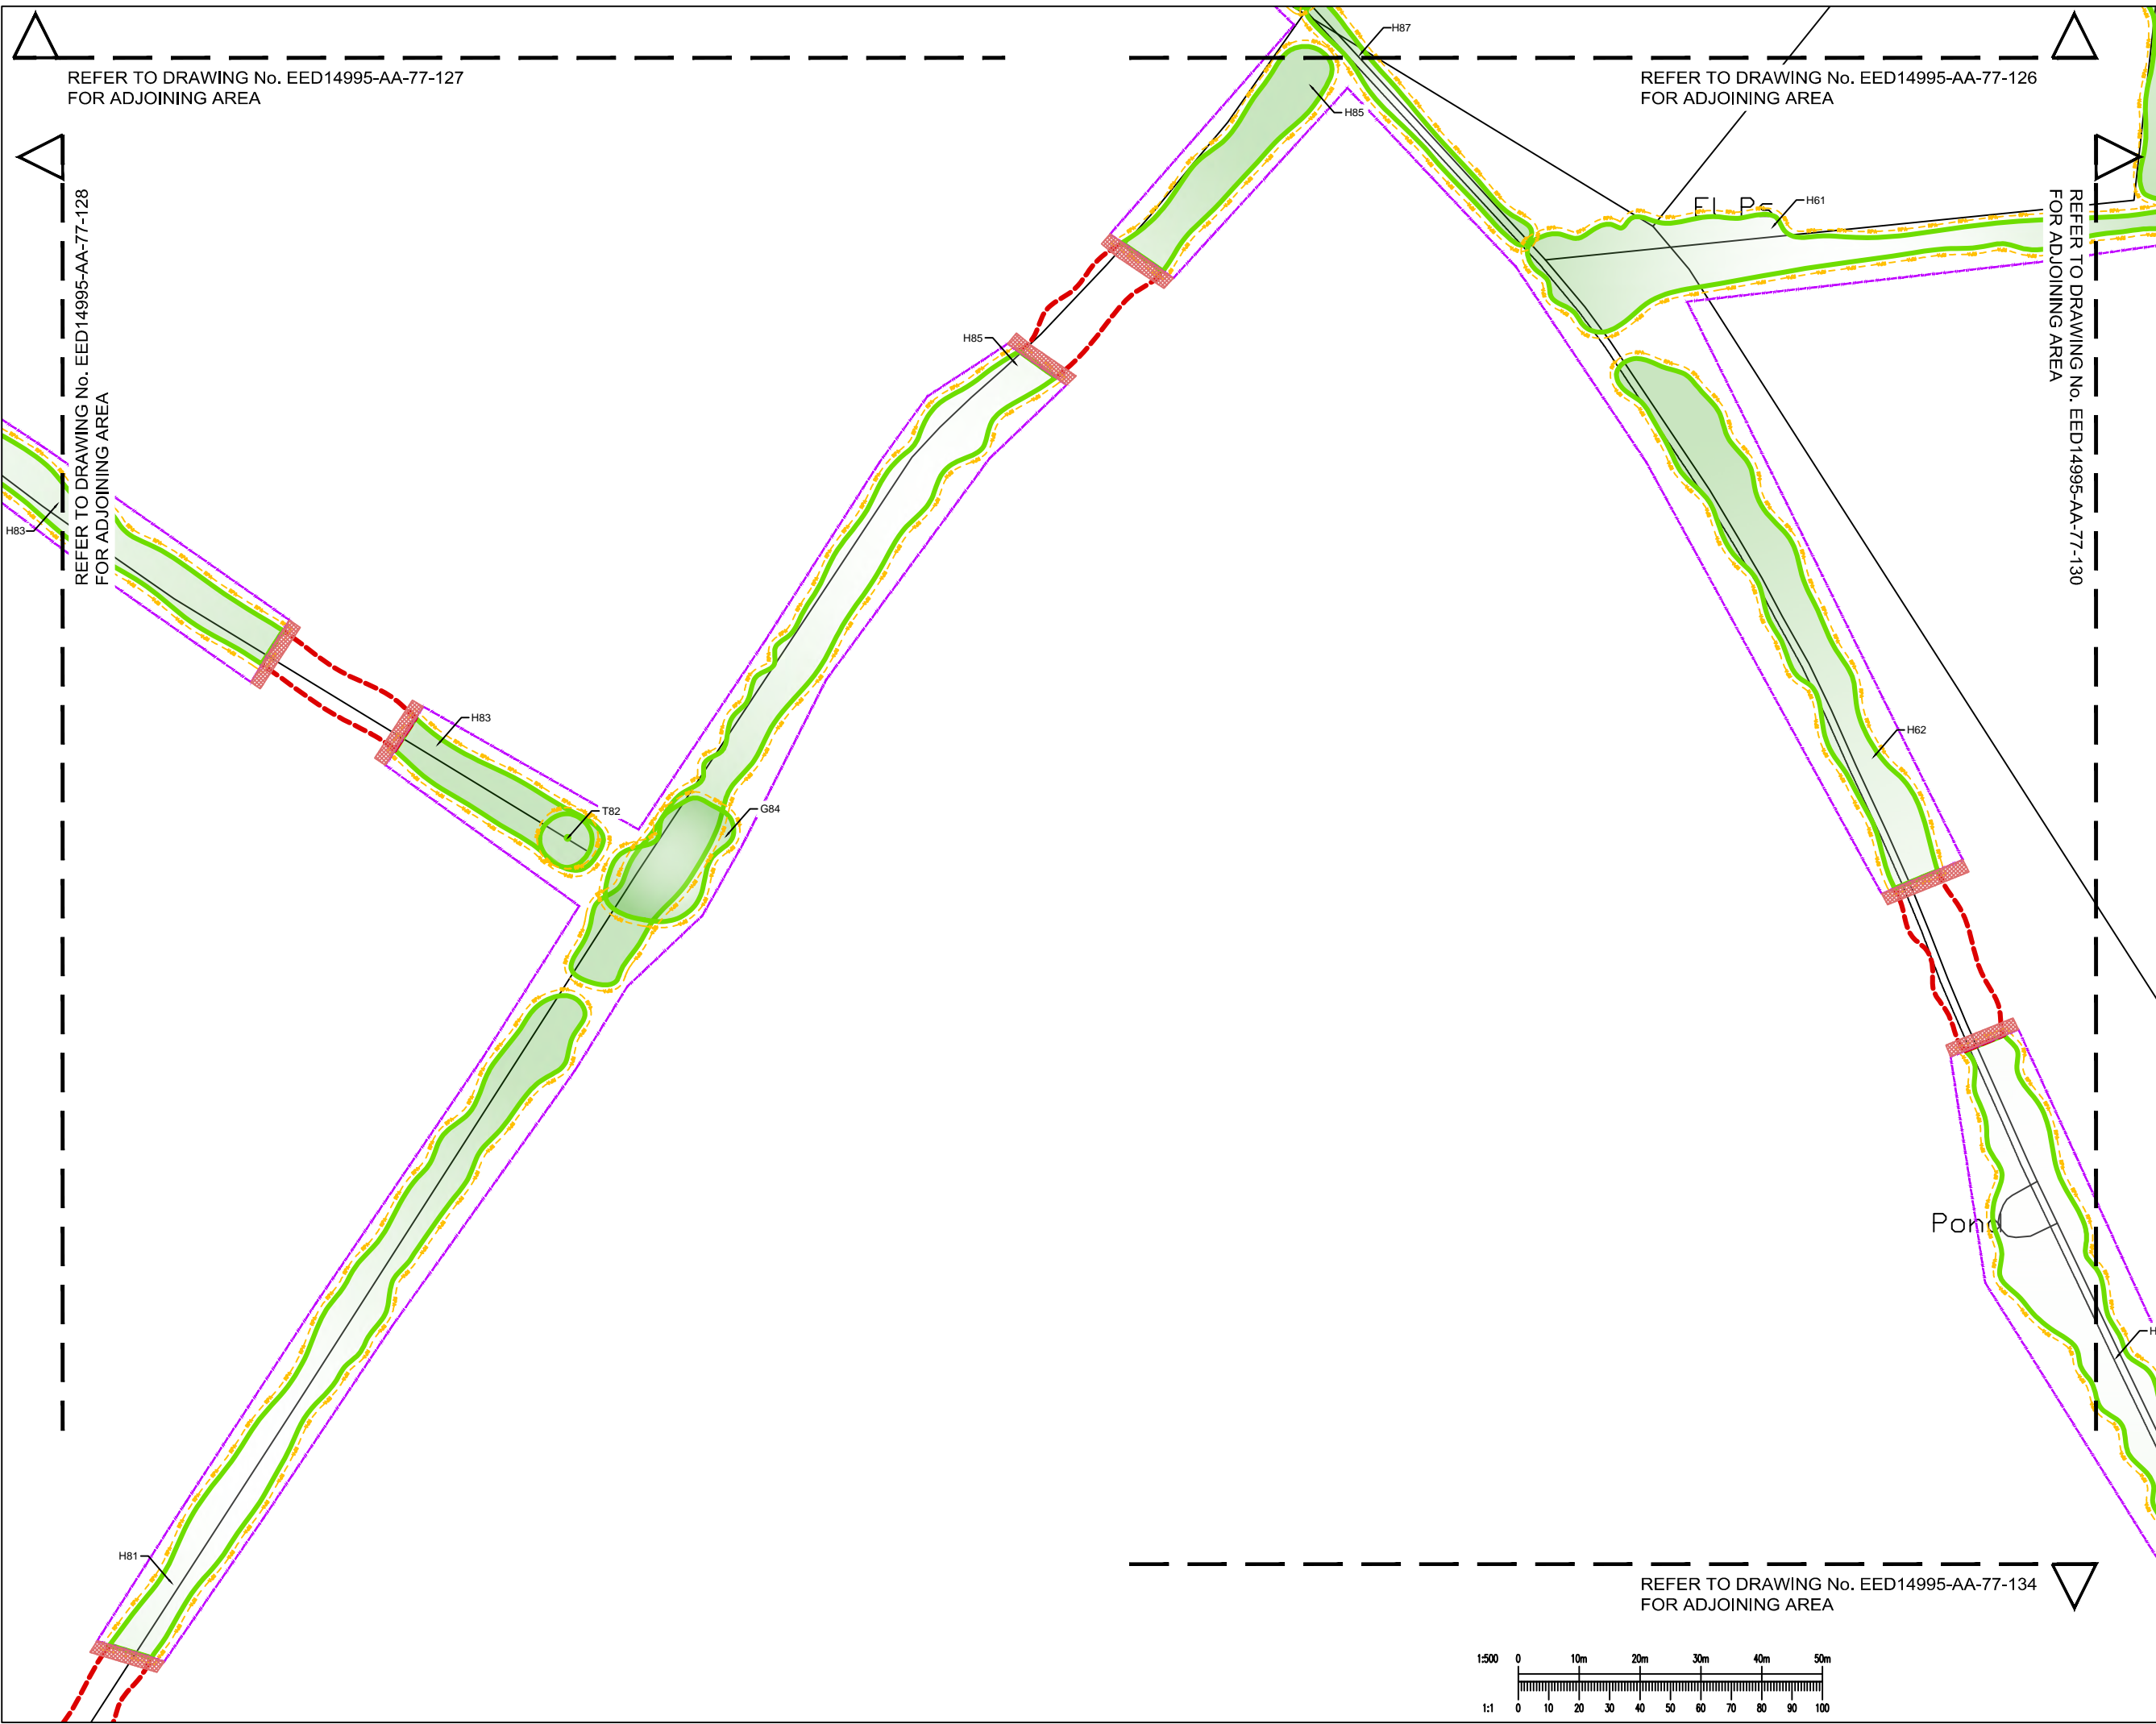

KEY

- Trees, groups or hedges to be retained
- Trees, groups or hedges to be removed
- Root Protection Areas (RPA)
- Tree Protection Refer to Drawing No. EED14995-100-AA-77-121, for details
- Construction Working Area (Including Demolition)-see notes


ROOT PROTECTION AREA NOTES:
 Root Protection Areas are calculated in accordance with BS5837: 2012. The precise morphology and disposition of roots may not be fully reflected by these areas, particularly where there are hard standings, however they provide a good indication of potential root constraint.

Rev	Date	Description	By
REV 00.00.00	ISSUED		XXX


Project	Himley Village, Bicester
Title	Tree Protection and Removal Plan Sheet 9 of 17
Client	P3Eco

Merchants House Wapping Road Bristol BS1 4RW
 1 0117 937 8200
 mail@watermangroup.com www.watermangroup.com



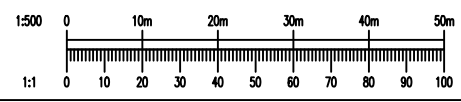


Drawing Status				
PRELIMINARY				
Designed by	PCO	Checked by	TA	Project No.
Drawn by	PCO	Date	December 2014	EED14995
Scales @ A1	1:500 @ A1		Work Order No.	100
Publisher	Zone	Category	Number	Revision
EED	AA	77	129	-

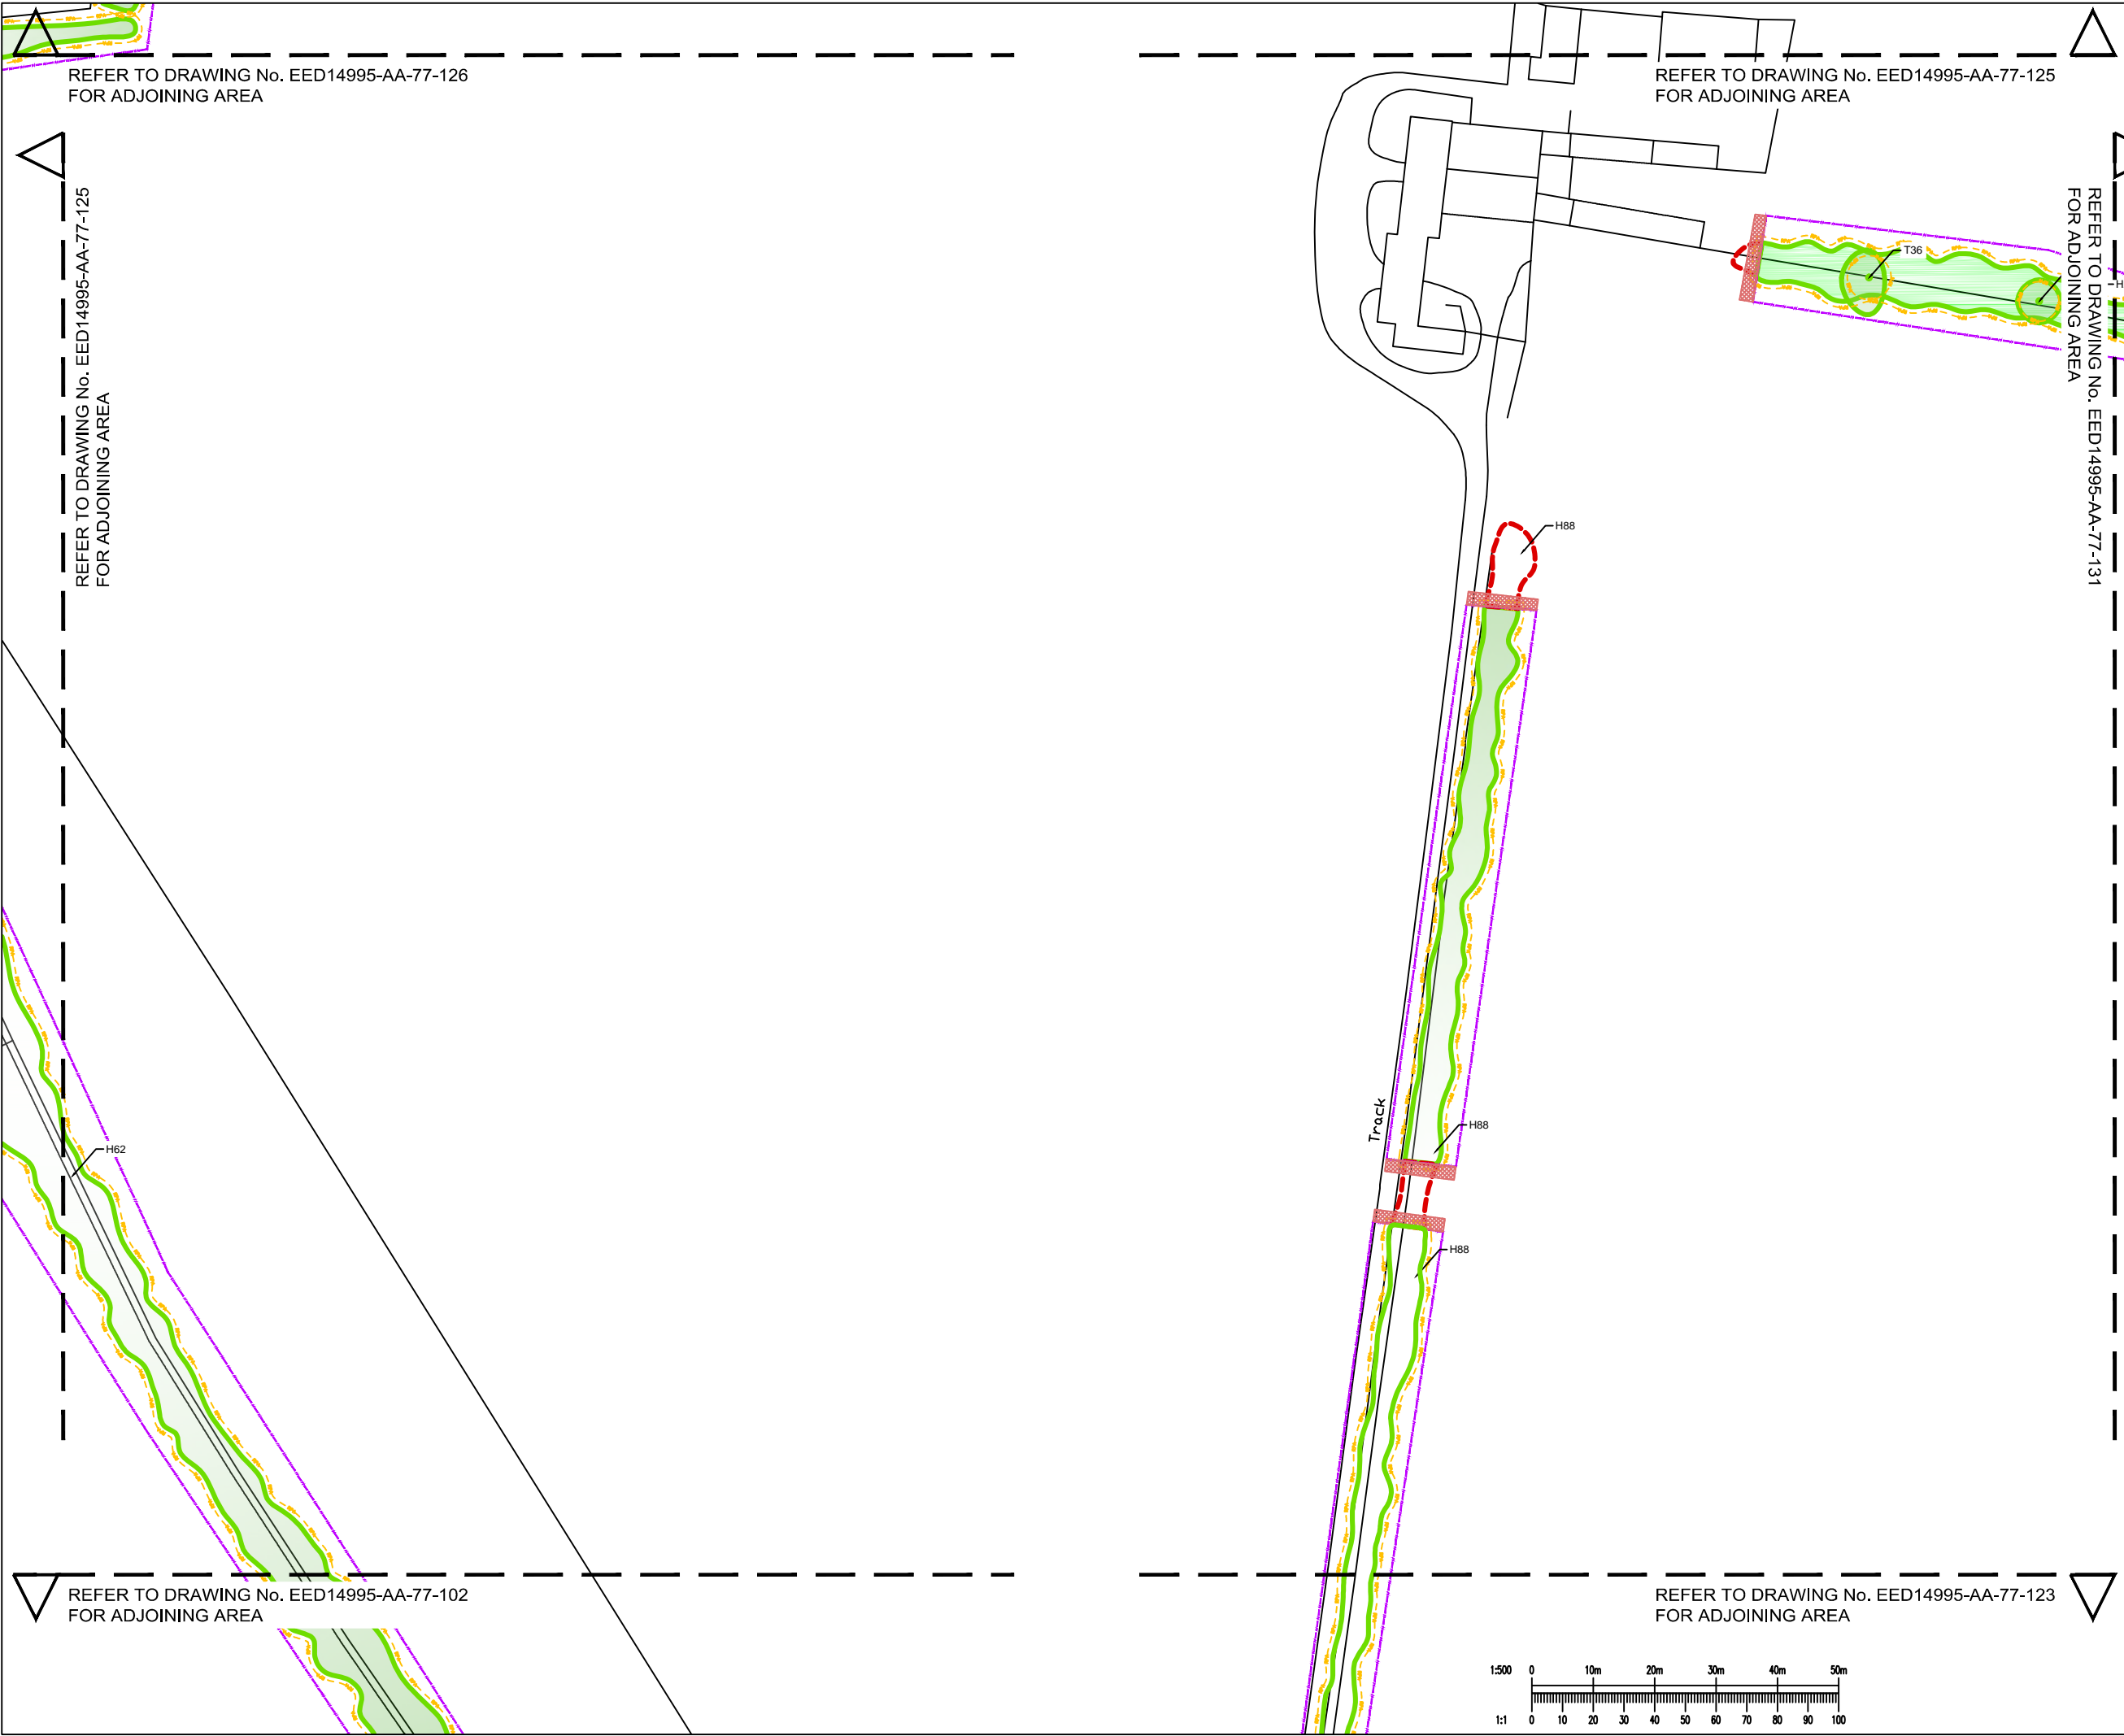

File Path: S:\Projects\EED14995\100\Drawings\A1-Wat-T.dwg
 File Name: EED14995-AA-77-129_Tree Protection and Removal Plan.dwg



KEY

-  Trees, groups or hedges to be retained
-  Trees, groups or hedges to be removed
-  Root Protection Areas (RPA)
-  Tree Protection Refer to Drawing No. EED14995-100-AA-77-121, for details
-  Construction Working Area (Including Demolition)-see notes


ROOT PROTECTION AREA NOTES:
 Root Protection Areas are calculated in accordance with BS5837: 2012. The precise morphology and disposition of roots may not be fully reflected by these areas, particularly where there are hard standings, however they provide a good indication of potential root constraint.

Rev	Date	Description	By
00.00.00	ISSUED		XXX


Project		Himley Village, Bicester	
Title		Tree Protection and Removal Plan Sheet 10 of 17	
Client		P3Eco	





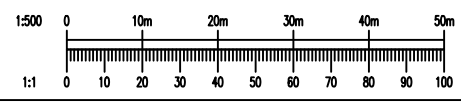


Drawing Status				
PRELIMINARY				
Designed by	PCO	Checked by	TA	Project No.
Drawn by	PCO	Date	December 2014	EED14995
Scales @ A1	work to figured dimensions only		1:500 @ A1	Work Order No.
				100
Publisher	Zone	Category	Number	Revision
EED	AA	77	130	-

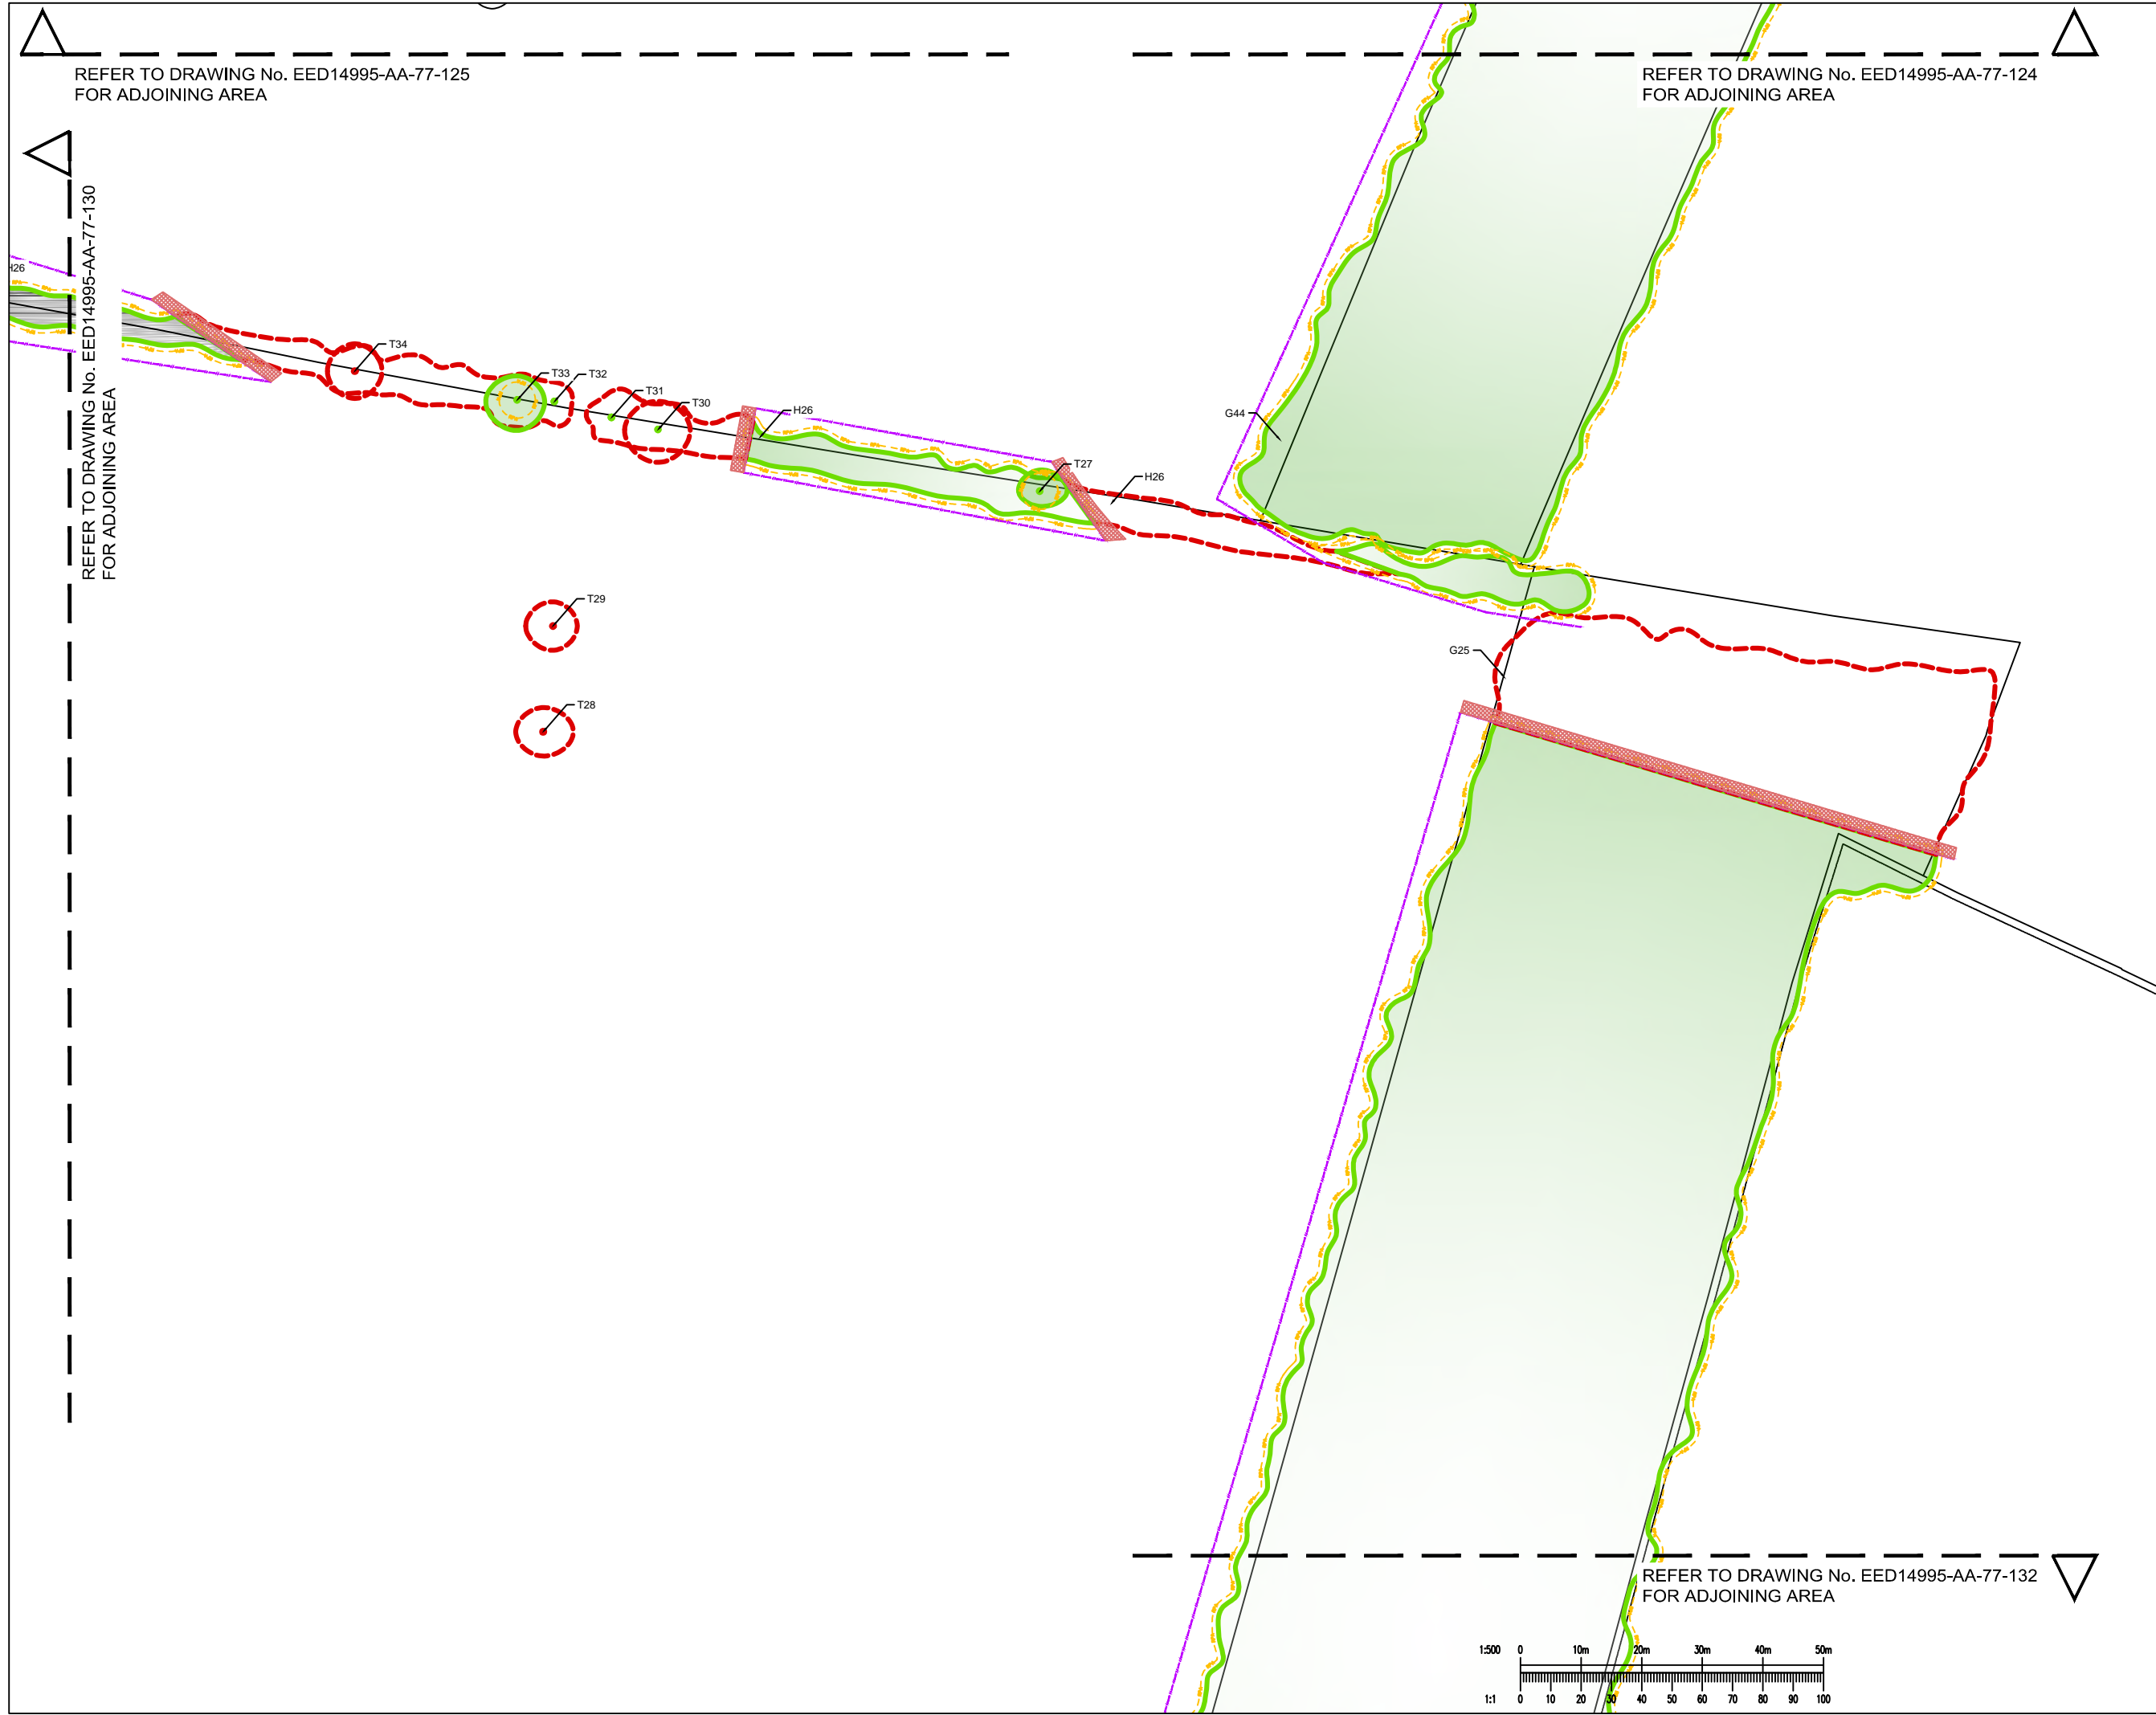

File Path: S:\Projects\EED14995\100\Drawings\A1-Wat-T.dwg
 File Name: EED14995-AA-77-102_Tree Protection and Removal Plan.dwg



- KEY**
-  Trees, groups or hedges to be retained
 -  Trees, groups or hedges to be removed
 -  Root Protection Areas (RPA)
 -  Tree Protection Refer to Drawing No. EED14995-100-AA-77-121, for details
 -  Construction Working Area (Including Demolition)-see notes

ROOT PROTECTION AREA NOTES:
 Root Protection Areas are calculated in accordance with BS5837: 2012. The precise morphology and disposition of roots may not be fully reflected by these areas, particularly where there are hard standings, however they provide a good indication of potential root constraint.


Rev	Date	Description	By
00.00.00	ISSUED		xxx

Project	Himley Village, Bicester
Title	Tree Protection and Removal Plan Sheet 11 of 17
Client	P3Eco




Merchants House Wapping Road Bristol BS1 4RW
 1 0117 937 8200
 mail@watermargroup.com www.watermargroup.com

Drawing Status				
PRELIMINARY				
Designed by	PCO	Checked by	TA	Project No.
Drawn by	PCO	Date	December 2014	EED14995
Scalcs @ A1	work to figured dimensions only 1:500 @ A1			Work Order No.
				100
Publisher	Zone	Category	Number	Revision
EED	AA	77	131	-

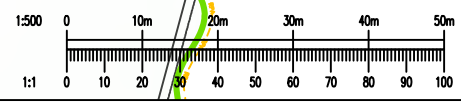

File Path: S:\Projects\EED\14995\100\CA\Tree_Survey/Layout...
 File Name: EED14995-AA-77-130_Tree Protection and Removal Plan.dwg

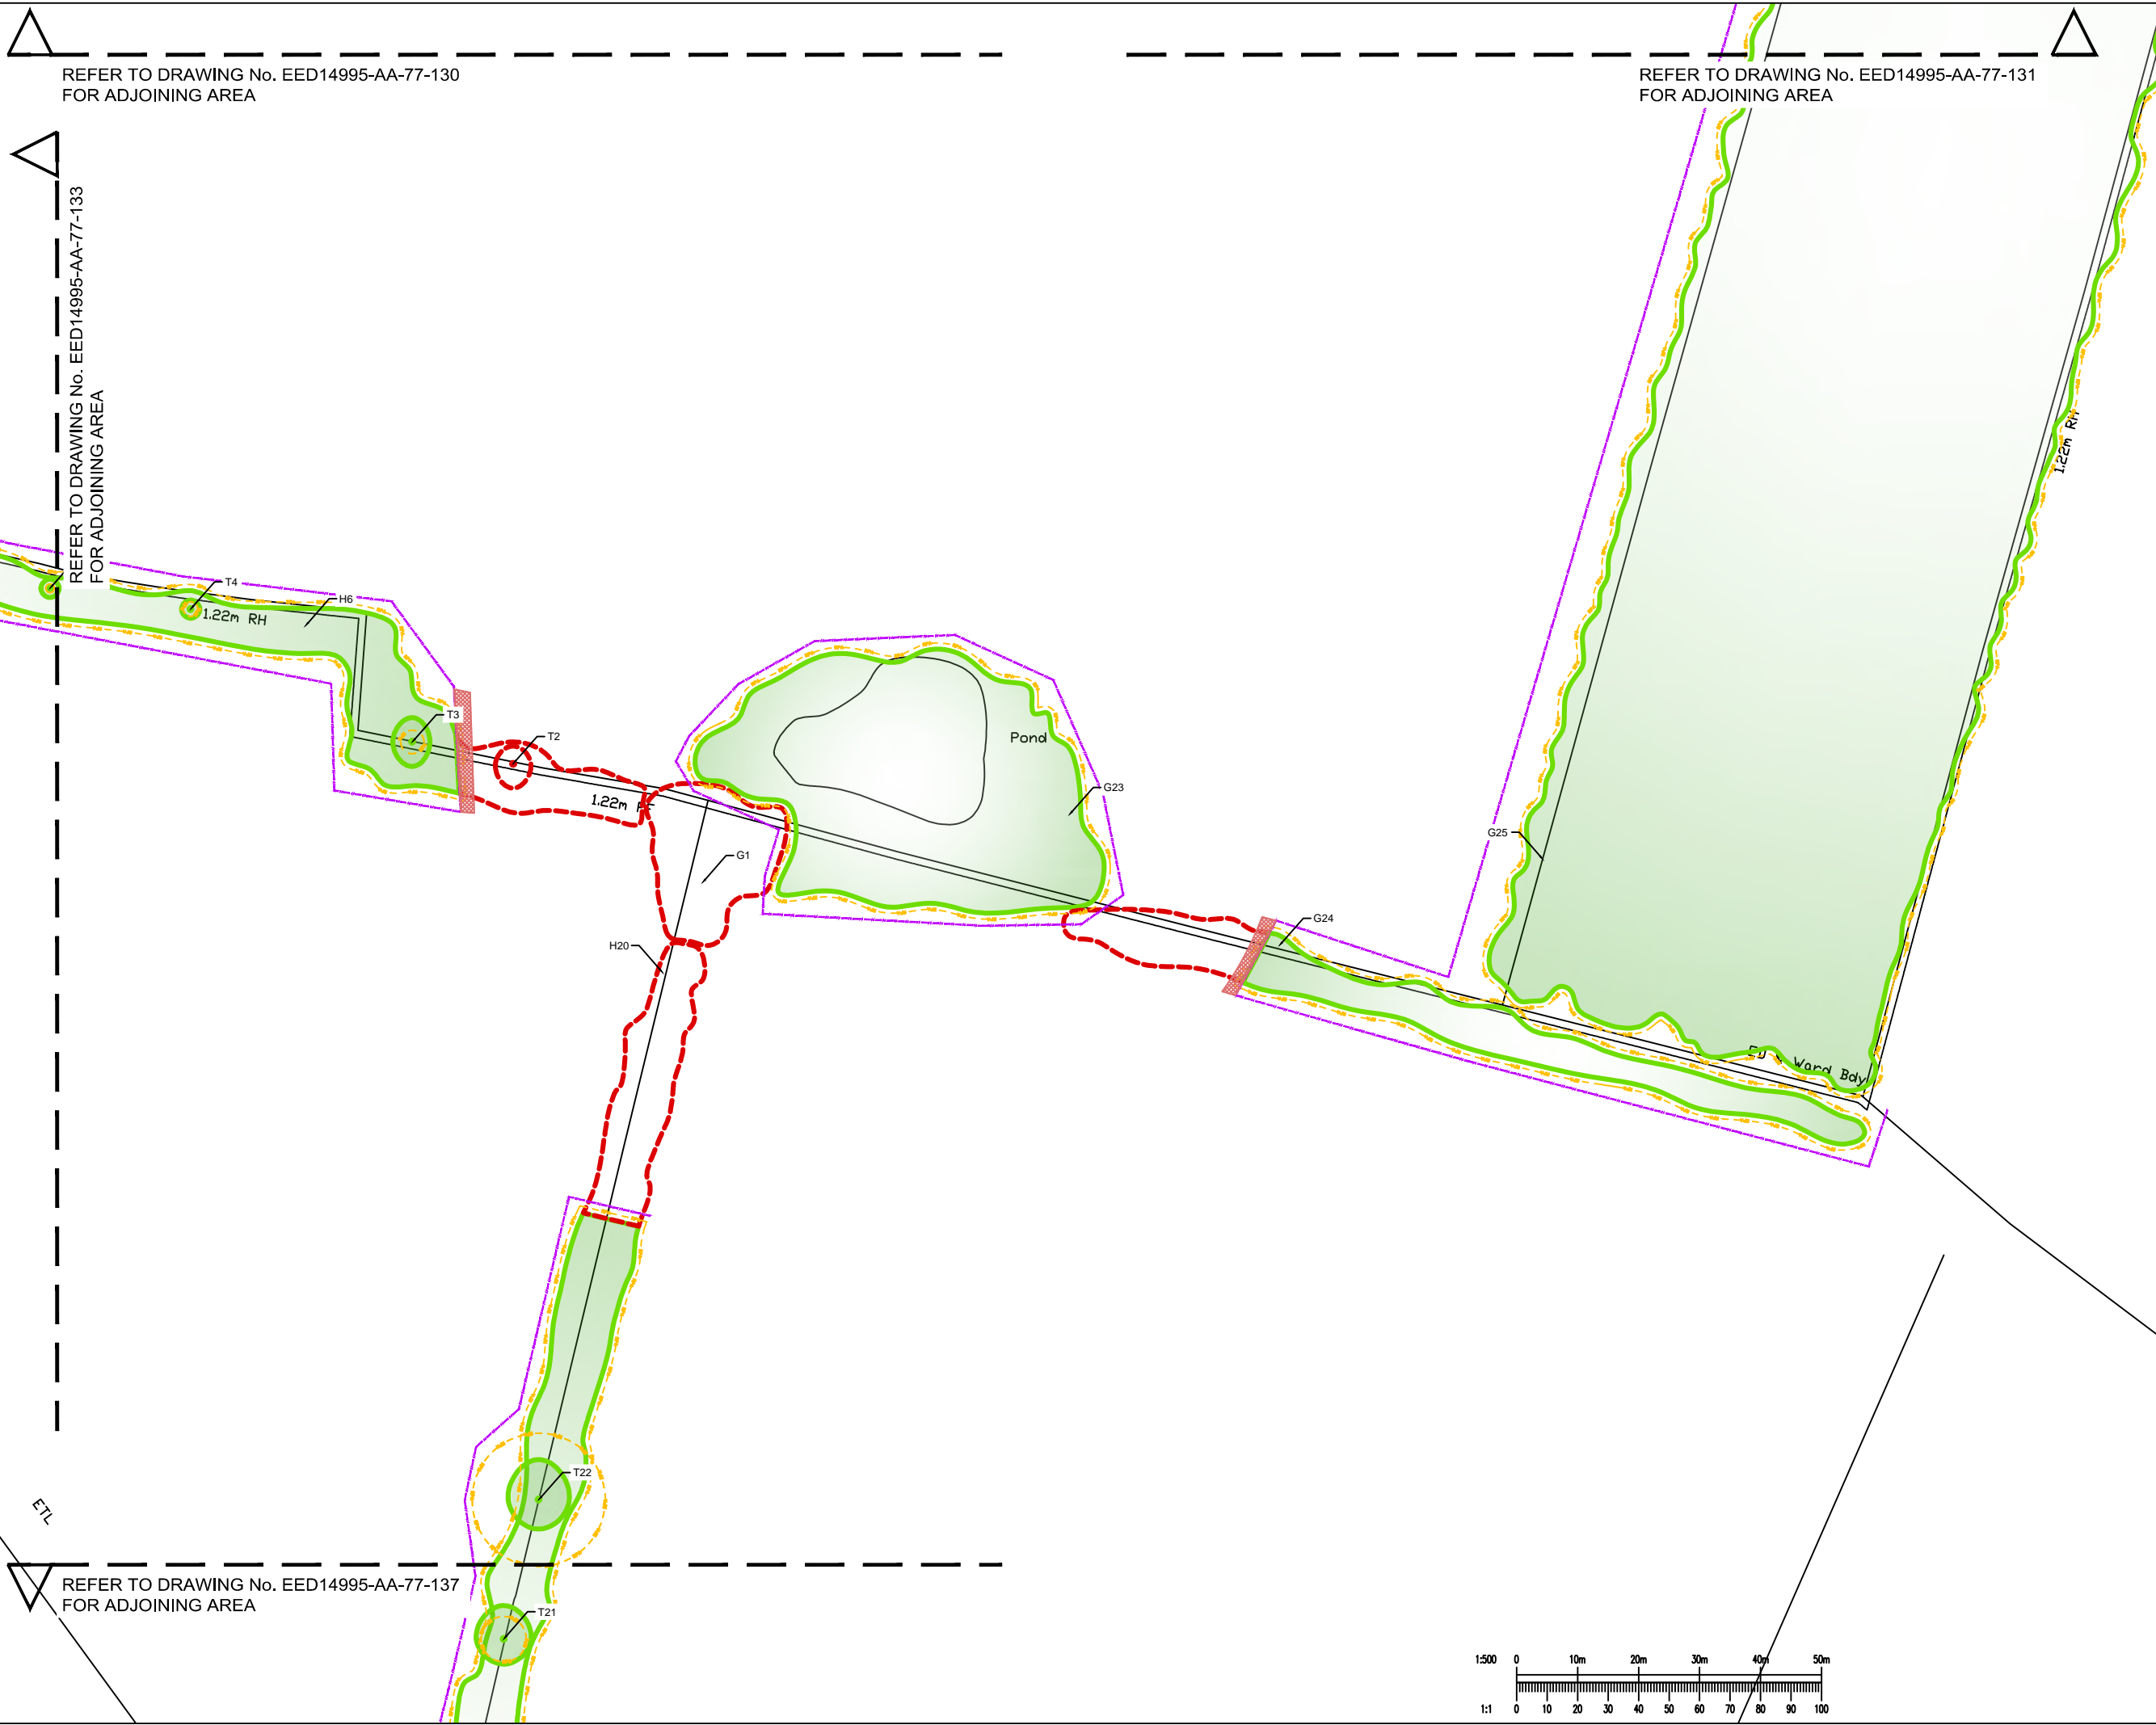

KEY

- Trees, groups or hedges to be retained
- Trees, groups or hedges to be removed
- Root Protection Areas (RPA)
- Tree Protection Refer to Drawing No. EED14995-100-AA-77-121, for details
- Construction Working Area (Including Demolition)-see notes

ROOT PROTECTION AREA NOTES:
 Root Protection Areas are calculated in accordance with BS5837: 2012. The precise morphology and disposition of roots may not be fully reflected by these areas, particularly where there are hard standings, however they provide a good indication of potential root constraint.

Rev	Date	Description	By
00.00.00	ISSUED		xxx

Amendments


Project: Himley Village, Bicester

Title: Tree Protection and Removal Plan Sheet 12 of 17


Client: P3Eco



Drawing Status: PRELIMINARY				
Designed by: PCO	Checked by: TA	Project No: EED14995		
Drawn by: PCO	Date: December 2014	Work Order No: 100		
Scales @ A1: work to figured dimensions only 1:500 @ A1				
Publiser: EED	Zone: AA	Category: 77	Number: 132	Revision: -

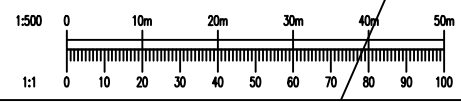

File Path: S:\Projects\EED\14995\100\Drawings\A1-Wat-T.dwg
 File Name: EED14995-AA-77-132_Tree Protection and Removal Plan.dwg

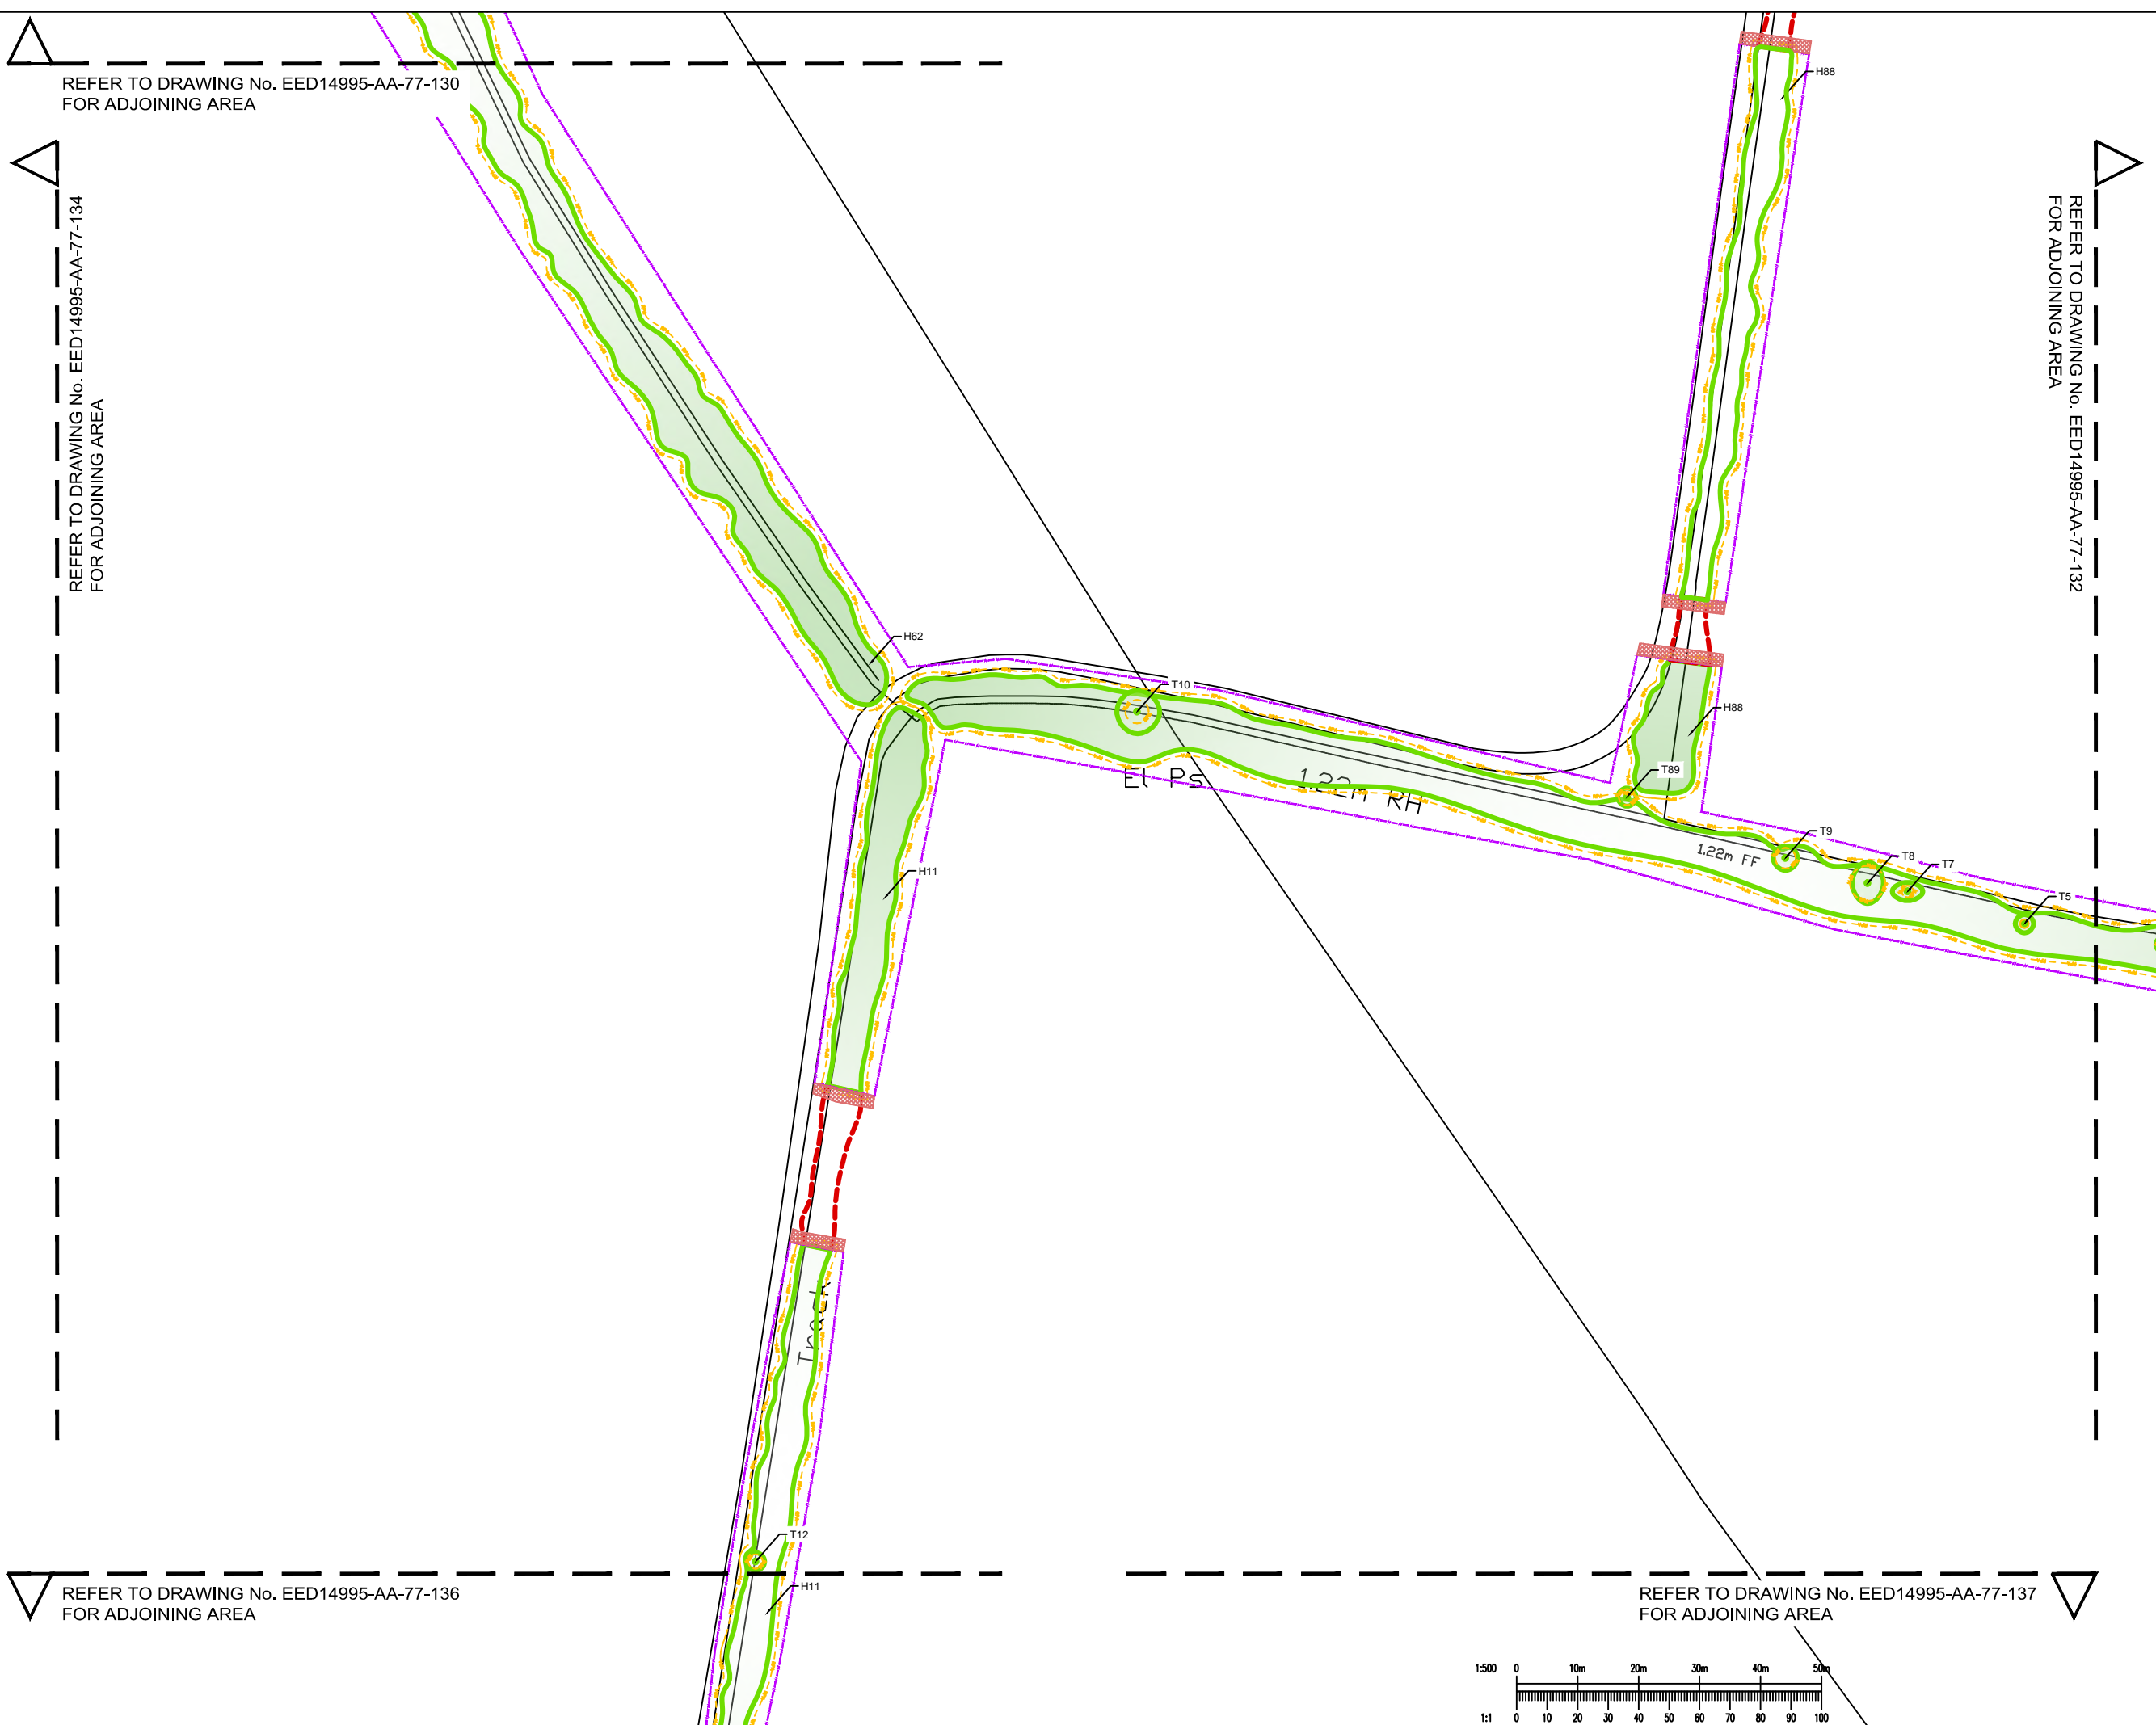

KEY

- Trees, groups or hedges to be retained
- Trees, groups or hedges to be removed
- Root Protection Areas (RPA)
- Tree Protection Refer to Drawing No. EED14995-100-AA-77-121, for details
- Construction Working Area (Including Demolition)-see notes

ROOT PROTECTION AREA NOTES:
 Root Protection Areas are calculated in accordance with BS5837: 2012. The precise morphology and disposition of roots may not be fully reflected by these areas, particularly where there are hard standings, however they provide a good indication of potential root constraint.

Rev	Date	Description	By
REV 00.00.00	ISSUED		XXX

Amendments

Project: Himley Village, Bicester

Title: Tree Protection and Removal Plan Sheet 13 of 17


Client: P3Eco

Merchants House Wapping Road Bristol BS1 4RW
 1 0117 937 8200
 mail@watermangroup.com www.watermangroup.com

Drawing Status: **PRELIMINARY**

Designed by	PCO	Checked by	TA	Project No.	EED14995
Drawn by	PCO	Date	December 2014	Work Order No.	100
Scales @ A1		1:500 @ A1			
work to figured dimensions only					


Publisher	Zone	Category	Number	Revision
EED	AA	77	133	-

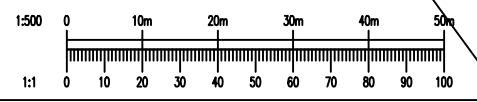






REFER TO DRAWING No. EED14995-AA-77-130 FOR ADJOINING AREA

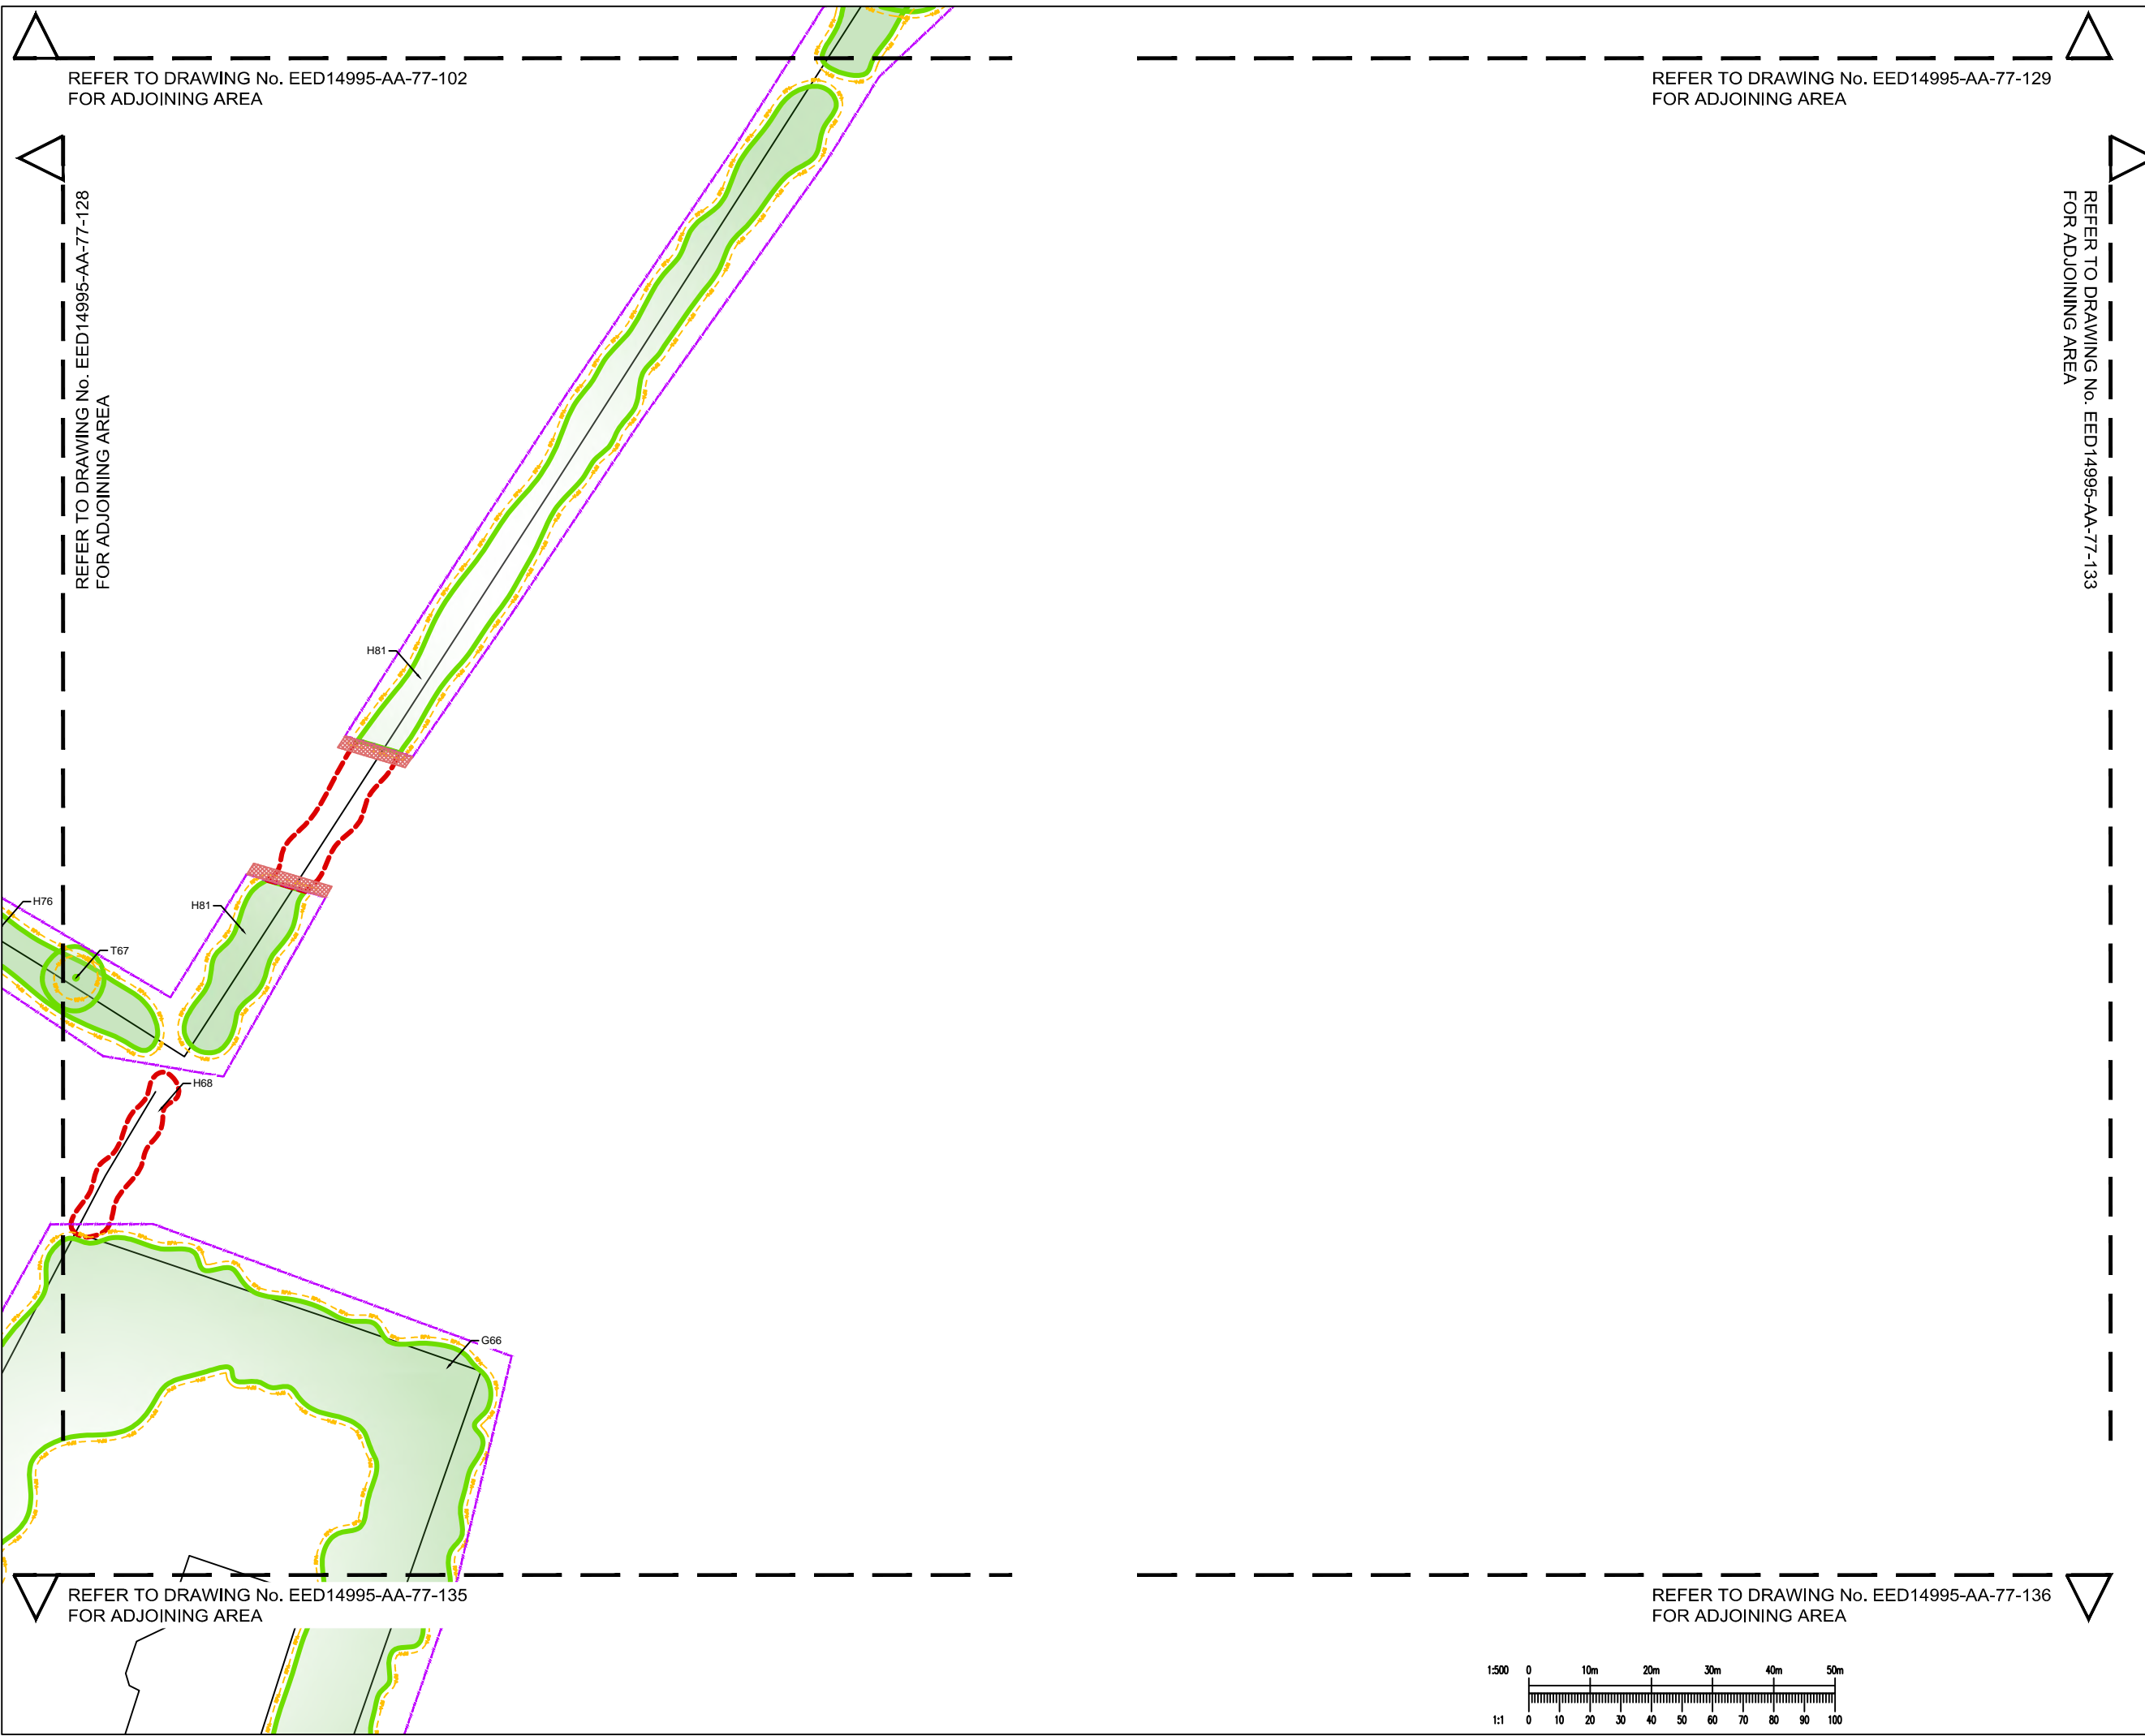REFER TO DRAWING No. EED14995-AA-77-134 FOR ADJOINING AREA

REFER TO DRAWING No. EED14995-AA-77-137 FOR ADJOINING AREA



KEY

-  Trees, groups or hedges to be retained
-  Trees, groups or hedges to be removed
-  Root Protection Areas (RPA)
-  Tree Protection Refer to Drawing No. EED14995-100-AA-77-121, for details
-  Construction Working Area (Including Demolition)-see notes


ROOT PROTECTION AREA NOTES:
 Root Protection Areas are calculated in accordance with BS5837: 2012. The precise morphology and disposition of roots may not be fully reflected by these areas, particularly where there are hard standings, however they provide a good indication of potential root constraint.


Rev	Date	Description	By
00.00.00	ISSUED		xxx

Project		Himley Village, Bicester	
Title		Tree Protection and Removal Plan Sheet 14 of 17	
Client		P3Eco	



Drawing Status				
PRELIMINARY				
Designed by	PCO	Checked by	TA	Project No.
Drawn by	PCO	Date	December 2014	EED14995
Scales @ A1 work to figured dimensions only				1:500 @ A1
Work Order No.	100			
Publication	Zone	Category	Number	Revision
EED	AA	77	134	-

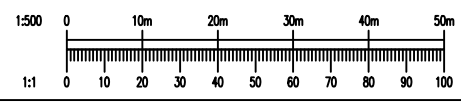

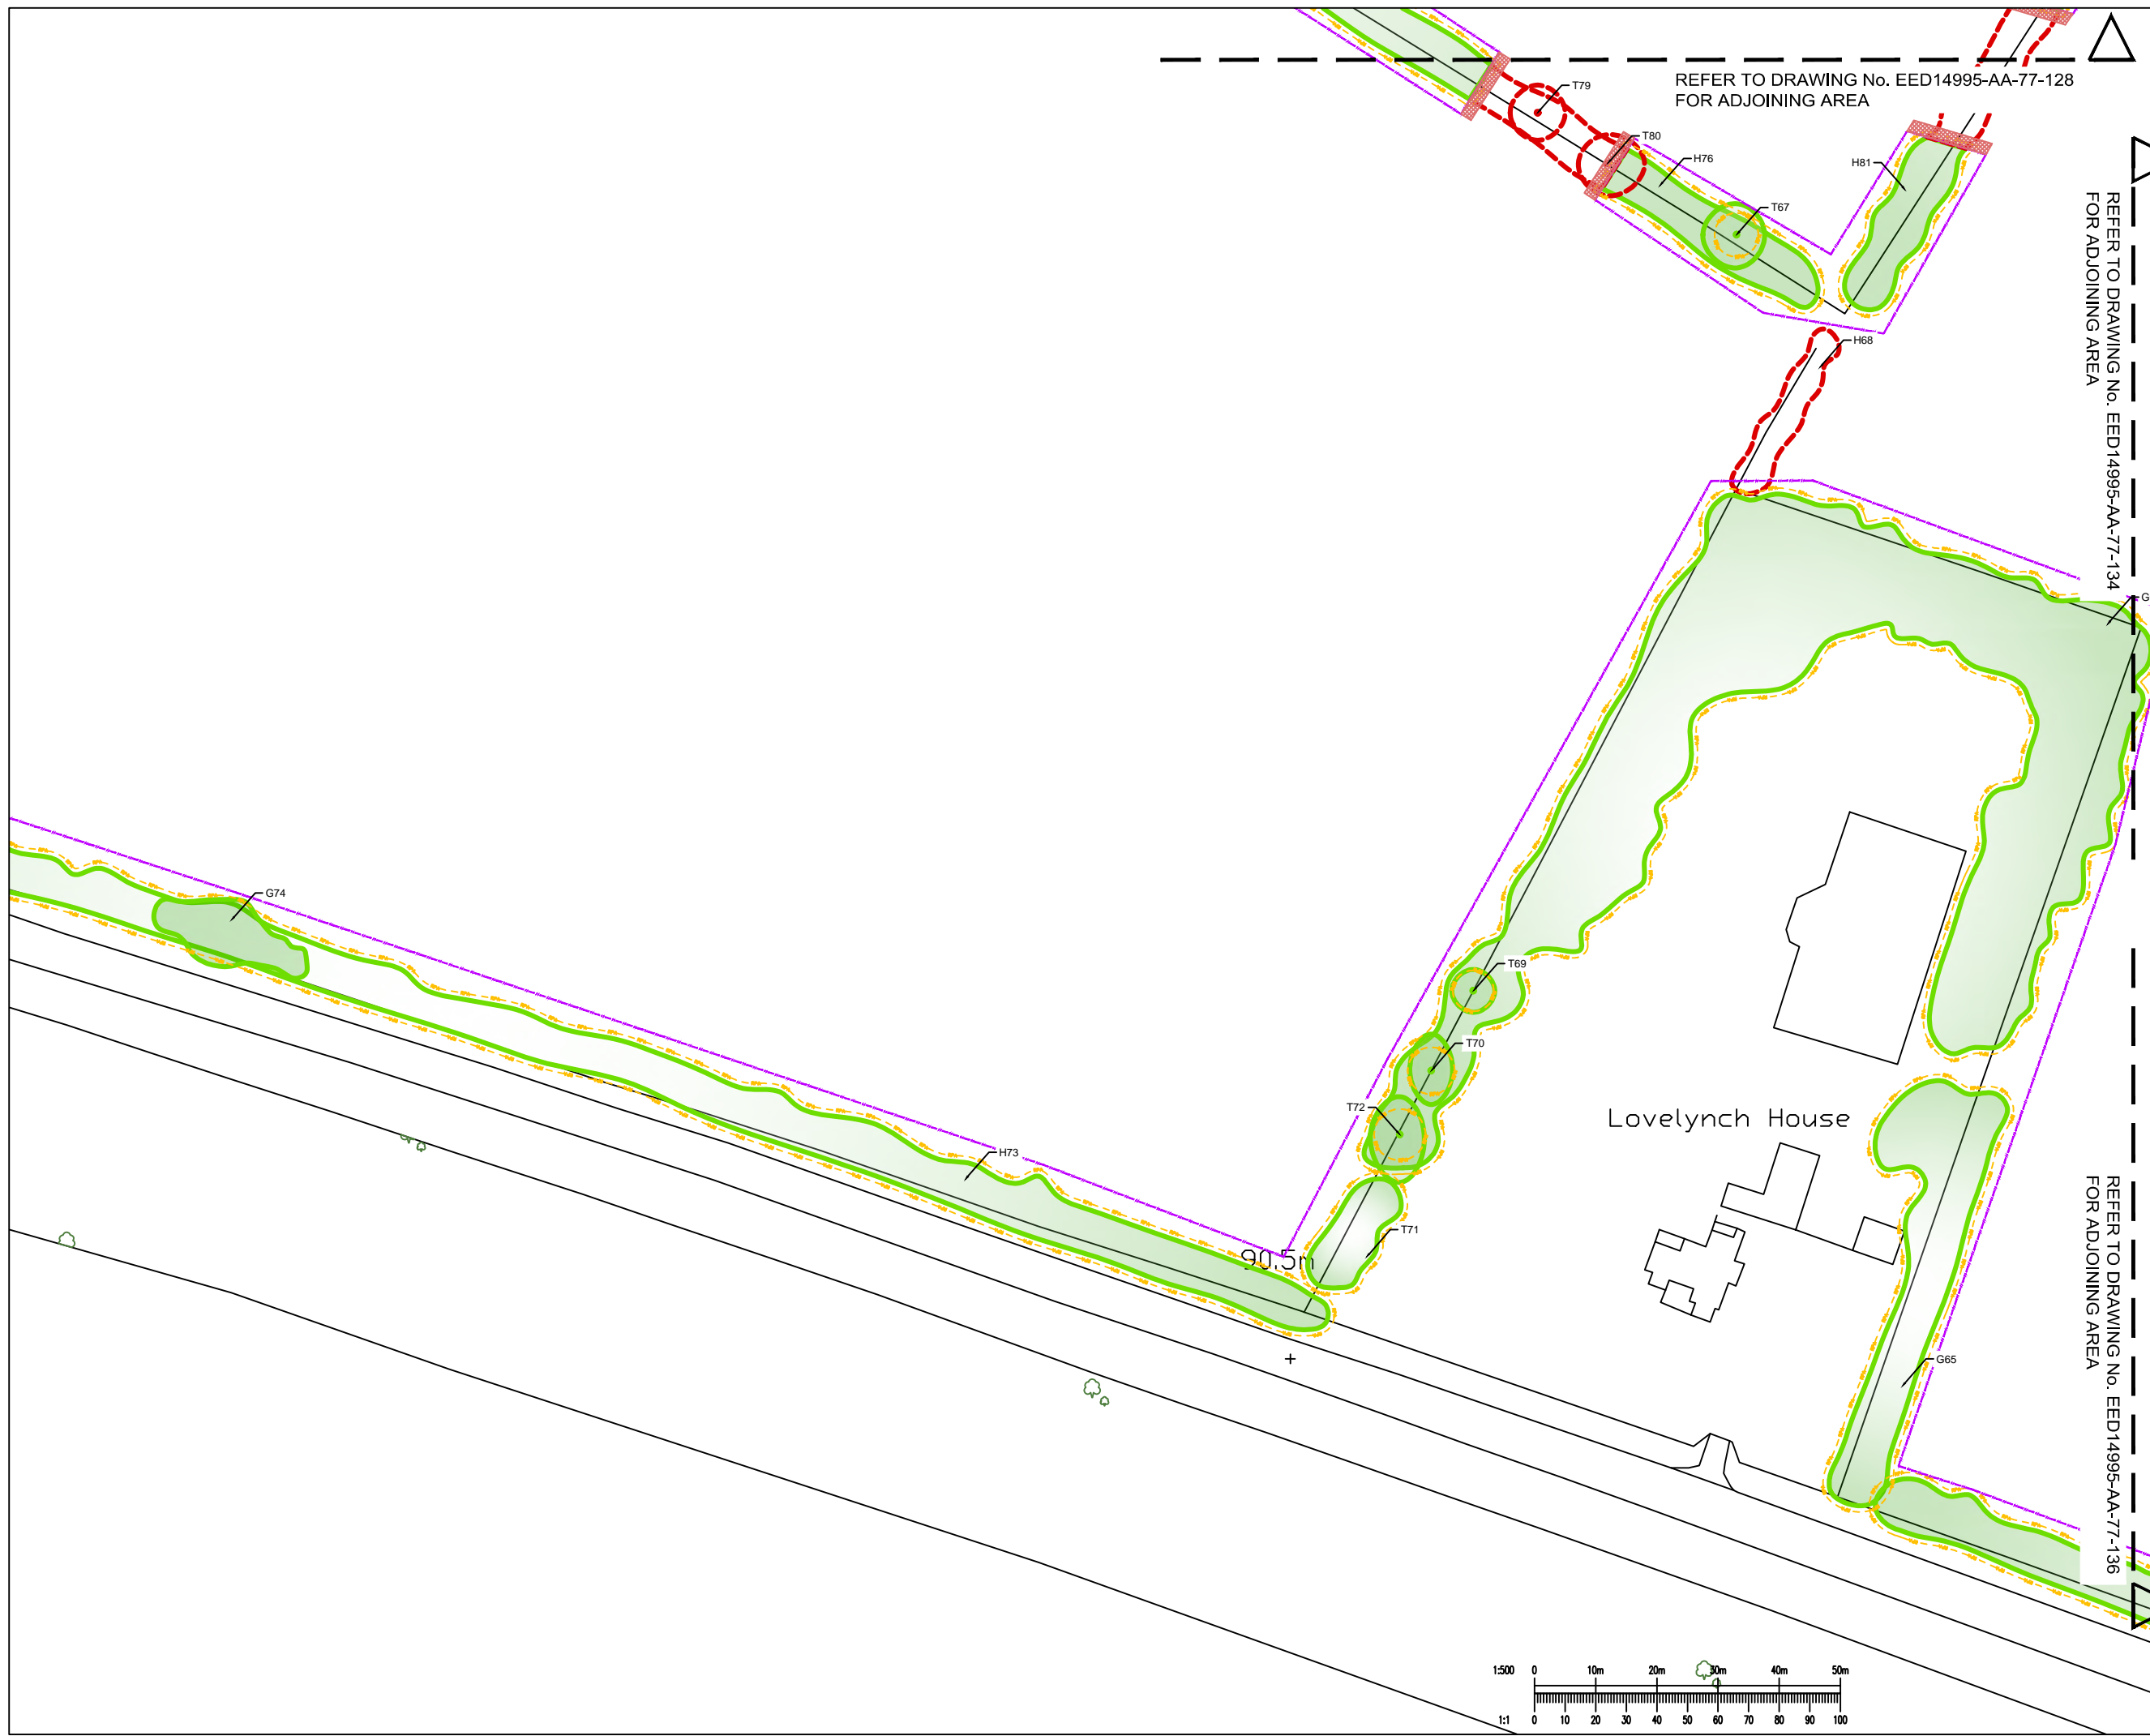

REFER TO DRAWING No. EED14995-AA-77-128 FOR ADJOINING AREA

REFER TO DRAWING No. EED14995-AA-77-134 FOR ADJOINING AREA

REFER TO DRAWING No. EED14995-AA-77-136 FOR ADJOINING AREA

KEY

- Trees, groups or hedges to be retained
- Trees, groups or hedges to be removed
- Root Protection Areas (RPA)
- Tree Protection Refer to Drawing No. EED14995-100-AA-77-121, for details
- Construction Working Area (Including Demolition)-see notes


ROOT PROTECTION AREA NOTES:
 Root Protection Areas are calculated in accordance with BS5837: 2012. The precise morphology and disposition of roots may not be fully reflected by these areas, particularly where there are hard standings, however they provide a good indication of potential root constraint.

Rev	Date	Description	By
00.00.00	ISSUED		xxx


Project	Himley Village, Bicester
Title	Tree Protection and Removal Plan Sheet 15 of 17
Client	P3Eco

Merchants House Wapping Road Bristol BS1 4RW
 1 0117 937 8200
 mail@watermangroup.com www.watermangroup.com

Drawing Status				
PRELIMINARY				
Designed by	PCO	Checked by	TA	Project No
Drawn by	PCO	Date	December 2014	EED14995
Scale	@ A1	Scale	1:500 @ A1	Work Order No
				100
Revision	Zone	Category	Number	Revision
EED	AA	77	135	-

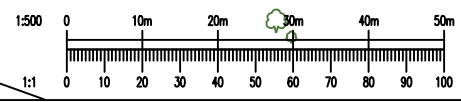

File Path: S:\Projects\EED\14995\150\Cutline_Survey/Layout File Name: EED14995-AA-77-136_Tree Protection and Removal Plan.dwg

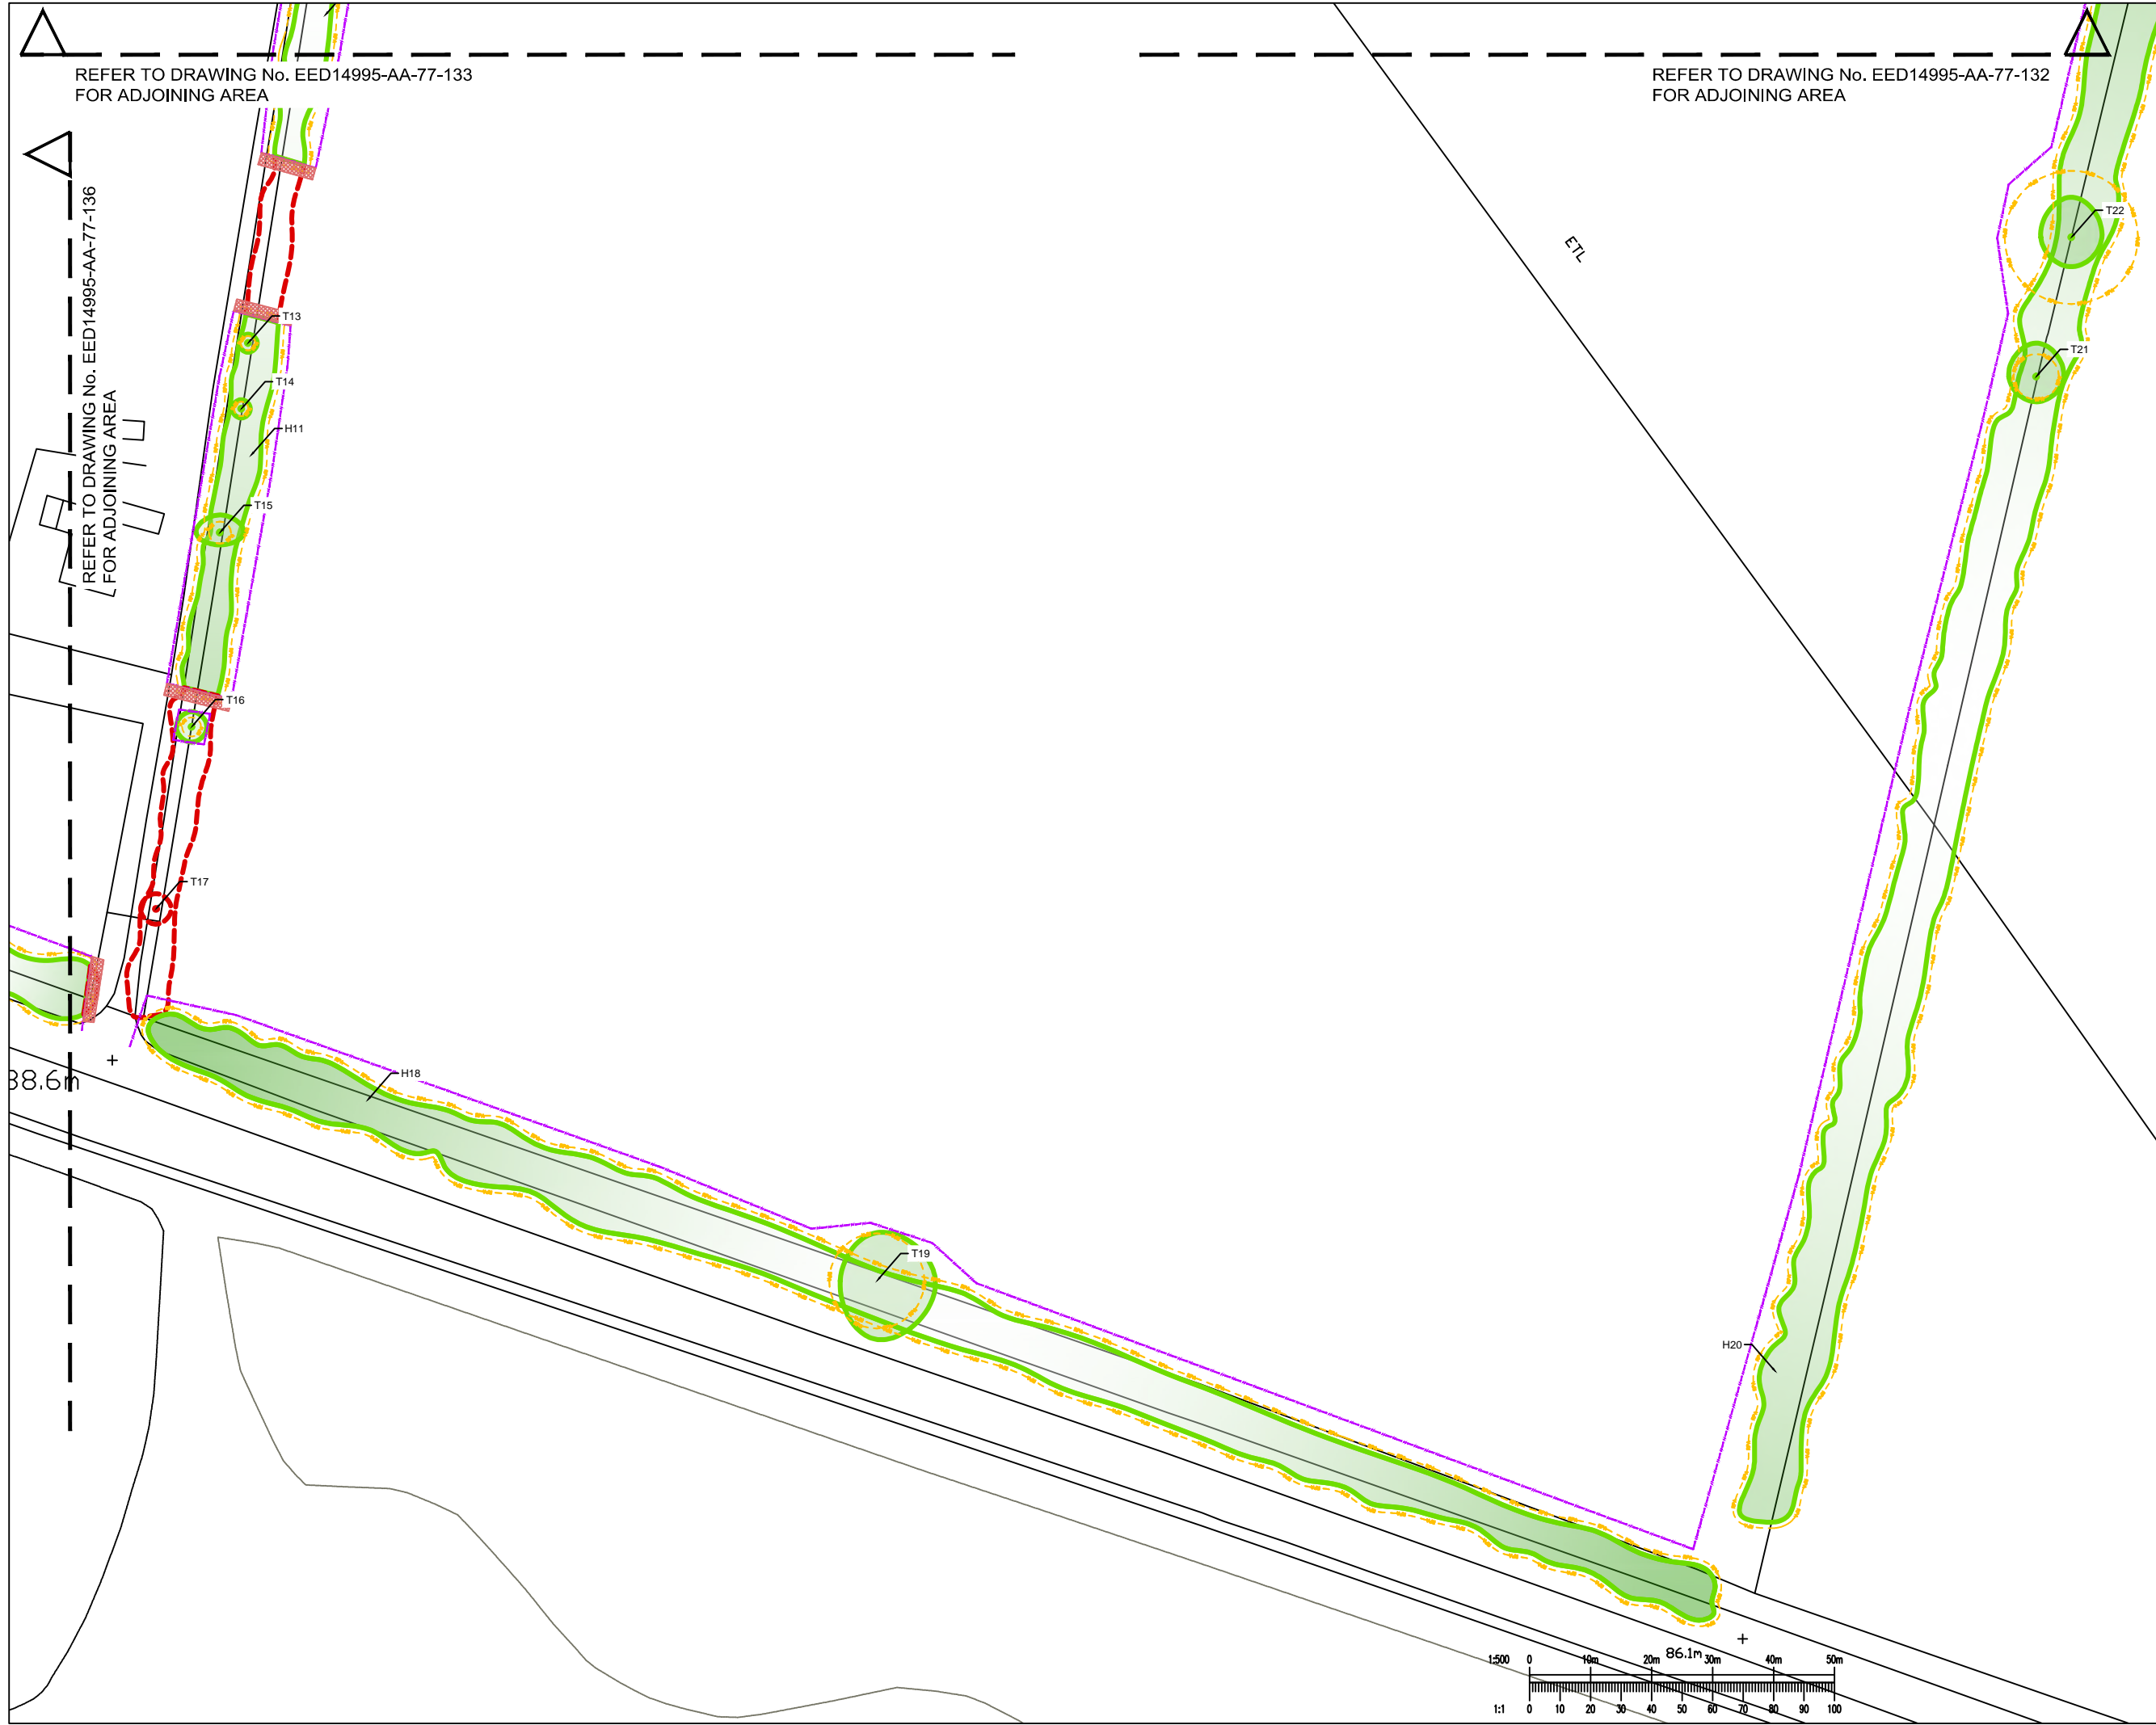






REFER TO DRAWING No. EED14995-AA-77-133 FOR ADJOINING AREA

REFER TO DRAWING No. EED14995-AA-77-132 FOR ADJOINING AREA

REFER TO DRAWING No. EED14995-AA-77-136 FOR ADJOINING AREA



- KEY**
-  Trees, groups or hedges to be retained
 -  Trees, groups or hedges to be removed
 -  Root Protection Areas (RPA)
 -  Tree Protection Refer to Drawing No. EED14995-100-AA-77-121, for details
 -  Construction Working Area (Including Demolition)-see notes

ROOT PROTECTION AREA NOTES:
 Root Protection Areas are calculated in accordance with BS5837: 2012. The precise morphology and disposition of roots may not be fully reflected by these areas, particularly where there are hard standings, however they provide a good indication of potential root constraint.

Rev	Date	Description	By
00.00.00	ISSUED		XXX

Project	Himley Village, Bicester
Title	Tree Protection and Removal Plan Sheet 17 of 17
Client	P3Eco



Merchants House Wapping Road Bristol BS1 4RW
 1 0117 937 8200
 mail@watermangroup.com www.watermangroup.com

Drawing Status				
PRELIMINARY				
Designed by	PCO	Checked by	TA	Project No.
Drawn by	PCO	Date	December 2014	EED14995
Scalcs @ A1	work to figured dimensions only			1:500 @ A1
Scalcs @ A1	work to figured dimensions only			100
Publsher	Zone	Category	Number	Revision
EED	AA	77	137	-

