

PARCELS KMA & KMB, KINGSMERE, BICESTER



Street Scene 5 - Side Street 1



Street Scene 6 - Side Street 2



Street Scene 7 - Side Street 2



Street Scene 8 - Side Street 3




Street Scene 9 - Side Street 3



Street Scene 10 - Side Street 4




Street Scene 11 - Side Street 4

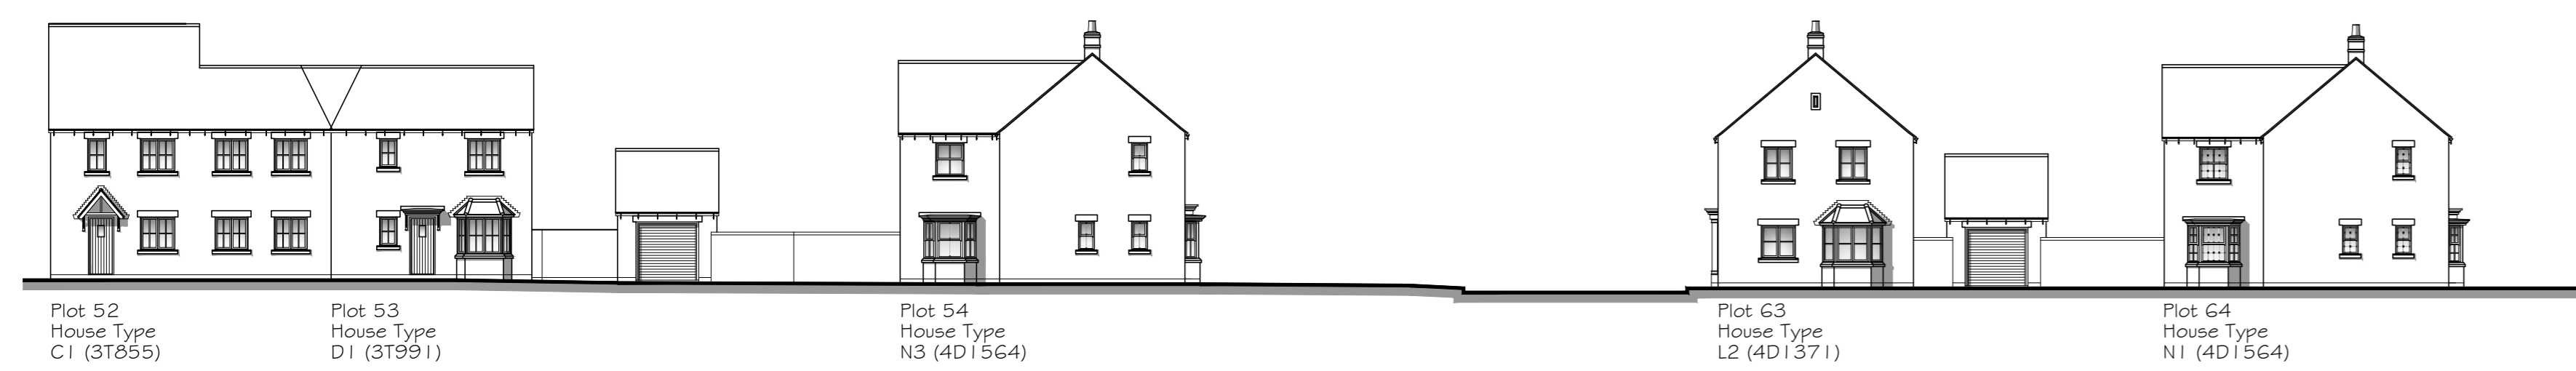

Street Scene 12 - Side Street 5



Street Scene 13 - Side Street 5

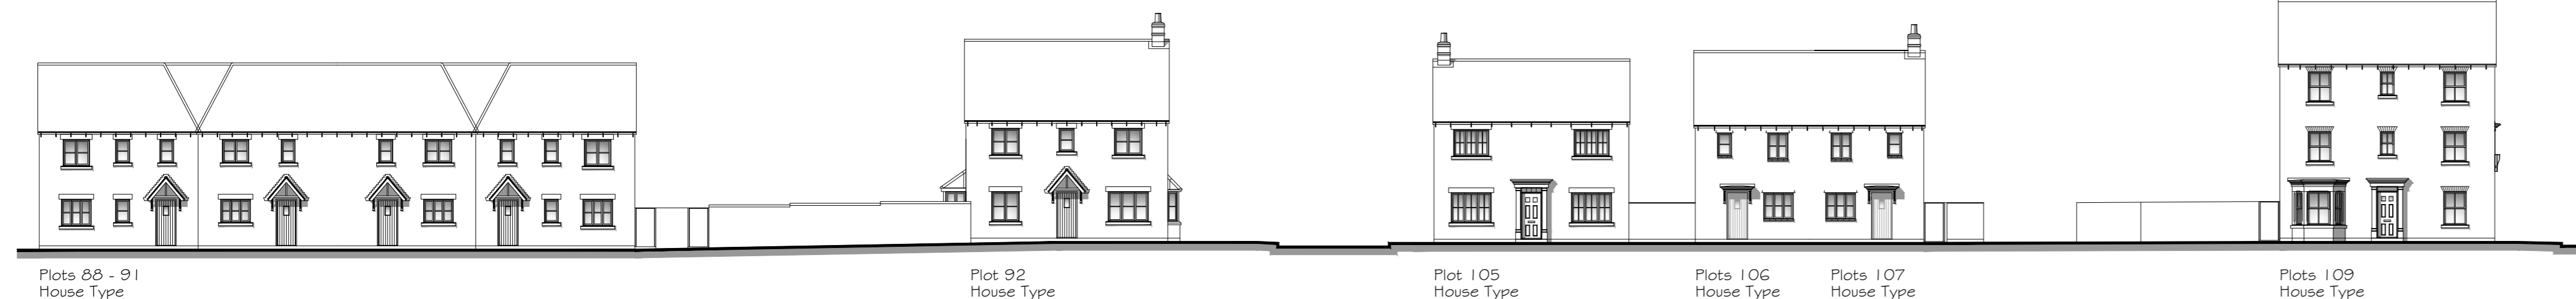



Street Scene 14 - Side Street 6



Street Scene 15 - Side Street 6



Street Scene 16 - Side Street 7

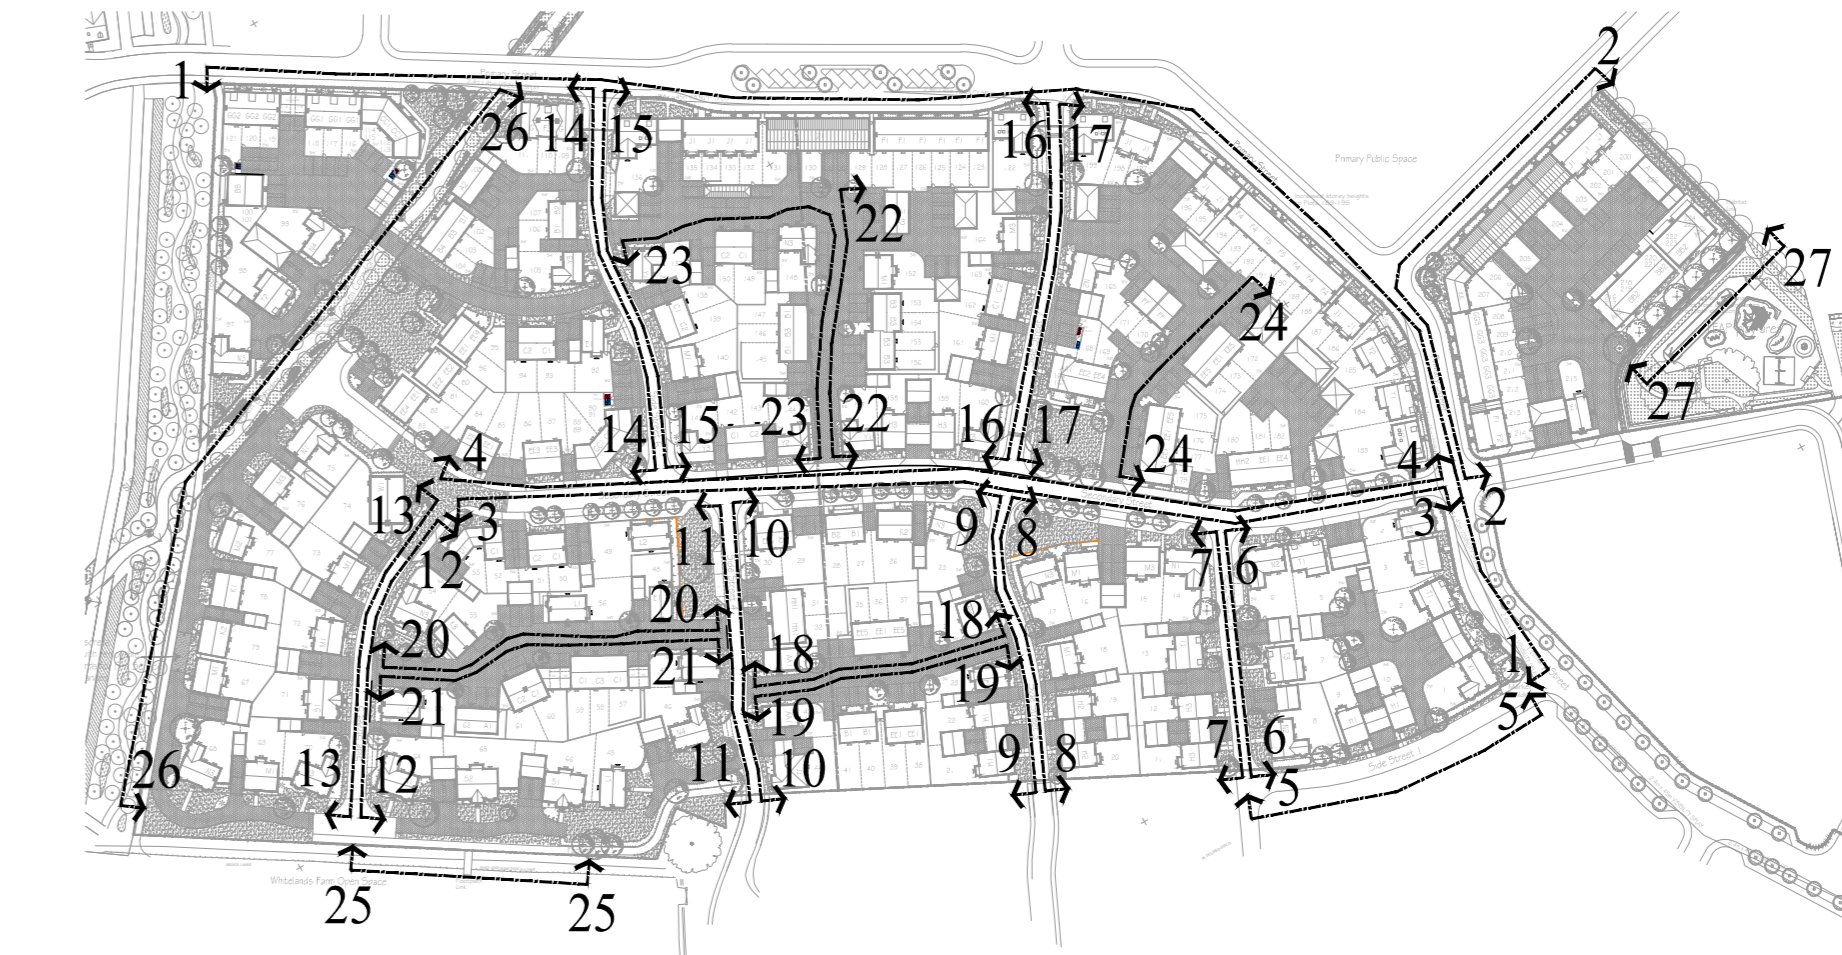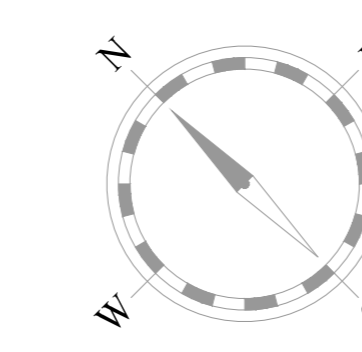

Layout Scale 1:2000



PROJECT:
 PARCELS KMA & KMB,
 KINGSMERE,
 BICESTER

DRG TITLE:
 STREET SCENES

JOB NO: 1186
 DRG NO: 51-3
 SCALE: 1:100 1:200
 DATE: 11/14

REV: A
 DRN BY: PK
 CKD BY: NN

The NOBLE Consultancy
 Architectural • Planning • Urban Design • Landscaping
 The Stables, Says Court Farm, Badminton Road
 Frampton Cotterell, South Gloucestershire, BS36 2NY
 T: 0844 7452033
 E: design@noble-consultancy.co.uk
 W: www.noble-consultancy.co.uk

STREET SCENES SHEET 3