


PARCELS KMA & KMB, KINGSMERE, BICESTER

Sheet Size
A0
The contractor is to check and verify all building and site dimensions.
Drawings are to be drawn to British Standards unless otherwise stated.
Markings are to comply with current building regulations.
Regulations, whether or not specifically stated on the drawing.
Key Date
A 06/11/15
Drawn by: M. A. M. / J. M. M.
Checked by: J. M. M. / J. M. M.
- to planners comments.

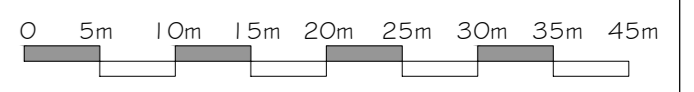

Plot 139 House Type V1 (502212)
Street Scene 17 - Side Street 7
Plot 165 House Type N2 (4D1564)
Plot 166 House Type AA1 (469564)



Plot 33 & 34 House Type AA1 (469564)
Street Scene 18 - Mews 1
Plot 35 House Type EE5 (823)
Plot 36 House Type EE1 (823)
Plot 37 House Type EE5 (823)
Plot 44 House Type K4 (4D1269)



Plot 23 House Type E1 (3D1041)
Street Scene 19 - Mews 1
Plot 38 House Type EE1 (823)
Plot 39 House Type EE1 (823)
Plot 40 House Type B1 (21734)
Plot 41 House Type B1 (21734)
Plot 42 & 43 House Type AA1 (469564)



Plot 55 House Type K3 (4D1269)
Street Scene 20 - Mews 2
Plot 56 House Type L1 (4D1371)
Plot 48 House Type E1 (3D1041)



Plot 47 House Type L1 (4D1371)
Street Scene 21 - Mews 2
Plot 57 House Type C1 (31855)
Plot 58 House Type C3 (31855)
Plot 59 House Type C1 (31855)
Plot 60 House Type C1 (31855)
Plot 61 House Type C2 (31855)
Plot 62 House Type A1 (21768)
Plot 63 House Type L2 (4D1371)



Plot 151 House Type A3 (21768)
Street Scene 22 - Mews 3
Plot 152 House Type M1 (4D1359)
Plot 153 House Type B3 (21734)
Plot 154 House Type B3 (21734)
Plot 155 House Type B3 (21734)
Plot 156 House Type B3 (21734)
Plot 157 House Type Y1 (3D1119)



Plot 144 House Type Y2 (3D1119)
Street Scene 23 - Mews 3
Plot 145 House Type B1 (21734)
Plot 146 House Type B3 (21734)
Plot 147 House Type B1 (21734)
Plot 148 House Type N3 (4D1564)



Plot 173 House Type EE5 (823)
Street Scene 24 - Mews 4
Plot 174 House Type EE1 (823)
Plot 175 House Type EE5 (823)
Plot 176 House Type EE1 (823)
Plot 177 House Type EE1 (823)
Plots 178 & 179 House Type AA1 (469560)




Plot 64 House Type N1 (4D1564)
Street Scene 25 - Private Drive
Plot 65 House Type S2 (5D1812)
Plot 66 House Type S1 (5D1812)



Plot 109 House Type G1 (311240)
Street Scene 26 - Green Corridor
Plot 110 House Type F3 (SH1130)
Plot 111 House Type G1 (311240)
Plot 108 House Type A2 (21768)
Plot 102 House Type B1 (21734)
Plot 103 House Type B3 (21734)
Plot 104 House Type B4 (21734)
Plot 95 House Type EE4 (823)
Plot 96 House Type EE1 (823)
Plot 80 House Type EE2 (823)
Plot 81 House Type EE2 (823)
Plot 82 House Type EE1 (823)
Plot 83 House Type EE4 (823)
Plot 75 House Type N1 (4D1564)
Plot 76 House Type M3 (4D1359)
Plot 77 House Type M2 (4D1359)
Plot 78 House Type K1 (4D1269)
Plot 79 House Type K2 (4D1269)
Plot 67 House Type M1 (4D1359)
Plot 68 House Type N3 (4D1564)



Plot 216 & 217 House Type AA2 (4695691)
Street Scene 27 - Minor Street 2
Plot 218 & 219 House Type BB2 (560804)
Plot 220 & 221 House Type BB2 (560804)
Plot 222 & 223 House Type BB2 (560804)
Plot 224 & 225 House Type AA2 (4695691)

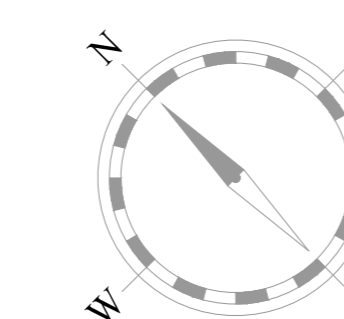

Layout Scale 1:2000



PROJECT:
PARCELS KMA & KMB,
KINGSMERE,
BICESTER

DRG TITLE:
STREET SCENES

JOB NO: 1186
DRG NO: 51-4

SCALE: 1:100
DATE: 11/14

REV: A

DRN BY: PK

CHK BY: NN

The NOBLE Consultancy

Architectural • Planning • Urban Design • Landscaping

The Stables, Says Court Farm, Badminton Road

Frampton Cotterell, South Gloucestershire, BS36 2NY

T: 0844 7452033
E: design@noble-consultancy.co.uk
W: www.noble-consultancy.co.uk

This drawing and the building works depicted are the copyright of The Noble Consultancy Ltd. and may not be reproduced or stored in any retrieval system without the prior written consent of The Noble Consultancy Ltd.

STREET SCENES SHEET 4