
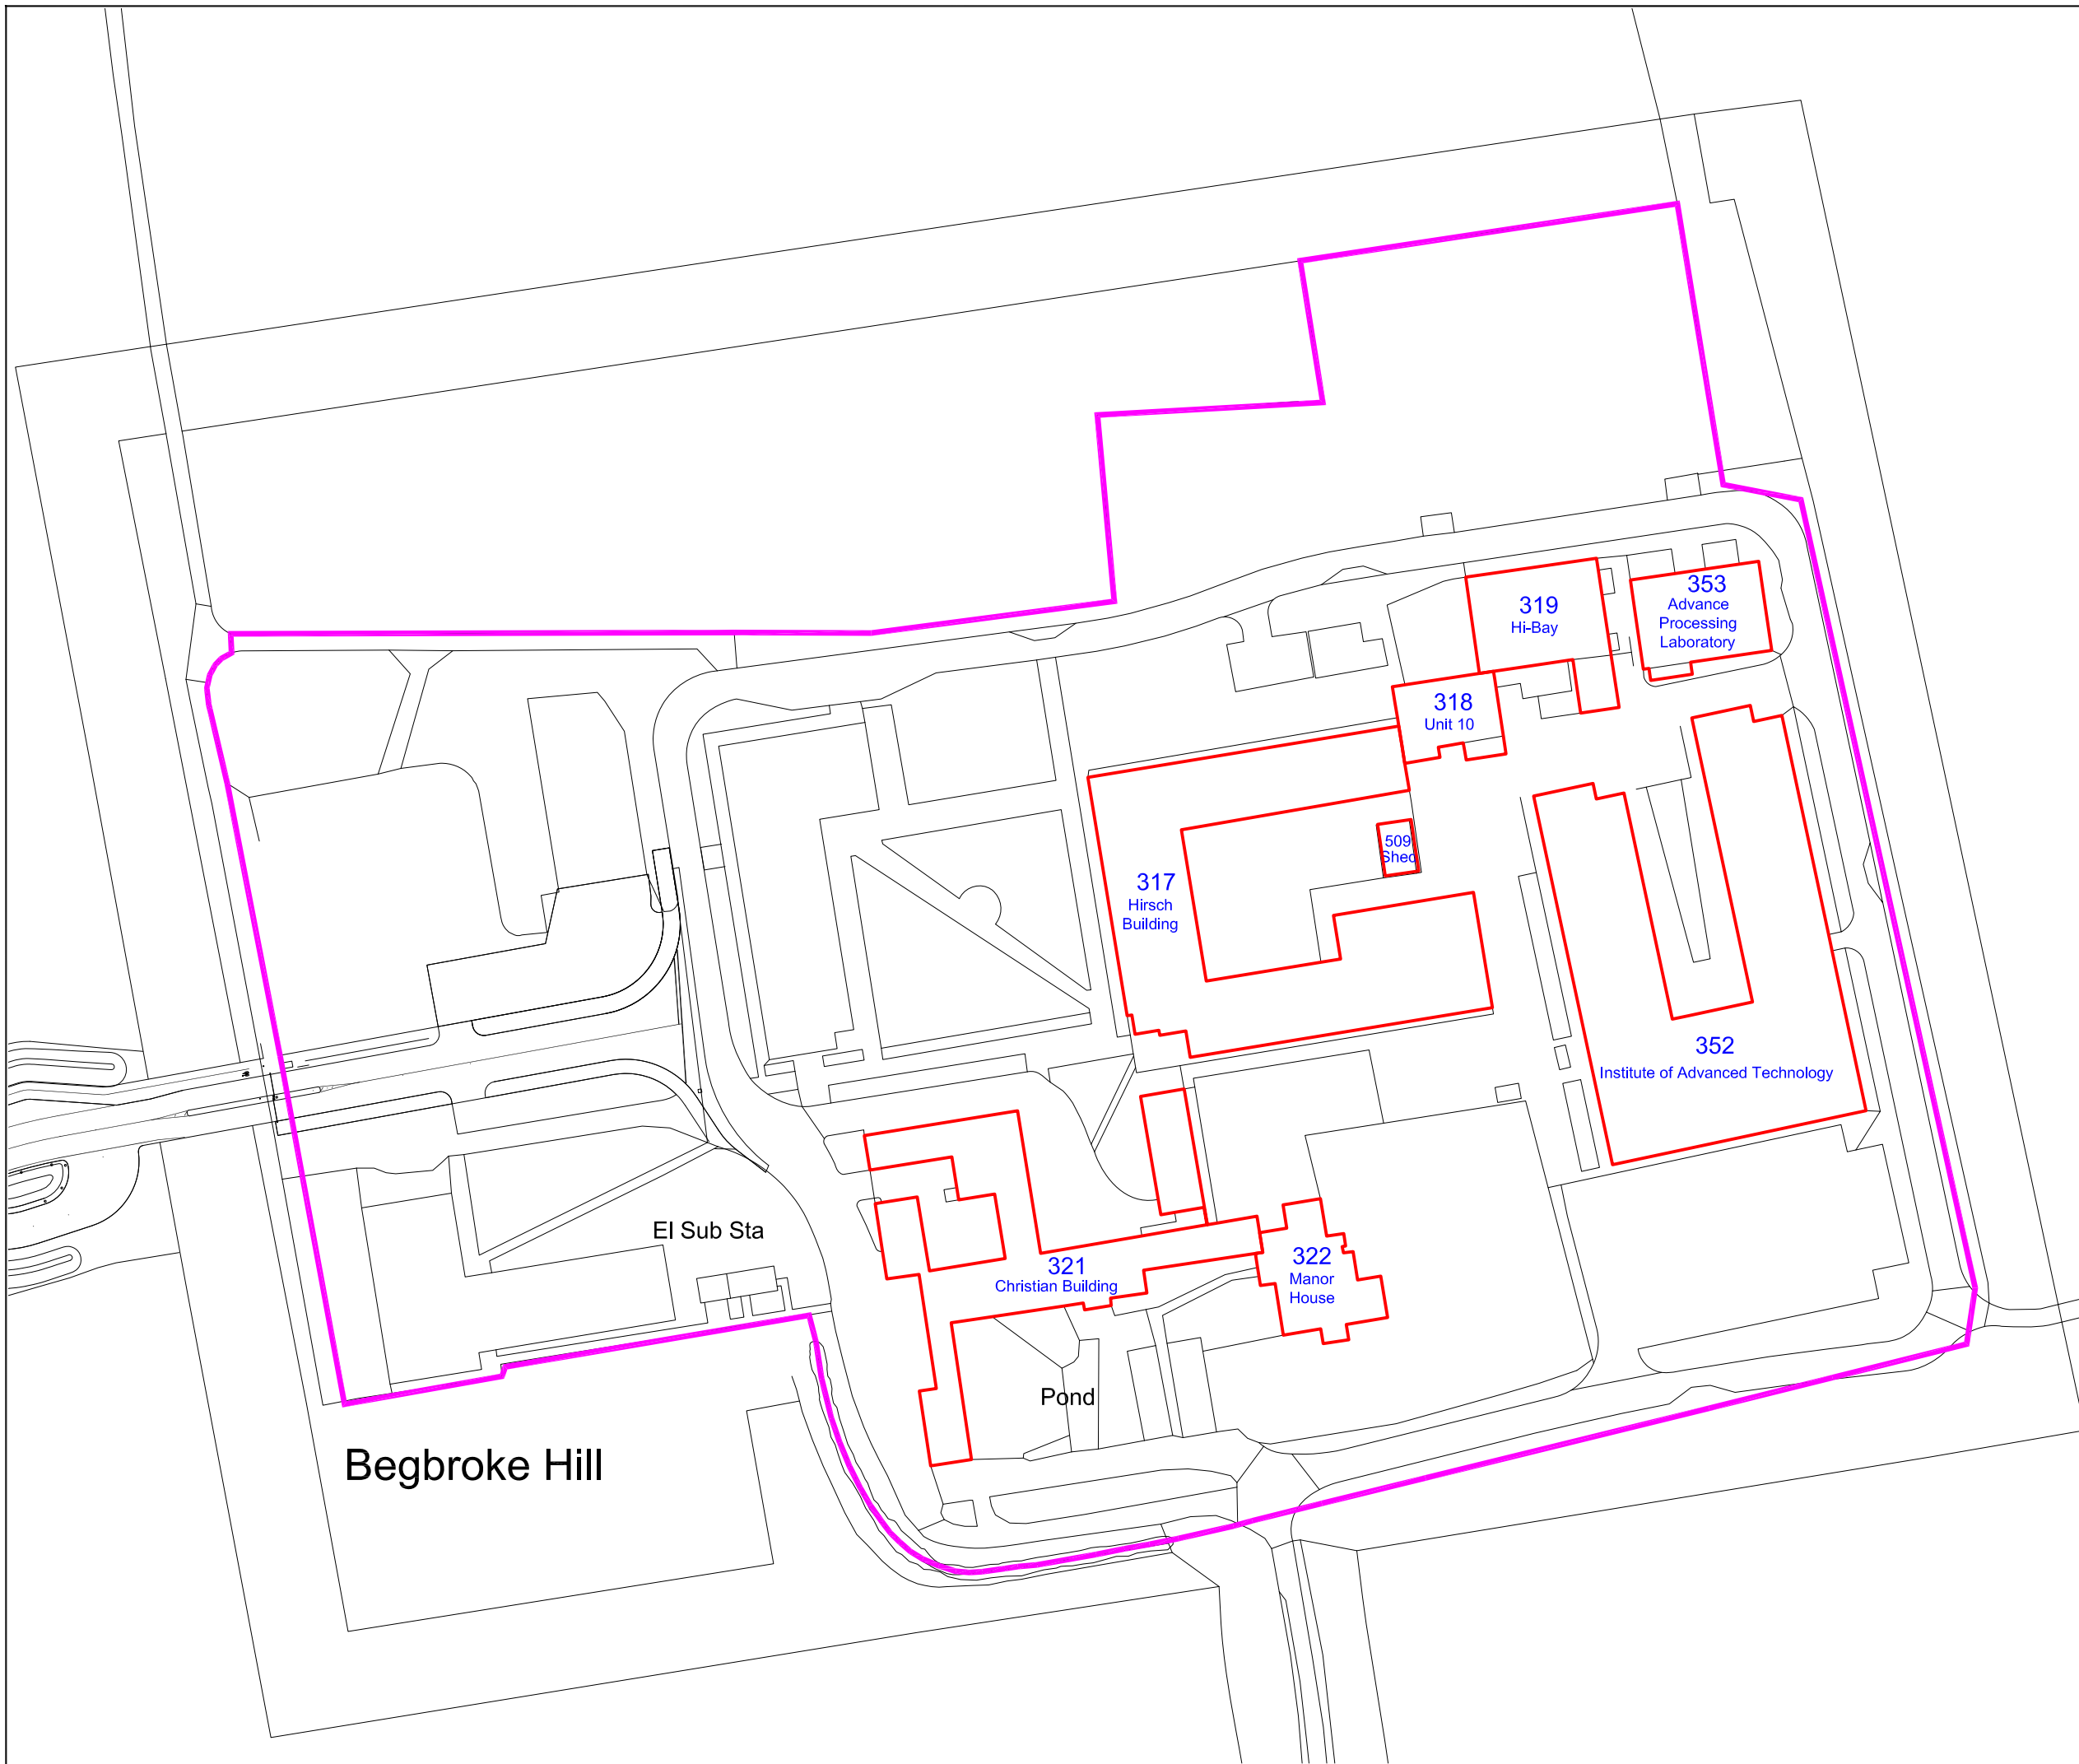


GENERAL NOTES

© Crown Copyright 2010. All rights reserved.
Ordnance Survey Licence Number 100005215

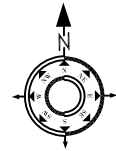

ESTATES SERVICES

PROJECT	Information Management		
DRAWING	Boundary Line		
BUILDING	Begbroke Science Park		
FLOOR			
DRWG NO	033/LP/15/01/06		
SCALE	Scale to fit	SIZE	A3
DRWN BY	D.M.S.	REV	
CHKD BY	R.J.B.	DATE	06 Jan 15

CHECK ALL DIMENSIONS. DO NOT SCALE

© OXFORD UNIVERSITY ESTATES SERVICES