



DETAIL AT WINDOW JAMB

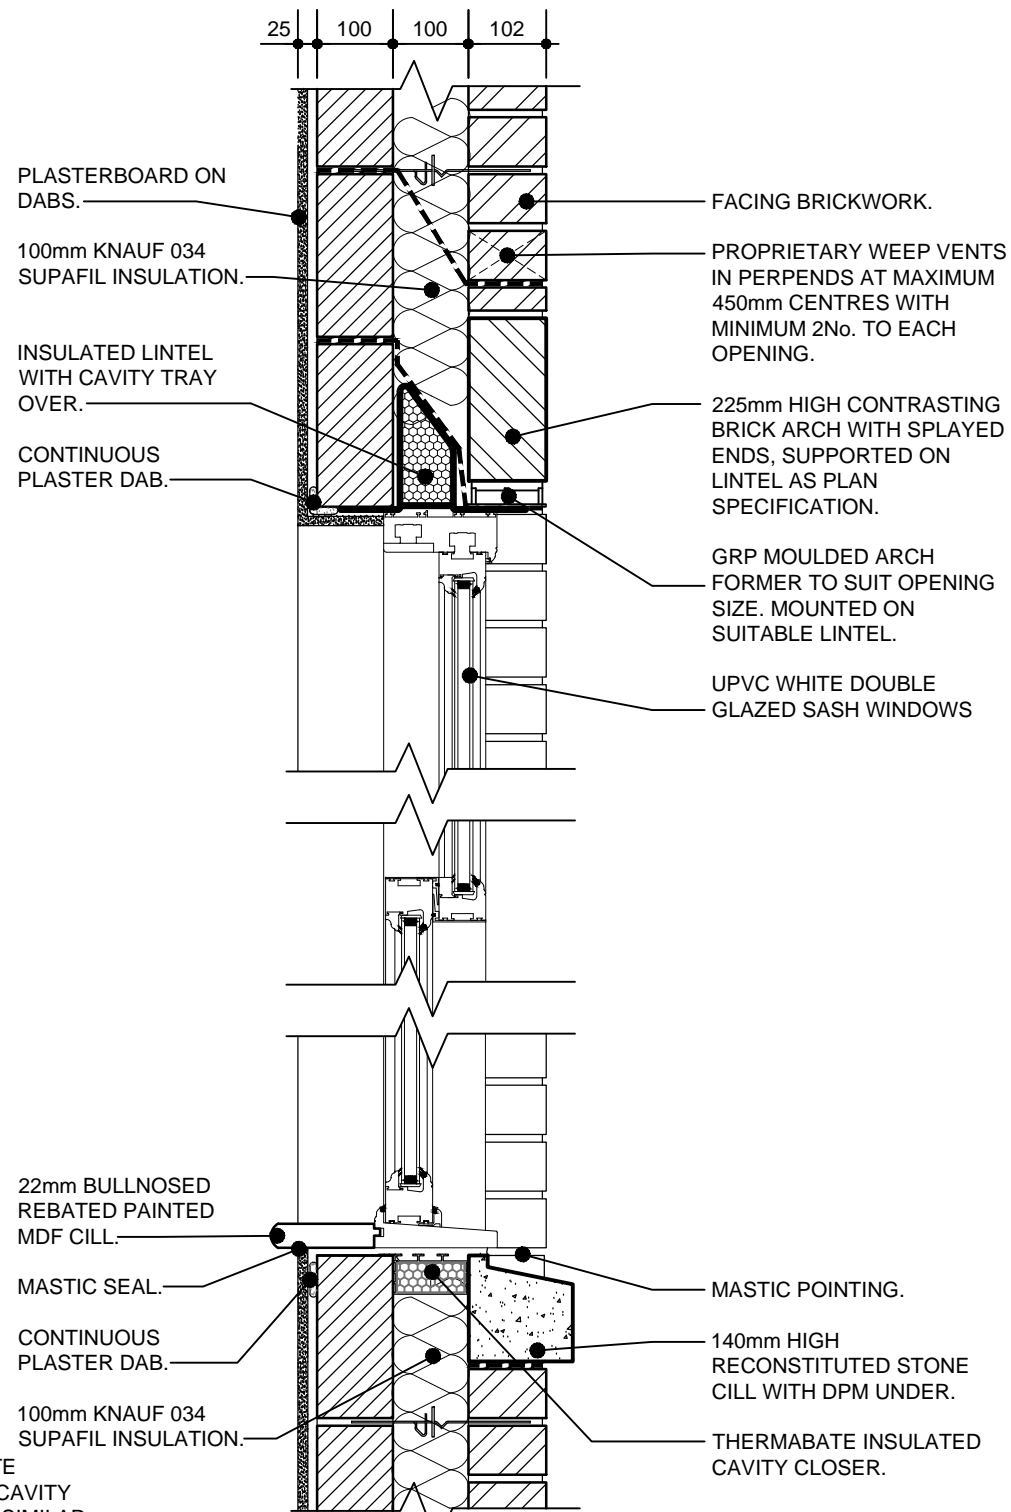

HEAD & CILL DETAILS  
ARCHED HEADER

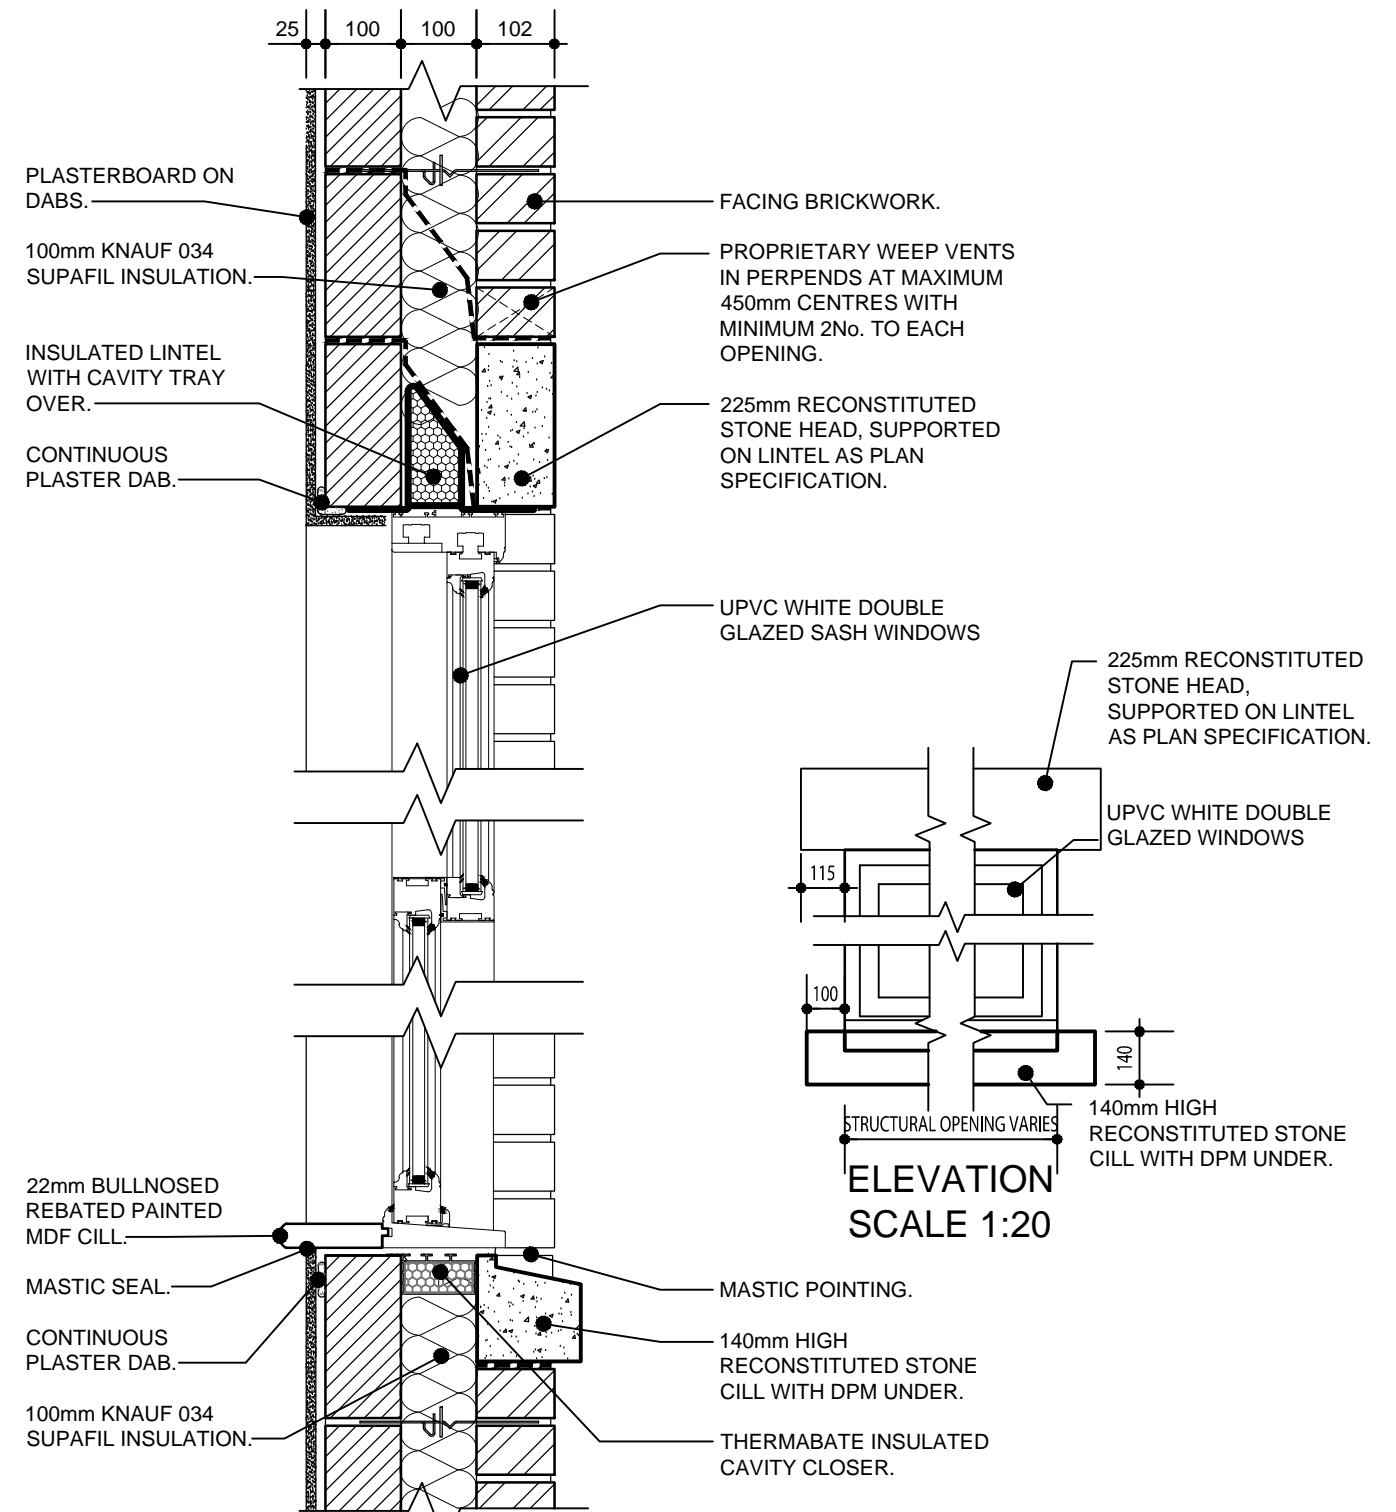

HEAD & CILL DETAILS  
SPLAYED HEADER

Rev.	Date	Description	Scale	Drawn	Checked
			1:10 @ A3	DP	PJB
Client		Scale		Drawn	Checked
Linden HOMES		1:10 @ A3		DP	PJB
Project		Date	File		
PARCELS KMA & KMB KINGSMERE, BICESTER		MAR 2015	DETAILS		
Drawing Title		Drg.No.	Rev.	Drawing Status	
SASH HEAD, CILL & JAMB DETAILS		P1155/DET/02	-	PRELIMINARY	

