


EXISTING PLAN

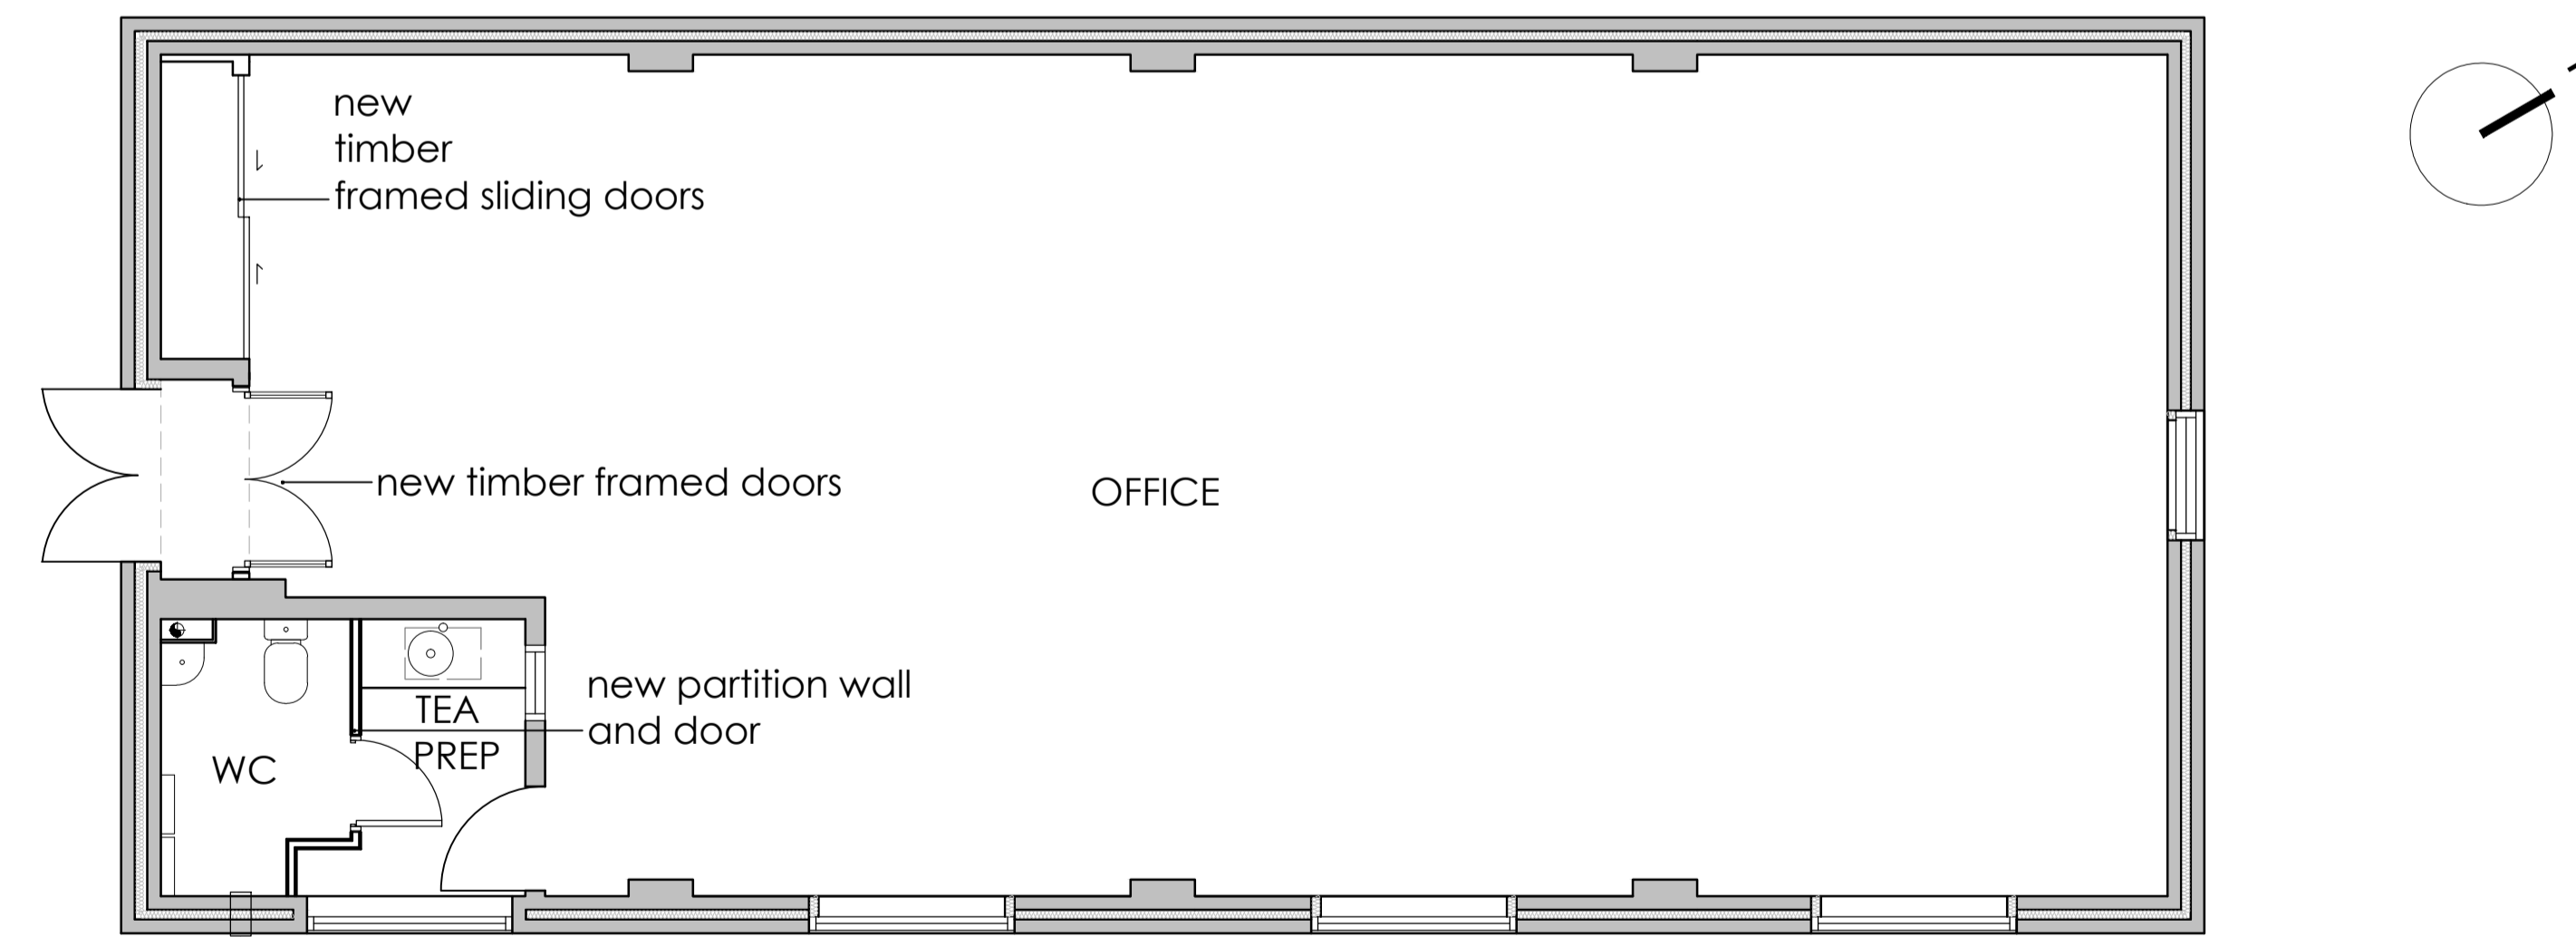

PROPOSED PLAN

This drawing is copyright. All rights described in Chapter IV of the Copyright, Designs and Patents Act 1988 have generally been asserted. All drawings are for information only. Do not scale. Any discrepancy between this drawing and other information is deemed to be in favour of this drawing.

Client
Bicester Heritage

Project
Bicester Heritage
Building 92

Title
Building 92
Existing & Proposed Plan

Drawing No	Rev	Drawn	Date	Scale
12068 / 92.PL600	*	SC	12/02/2015	1:50 @A1

GAUNT FRANCIS Architects
London & Cardiff
31 Southampton Row | London WC1B 5HU | T: 020 7629 3993 | W: Gauntfrancis.co.uk

Existing and Proposed Plan