



**DO NOT SCALE**

NOTES:

1. THIS DRAWING SHOULD BE READ IN CONJUNCTION WITH ALL OTHER RELEVANT ENGINEERING DETAILS & SPECIFICATIONS. THIS DRAWING SHOULD BE ALSO READ IN CONJUNCTION TO DRAWING 1903/GW/GA/02 REV B.
2. ALL DIMENSIONS ARE IN METRES UNLESS OTHERWISE STATED, SIMILARLY ALL LEVELS ABOVE DATUM ARE ALSO IN METRES.
3. PRIOR TO THE COMMENCEMENT OF CONSTRUCTION WORKS, EXISTING LEVELS AND DIMENSIONS ARE TO BE CHECKED AND CONFIRMED ON SITE.
4. ANY DISCREPANCIES SHOULD BE REPORTED TO THE ARCHITECT/ENGINEER IMMEDIATELY SO THAT CLARIFICATION CAN BE SOUGHT PRIOR TO THE COMMENCEMENT OF WORK.

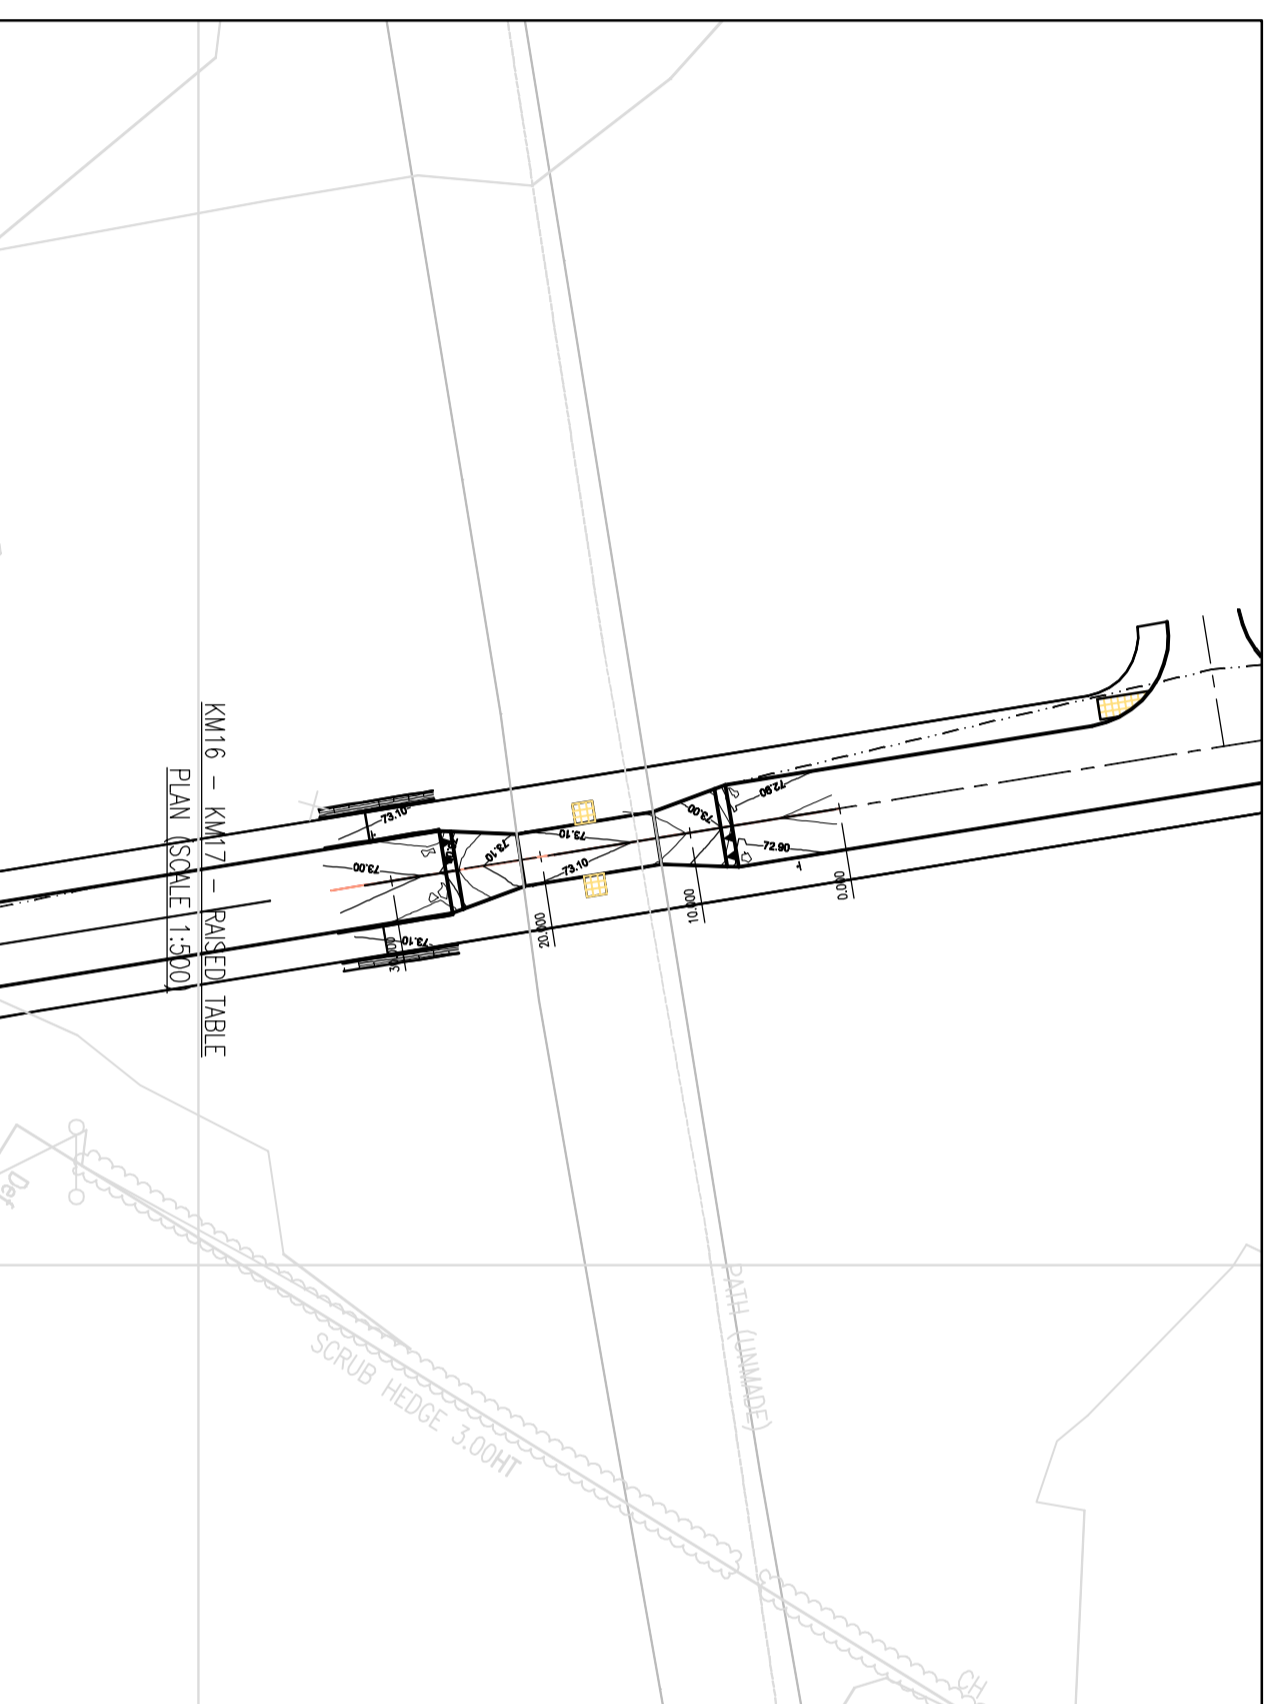

CHANGAGE	EXISTING GROUND LEVEL	PROPOSED GROUND LEVEL
0.000	73.200	72.977
7.188	73.213	72.929
10.000		73.045
12.193		73.089
20.000	73.250	73.141
21.344		73.130
25.597		73.064
26.337		73.050
30.000	73.304	73.014
33.210		73.036

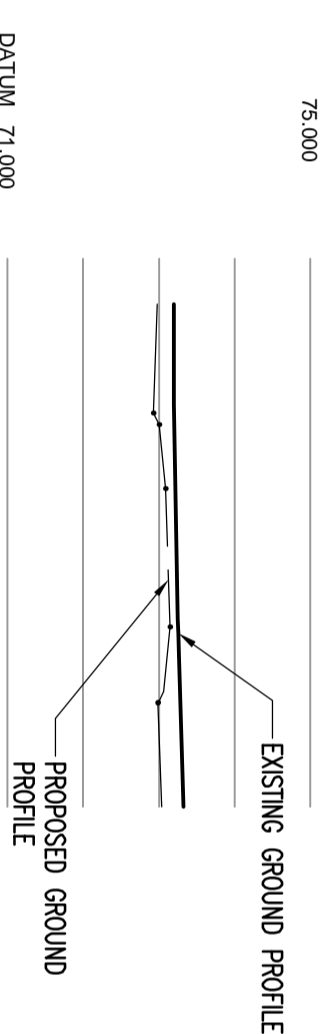

KM16 - KM17 - RAISED TABLE  
LONG SECTION

REV	DATE	BY	DESCRIPTION	CHK	APP
A	01/05/15	PH	FIRST ISSUE	PH	JDP

DRAWING STATUS  
**FOR TECHNICAL APPROVAL**



Mountbatten House, Basing View, Basingstoke, Hampshire RG21 4HU  
Tel: +44 (0)1256 318800 Fax: +44 (0)1256 318700  
www.wspgroup.com www.pbworld.com

CLIENT: COUNTRYSIDE PROPERTIES

PROJECT: SOUTH WEST BICESTER  
BICESTER, OXFORDSHIRE

TITLE: GREENWAY CROSSING  
KM16-KM17 RAISED TABLE  
LONG SECTION

SCALE @A2	CHECKED	APPROVED
HORZ 1:2000 VERT. 1:1000	AD	JDP

CAD FILE	DESIGN/DRAWN	DATE
1903-GW-RP-02	PH	April 2015

PROJECT No:	DRAWING No:	REV:
11011903	1903-GW-RP-02	A

© WSP Group Ltd