

ABBREVIATIONS (WHERE APPLICABLE)

B	BOLLARD
BS	BUS STOP
BTC	BRITISH TELECOM INSPECTION COVER
BW	BRICK WALL
CATV	CABLE TELEVISION
CBF	CLOSE BOARDED FENCE
Conc	CONCRETE
CPS	CONCRETE PAVING SLABS
CL	COVER LEVEL
DK	DROP KERB
DP	DOWN PIPE
EIC	ELECTRICITY INSPECTION COVER
EL	EAVES LEVEL
EP	ELECTRICITY POLE
ER	EARTHING ROD
FH	FIRE HYDRANT
FL	FLOOR LEVEL
FB	FLOWER BED
FW	FUUL WATER
G	GULLY
GV	GAS VALVE
H	WINDOW HEAD LEVEL
h	HEIGHT
IC	INSPECTION COVER
IL	INVERT LEVEL
IRS	ILLUMINATED ROAD SIGN
JB	JUNCTION BOX
LP	LAMP POST
MAX	MAXIMUM
MIN	MINIMUM
NB	NOTICE BOARD
OB	OPEN BOARDED FENCE
O/HT	OVERHEAD TELEPHONE
O/HE	OVERHEAD ELECTRICITY
OSBM	ORDNANCE SURVEY BENCH MARK
PB	POST BOX
PGM	PERMANENT GROUND MARKER
P&RF	POST & RAIL FENCE
P&WF	POST & WIRE FENCE
RG	ROAD GULLY
RL	RIDGE LEVEL
RS	ROAD SIGN
RWP	RAIN WATER PIPE
S	WINDOW SILL LEVEL
Sap	SAPLING
SBM	SITE BENCH MARK
SC	STOP COCK
SP	SIGN POST
SV	WATER STOP VALVE
SW	SURFACE WATER
TP	TELEGRAPH POLE
TTP	TACTILE PAVING
U/L	UNABLE TO LIFT
V	VENT
VP	VENT PIPE
WL	WATER LEVEL
WM	WATER METER

LEGEND

	Photo Position
	SBM
	Survey Station
	Level Position & Value
	Overhead Level & Value

DRAWING ISSUE STATUS

ISSUE	DETAILS	DATE
A	Advanced Issue	-/-/-

NOTES

THE SURVEY GRID SHOWN ON THIS DRAWING IS POSITIONED ON ORDNANCE SURVEY(S) NATIONAL GRID AT LOCATION 445304.510E, 241307.207N AND IS ORIENTATED TO OS GRID NORTH, BASED ON DATA PROVIDED FROM THE OS NET REFERENCE STATION THROUGH THE LEICA SMARTNET CORRECTION SERVICE.


THIS SURVEY HAS BEEN CARRIED OUT TO AN ACCURACY CONSISTENT WITH A PRESENTATION SCALE OF 1:200. INTERROGATED DIMENSIONS WILL BE WITHIN THE TOLERANCE ASSOCIATED WITH THIS AND SMALLER SCALES ONLY.

ALL LEVELS IN METRES, RELATED TO ORDNANCE SURVEY DATUM (NEWLY), BASED UPON STM SP11(711) SITUATED IN PATH ADJACENT TO CEMENTRY SOUTHAM ROAD, VALUE 94.124m.

UNDERGROUND SERVICES HAVE BEEN SHOWN AS CONNECTIONS ONLY AND ARE NOT A TRUE INDICATION OF THE PIPES POSITION UNDERGROUND.

© COPYRIGHT S.T.Associates

SHEET LAYOUT

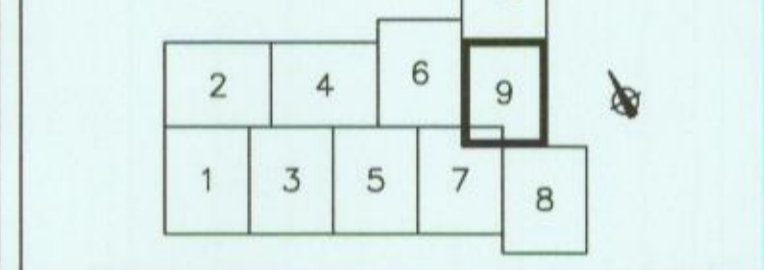

LOCATION

KRAFT FOODS
BANBURY
OX16 2QU

CLIENT

BARWOOD DEVELOPMENTS LTD
GRANGE PARK COURT
ROMAN WAY
GRANGE PARK
NORTHAMPTON NN4 5EA

PROJECT

EXISTING SURVEY

SITE SURVEY

SURVEYED AND DRAWN BY

ST ASSOCIATES
LAND AND ENGINEERING SURVEYORS

WEB HOUSE
4 SOMERSET STREET
NORTHAMPTON
NN1 3LW

Tel: (01604) 603 595
Fax: (01604) 628 364
email: post@stassociates.co.uk

STA JOB No. 11/1097 SHEET SIZE A1

DATE OF ISSUE January 2012 CHECKED IST

SCALE 1:200@A1 DRAWING NO. 11/1097-9 ISSUE A