
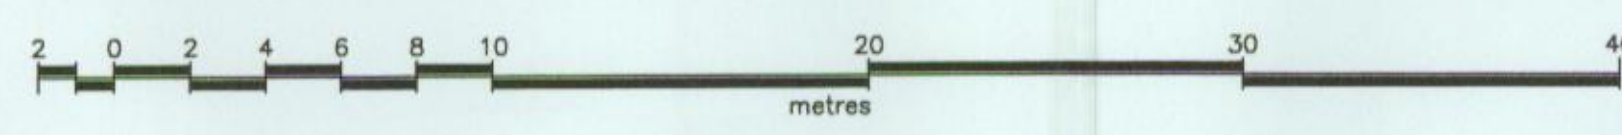


TREE SCHEDULE					
NO	TYPE	GIRTH	SPREAD	HEIGHT	REMARKS
1	POPLAR	1.8	8	25	
2	POPLAR	3.0	12	22	
3	SYCAMORE	0.9	12	18	
4	POPLAR	1.8	16	18	
5	POPLAR	2.4	9	25	

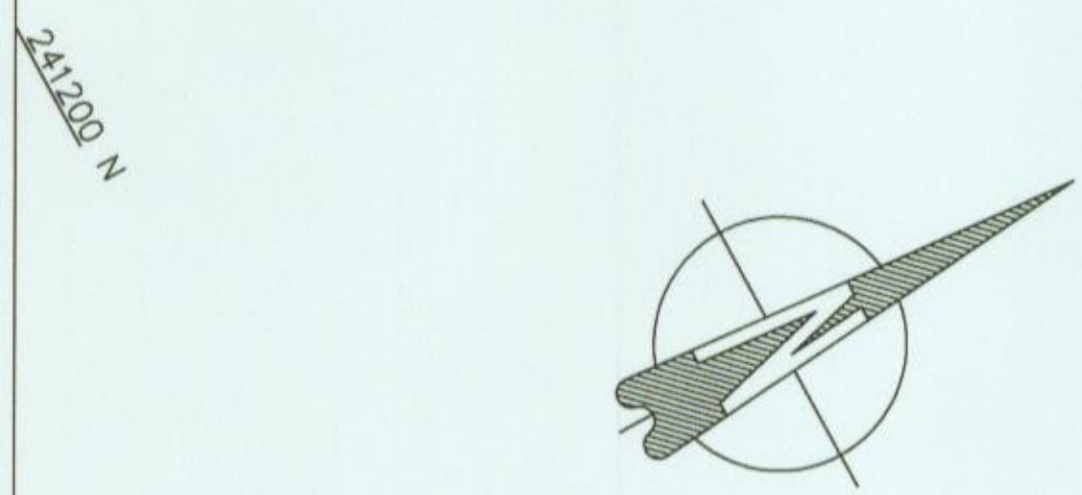


ABBREVIATIONS (WHERE APPLICABLE)	
B	BOLLARD
BS	BUS STOP
BTIC	BRITISH TELECOM INSPECTION COVER
BW	BRICK WALL
CBF	CABLE TELEVISION
CBF	CLOSE BOARDED FENCE
Conc	CONCRETE
CPS	CONCRETE PAVING SLABS
CL	COVER LEVEL
DK	DROP KERB
DP	DOWN PIPE
EIC	ELECTRICITY INSPECTION COVER
EL	EAVES LEVEL
EP	ELECTRICITY POLE
ER	EARTHING ROD
FH	FIRE HYDRANT
FL	FLOOR LEVEL
FB	FLOWER BED
FW	FOUL WATER
G	GULLY
GV	GAS VALVE
H	WINDOW HEAD LEVEL
h	HEIGHT
IC	INSPECTION COVER
IL	INVERT LEVEL
IRS	ILLUMINATED ROAD SIGN
JB	JUNCTION BOX
LP	LAMP POST
MAX	MAXIMUM
MH	MANHOLE
MIN	MINIMUM
NB	NOTICE BOARD
OBF	OPEN BOARDED FENCE
O/H	OVERHEAD TELEPHONE
O/H	OVERHEAD ELECTRICITY
OSBM	ORDNANCE SURVEY BENCH MARK
PB	POST BOX
POM	PERMANENT GROUND MARKER
P&R	POST & RAIL FENCE
P&W	POST & WIRE FENCE
R	ROAD
RL	RIDGE LEVEL
RS	ROAD SIGN
RWP	RAIN WATER PIPE
S	WINDOW SILL LEVEL
Sap	SAPLING
SBM	SITE BENCH MARK
SC	STOP COCK
SP	SIGN POST
SV	WATER STOP VALVE
SW	SURFACE WATER
TP	TELEGRAPH POLE
TTP	TACTILE PAVING
UTL	UNABLE TO LIFT
V	VENT
VP	VENT PIPE
WL	WATER LEVEL
WM	WATER METER

LEGEND		
	Photo Position	
	SBM	
	Survey Station	
	Level Position & Value	
	Overhead Level & Value	

DRAWING ISSUE STATUS		
ISSUE	DETAILS	DATE
A	Advanced Issue	--/--

NOTES
 THE SURVEY GRID SHOWN ON THIS DRAWING IS POSITIONED ON ORDNANCE SURVEY (OS) NATIONAL GRID AT LOCATION 445304.510E, 241307.207N AND IS ORIENTATED TO OS GRID NORTH, BASED ON DATA PROVIDED FROM THE OS NET REFERENCE STATION THROUGH THE LEICA SMARTNET CORRECTION SERVICE.
 THIS SURVEY HAS BEEN CARRIED OUT TO AN ACCURACY CONSISTENT WITH A PRESENTATION SCALE OF 1:200. INTERROGATED DIMENSIONS WILL BE WITHIN THE TOLERANCE ASSOCIATED WITH THIS AND SMALLER SCALES ONLY.
 ALL LEVELS IN METRES, RELATED TO ORDNANCE SURVEY DATUM (NEWLYN), BASED UPON STM SP11(711) SITUATED IN PATH ADJACENT TO CEMENTRY SOUTHAM ROAD, VALUE 94.124m.
 UNDERGROUND SERVICES HAVE BEEN SHOWN AS CONNECTIONS ONLY AND ARE NOT A TRUE INDICATION OF THE PIPES POSITION UNDERGROUND.
 © COPYRIGHT S.T.Associates

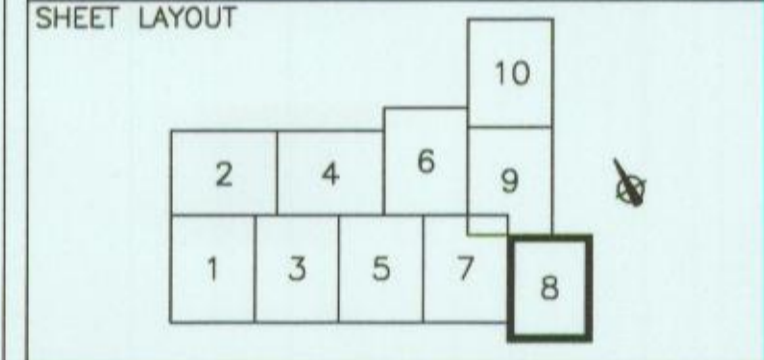

LOCATION
 KRAFT FOODS
 BANBURY
 OX16 2QU

CLIENT
 BARWOOD DEVELOPMENTS LTD
 GRANGE PARK COURT
 ROMAN WAY
 GRANGE PARK
 NORTHAMPTON NN4 5EA

PROJECT
 EXISTING SURVEY
 SITE SURVEY

SURVEYED AND DRAWN BY
ST ASSOCIATES
 LAND AND ENGINEERING SURVEYORS
 WEB HOUSE
 4 SOMERSET STREET
 NORTHAMPTON
 NN1 3LW
 Tel: (01604) 603 595
 Fax: (01604) 628 364
 email: post@stassociates.co.uk

STA JOB No.	11/1097	SHEET SIZE	A1
DATE OF ISSUE	January 2012	CHECKED	IST
SCALE	1:200@A1	DRAWING NO.	11/1097-8
		ISSUE	A