


General Notes:
 Unless indicated in site, this drawing is for information only. Any discrepancies found between the drawing and other documents should be referred immediately to the architect. The Contractor to advise on all details and ensure stability and strength of construction. The Contractor to provide setting out drawings for approval prior to construction. The Contractor to check all dimensions on site and relate to these drawings. The Contractor to report any discrepancies to Designer prior to construction. All services to Local Authorities, BCO and Environmental Health regulators to be checked and dealt with. All reference to Structural Engineer's details and Local Authority and BCO regulations. All contractor and materials to comply with current Building and Fire Regulations. Drawings should be removed from currency immediately a revised version is issued.

No dimensions to be scaled from this drawing - use signed dimension only. All dimensions to be checked on site, any discrepancy found between the drawing and other documents should be referred immediately to the consultant.
 All dimensions in mm.

* This drawing is Copyright © McLaren Excell Ltd.

EXISTING RETAINED

REMOVED

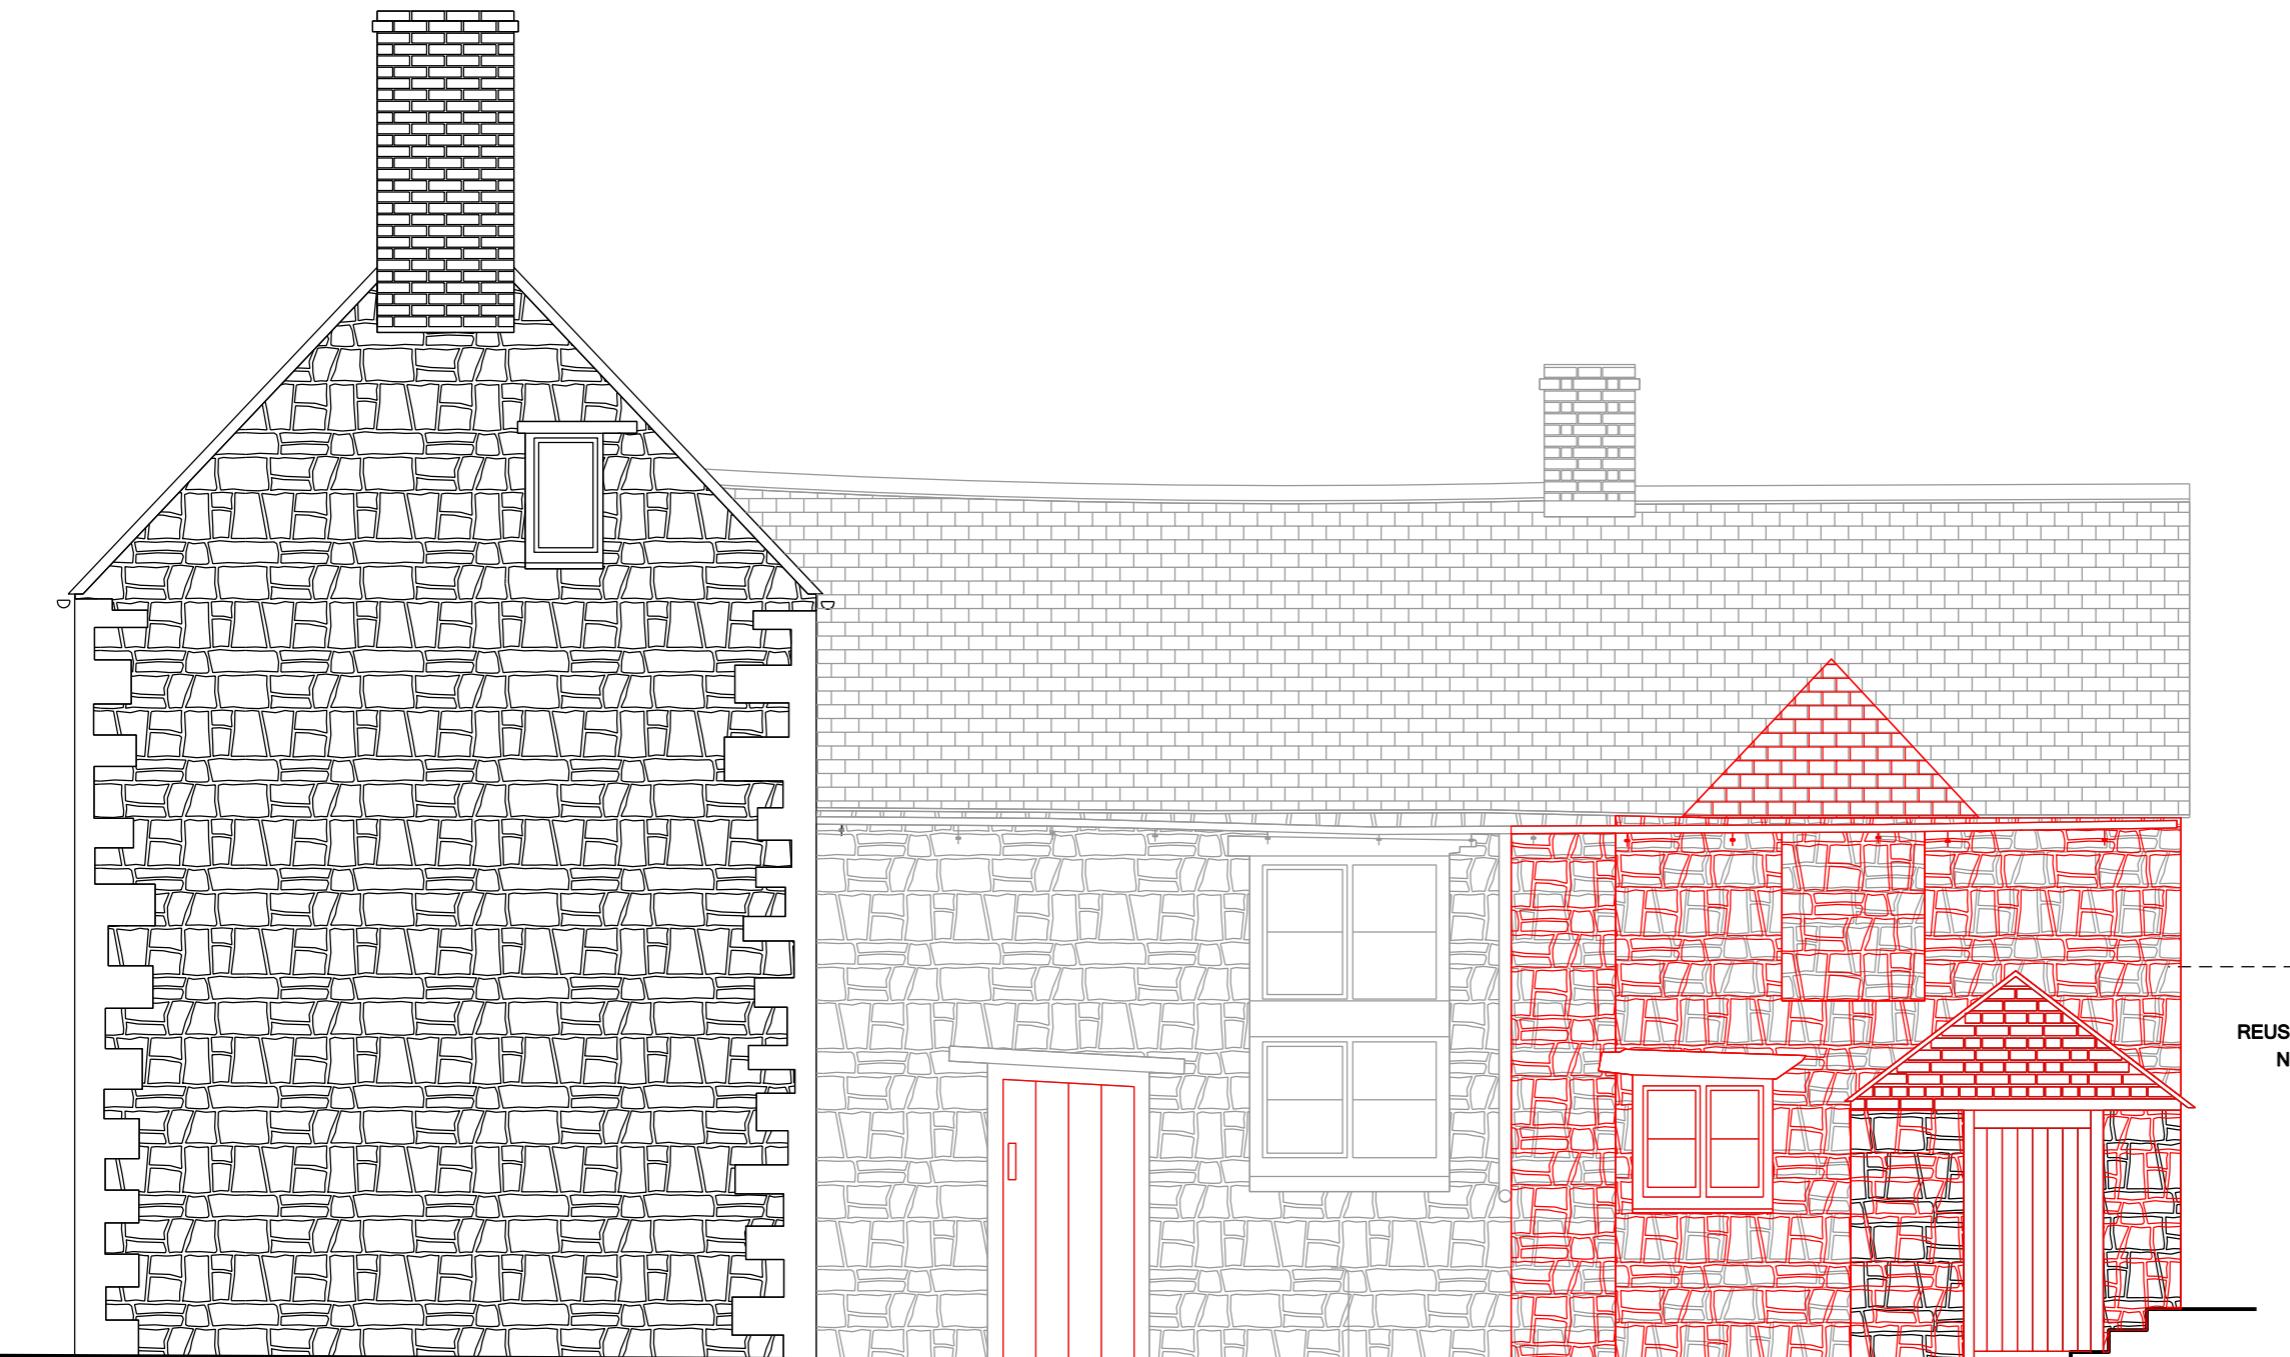

Status
PLANNING

Issue	Revision	Comments	Date
PL3	07	07	15
PL2	23	10	14
PL1	05	09	14

Project
Chancel Cottage, Steeple Aston, OX25

Scale
1:50 @ A3
Drawn By
EO
Date
12 05 14

Drawing Title
Demolition Section DD

Drawing No.

059_1_210 PL3