


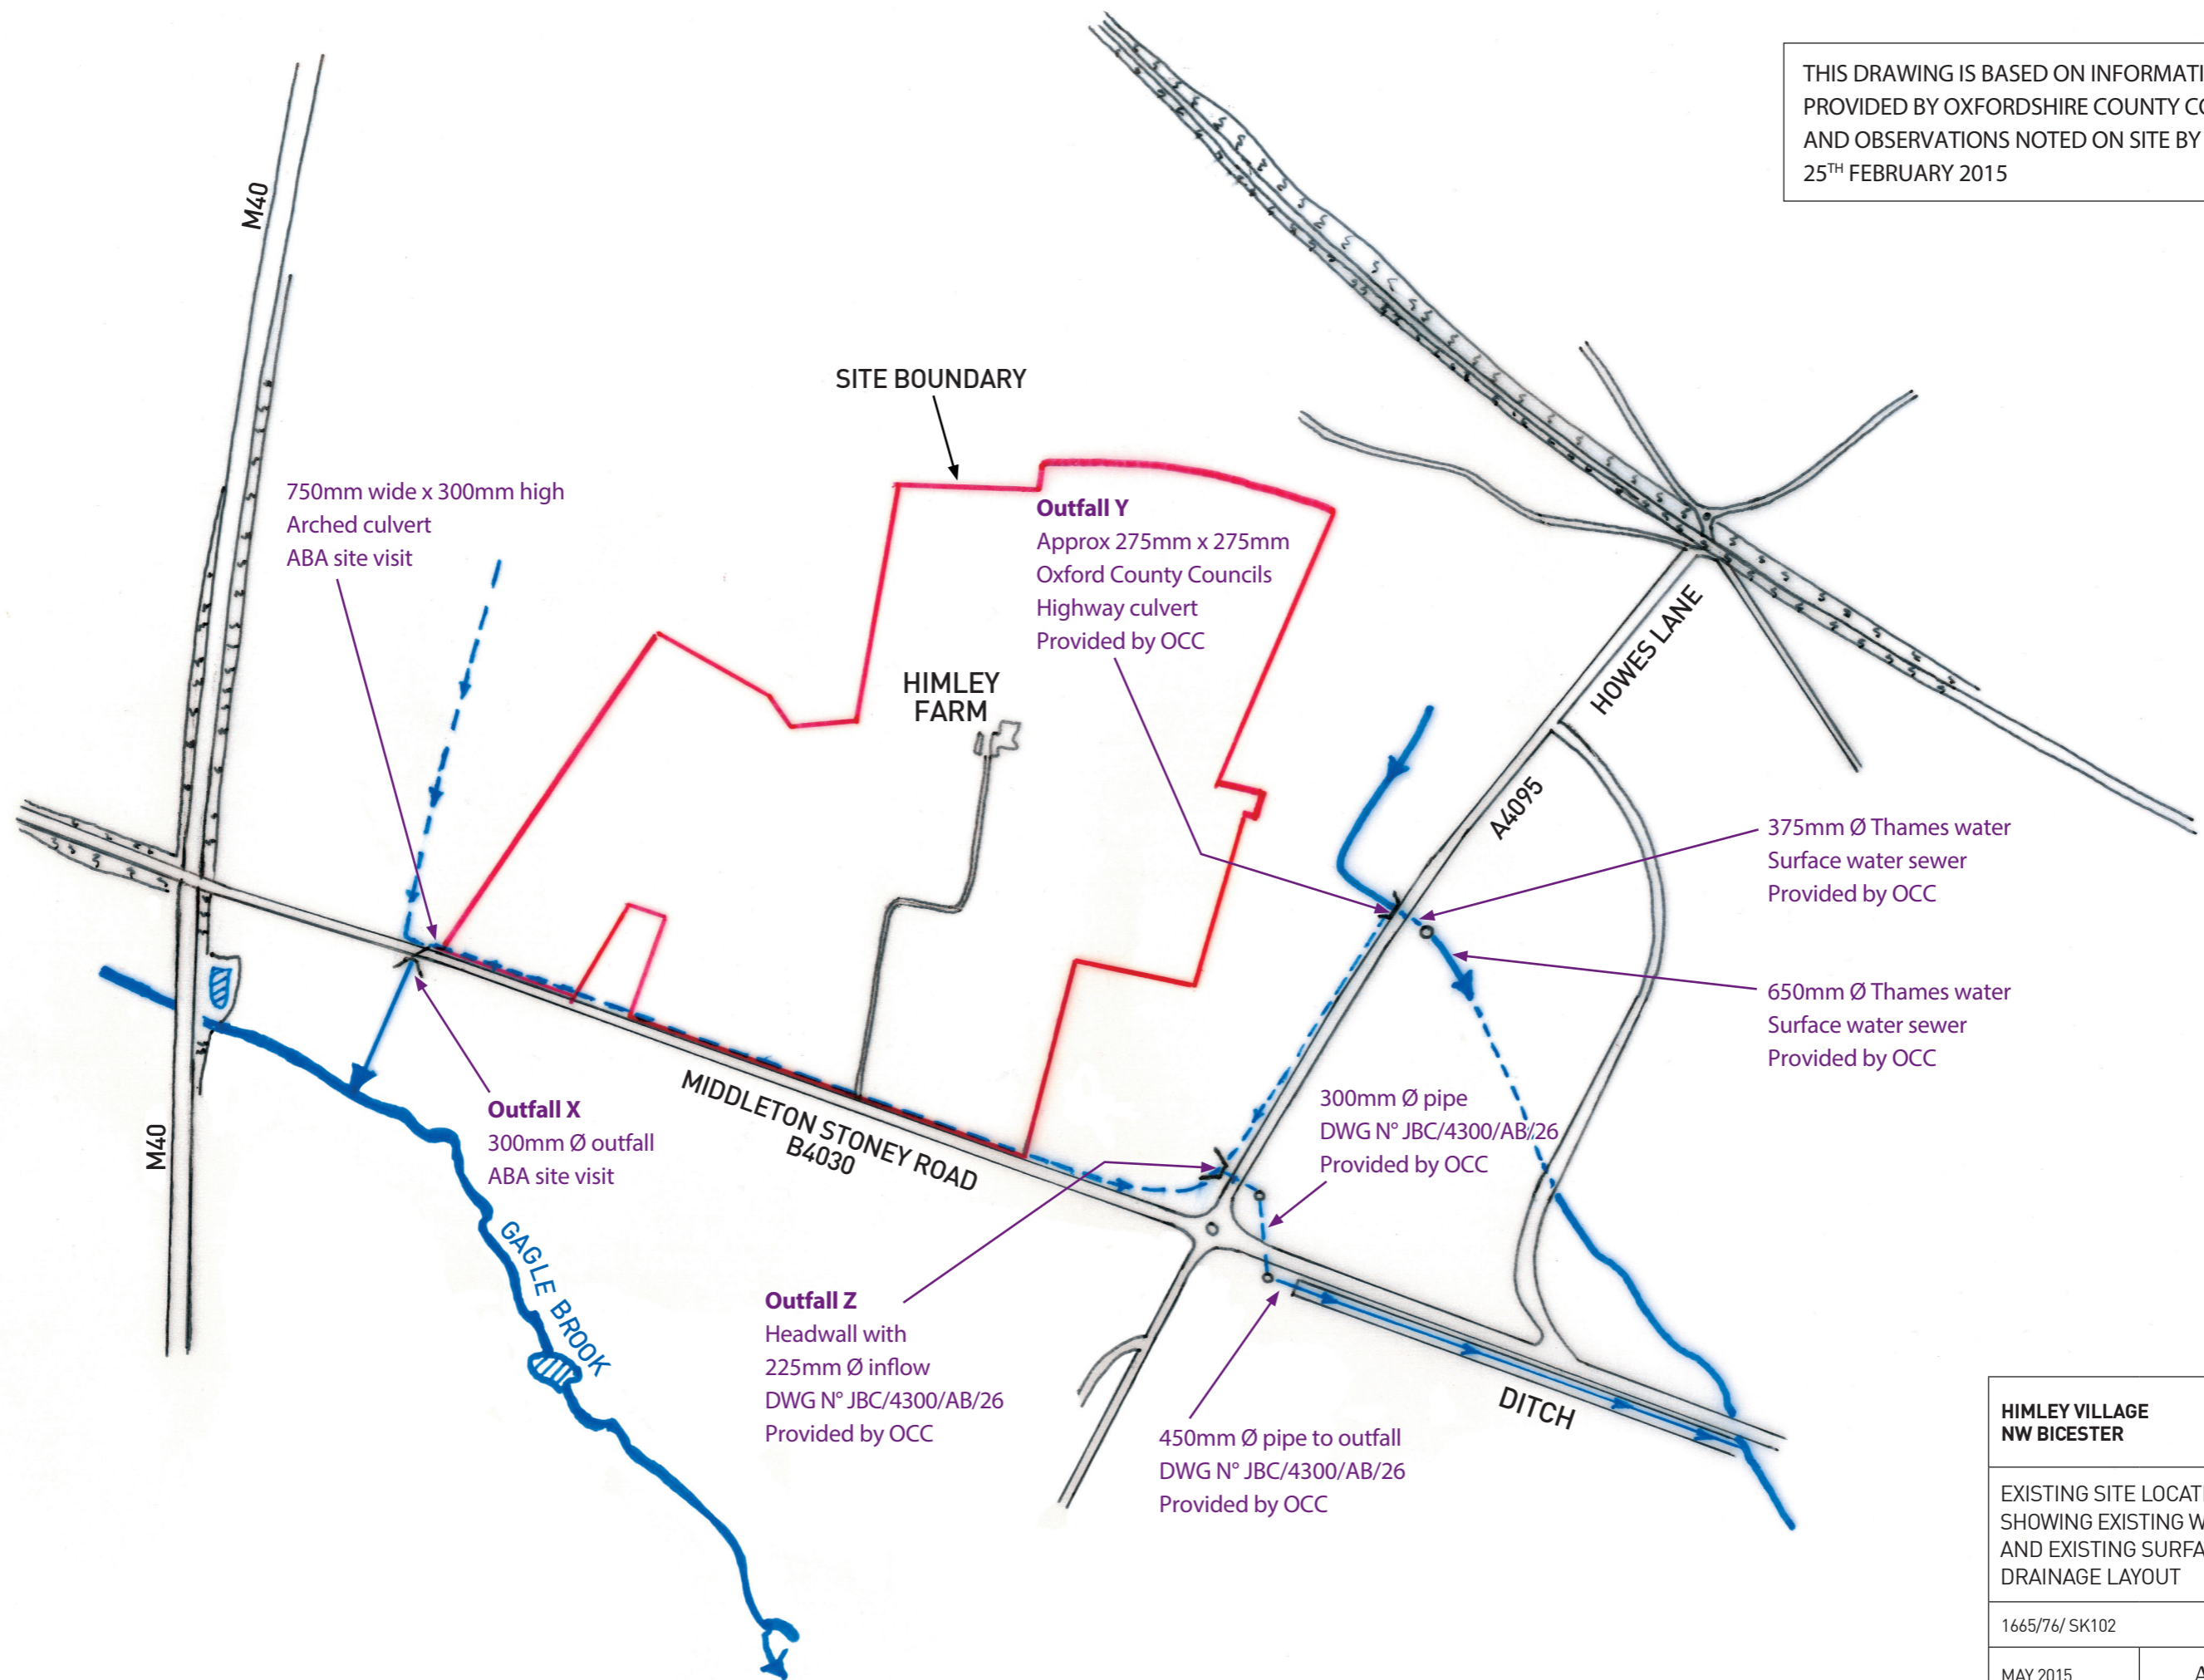

THIS DRAWING IS BASED ON INFORMATION PROVIDED BY OXFORDSHIRE COUNTY COUNCIL (OCC) AND OBSERVATIONS NOTED ON SITE BY ABA DATED 25TH FEBRUARY 2015



HIMLEY VILLAGE NW BICESTER	
EXISTING SITE LOCATION PLAN SHOWING EXISTING WATERCOURSES AND EXISTING SURFACE WATER DRAINAGE LAYOUT	
1665/76/ SK102	
MAY 2015	Alan Baxter