
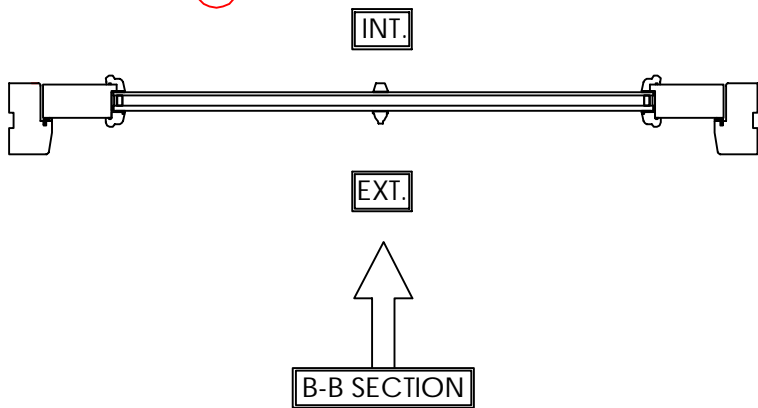


A-A SECTION

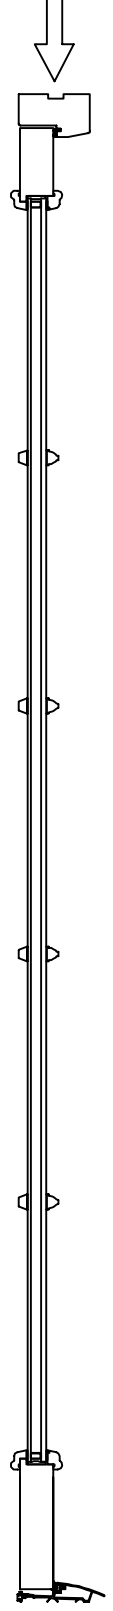

8. LOUNGE

1300  
1200  
1100  
1000  
900  
800  
700  
600  
500  
400  
300  
200  
100

Scale - 1:10  
(Produced on A3 Paper)  
Sheet 8 Of 9

Drawers Initials.  
**SF**

Revision	Date	Amendments	Drawers Initials.
A	17/07/15	Frames amended	SF
B	23/09/15	Sections amended	SF

**CONTRACT No.:** 30100323 **date:** 19/05/2015

**PROPOSED:** WINDOW REPLACEMENT  
**AT:** (INSTALLATION ADDRESS) WILLOW COTTAGE  
 WENDLEBURY  
 BICESTER  
 OXFORDSHIRE, OX25 2PW

**FOR:**..... MR D MCCAULEY

VIEWED EXTERNALLY

