


HEAD & THRESHOLD DETAIL

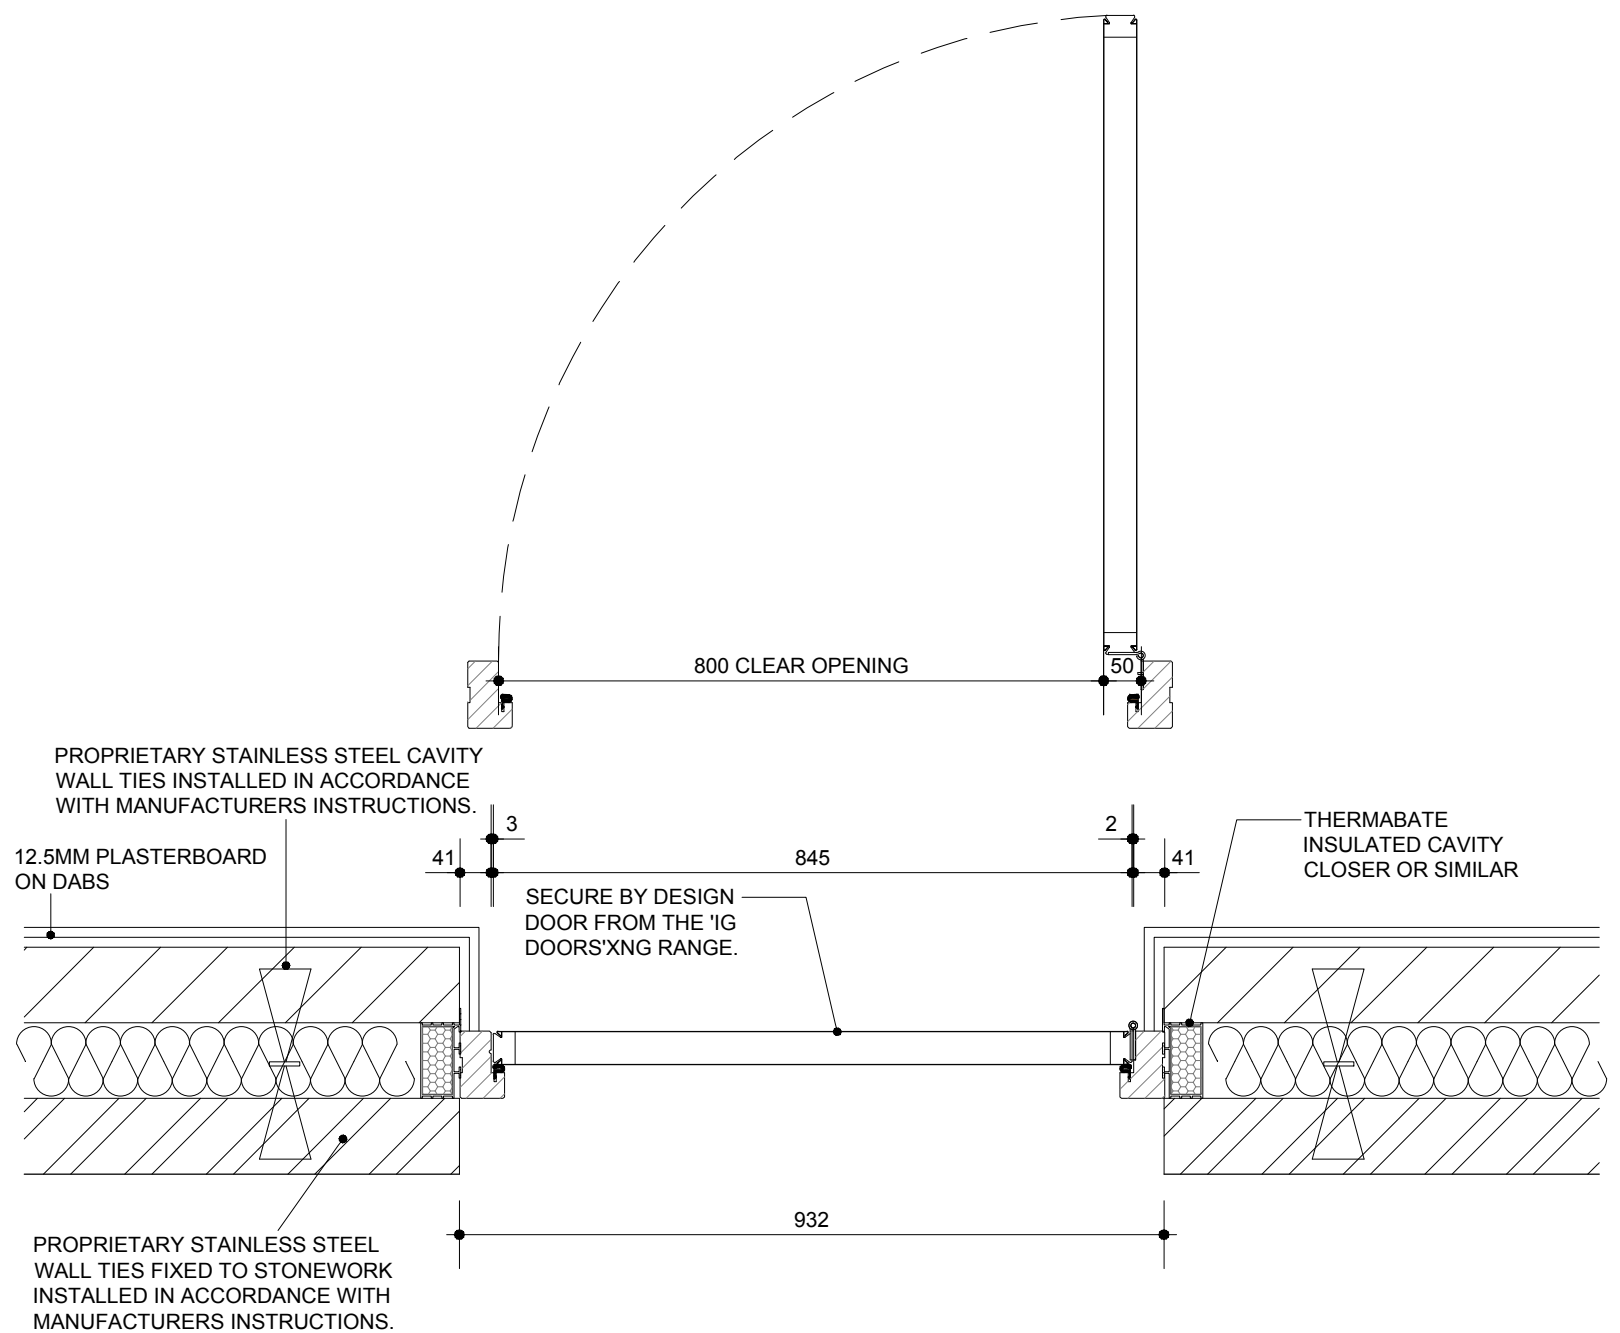

DOOR JAMB DETAIL

Rev.	Date	Description
A	01.07.15	Door head detail added

DP PJB
Drawn Checke

Client
Linden HOMES
Project
PARCELS KMA & KMB
KINGSMERE, BICESTER
Drawing Title
DOOR DETAILS

Scale 1:10 @ A3
Date MAR 2015
Drg.No. P1155/DET/03
Drawn DP
Checked PJB
File DETAILS
Rev. A
Drawing Status
PRELIMINARY

