



PLAN

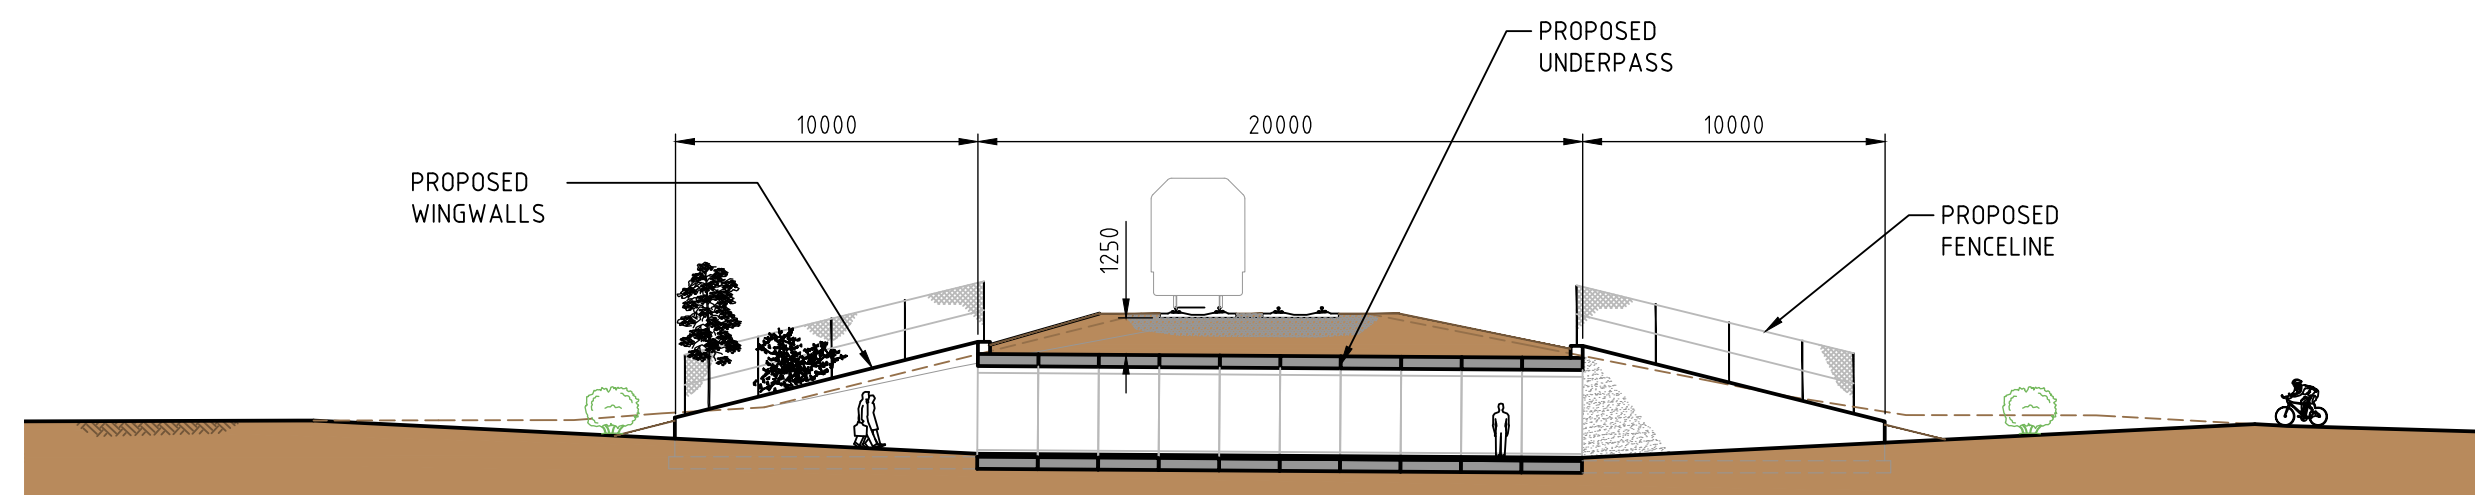

SECTION / ELEVATION

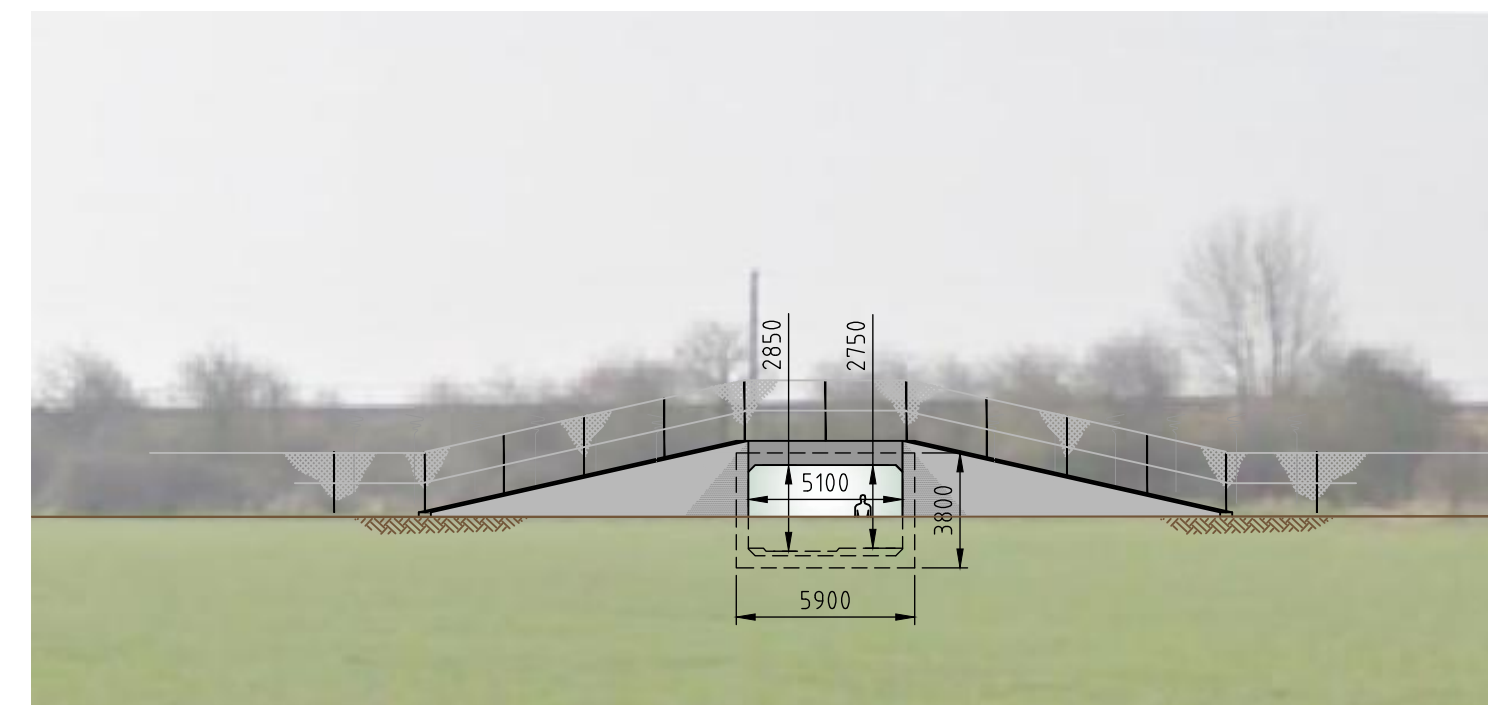

ELEVATION

- NOTES:
- DO NOT SCALE FROM THIS DRAWING, USE FIGURED DIMENSIONS ONLY.
  - ALL DIMENSIONS ARE IN MILLIMETRES UNLESS OTHERWISE STATED.

**CONCEPT**

Issue	Description	Date
02	MINOR REVISIONS	18-09-13
01	FIRST ISSUE.	17-07-13

Status: **DRAFT**

Scales	1:250	Author P. WILLIAMS
Original Size	A1	Checker SA. DAVIES
Height Datum	-	Approver SA. DAVIES
Grid		© Copyright reserved

Filename: UA005241-UP33-02- OPTION 5 PEDESTRIAN UNDERPASS RAIL CROSSING.DWG



Hyder Consulting (UK) Limited  
 29, Bressenden Place  
 London  
 SW1E 5DZ  
 Tel: +44 (0)870 000 3006  
 Fax: +44 (0)870 000 3906

Project: **BICESTER ECO DEVELOPMENT**

Title: **PEDESTRIAN UNDERPASS RAIL CROSSING**

Drawing No.	Project No.	Issue
107	UA005241	02

This product includes mapping data licensed from Ordnance Survey ©. © Crown copyright and/or database right 2013. License number 010031673. Original mapping has been amended and therefore the accuracy of any information shown is no longer the responsibility of Ordnance Survey.

CAD FILE: \\hc-ukr-ca-fs-10\CA\_Proj\UA001881\_BicesterEcoE-OurDrawings\Current\UA005241 - Masterplan 2013\107-UA005241-UP33-02- OPTION 5 PEDESTRIAN UNDERPASS RAIL CROSSING.dwg  
 PRINTED BY: MS31621 - SEPTEMBER 24 2013 - 12:00PM UPDATED BY: PWB3098 - SEPTEMBER 19 2013 - 10:56AM