

**PLAN VIEW WITH CANOPY HIDDEN**  
1:25

**Package includes:**

RRPREC1C RootRain Precinct single inlet aeration/irrigation system with cast inlet

RRARBVDI3C Arborvent double inlet aeration/irrigation system with cast inlets

GLSCMA StrataCells, 216 No. 500mm x 500mm x 250mm

GLTWGNA twinwall geonet - 27 Sq. m

GLARBBB Arboresin porous bound stone surfacing, 1200mm x 1200mm x 50mm thick - 6 units (Silver Grey)

ULLS186A Ullswater vertical steel tree guard, with rolled angle-section rings, 16mm round vertical bars topped with 50mm diameter ball finials, finished in black

RD1400A Root Director


GLGTTA Tree guard tie

SASLP Arborguy strapped anchor system - Large


**Note:**

Special drive rod required for SASLP installation


Volume of sandy loam required to fill Strata Cell and Root Director spaces (including root ball volume) = approximately 16.2 Cu. m. Additional allowance needs to be made for settlement

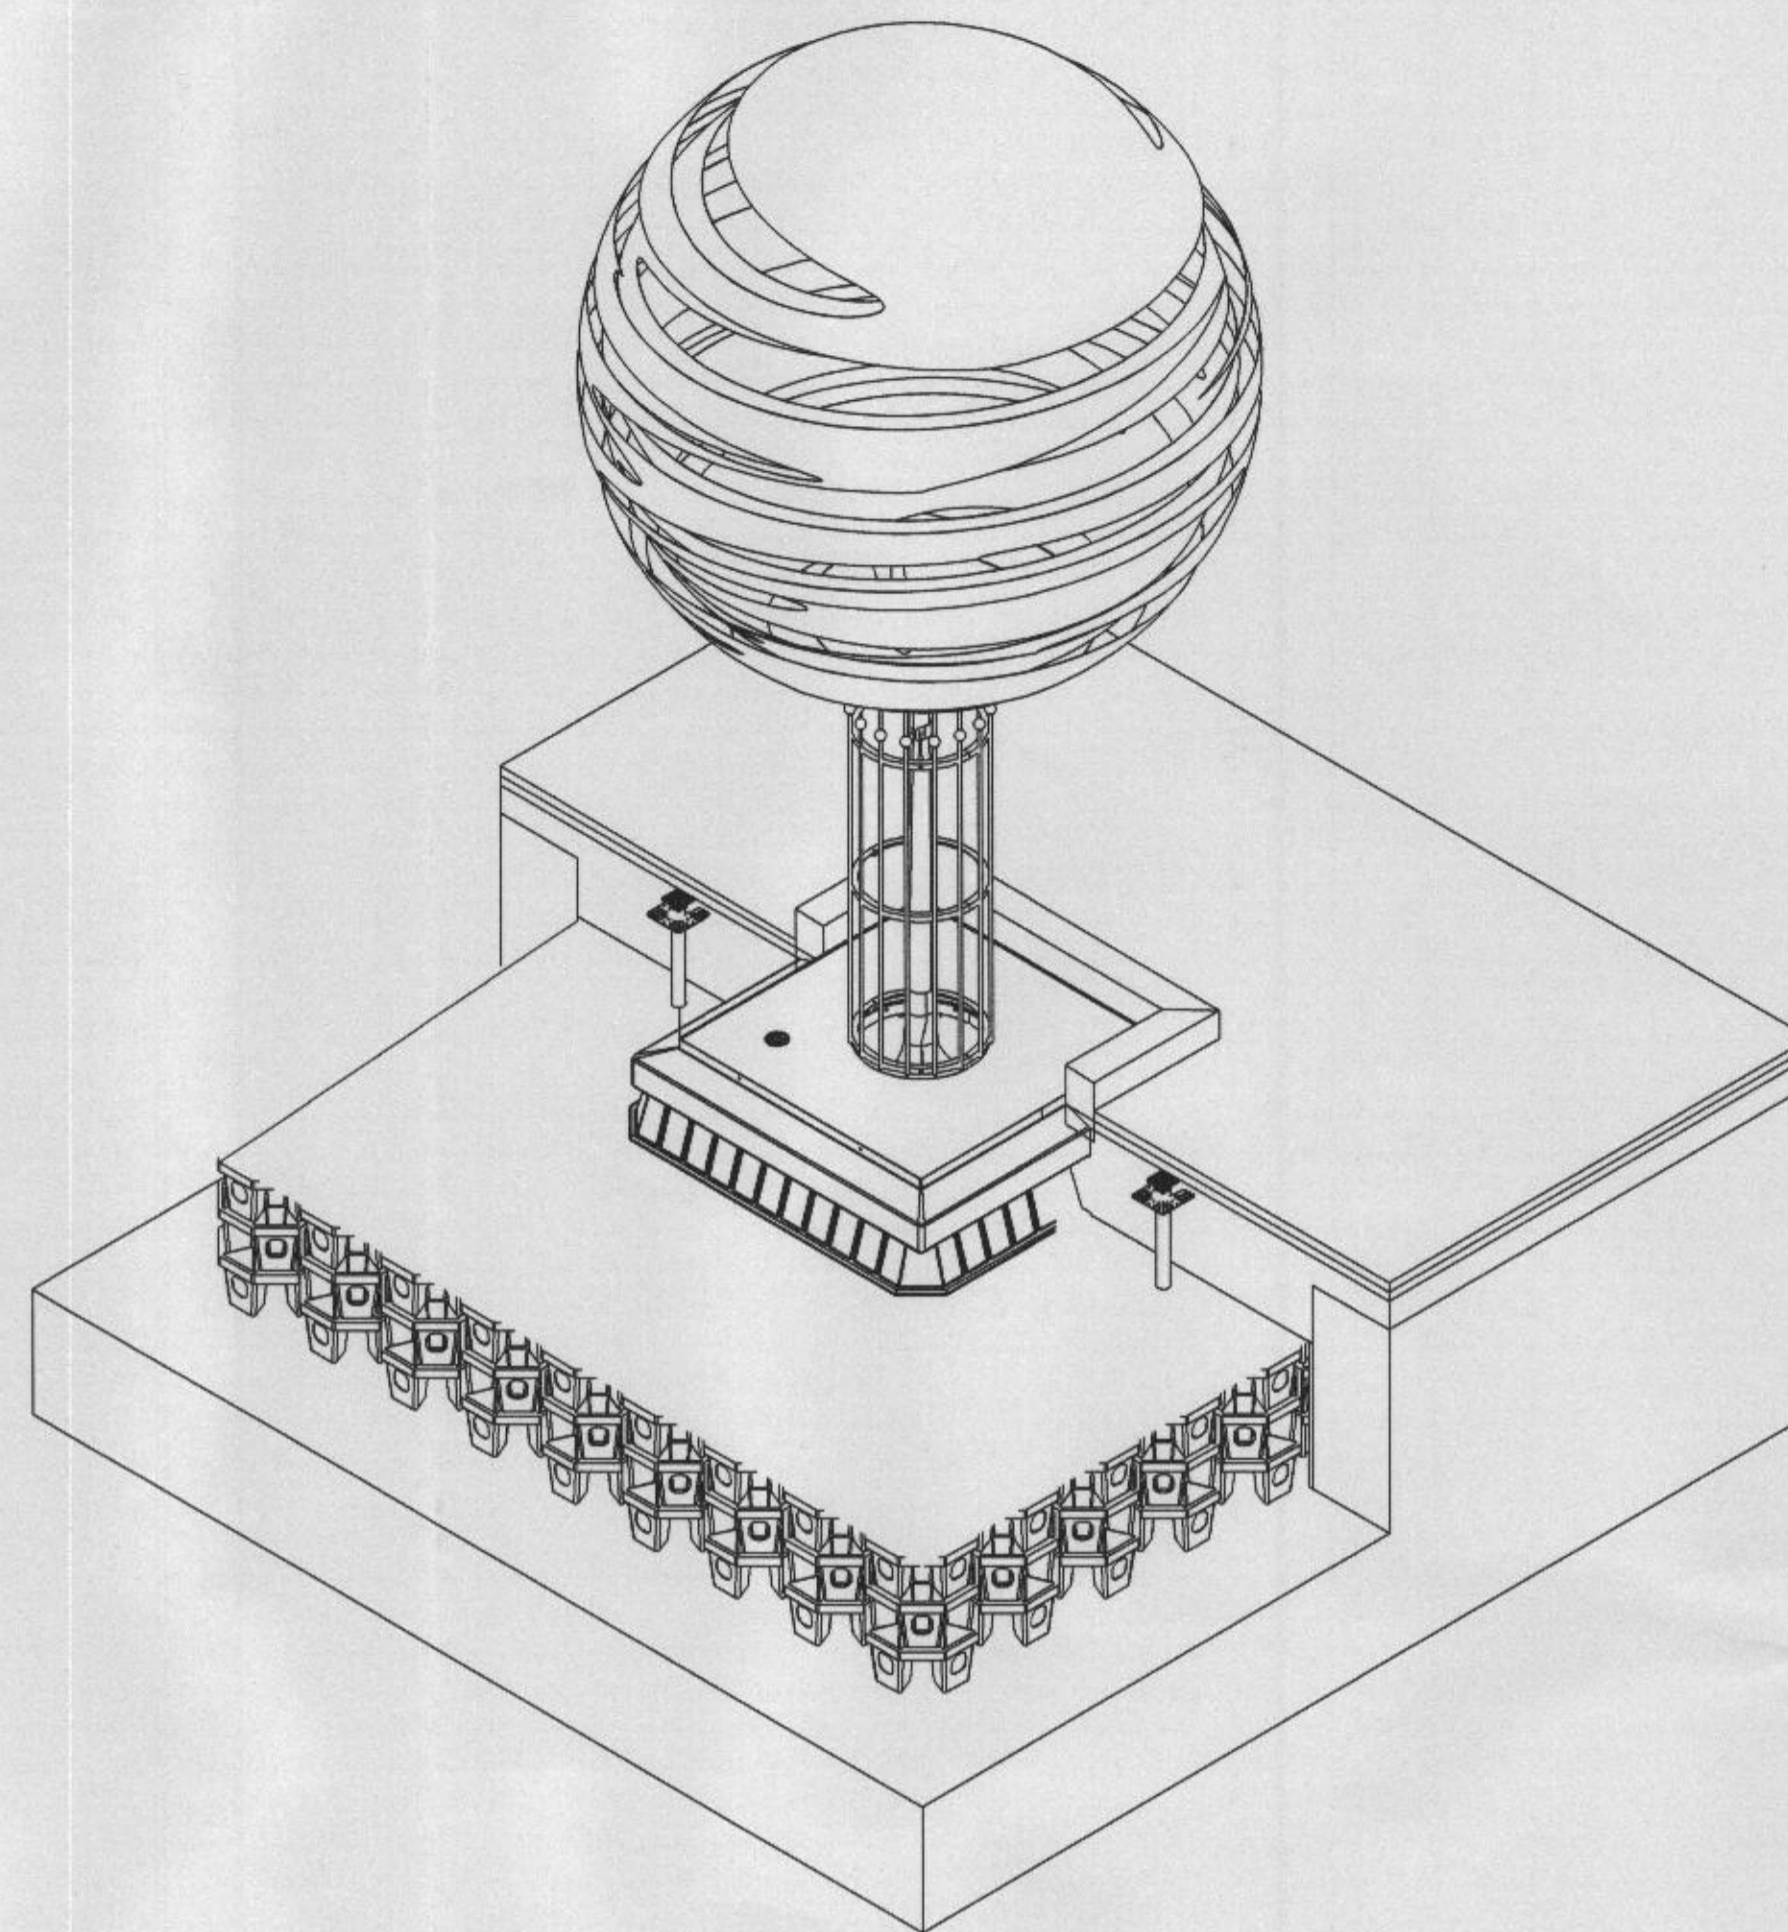

**ISOMETRIC VIEW WITH CUT-AWAY TO SHOW PRODUCTS**  
NTS

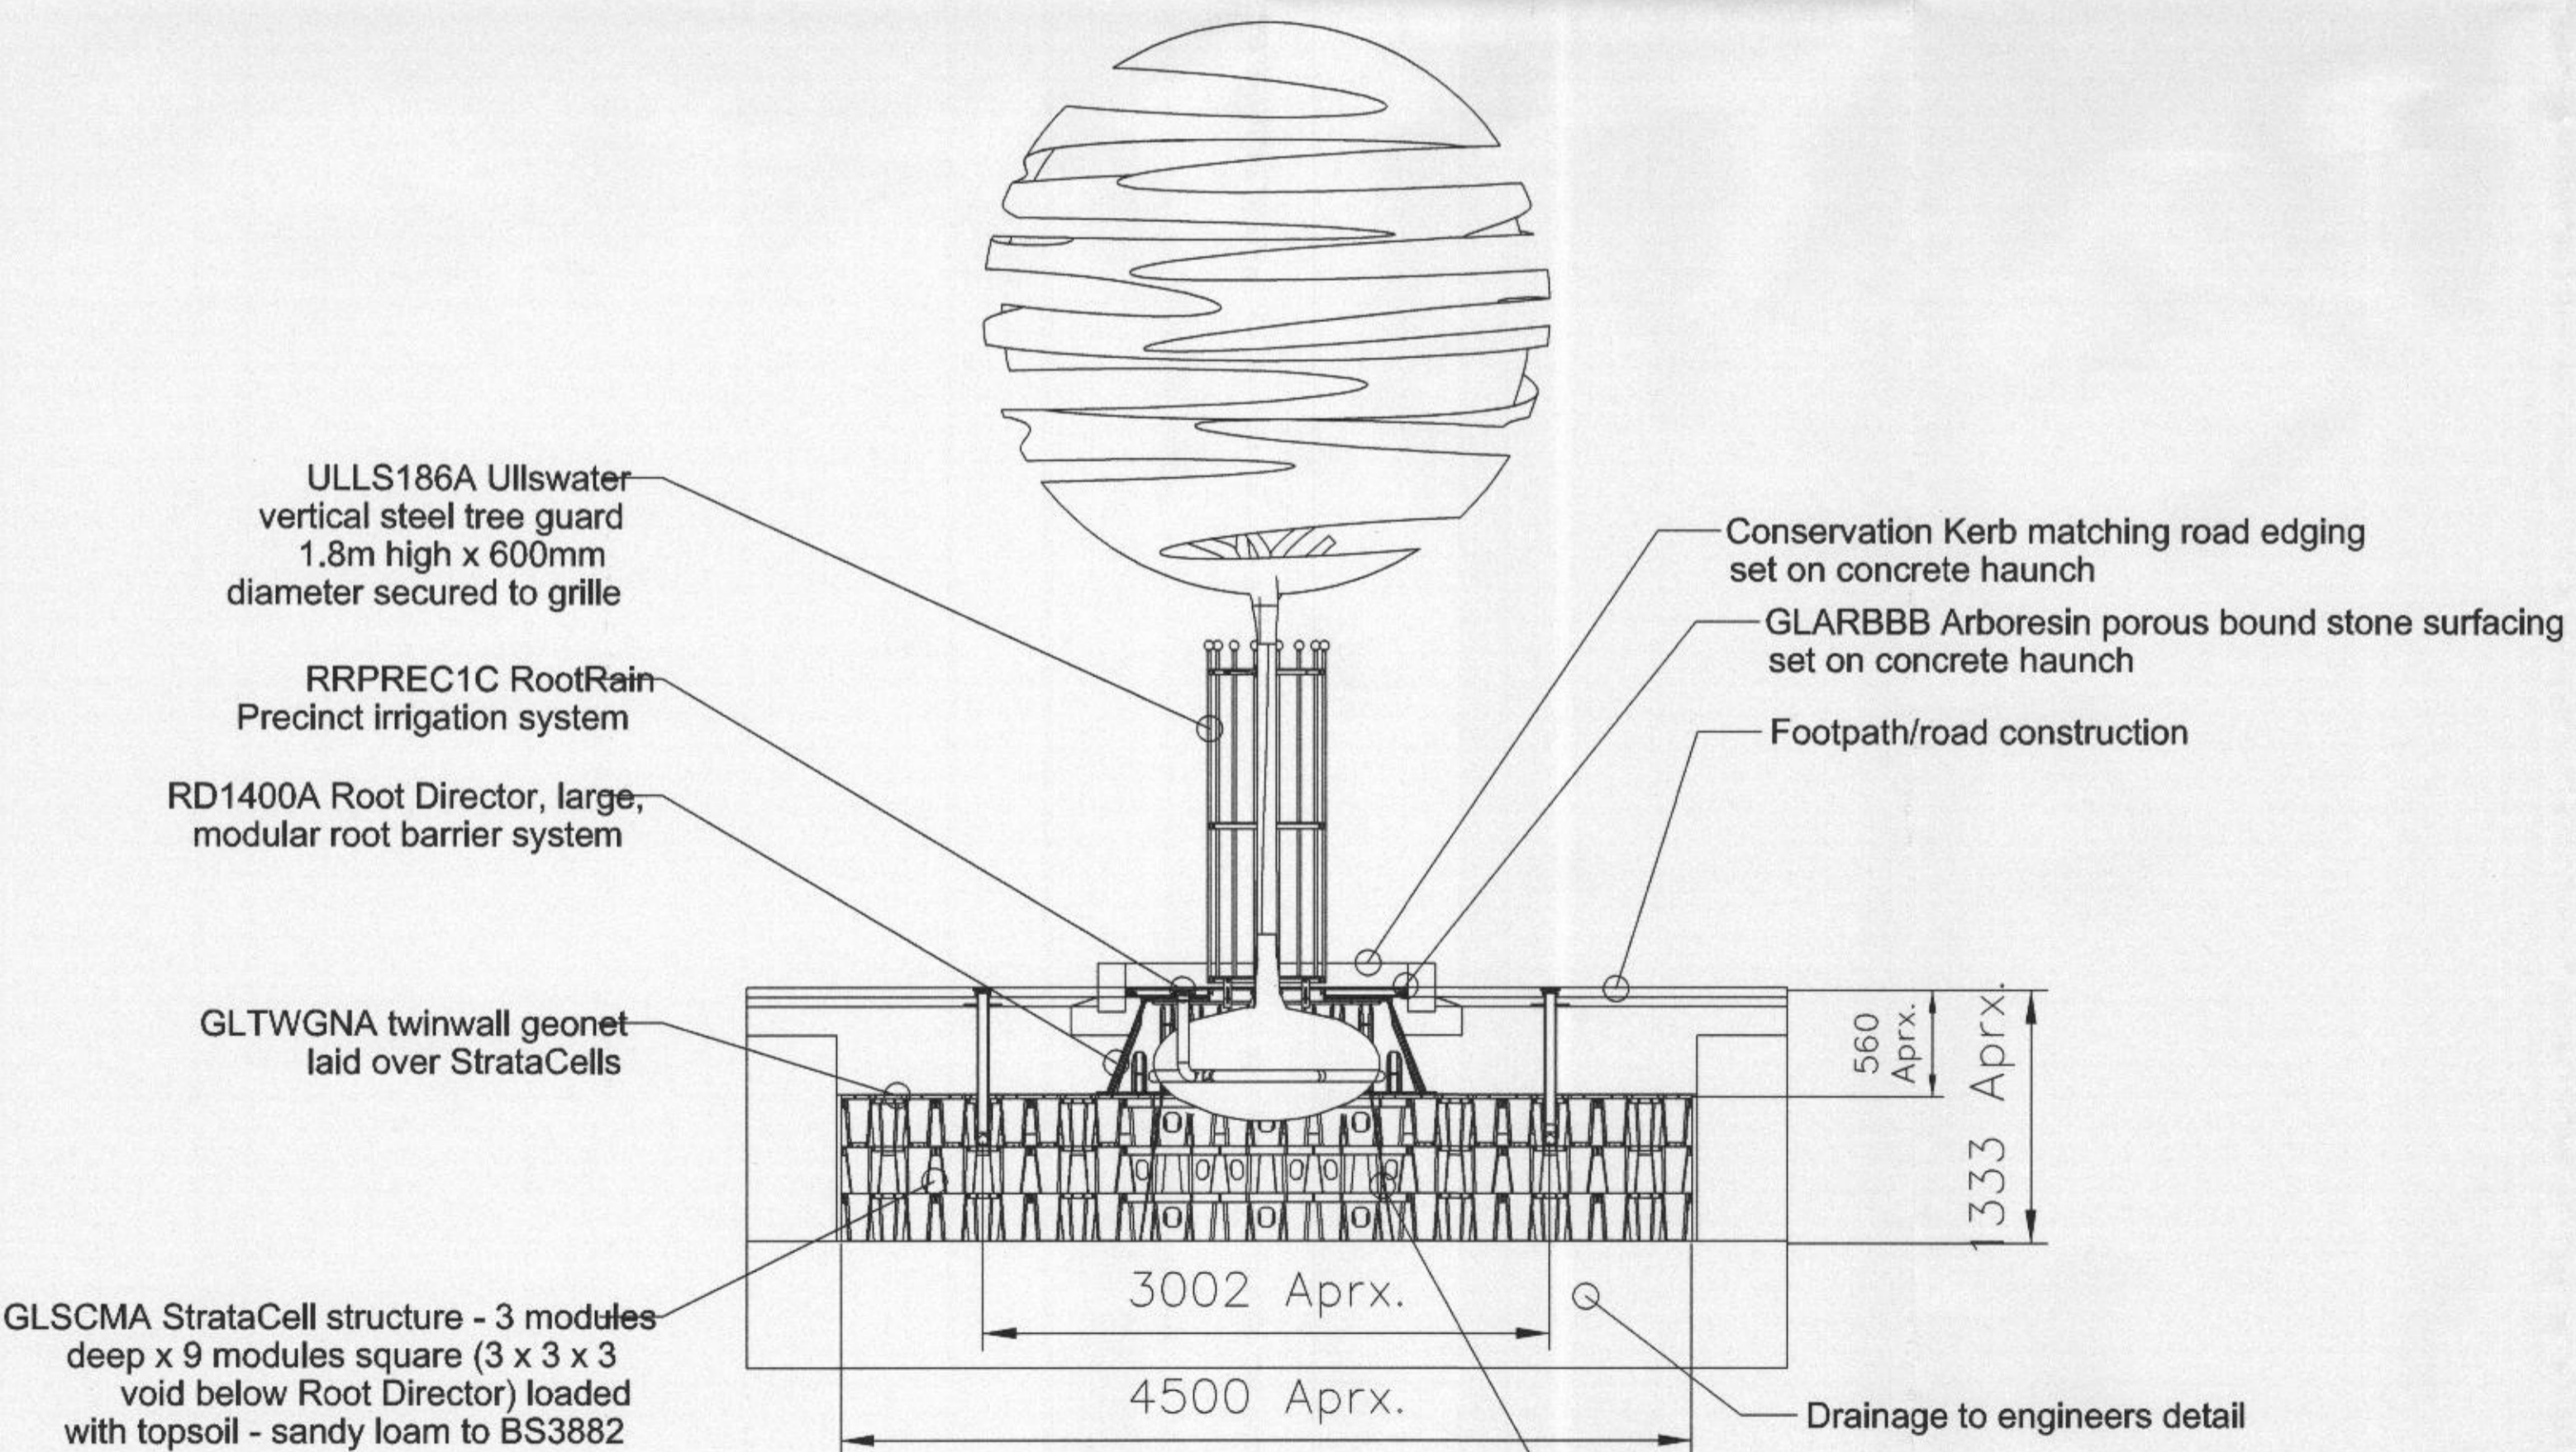

**PARTIAL SECTION A-A**

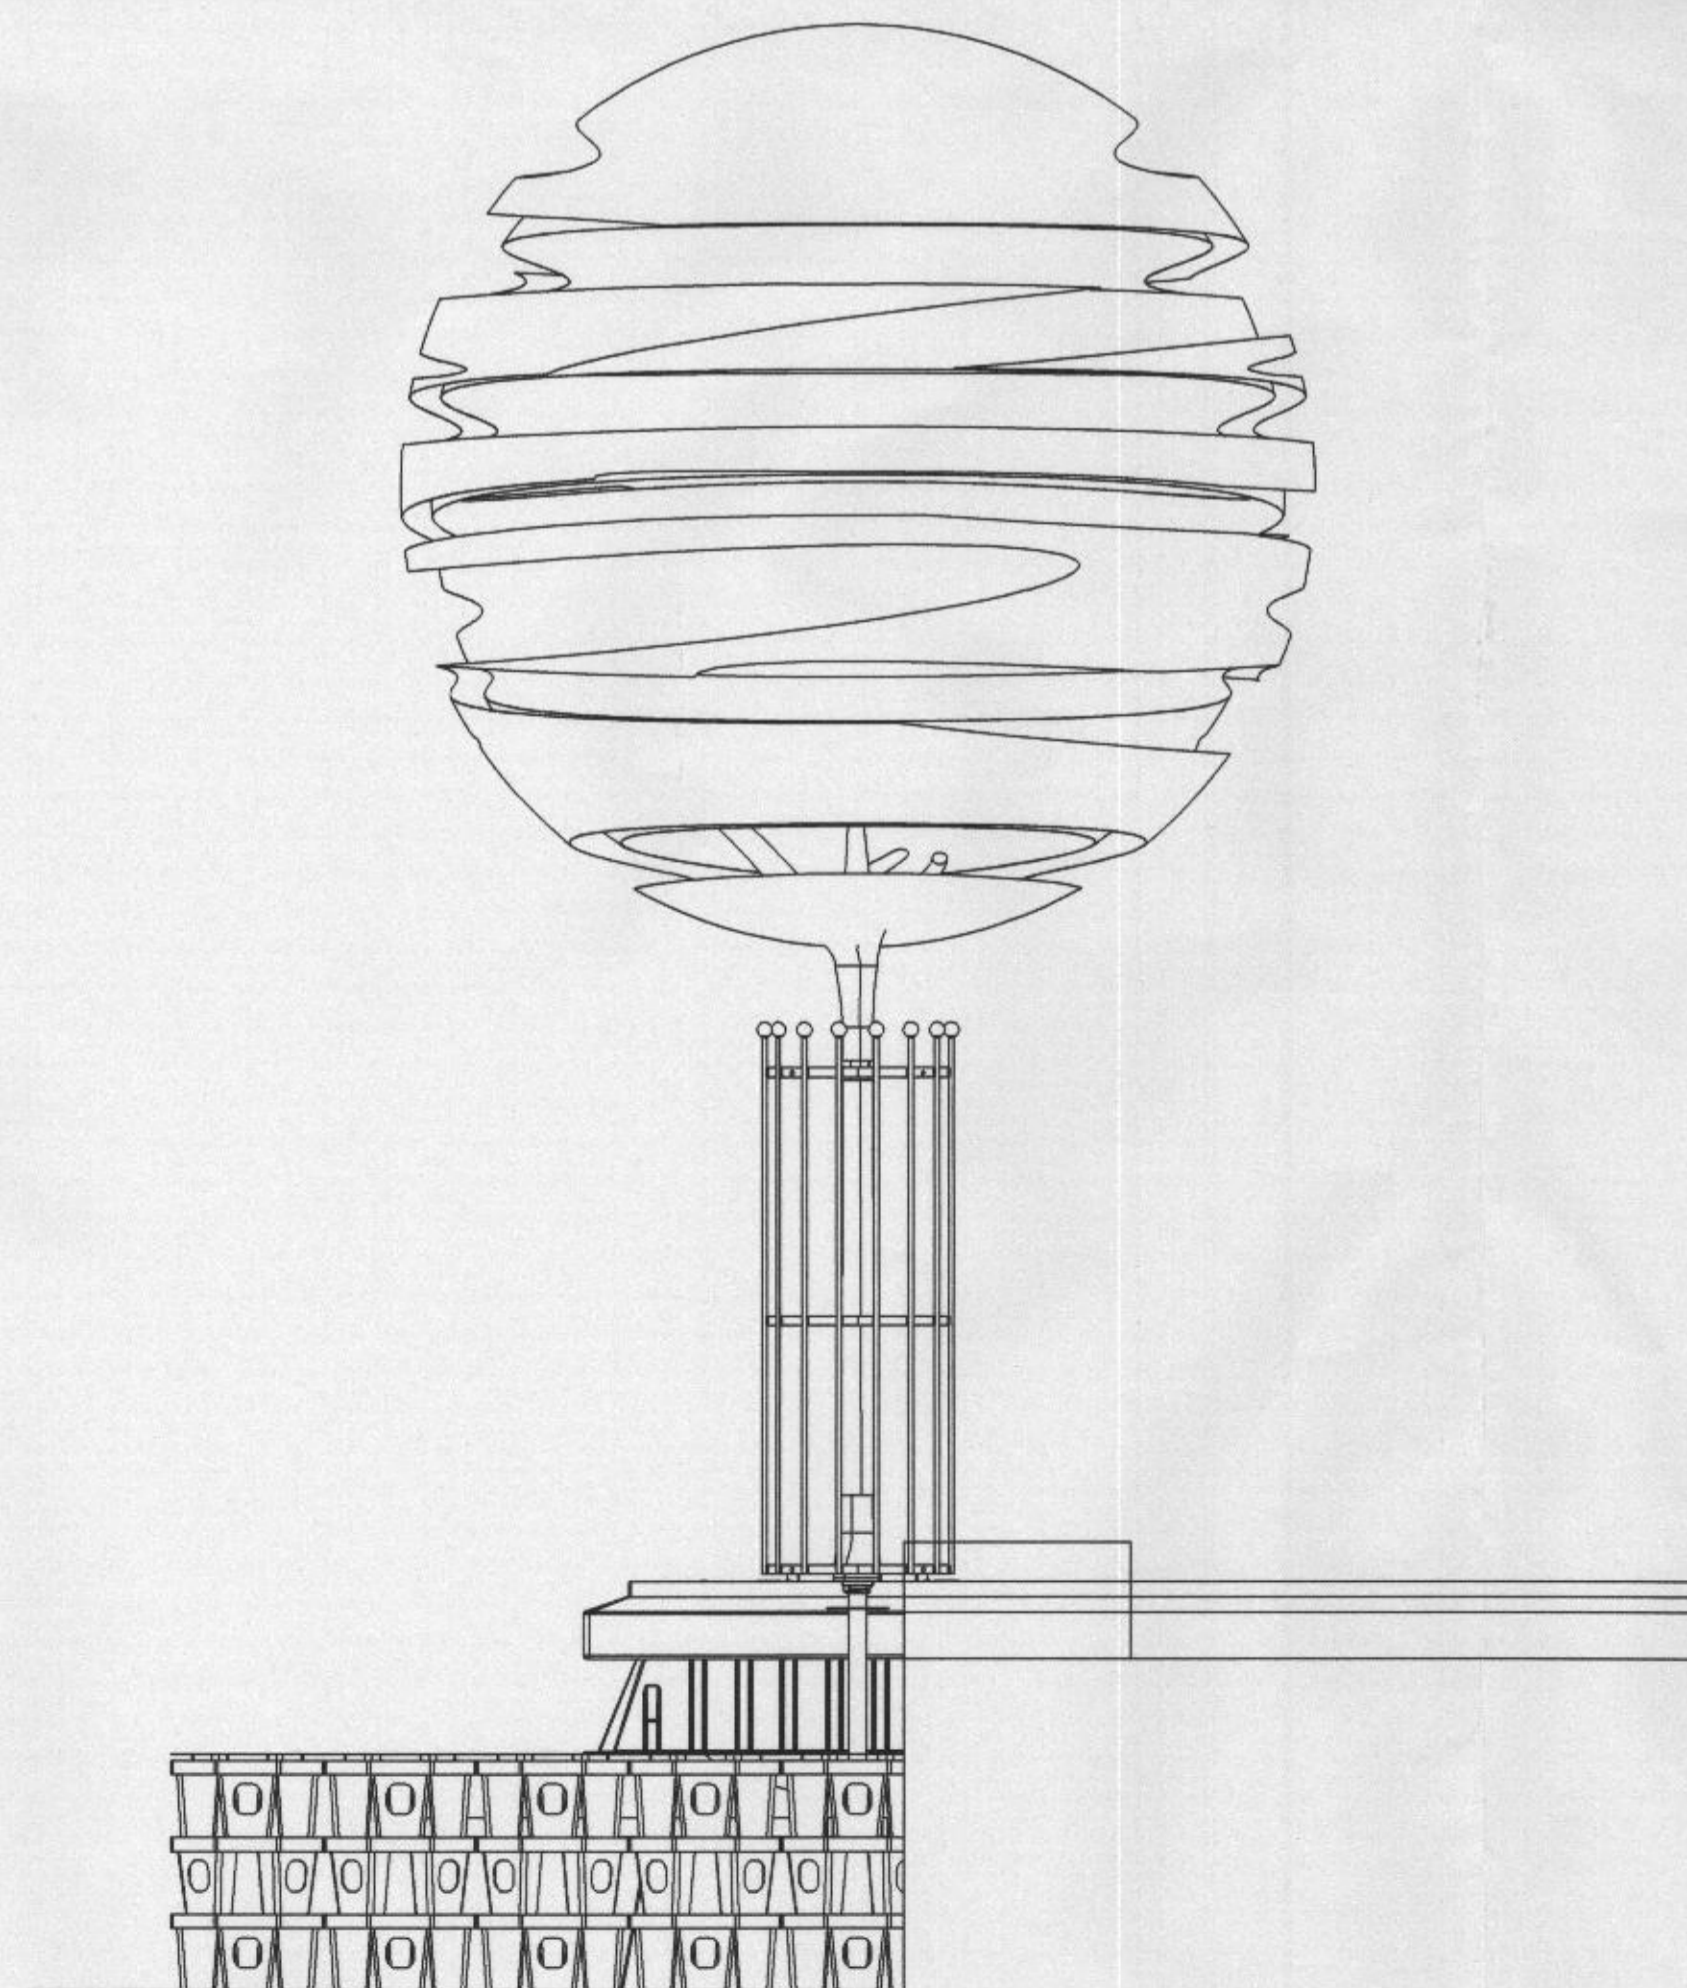

**SIDE VIEW**

Rev Date Details By  
 Drainage Authority Approval Date \_\_\_\_\_  
 Highway Authority Approval Date \_\_\_\_\_  
 Do not scale from this drawing. Use written dimensions only. When shown relationships between slab levels and ground levels are to be checked on site. Any discrepancy or suggested modification to be reported to Design and Engineering Director.  
 Note: This drawing is the copyright of Bovis Homes Ltd.

**BOVIS HOMES**  
 Bovis Homes Central Region  
 Bromwich Court  
 Highway Point  
 Gorsey Lane  
 Coleshill  
 B46 1JU  
 Tel: 01675 437 000  
 Fax: 01675 437 094  
 DX: 728340 Coleshill 2

SITE		KINGSMERE BICESTER	
DRAWING TITLE		KM 4 Tree Pit details, Hard Landscaped	
DRAWN BY	DATE	DRAWING NO.	REV
DW	2.9.14	KM4-104	
SCALE:	CHECKED/DATE		
As specified @ A1			