


PLAN

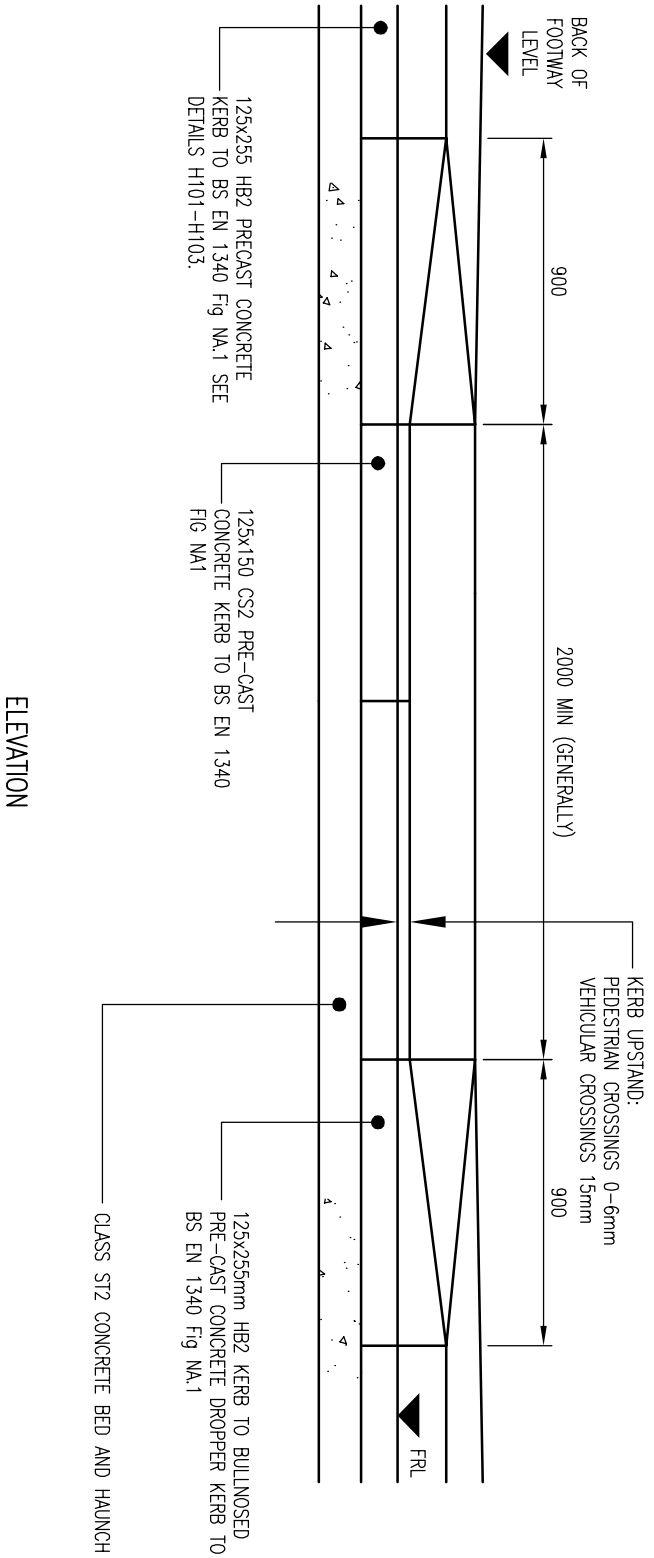

ELEVATION

DO NOT SCALE

NOTES:

1. ALL DIMENSIONS ARE IN MILLIMETRES UNLESS OTHERWISE STATED.
2. ALL CLAUSE NUMBERS REFER TO THE SPECIFICATION FOR HIGHWAY WORKS, LATEST EDITION.
3. KERBS MAY BE LAID DIRECTLY ONTO THE CONCRETE WHILST STILL PLASTIC WITH THE WRITTEN PERMISSION OF THE ENGINEER.
4. FOR KERB CONSTRUCTION DETAILS REFER TO 1903/SD/210-212.
5. FOR TACTILE PAVING DETAILS REFER TO 1903/SD/007.

REV	DATE	BY	DESCRIPTION	CHK	APP
E	14/05/10	LEW	ISSUED FOR CONSTRUCTION	KW	GH
D	18/02/10	JH	OCC COMMENTS INCORPORATED	KW	GH
C	03/12/08	JH	ISSUED FOR TECHNICAL APPROVAL	JMW	GH
B	28/05/08	DP	MINOR AMENDMENTS	JM	JM
A	17/09/07	DAH	FIRST ISSUE	JM	JJP

DRAWING STATUS:
ISSUED FOR CONSTRUCTION



Mounbatten House, Basing View, Basingstoke, Hampshire RG21 4HU
Tel: +44 (0)1256 318800 Fax: +44 (0)1256 318700
<http://www.wspgroup.com>

CLIENT:
COUNTRYSIDE PROPERTIES

ARCHITECT:

PROJECT:
**SOUTH WEST BICESTER
BICESTER, OXFORDSHIRE**

TITLE:

DROPPED KERB CROSSING DETAIL

SCALE @ AS	CHECKED:	APPROVED:
N.T.S.	JM	JDP
CAD FILE:	DESIGN DRAWN:	DATE:
1903-SD-008 (DROP).DWG	DAH	September 2007
PROJECT No:	DRAWING No:	REV:
11011903	1903/SD/008	E